 
 Hatch thus denotes area to be demolished  
 Hatch thus denotes area to be excavated

rev.	date	description	revised by
revisions			

stage	drawing title
Planning	Existing Lower Ground Floor Plan

This drawing is copyright.


**Lipton Plant Architects**

Islington Green Studios  
81-83 Essex Road  
Islington  
London N1 2SF


T +44 (0)20 7288 1333  
F +44 (0)20 7288 0333  
E mail@lparchitects.co.uk  
W www.lparchitects.co.uk


client: Mr Landon Kulick  
project Address: 16 Cleveland Street, London, W1T 4HX

scale	date issued	drawn by	drawing no	revision
1:50 @ A1 1:100 @ A3	2014.06.20	KK	336.(1).0.101	--

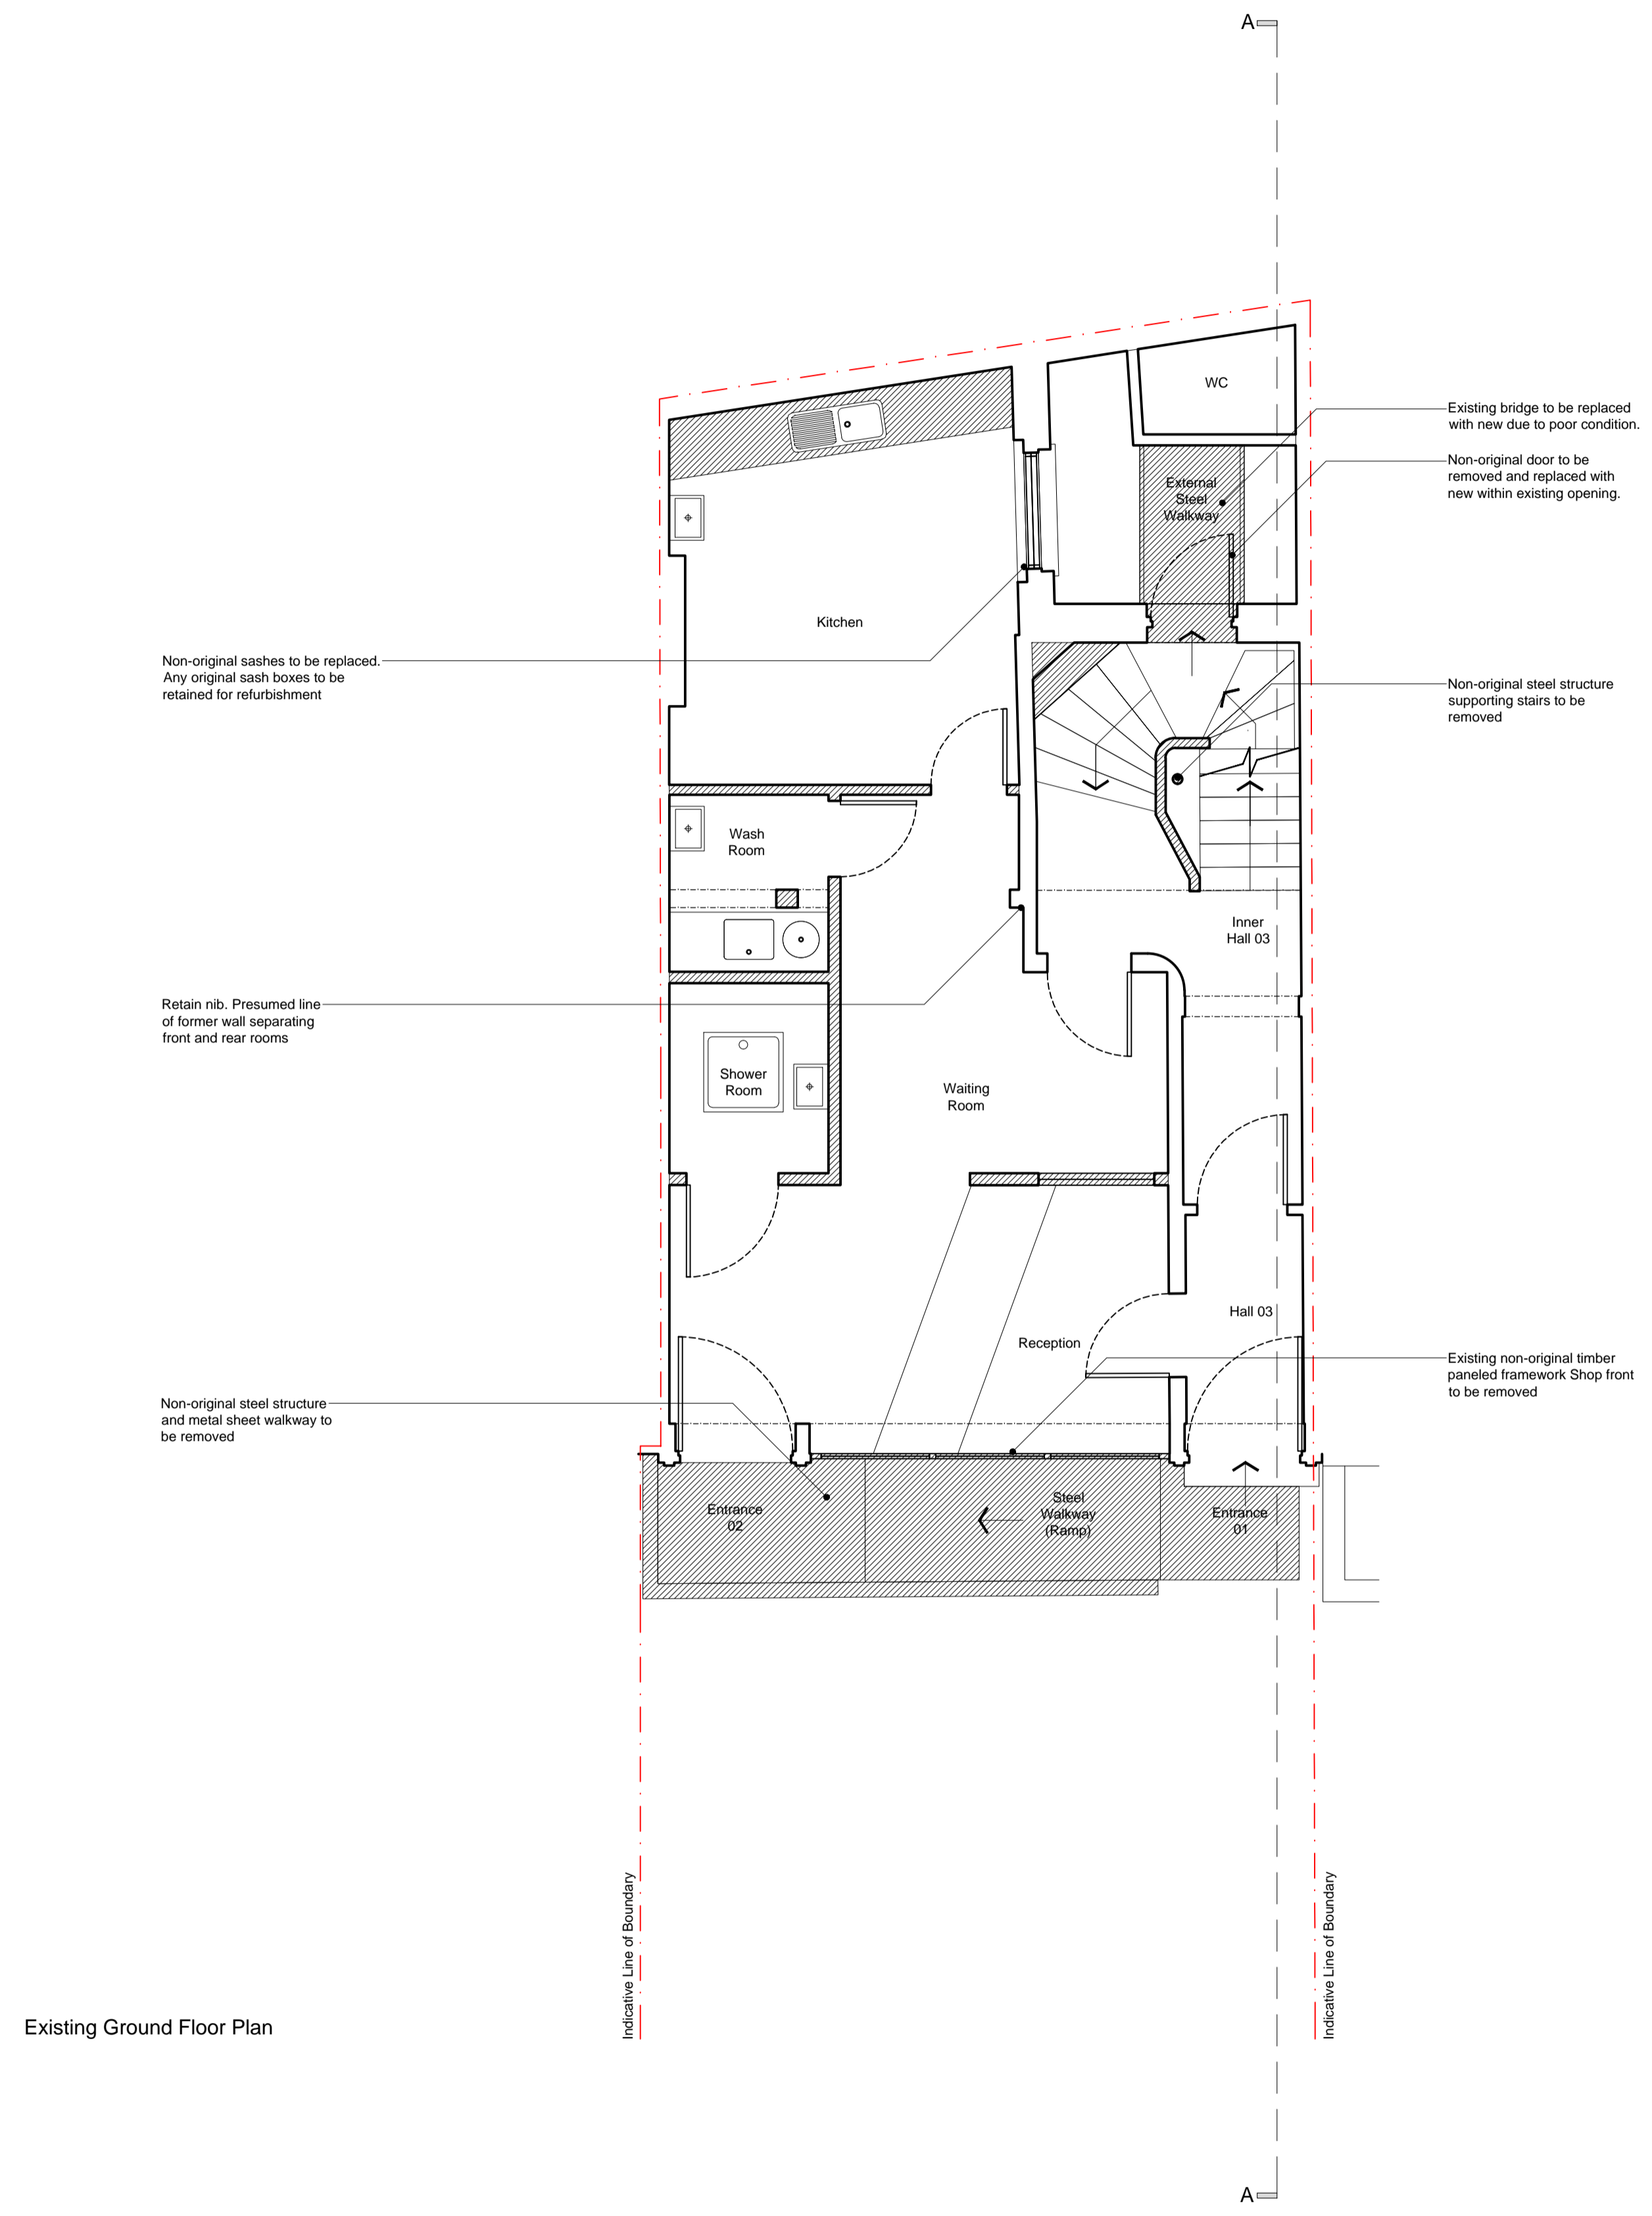

Existing Ground Floor Plan

 Hatch thus denotes area to be demolished

  Hatch thus denotes area to be excavated

rev.	date	description	revised by
revisions			

stage	drawing title
Planning	Existing Ground Floor Plan

**Lipton Plant Architects**



Islington Green Studios  
81-83 Essex Road  
Islington  
London N1 2SF

T +44 (0)20 7288 1333  
F +44 (0)20 7288 0333  
E mail@lpaarchitects.co.uk  
W www.lpaarchitects.co.uk

client: Mr Landon Kulick

project Address: 16 Cleveland Street, London, W1T 4HX

scale	date issued	drawn by	drawing no	revision
1:50 @ A1 1:100 @ A3	2014.06.20	KK	336.(1).0.102	--

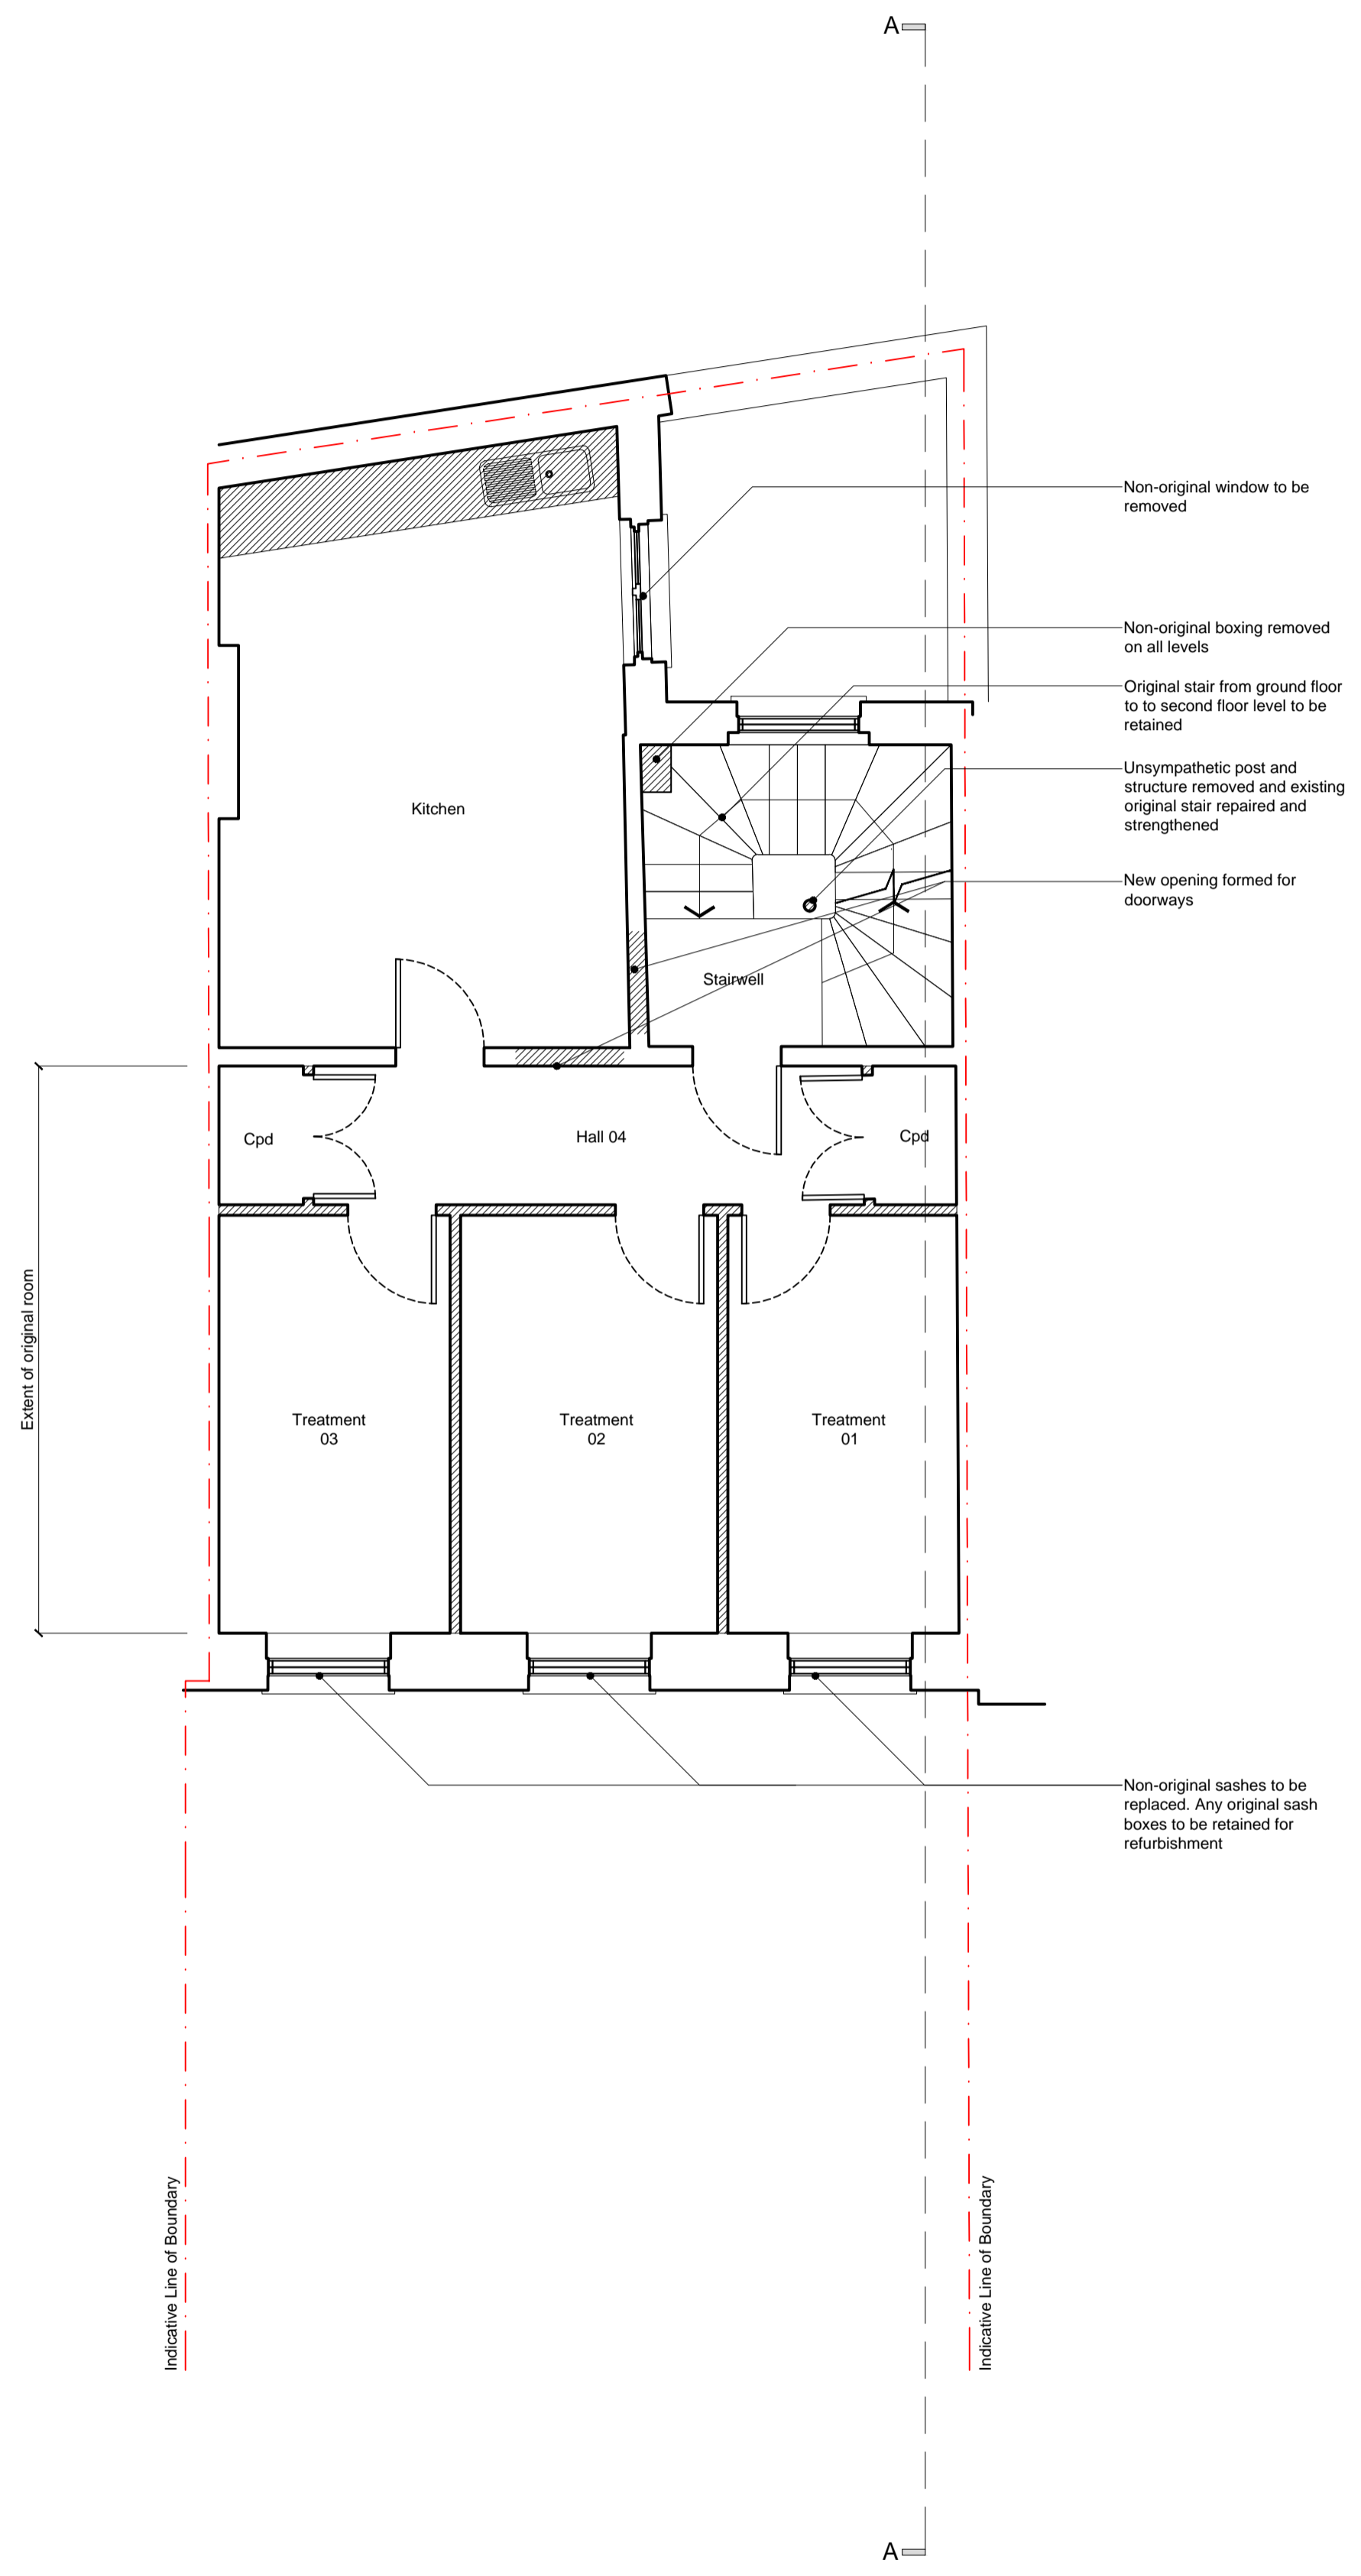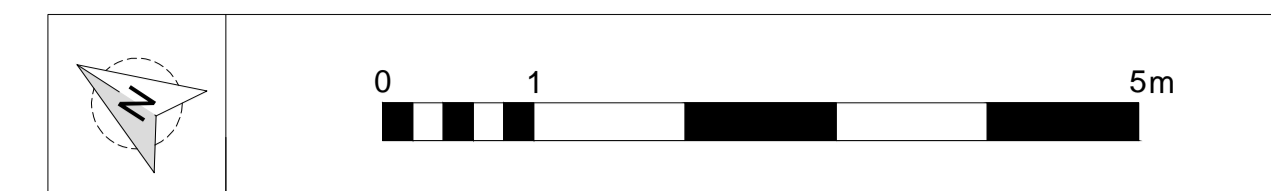

Existing First Floor Plan

- Hatch thus denotes area to be demolished
- Hatch thus denotes area to be excavated

rev.	date	description	revised by
revisions			

stage Planning	drawing title <b>Existing</b> First Floor Plan
-------------------	--

# Lipton Plant Architects



This drawing is copyright.

Islington Green Studios  
81-83 Essex Road  
Islington  
London N1 2SF


 
T +44 (0)20 7288 1333 E mail@lparchitects.co.uk  
F +44 (0)20 7288 0333 W www.lparchitects.co.uk

client Mr Landon Kulick	project Address 16 Cleveland Street London W1T 4HX
----------------------------	--

scale 1:50 @ A1 1:100 @ A3	date issued 2014.06.20	drawn by KK	drawing no 336.(1).0.103	revision --
----------------------------------	---------------------------	----------------	-----------------------------	----------------

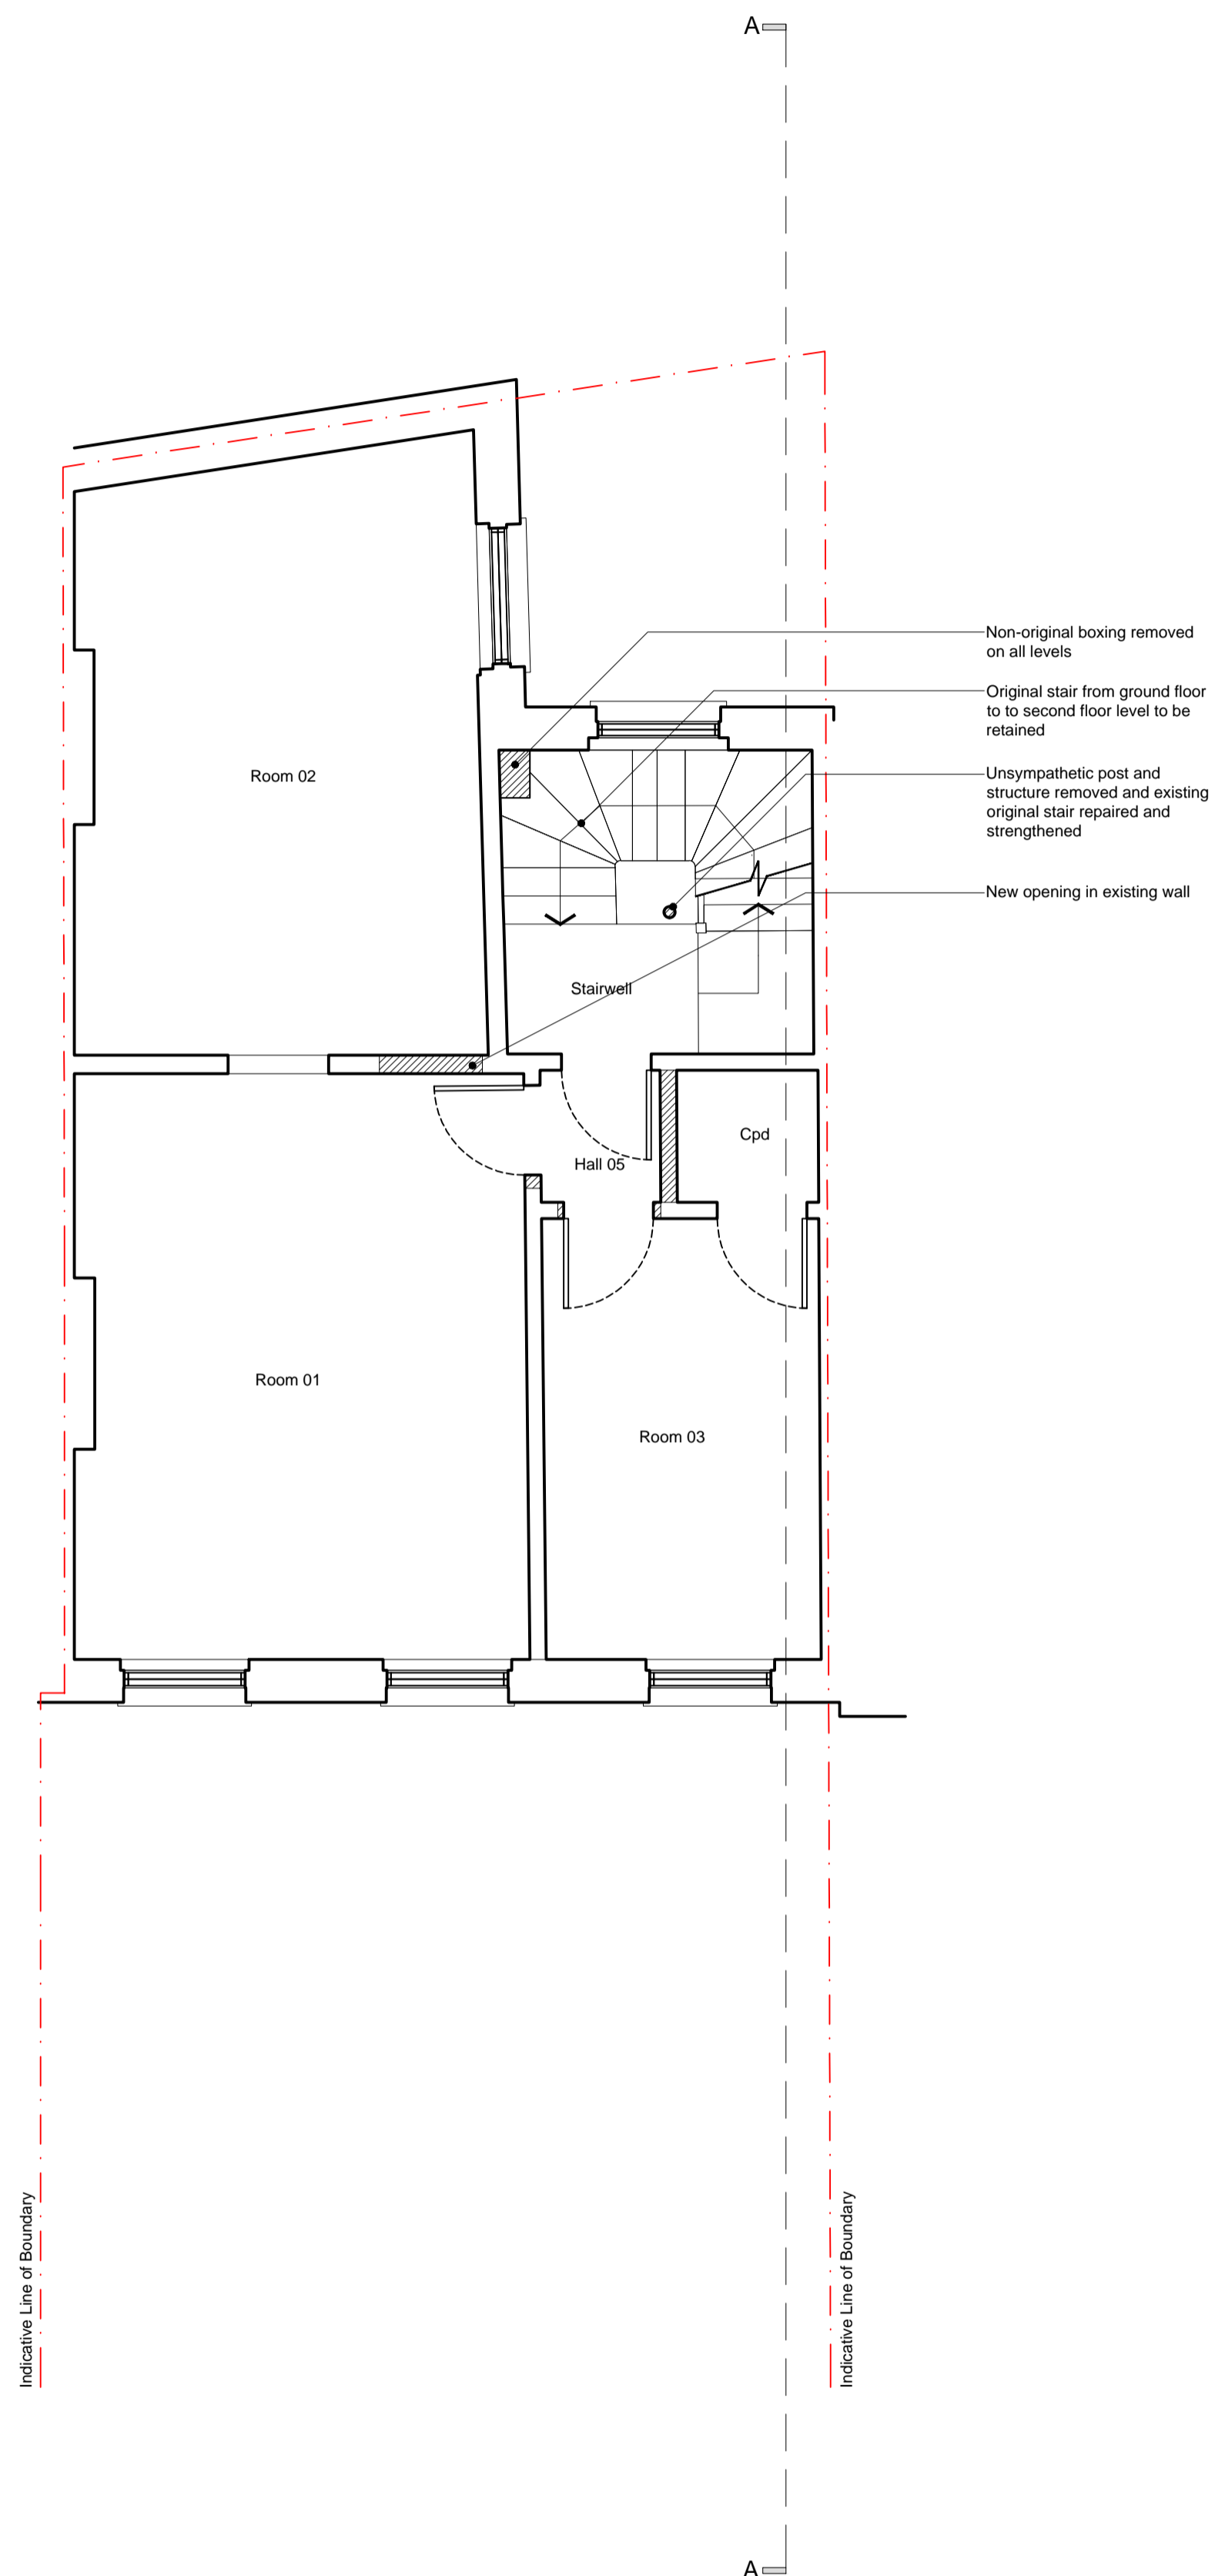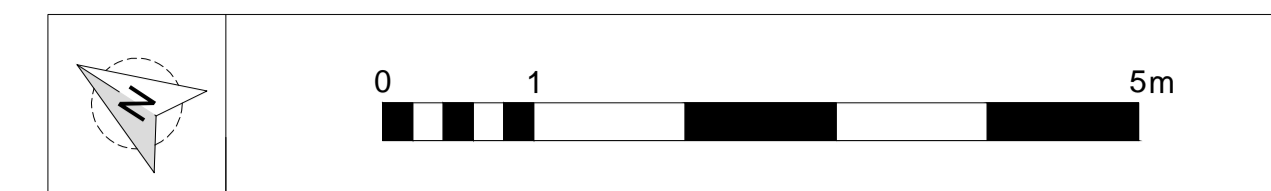

Existing Second Floor Plan

 Hatch thus denotes area to be demolished  
 Hatch thus denotes area to be excavated

rev.	date	description	revised by
revisions			

stage Planning	drawing title <b>Existing</b> Second Floor Plan
-------------------	---

This drawing is copyright.

**Lipton Plant Architects**



Islington Green Studios  
81-83 Essex Road  
Islington  
London N1 2SF

T +44 (0)20 7288 1333  
F +44 (0)20 7288 0333  
E mail@lparchitects.co.uk  
W www.lparchitects.co.uk


 
client  
Mr Landon Kulick

project  
Address  
16 Cleveland Street  
London  
W1T 4HX

scale 1:50 @ A1 1:100 @ A3	date issued 2014.06.20	drawn by KK	drawing no 336.(1).0.104	revision --
----------------------------------	---------------------------	----------------	-----------------------------	----------------

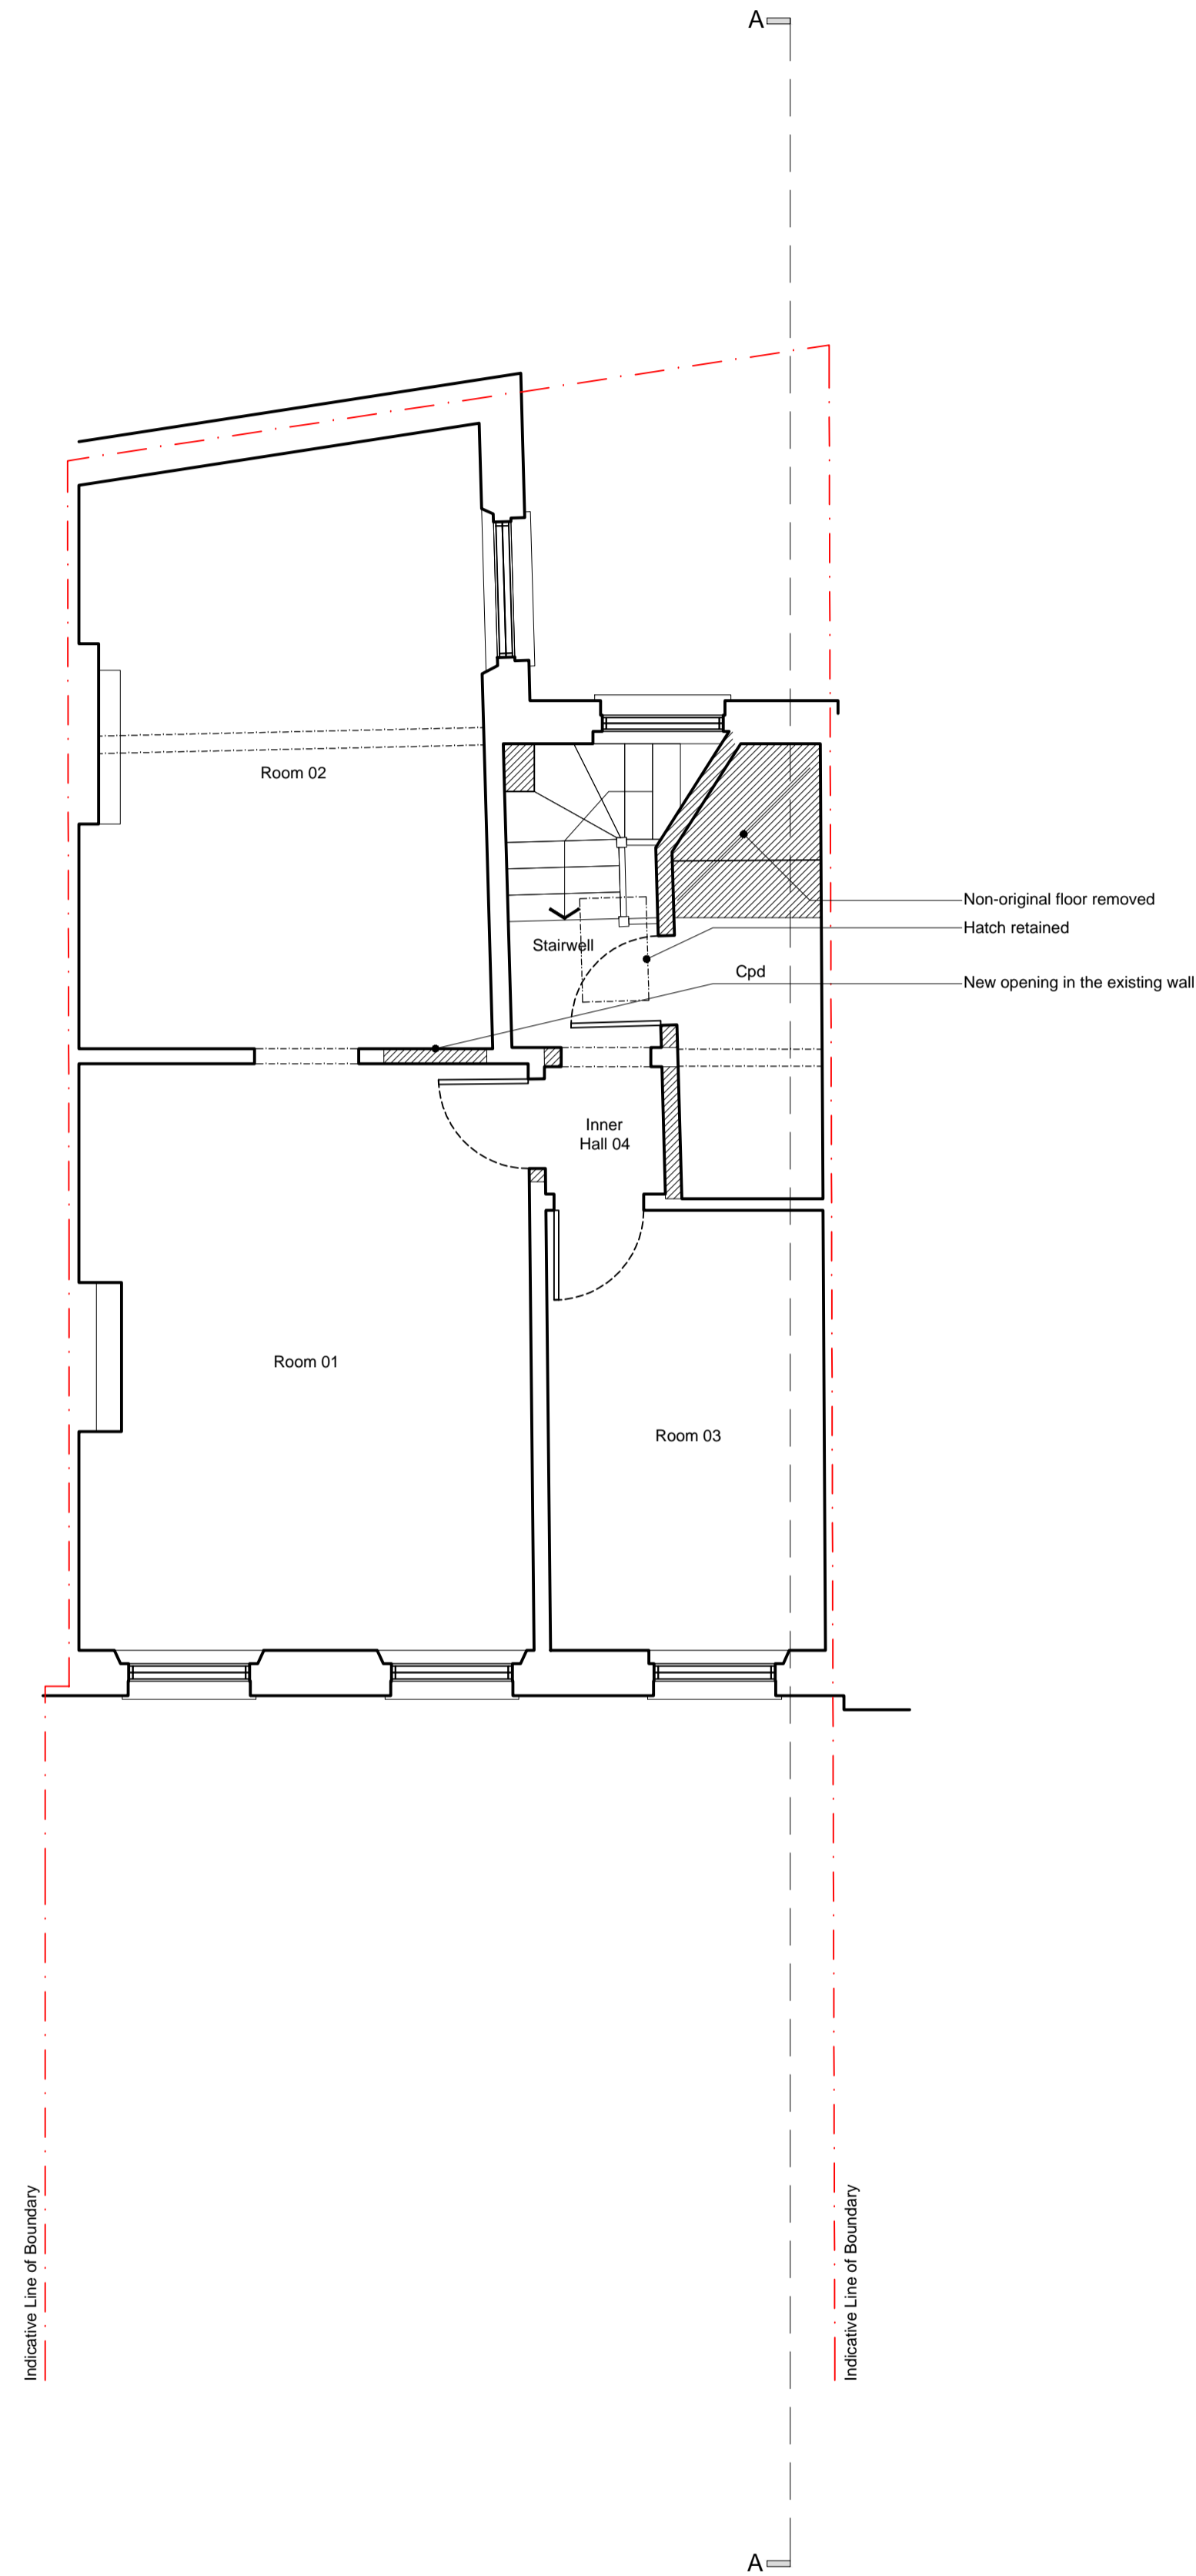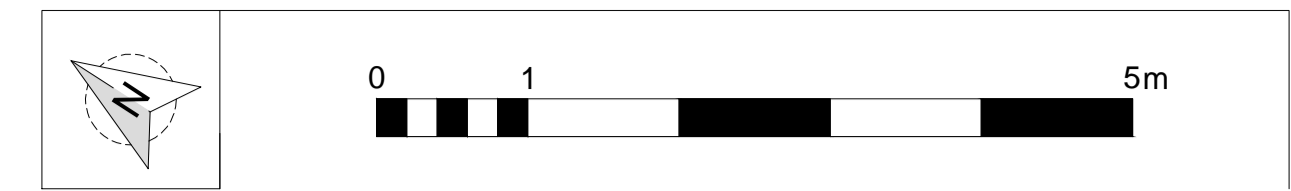

Existing Third Floor Plan

 Hatch thus denotes area to be demolished  
 Hatch thus denotes area to be excavated

rev.	date	description	revised by
revisions			
stage Planning		drawing title <b>Existing</b> Third Floor Plan	

**Lipton  
Plant  
Architects**

This drawing is copyright.

Islington Green Studios  
 81-83 Essex Road  
 Islington  
 London N1 2SF  
 T +44 (0)20 7288 1333  
 F +44 (0)20 7288 0333  
 E mail@lparchitects.co.uk  
 W www.lparchitects.co.uk


client  
 Mr Landon Kulick

project  
 Address  
 16 Cleveland Street  
 London  
 W1T 4HX


 
scale	date issued	drawn by	drawing no	revision
1:50 @ A1	2014.06.20	KK	336.(1).0.105	<b>C</b>
1:100 @ A3				



Existing West Elevation  
Cleveland Street Frontage

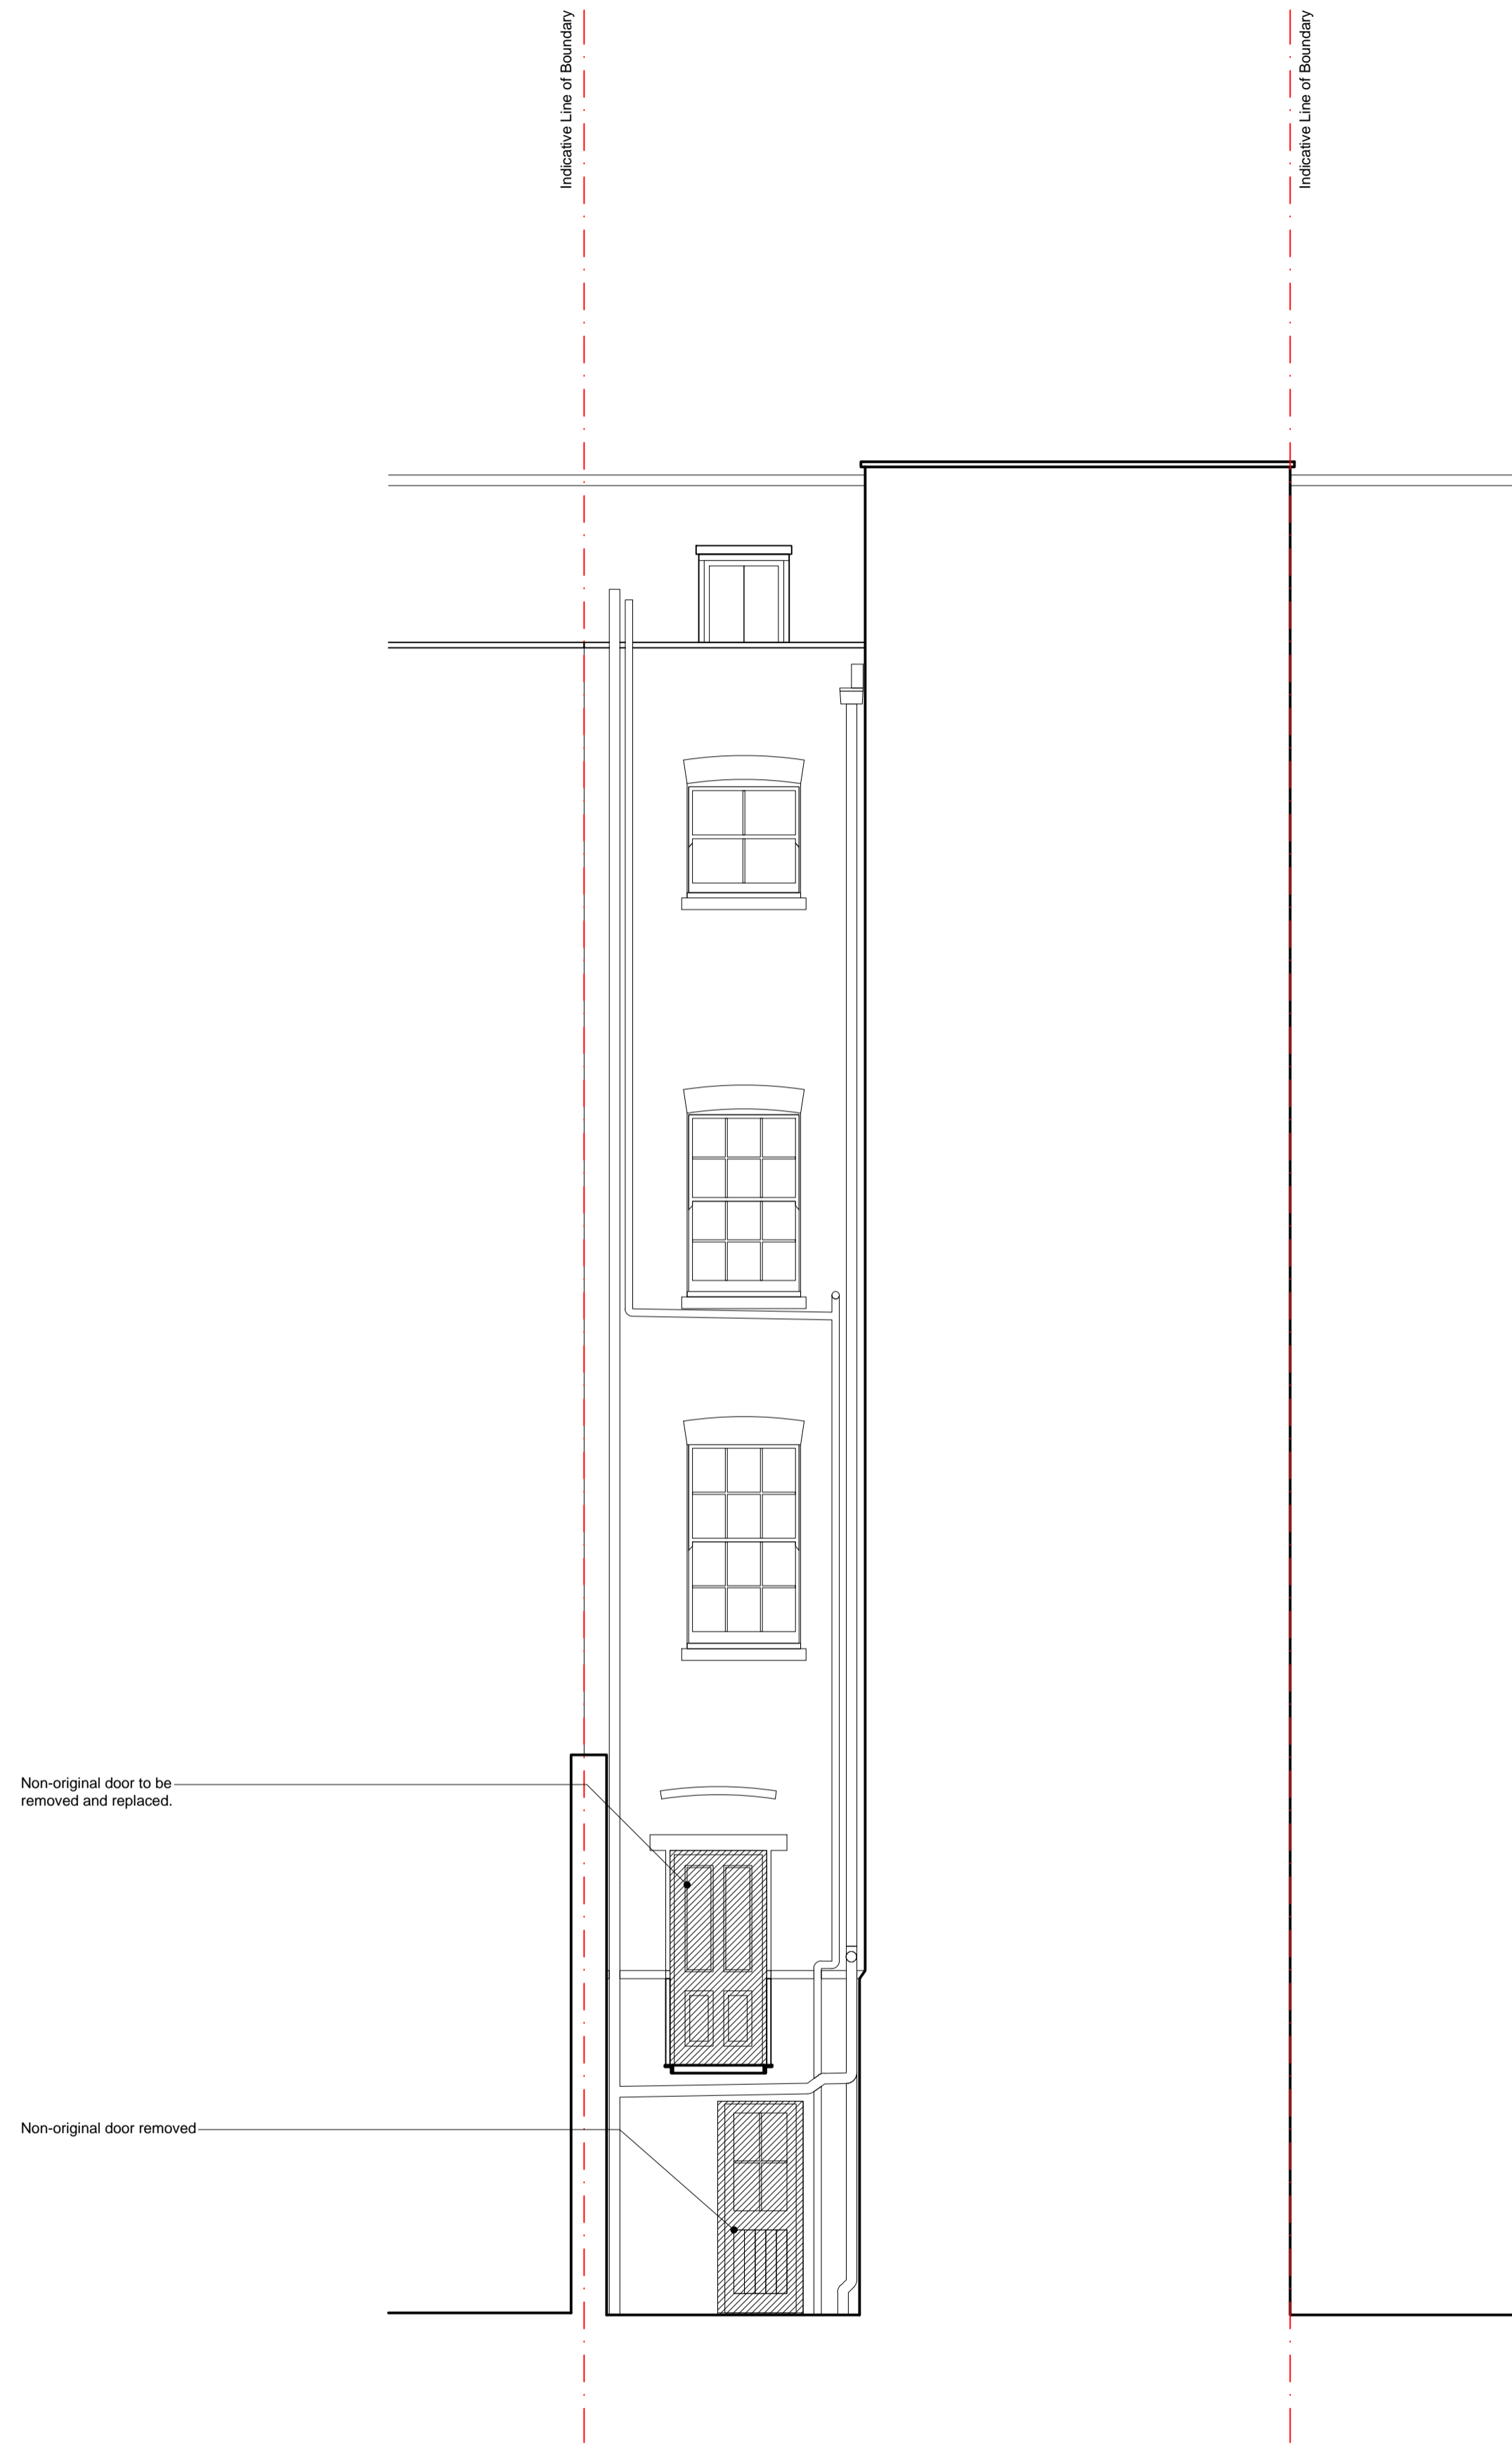

Existing East Elevation  
Rear Elevation

 Hatch thus denotes area to be demolished  
 Hatch thus denotes area to be excavated

rev.	date	description	revised by
revisions			

stage Planning	drawing title <b>Existing Elevations</b>
-------------------	---

This drawing is copyright.

**Lipton Plant Architects**

Islington Green Studios  
81-83 Essex Road  
Islington  
London N1 2SF

T +44 (0)20 7288 1333  
F +44 (0)20 7288 0333  
E mail@lpaarchitects.co.uk  
W www.lpaarchitects.co.uk


client  
Mr Landon Kulick


project  
Address  
16 Cleveland Street  
London  
W1T 4HX

scale 1:50 @ A1 1:100 @ A3	date issued 2014.06.20	drawn by KK	drawing no 336.(1).0.106	revision ---
----------------------------------	---------------------------	----------------	-----------------------------	-----------------





 Hatch thus denotes area to be demolished

  Hatch thus denotes area to be excavated

rev.	date	description	revised by
revisions			

stage Planning	drawing title Existing Section A_A
-------------------	--

**Lipton Plant Architects**

Islington Green Studios  
81-83 Essex Road  
Islington  
London N1 2SF

T +44 (0)20 7288 1333  
F +44 (0)20 7288 0333  
E mail@lparchitects.co.uk  
W www.lparchitects.co.uk

client  
Mr Landon Kulick

project  
Address  
16 Cleveland Street  
London  
W1T 4HX

scale 1:50 @ A1 1:100 @ A3	date issued 2013.10.15	drawn by NI	drawing no 336.(1).0.107	revision --
----------------------------------	---------------------------	----------------	-----------------------------	----------------