


AS EXISTING APPROVED

DO NOT SCALE THIS DRAWING  
 WRITTEN DIMENSIONS ONLY TO BE USED  
 ALL DIMENSIONS ARE IN MILLIMETRES  
 ALL DIMENSIONS TO BE VERIFIED ON SITE  
 ANY INCONSISTENCIES TO BE REPORTED  
 TO THE ARCHITECT IMMEDIATELY  
 © CHASSAY + LAST ARCHITECTS 2006

**NOTES:**  
 Areas calculated as 'Gross Internal'  
 ie. Area of floor measured inside of  
 external walls and includes all floorspace  
 and area taken by staircases but  
 excludes service voids and atrium.

Status	<b>PLANNING</b>			BERKELEY WORKS T. 020 7483 7700		BERKLEY GROVE F. 020 7483 7733		LONDON NW18XY ISDN. 020 7483 7734		www.chassaylast.co.uk e-mail: @chassaylast.co.uk	
	24 WOODCHURCH RD LONDON NW6			title <b>VERSION M PROPOSED BASEMENT PLAN</b>							
	drawn by	checked by	date	scale							
	LM		07.06.06	1:100							
				number	CP2/A1/09			rev	M		


**CHASSAY  
 + LAST** ARCHITECTS

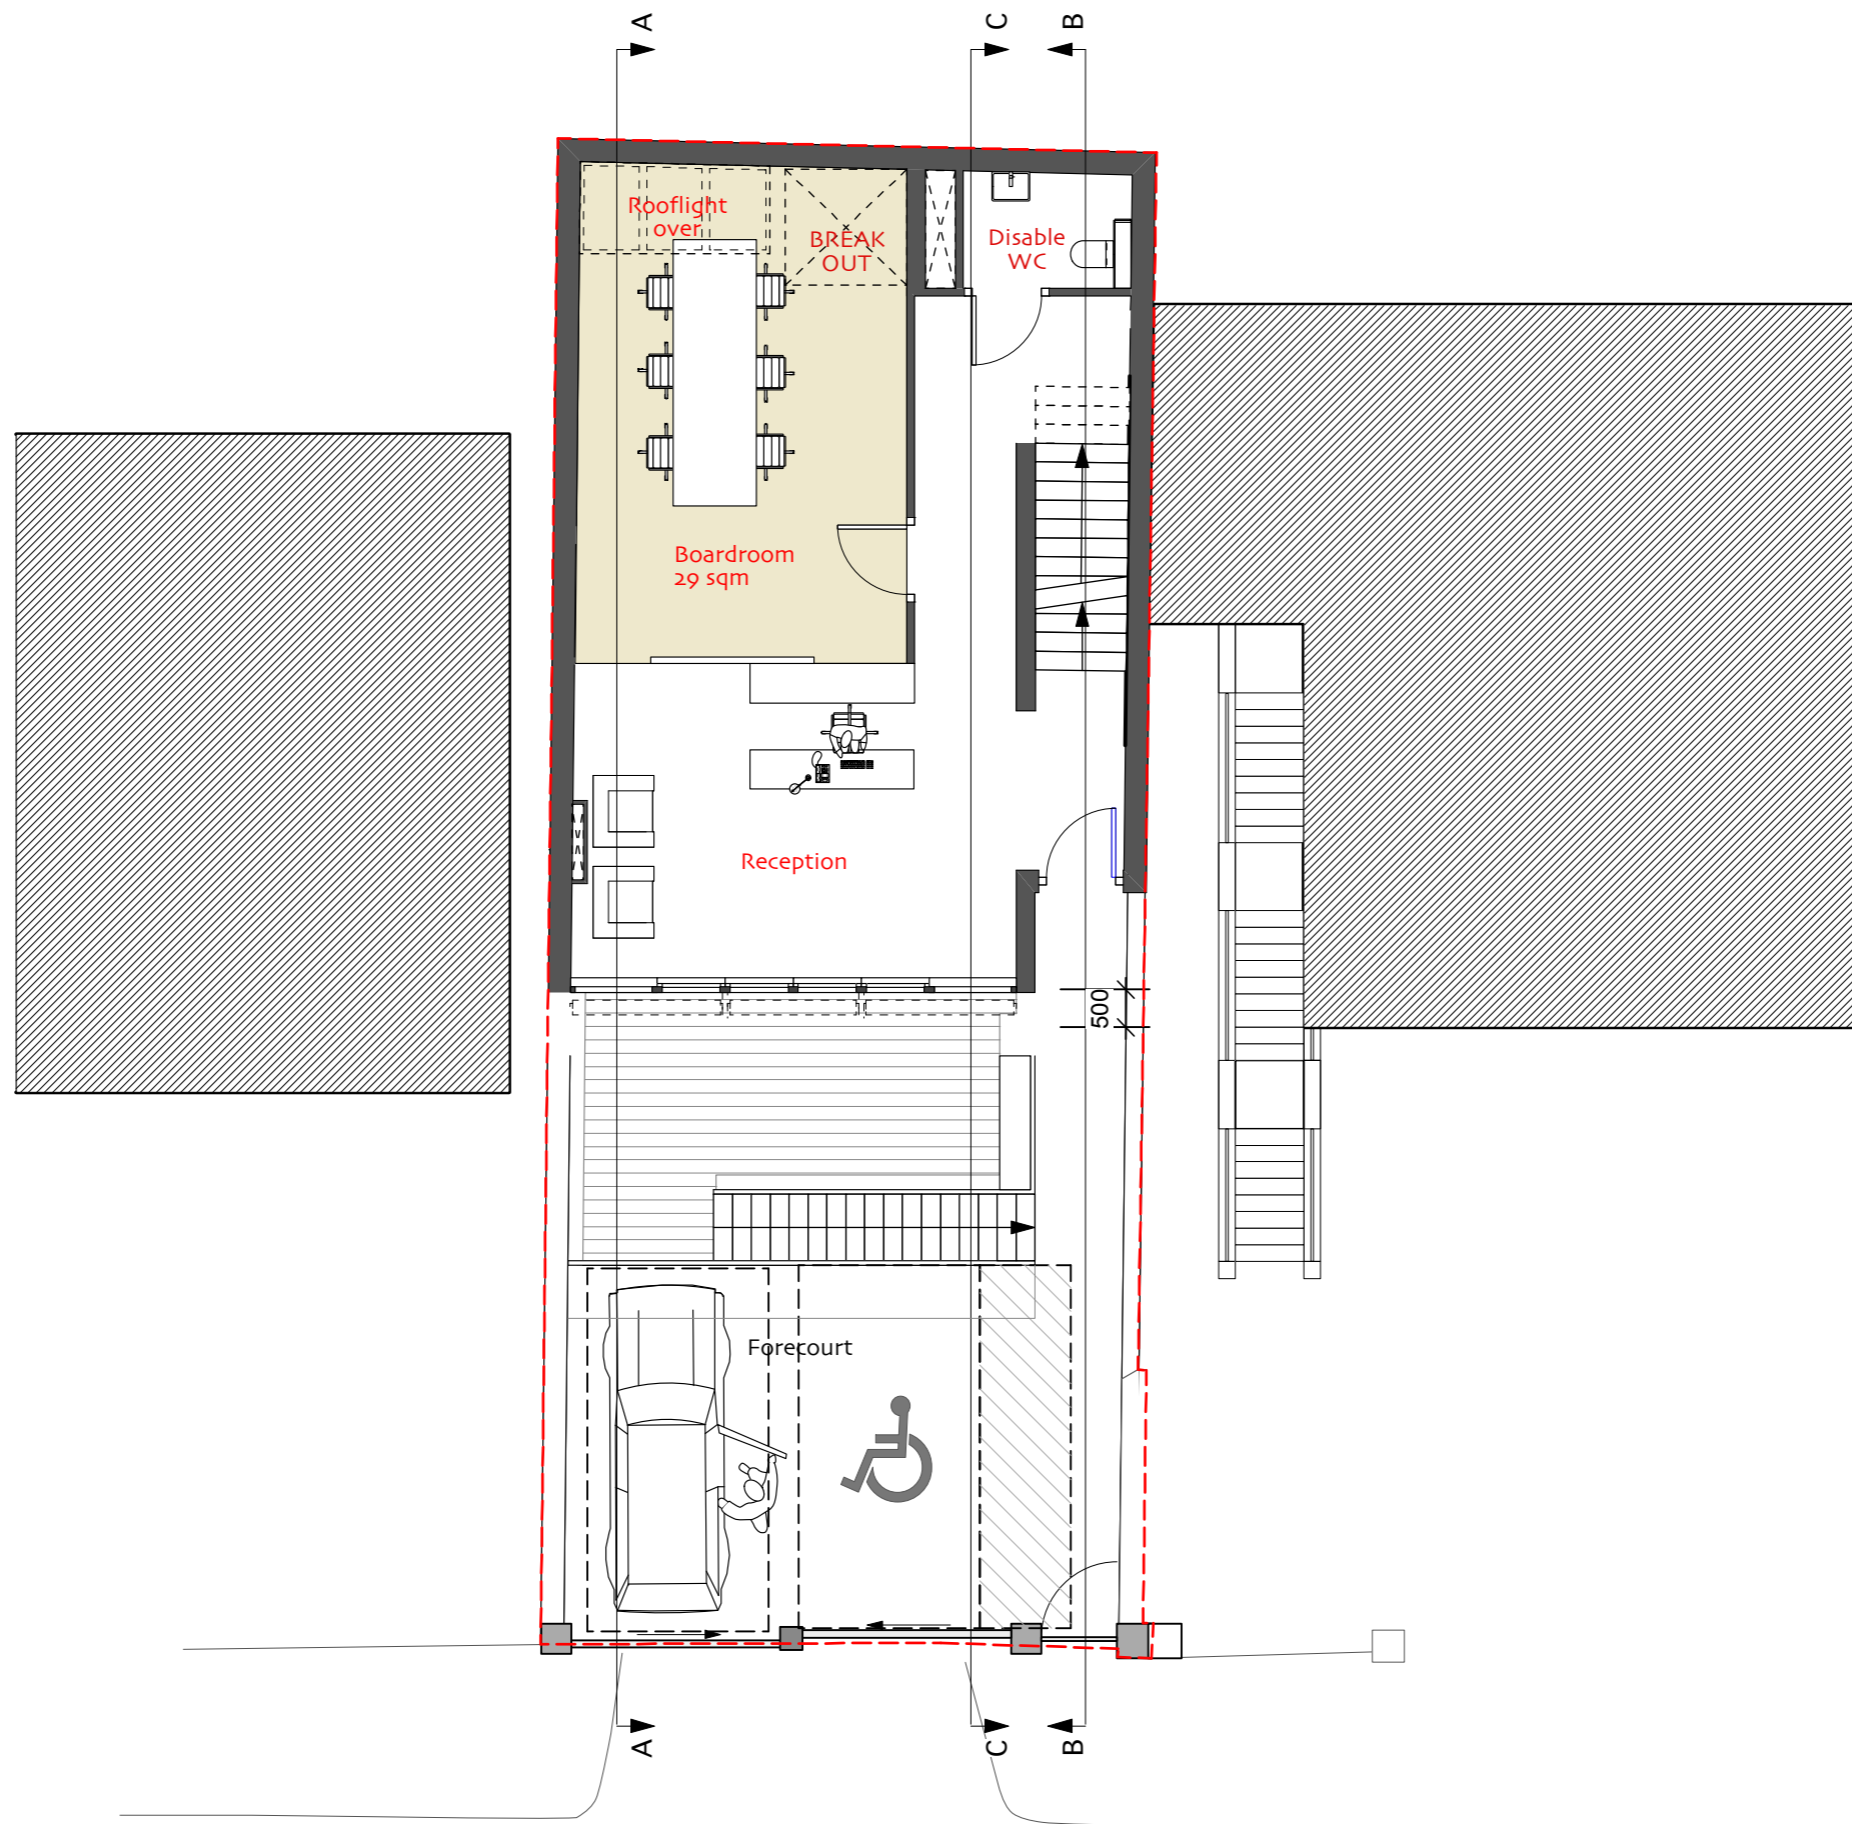

AS EXISTING APPROVED

DO NOT SCALE THIS DRAWING  
 WRITTEN DIMENSIONS ONLY TO BE USED  
 ALL DIMENSIONS ARE IN MILLIMETRES  
 ALL DIMENSIONS TO BE VERIFIED ON SITE  
 ANY INCONSISTENCIES TO BE REPORTED  
 TO THE ARCHITECT IMMEDIATELY  
 © CHASSAY + LAST ARCHITECTS 2006


Status <b>PLANNING</b>	BERKELEY WORKS T. 020 7483 7700		BERKLEY GROVE F. 020 7483 7733		LONDON NW18XY ISDN. 020 7483 7734		www.chassaylast.co.uk e-mail: @chassaylast.co.uk		
	24 WOODCHURCH RD LONDON NW6		title <b>VERSION M PROPOSED GROUND FLOOR PLAN</b>						CHASSAY + LAST ARCHITECTS
drawn by LM	checked by	date 07.06.06	scale 1:100	number CP2/A1/10	rev M				

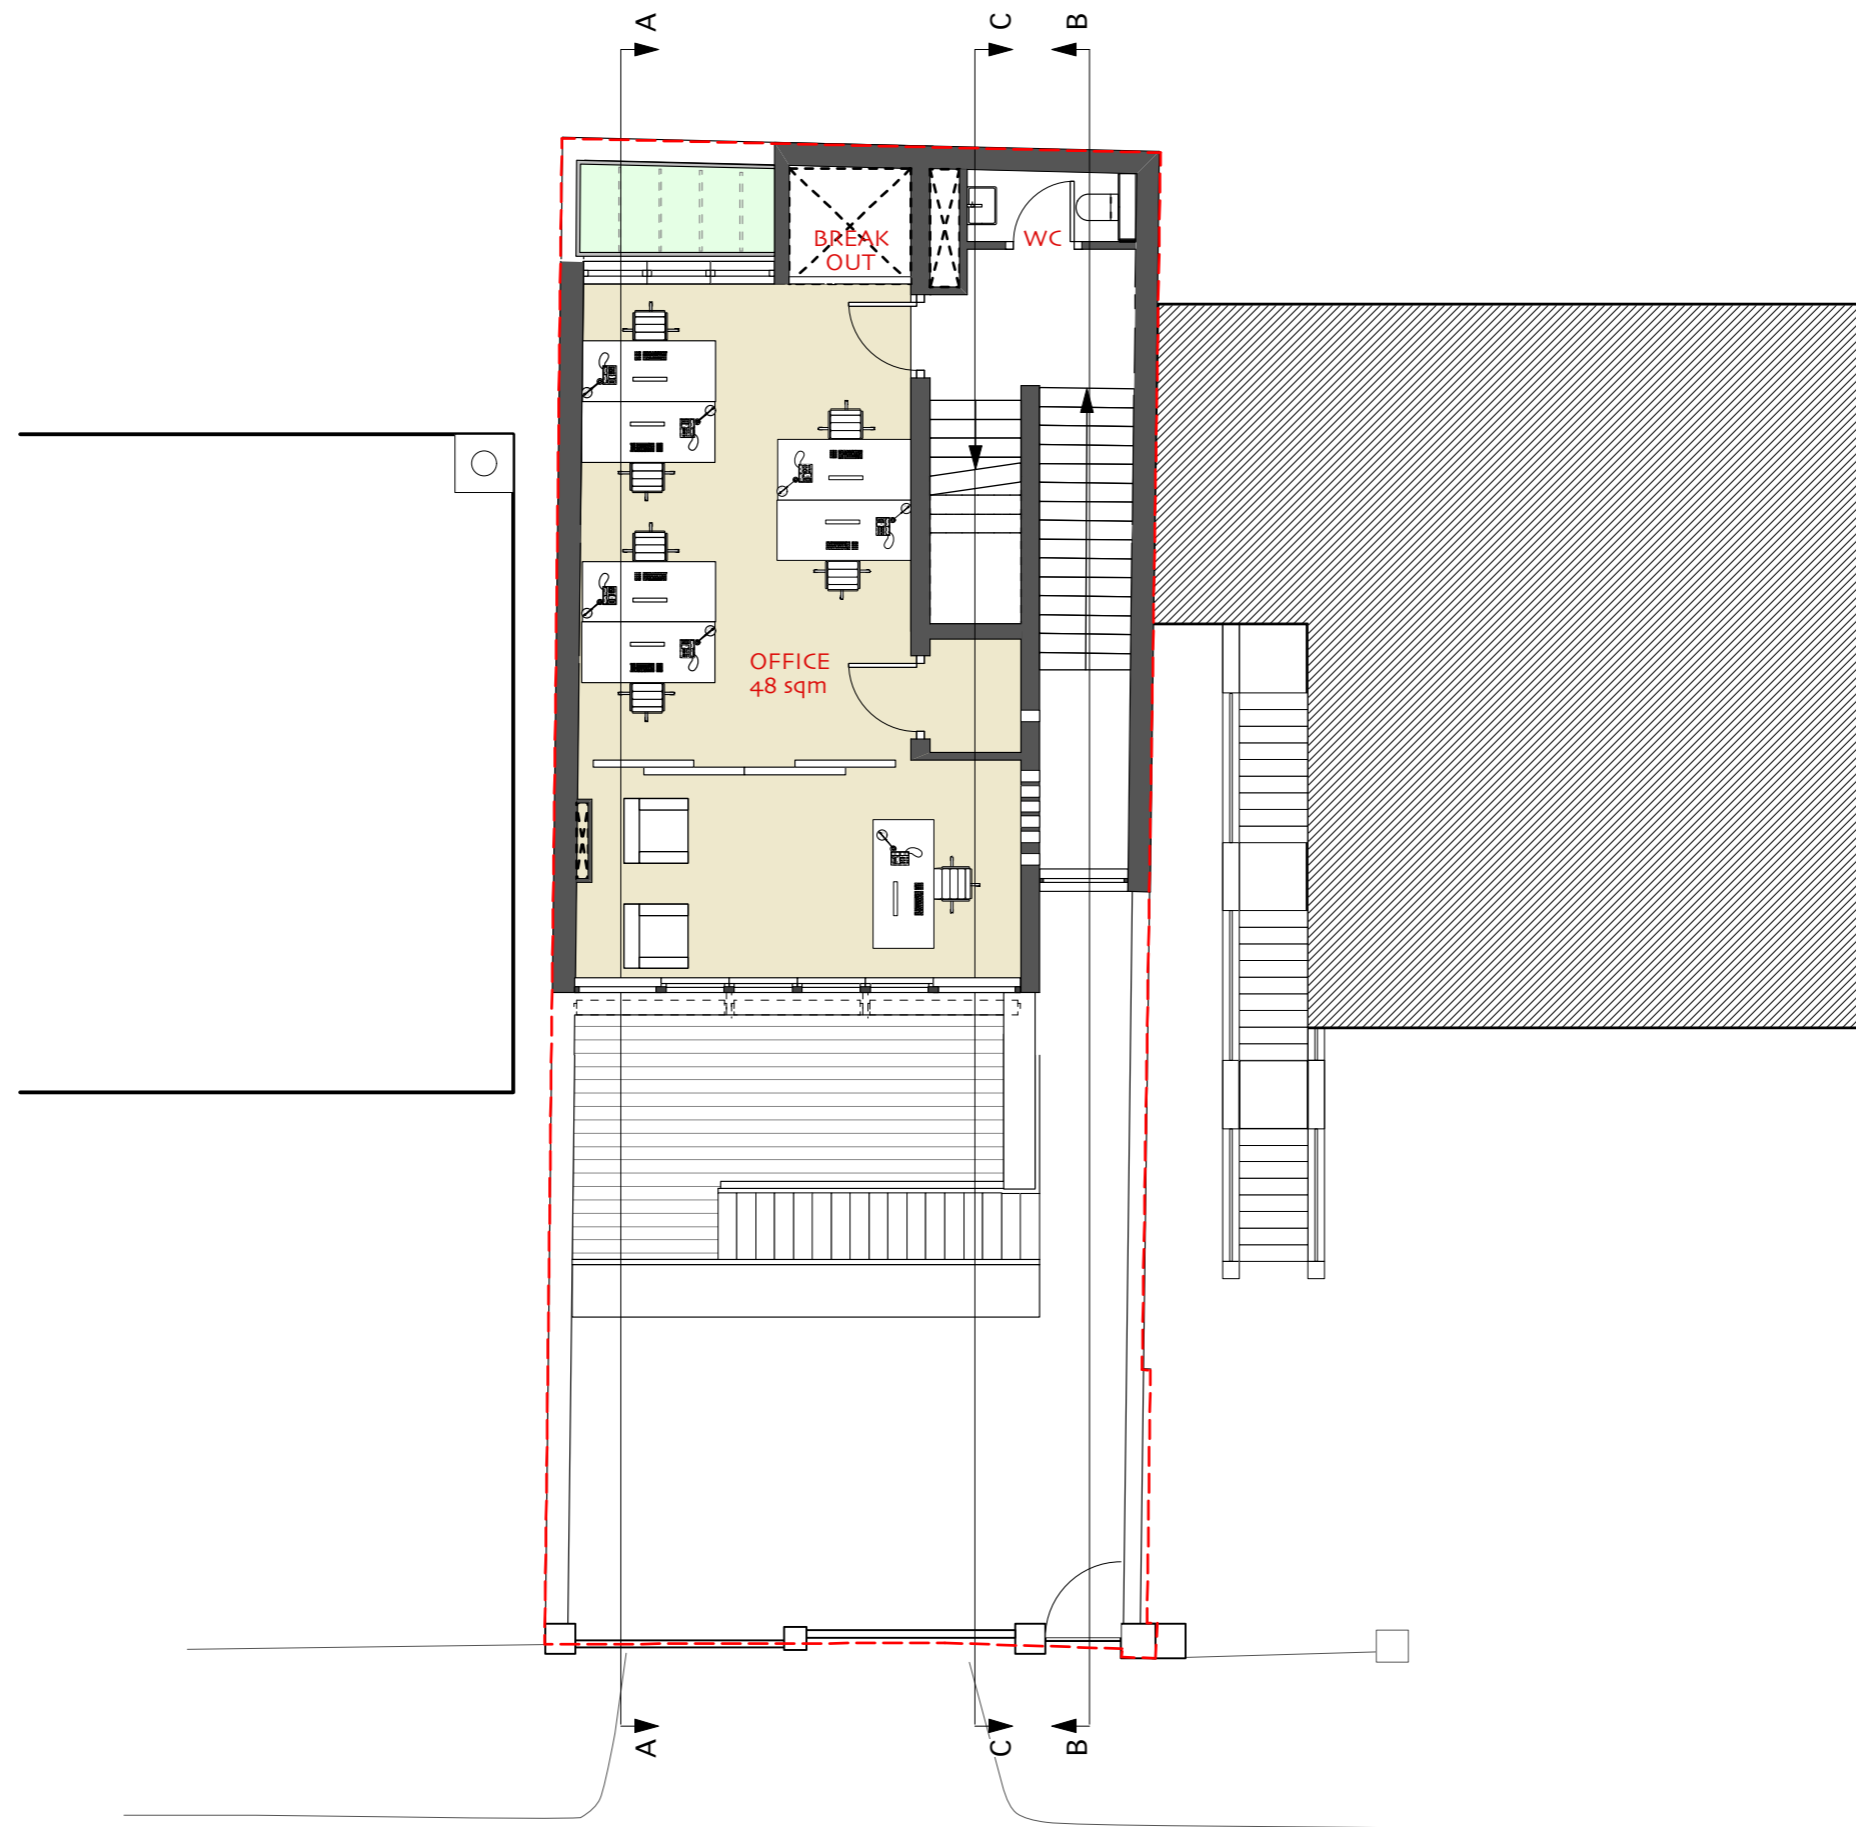

AS EXISTING APPROVED

DO NOT SCALE THIS DRAWING  
 WRITTEN DIMENSIONS ONLY TO BE USED  
 ALL DIMENSIONS ARE IN MILLIMETRES  
 ALL DIMENSIONS TO BE VERIFIED ON SITE  
 ANY INCONSISTENCIES TO BE REPORTED  
 TO THE ARCHITECT IMMEDIATELY  
 © CHASSAY + LAST ARCHITECTS 2006


Status <b>PLANNING</b>	BERKELEY WORKS T. 020 7483 7700		BERKLEY GROVE F. 020 7483 7733		LONDON NW18XY ISDN. 020 7483 7734		www.chassaylast.co.uk e-mail: @chassaylast.co.uk		
	24 WOODCHURCH RD LONDON NW6		title <b>VERSION M          PROPOSED FIRST FLOOR PLAN</b>						CHASSAY + LAST ARCHITECTS
drawn by	checked by	date	scale	number	rev				
LM		07.06.06	1:100	CP2/A1/11	M				

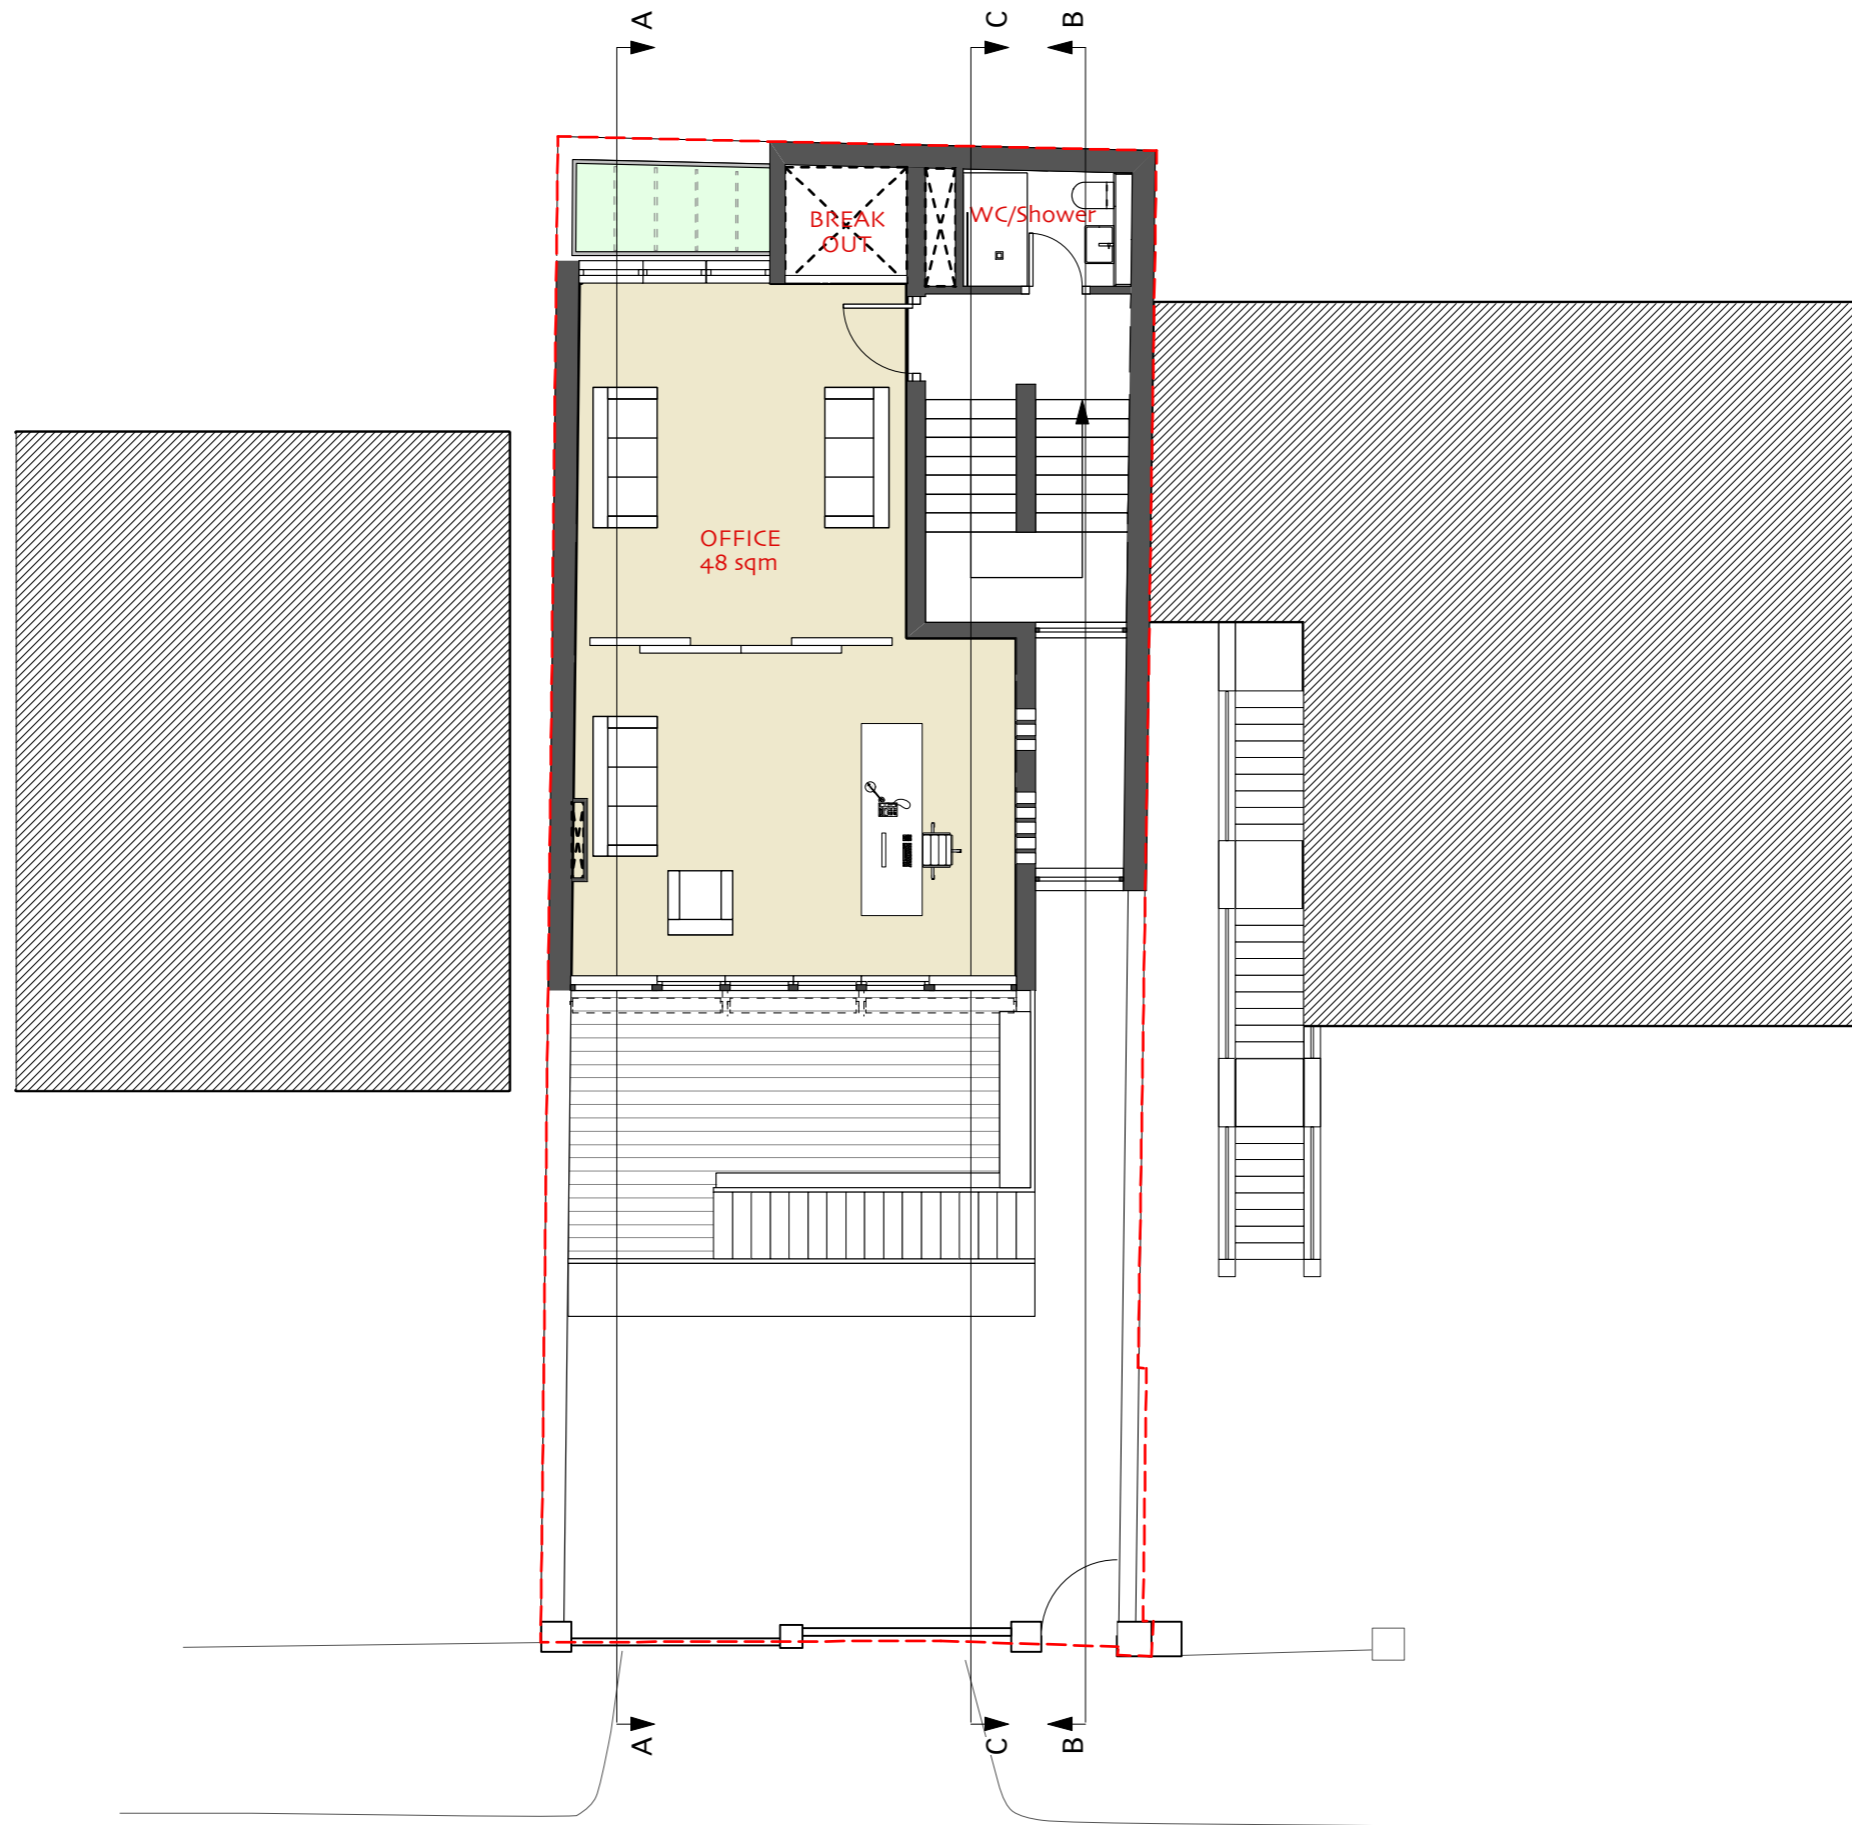

AS EXISTING APPROVED

DO NOT SCALE THIS DRAWING  
 WRITTEN DIMENSIONS ONLY TO BE USED  
 ALL DIMENSIONS ARE IN MILLIMETRES  
 ALL DIMENSIONS TO BE VERIFIED ON SITE  
 ANY INCONSISTENCIES TO BE REPORTED  
 TO THE ARCHITECT IMMEDIATELY  
 © CHASSAY + LAST ARCHITECTS 2006


Status <b>PLANNING</b>	BERKELEY WORKS T. 020 7483 7700		BERKLEY GROVE F. 020 7483 7733		LONDON NW18XY ISDN. 020 7483 7734		www.chassaylast.co.uk e-mail: @chassaylast.co.uk		
	24 WOODCHURCH RD LONDON NW6		title <b>VERSION M PROPOSED SECOND FLOOR PLAN</b>						CHASSAY + LAST ARCHITECTS
drawn by <b>LM</b>	checked by	date <b>07.06.06</b>	scale <b>1:100</b>	number <b>CP2/A1/12</b>	rev <b>M</b>				

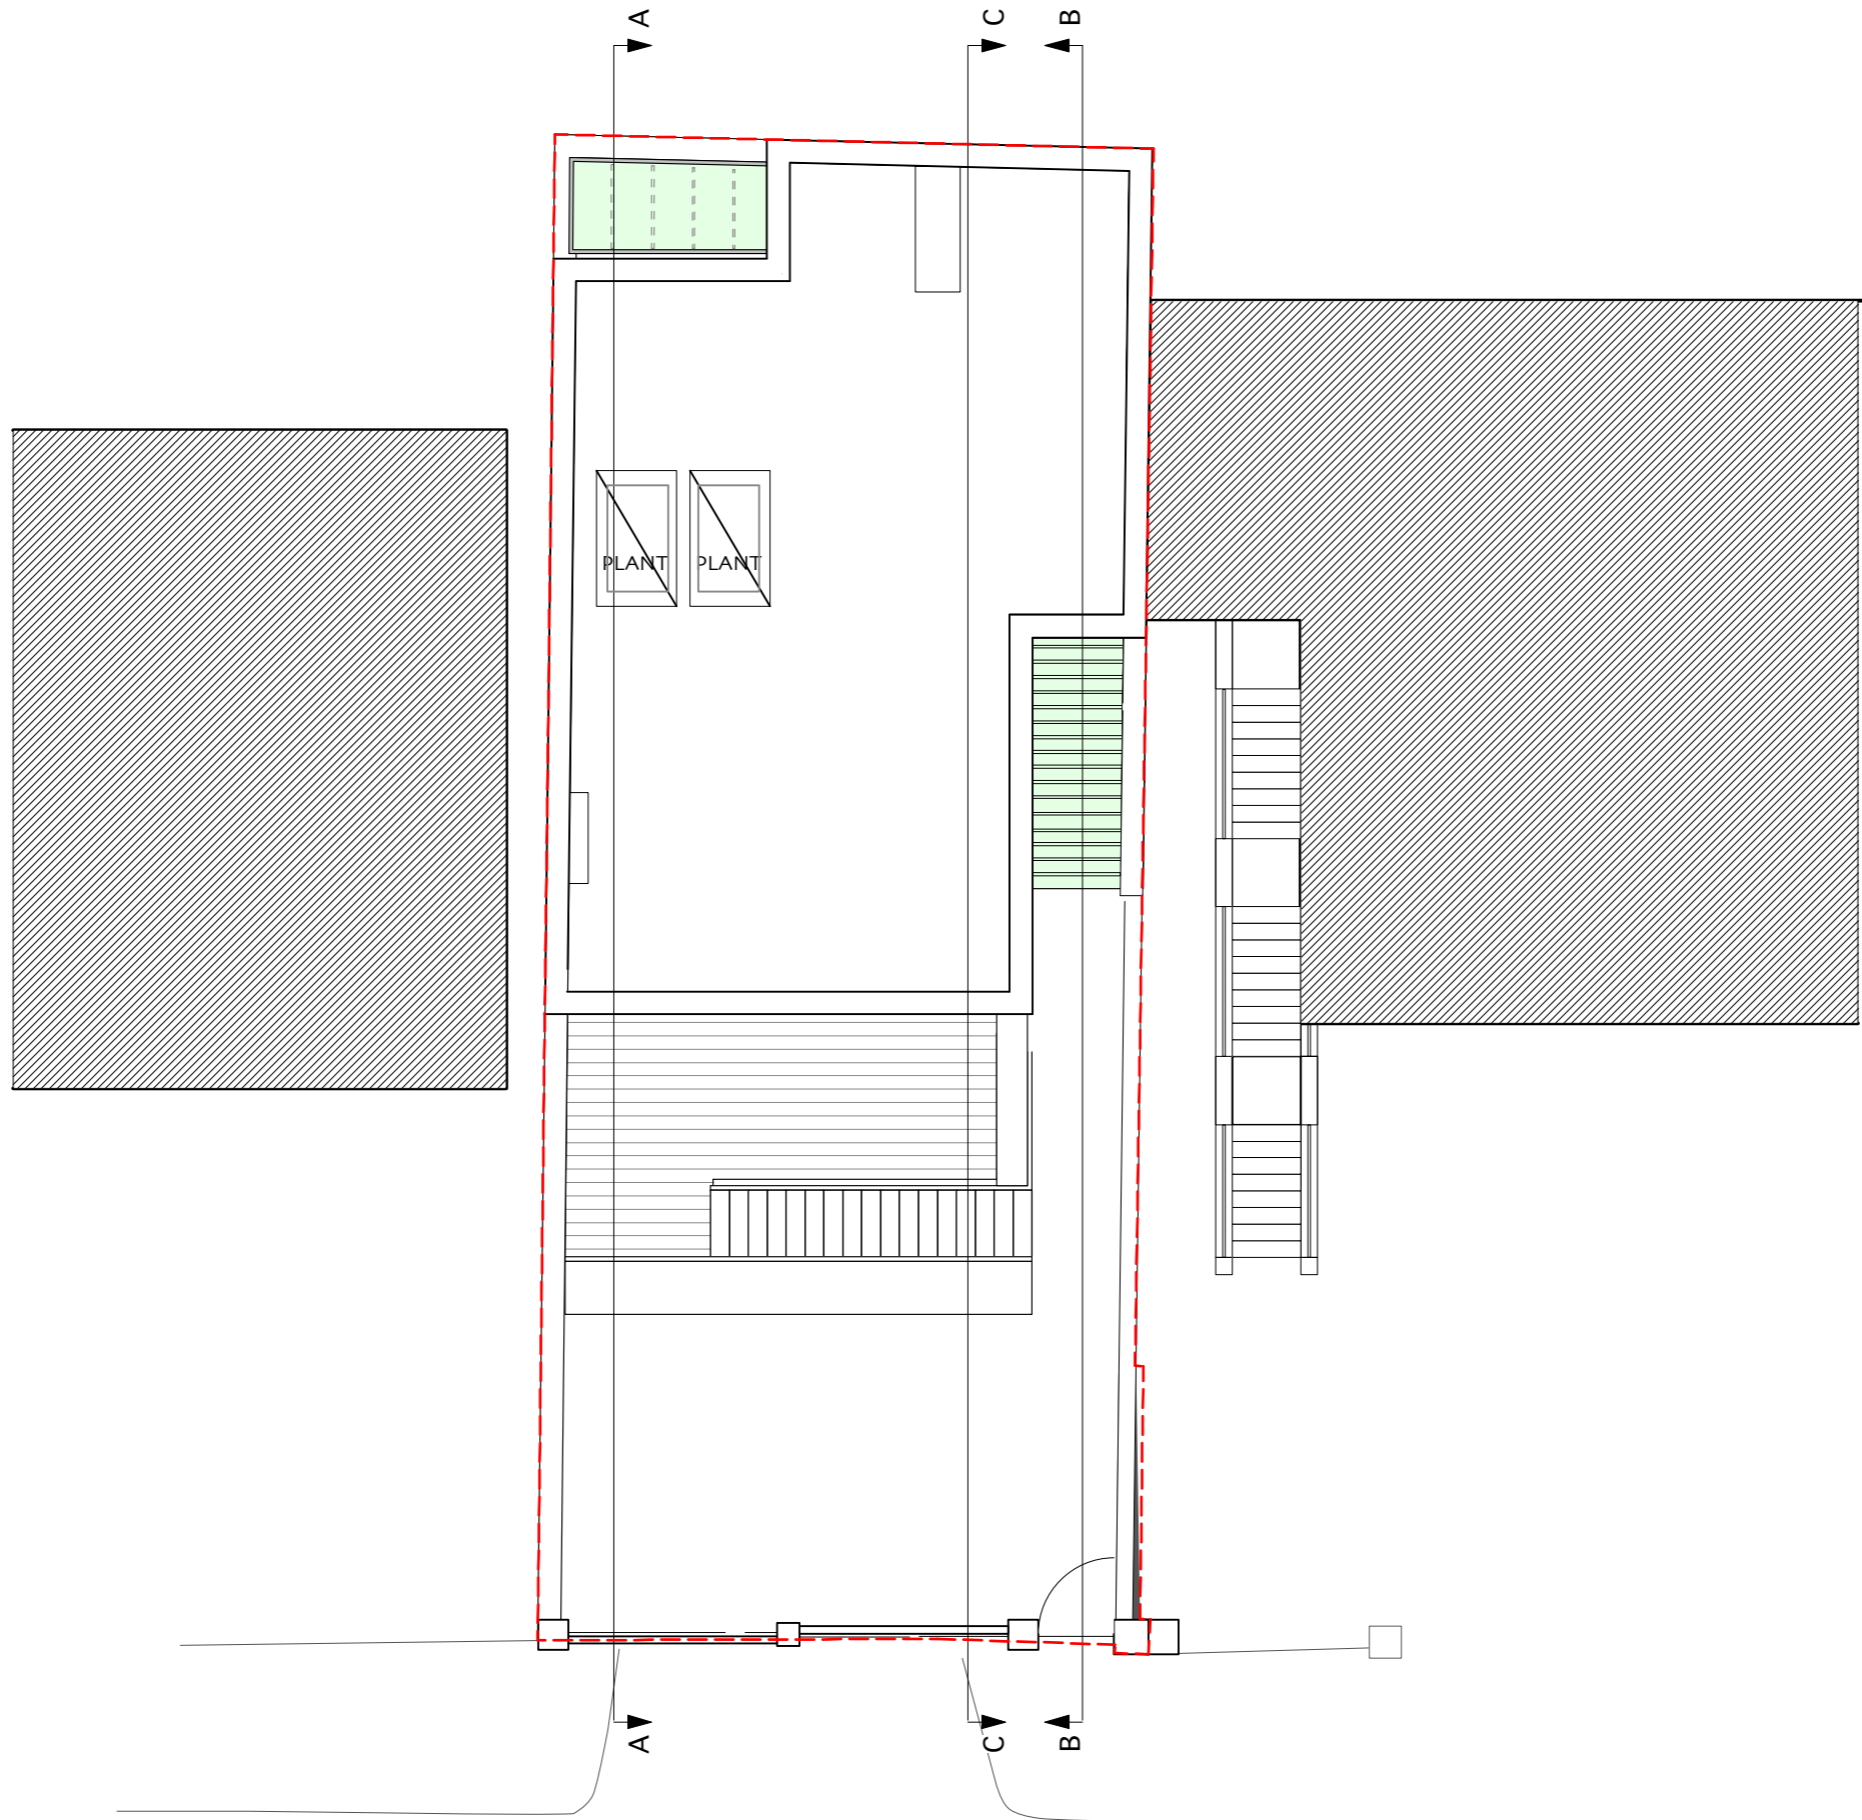

AS EXISTING APPROVED


DO NOT SCALE THIS DRAWING  
 WRITTEN DIMENSIONS ONLY TO BE USED  
 ALL DIMENSIONS ARE IN MILLIMETRES  
 ALL DIMENSIONS TO BE VERIFIED ON SITE  
 ANY INCONSISTENCIES TO BE REPORTED  
 TO THE ARCHITECT IMMEDIATELY  
 © CHASSAY + LAST ARCHITECTS 2006

Status <b>PLANNING</b>	BERKELEY WORKS T. 020 7483 7700		BERKLEY GROVE F. 020 7483 7733		LONDON NW18XY ISDN. 020 7483 7734		www.chassaylast.co.uk e-mail: @chassaylast.co.uk		
	24 WOODCHURCH RD LONDON NW6		title <b>VERSION M          PROPOSED ROOF PLAN</b>						<b>CHASSAY          +          LAST</b> ARCHITECTS
drawn by	checked by	date	scale	number	rev				
LM		07.06.06	1:100	CP2/A1/13	M				

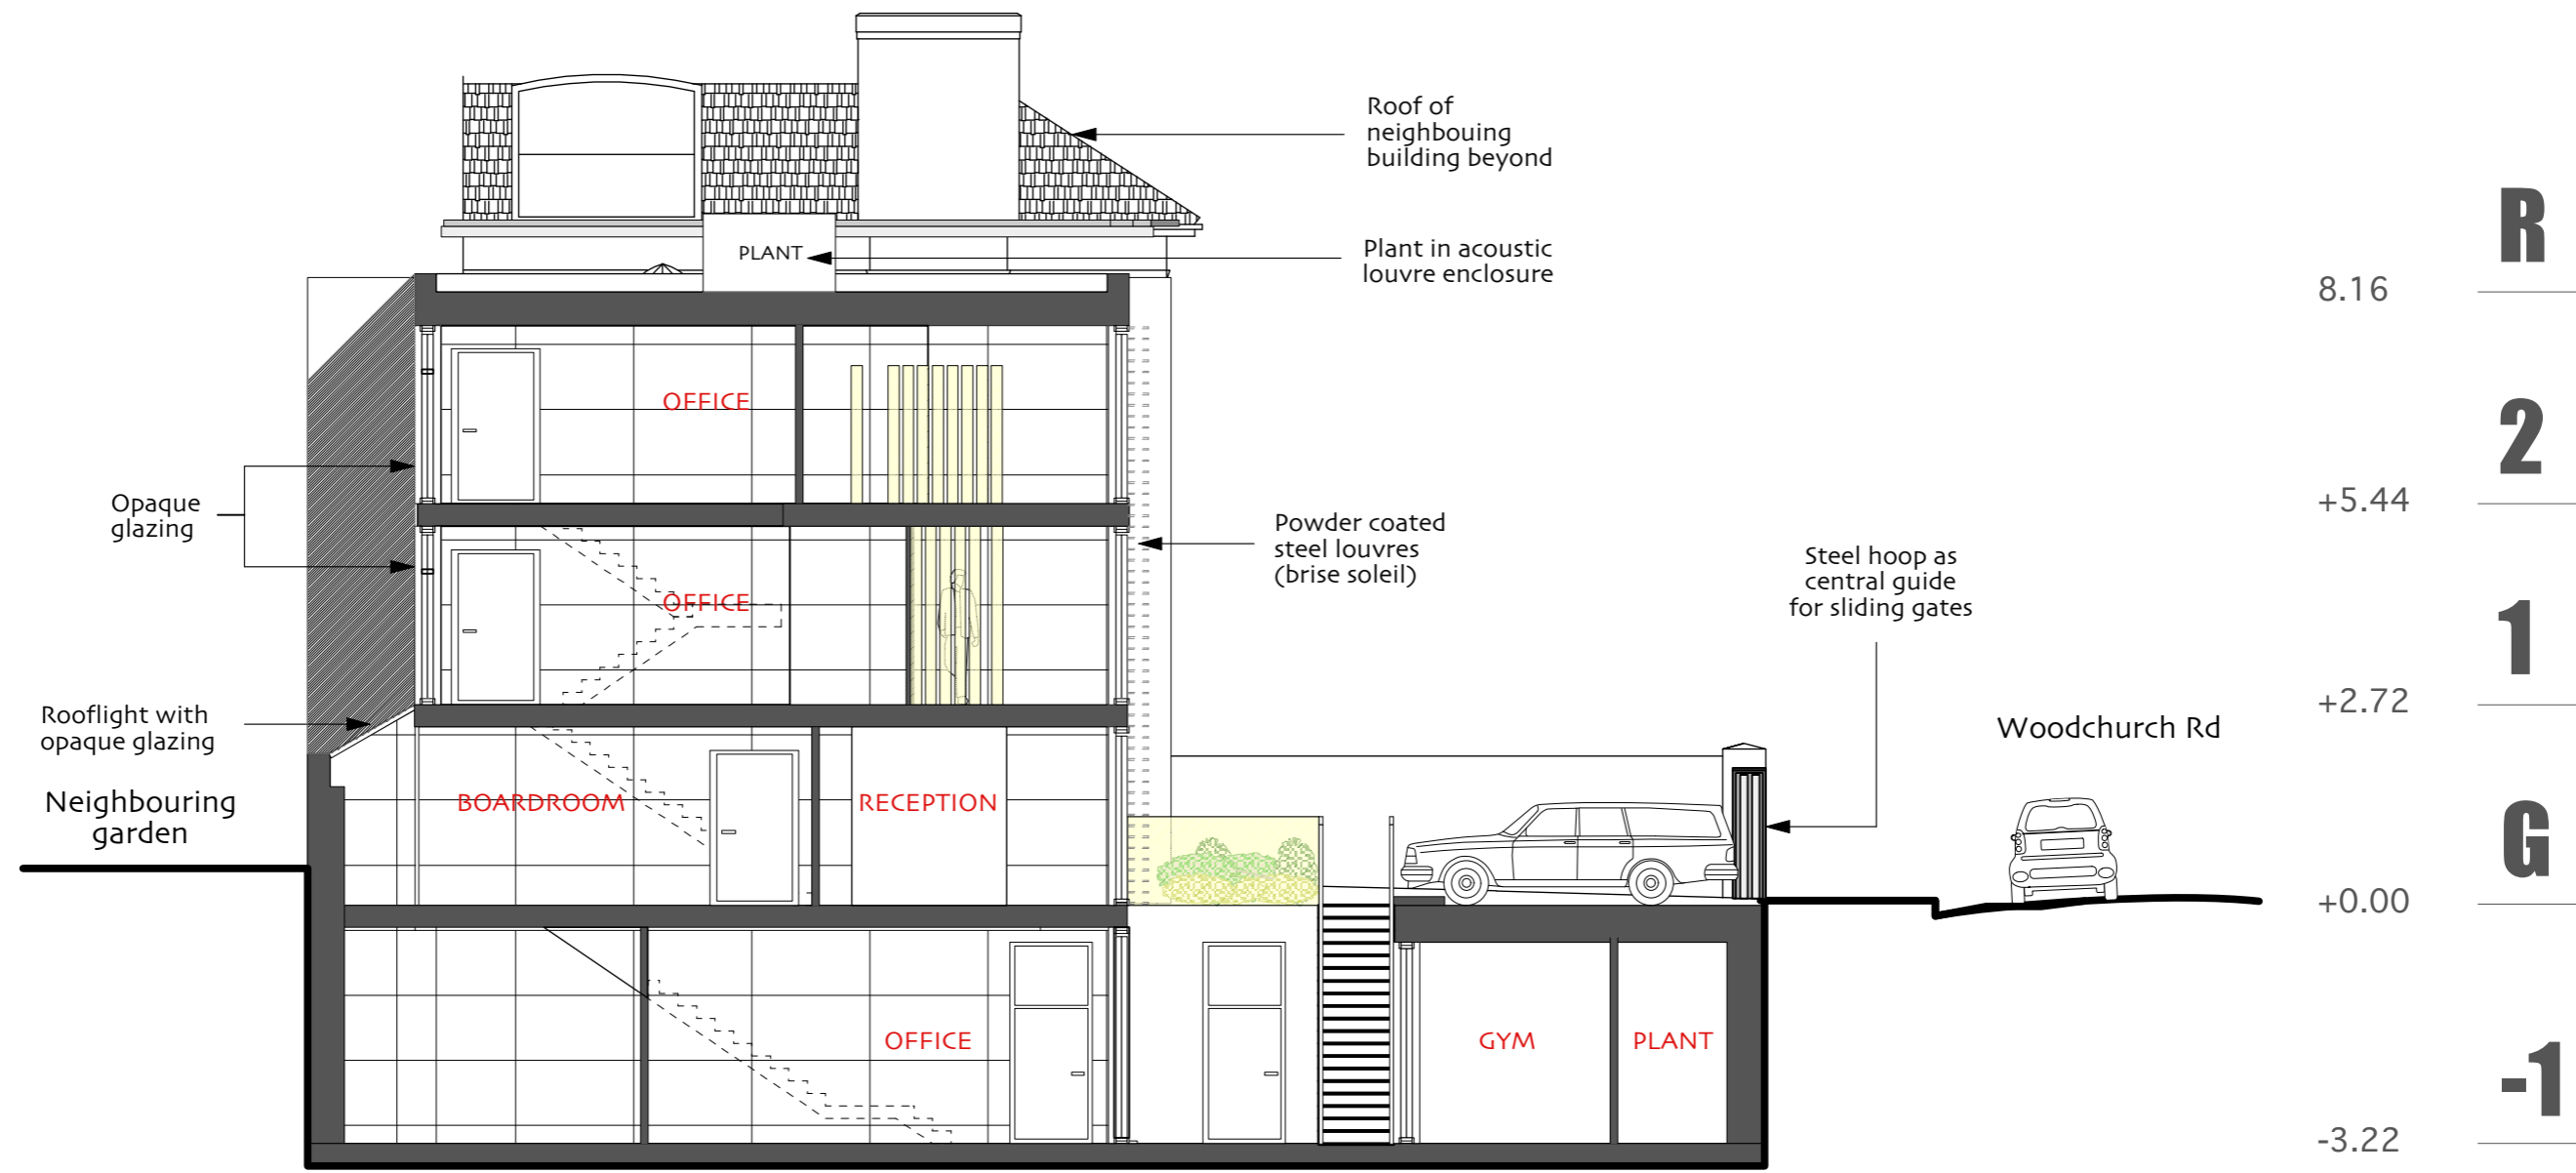


AS EXISTING APPROVED

<p>DO NOT SCALE THIS DRAWING</p> <p>WRITTEN DIMENSIONS ONLY TO BE USED</p> <p>ALL DIMENSIONS ARE IN MILLIMETRES</p> <p>ALL DIMENSIONS TO BE VERIFIED ON SITE</p> <p>ANY INCONSISTENCIES TO BE REPORTED TO THE ARCHITECT IMMEDIATELY</p> <p>© CHASSAY + LAST ARCHITECTS 2006</p>	<p>Status <b>PLANNING</b></p>	<p>BERKELEY WORKS T.020 7483 7700</p> <p>BERKLEY GROVE F. 020 7483 7733</p> <p>LONDON NW18XY ISDN. 020 7483 7734</p> <p>www.chassaylast.co.uk</p> <p>e-mail: @chassaylast.co.uk</p>	<p><b>CHASSAY + LAST</b> ARCHITECTS</p>		
	<p>24 WOODCHURCH RD LONDON NW6</p>	<p>title <b>VERSION M PROPOSED SECTION AA</b></p>			
	<p>drawn by <b>LM</b></p>	<p>checked by</p>	<p>date <b>07.06.06</b></p>	<p>scale <b>1:100</b></p>	<p>number <b>CP2/A2/01</b></p>

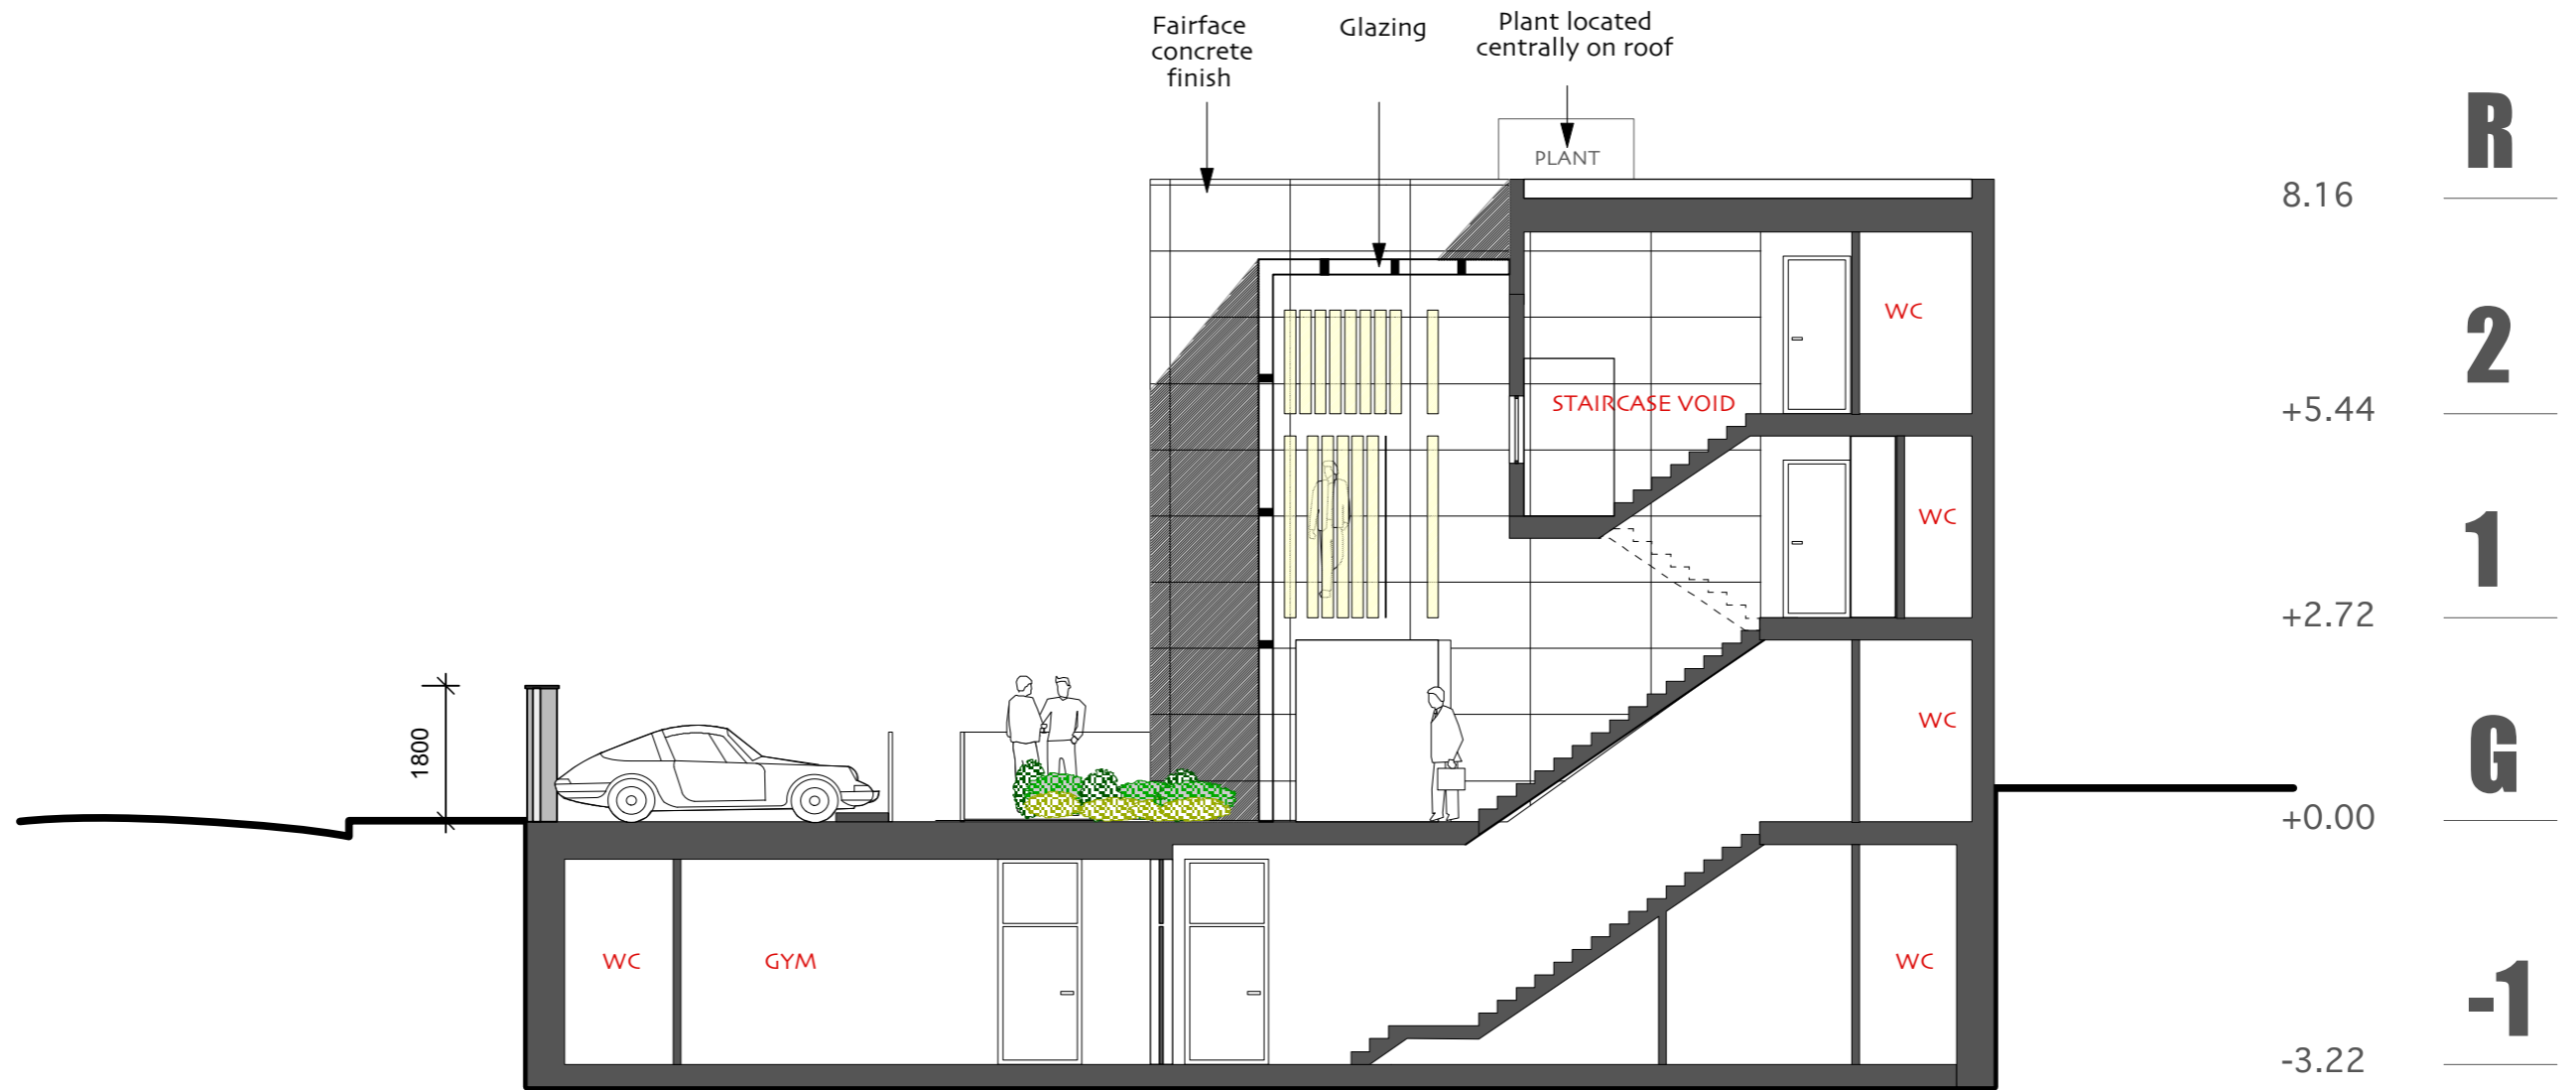

AS EXISTING APPROVED


<p>DO NOT SCALE THIS DRAWING          WRITTEN DIMENSIONS ONLY TO BE USED          ALL DIMENSIONS ARE IN MILLIMETRES          ALL DIMENSIONS TO BE VERIFIED ON SITE          ANY INCONSISTENCIES TO BE REPORTED          TO THE ARCHITECT IMMEDIATELY          © CHASSAY + LAST ARCHITECTS 2006</p>	Status	<p><b>PLANNING</b></p>			<p>BERKELEY WORKS          T. 020 7483 7700</p>	<p>BERKLEY GROVE          F. 020 7483 7733</p>	<p>LONDON NW18XY          ISDN. 020 7483 7734</p>	<p>www.chassaylast.co.uk          e-mail: @chassaylast.co.uk</p>	<p><b>CHASSAY          + LAST</b>          ARCHITECTS</p>	
		<p>24          WOODCHURCH RD          LONDON          NW6</p>		<p>title  <b>VERSION M          PROPOSED SECTION BB</b></p>				<p>number          CP2/A2/02</p>		<p>rev          M</p>
		<p>drawn by          LM</p>	<p>checked by</p>	<p>date          07.06.06</p>	<p>scale          1:100</p>					

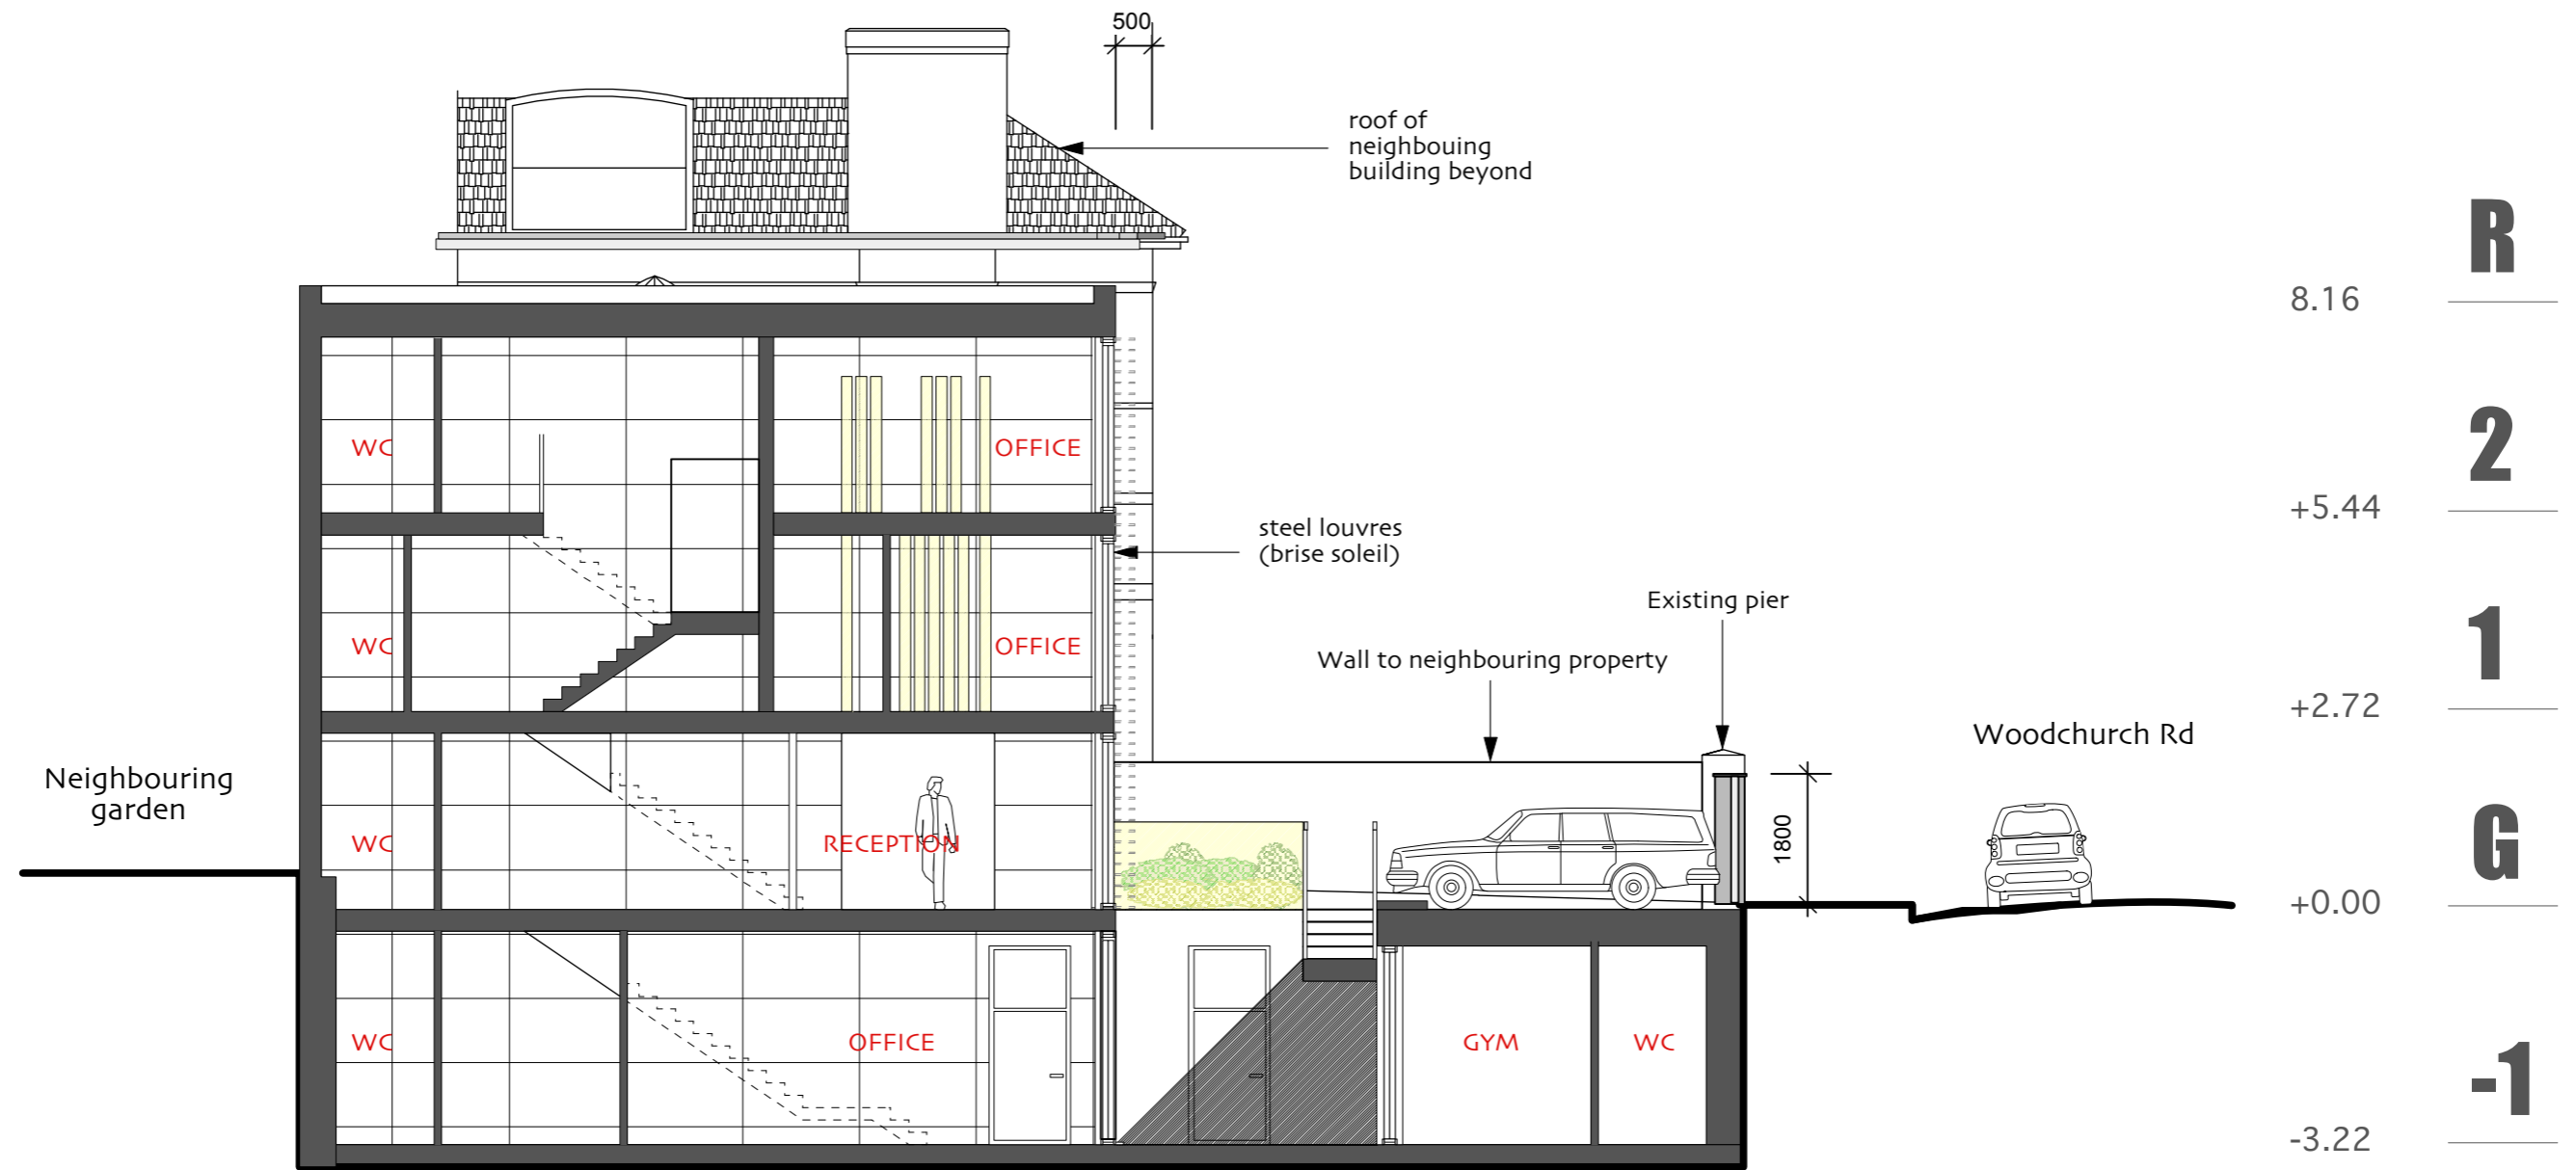

AS EXISTING APPROVED


<p>DO NOT SCALE THIS DRAWING          WRITTEN DIMENSIONS ONLY TO BE USED          ALL DIMENSIONS ARE IN MILLIMETRES          ALL DIMENSIONS TO BE VERIFIED ON SITE          ANY INCONSISTENCIES TO BE REPORTED TO THE ARCHITECT IMMEDIATELY          © CHASSAY + LAST ARCHITECTS 2006</p>	Status	<p><b>PLANNING</b></p>				<p>BERKELEY WORKS T.020 7483 7700    BERKLEY GROVE F. 020 7483 7733    LONDON NW18XY ISDN. 020 7483 7734    www.chassaylast.co.uk e-mail: @chassaylast.co.uk</p>		<p><b>CHASSAY + LAST</b> ARCHITECTS</p>
		<p>24 WOODCHURCH RD LONDON NW6</p>		<p>title <b>VERSION M PROPOSED SECTION CC</b></p>				
		drawn by	checked by	date	scale	number	rev	
		LM		07.06.06	1:100	CP2/A2/03	M	



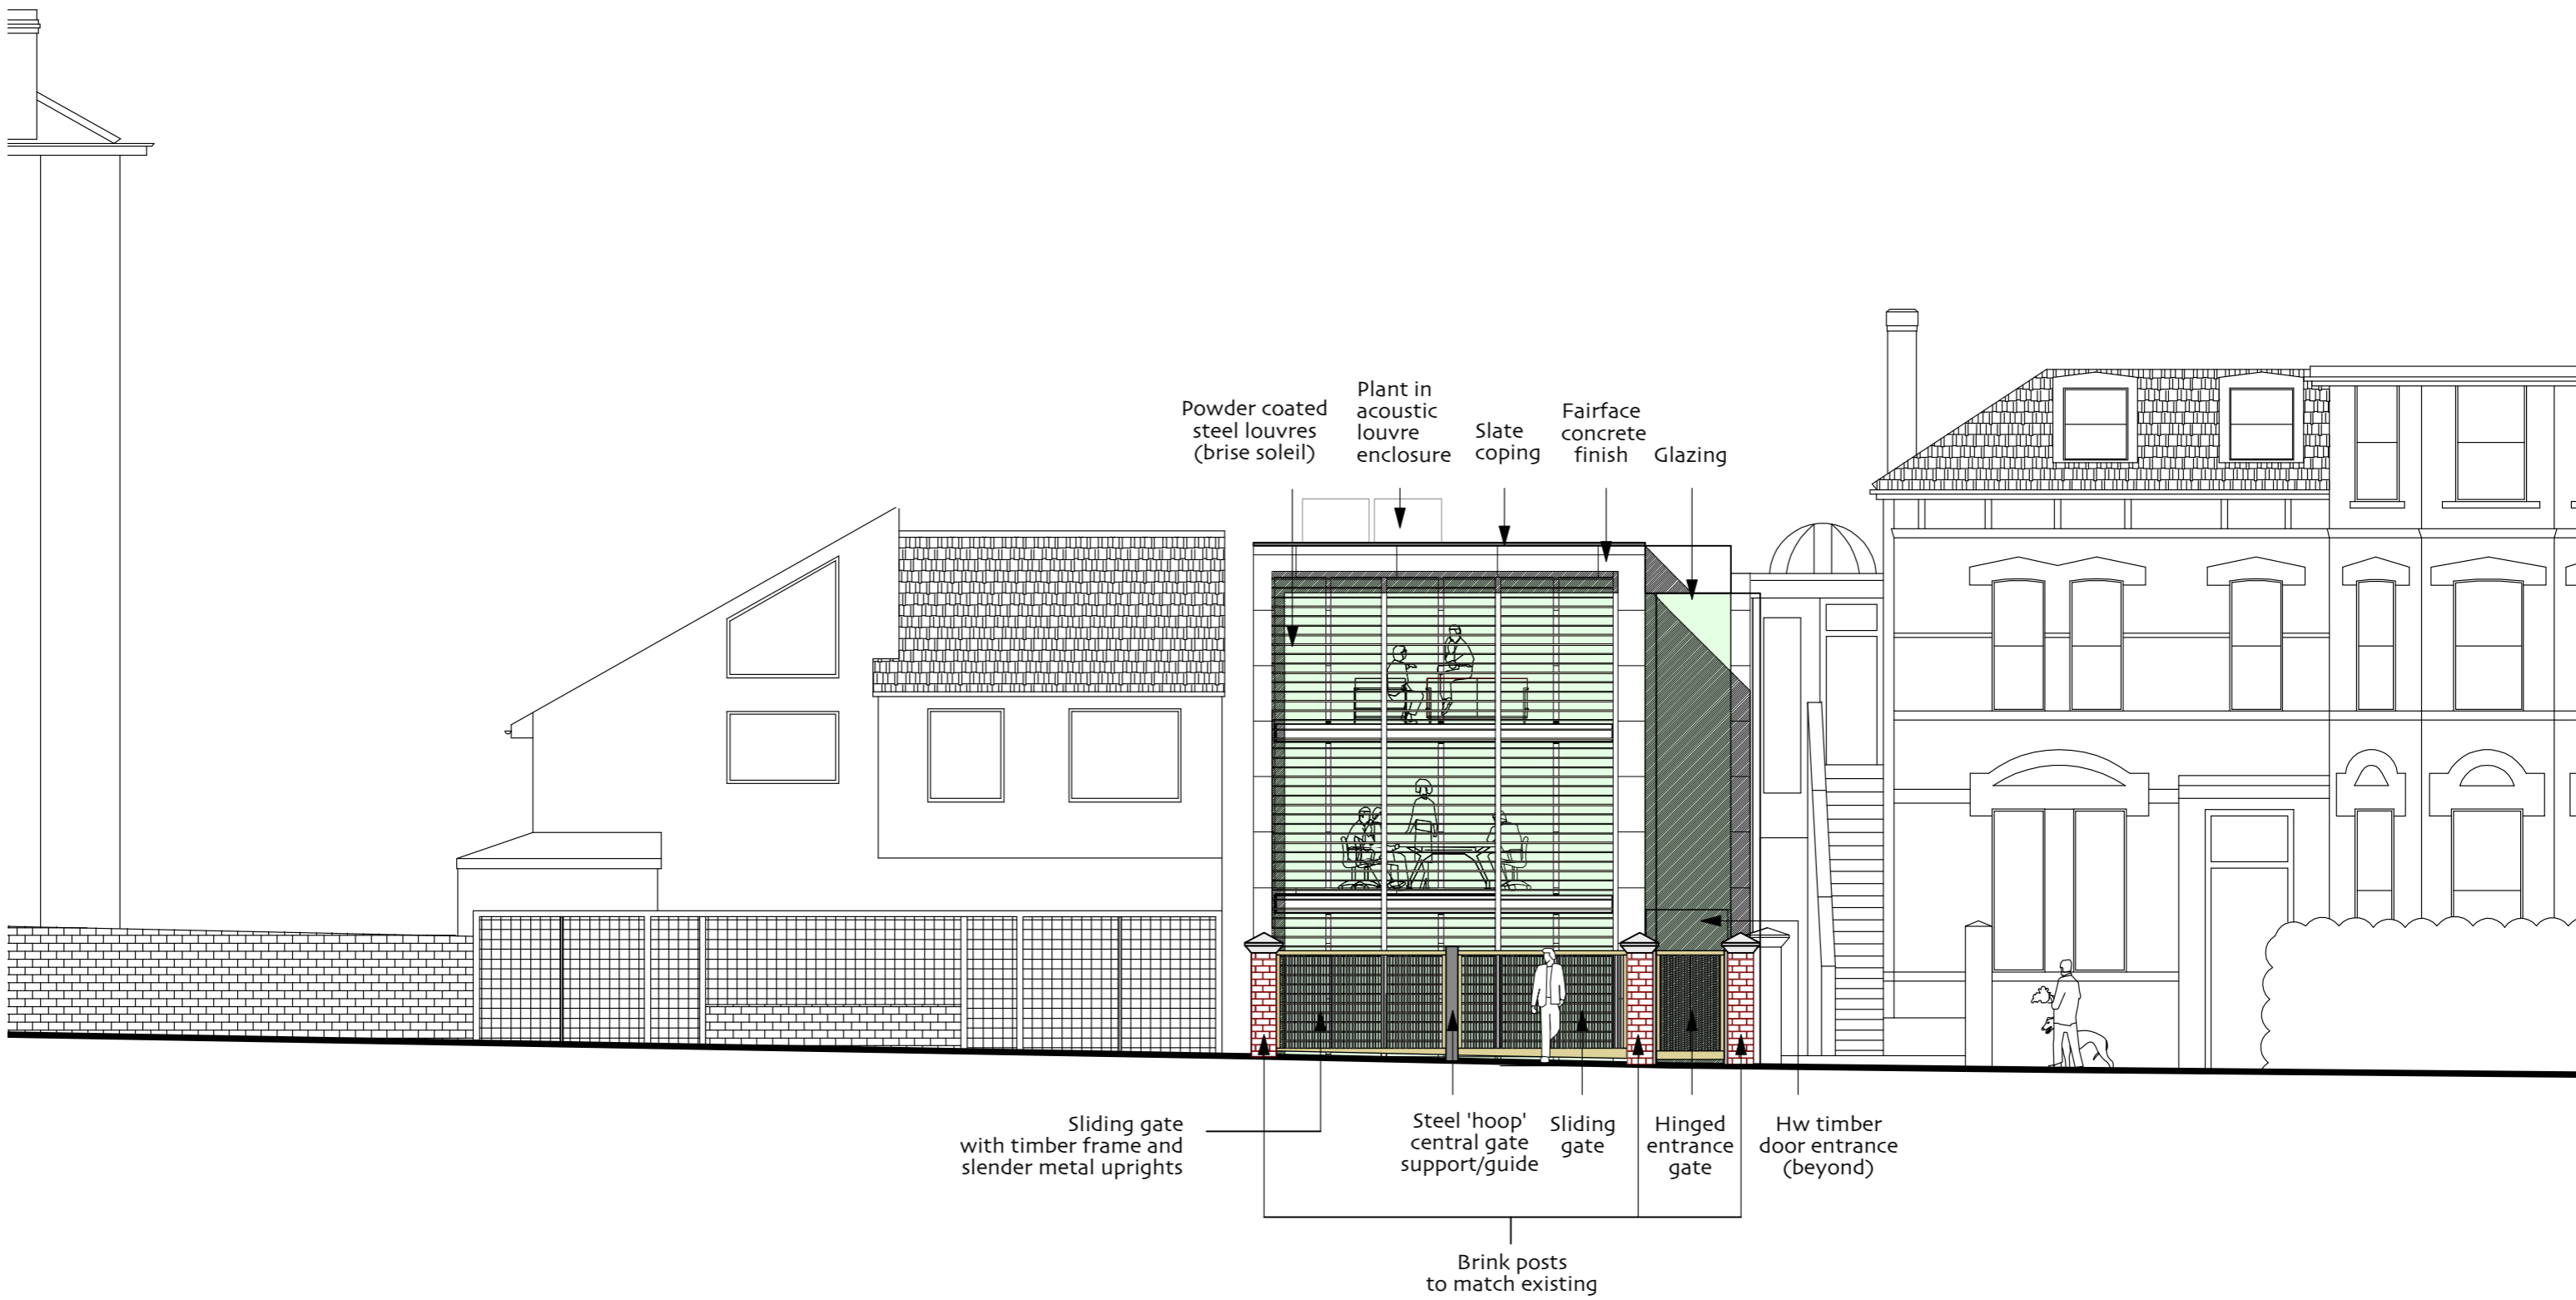

AS EXISTING APPROVED

<p>DO NOT SCALE THIS DRAWING          WRITTEN DIMENSIONS ONLY TO BE USED          ALL DIMENSIONS ARE IN MILLIMETRES          ALL DIMENSIONS TO BE VERIFIED ON SITE          ANY INCONSISTENCIES TO BE REPORTED          TO THE ARCHITECT IMMEDIATELY          © CHASSAY + LAST ARCHITECTS 2006</p>	Status	<p><b>PLANNING</b></p>			<p>BERKELEY WORKS T. 020 7483 7700</p>	<p>BERKLEY GROVE F. 020 7483 7733</p>	<p>LONDON NW18XY ISDN. 020 7483 7734</p>	<p>www.chassaylast.co.uk e-mail: @chassaylast.co.uk</p>	<p><b>CHASSAY + LAST</b> ARCHITECTS</p>		
		<p>24 WOODCHURCH RD LONDON NW6</p>	<p>title <b>VERSION M PROPOSED ELEVATION</b></p>							<p>number CP2/A3/01</p>	<p>rev M</p>
			<p>drawn by LM</p>	<p>checked by</p>	<p>date 07.06.06</p>	<p>scale 1:100</p>					

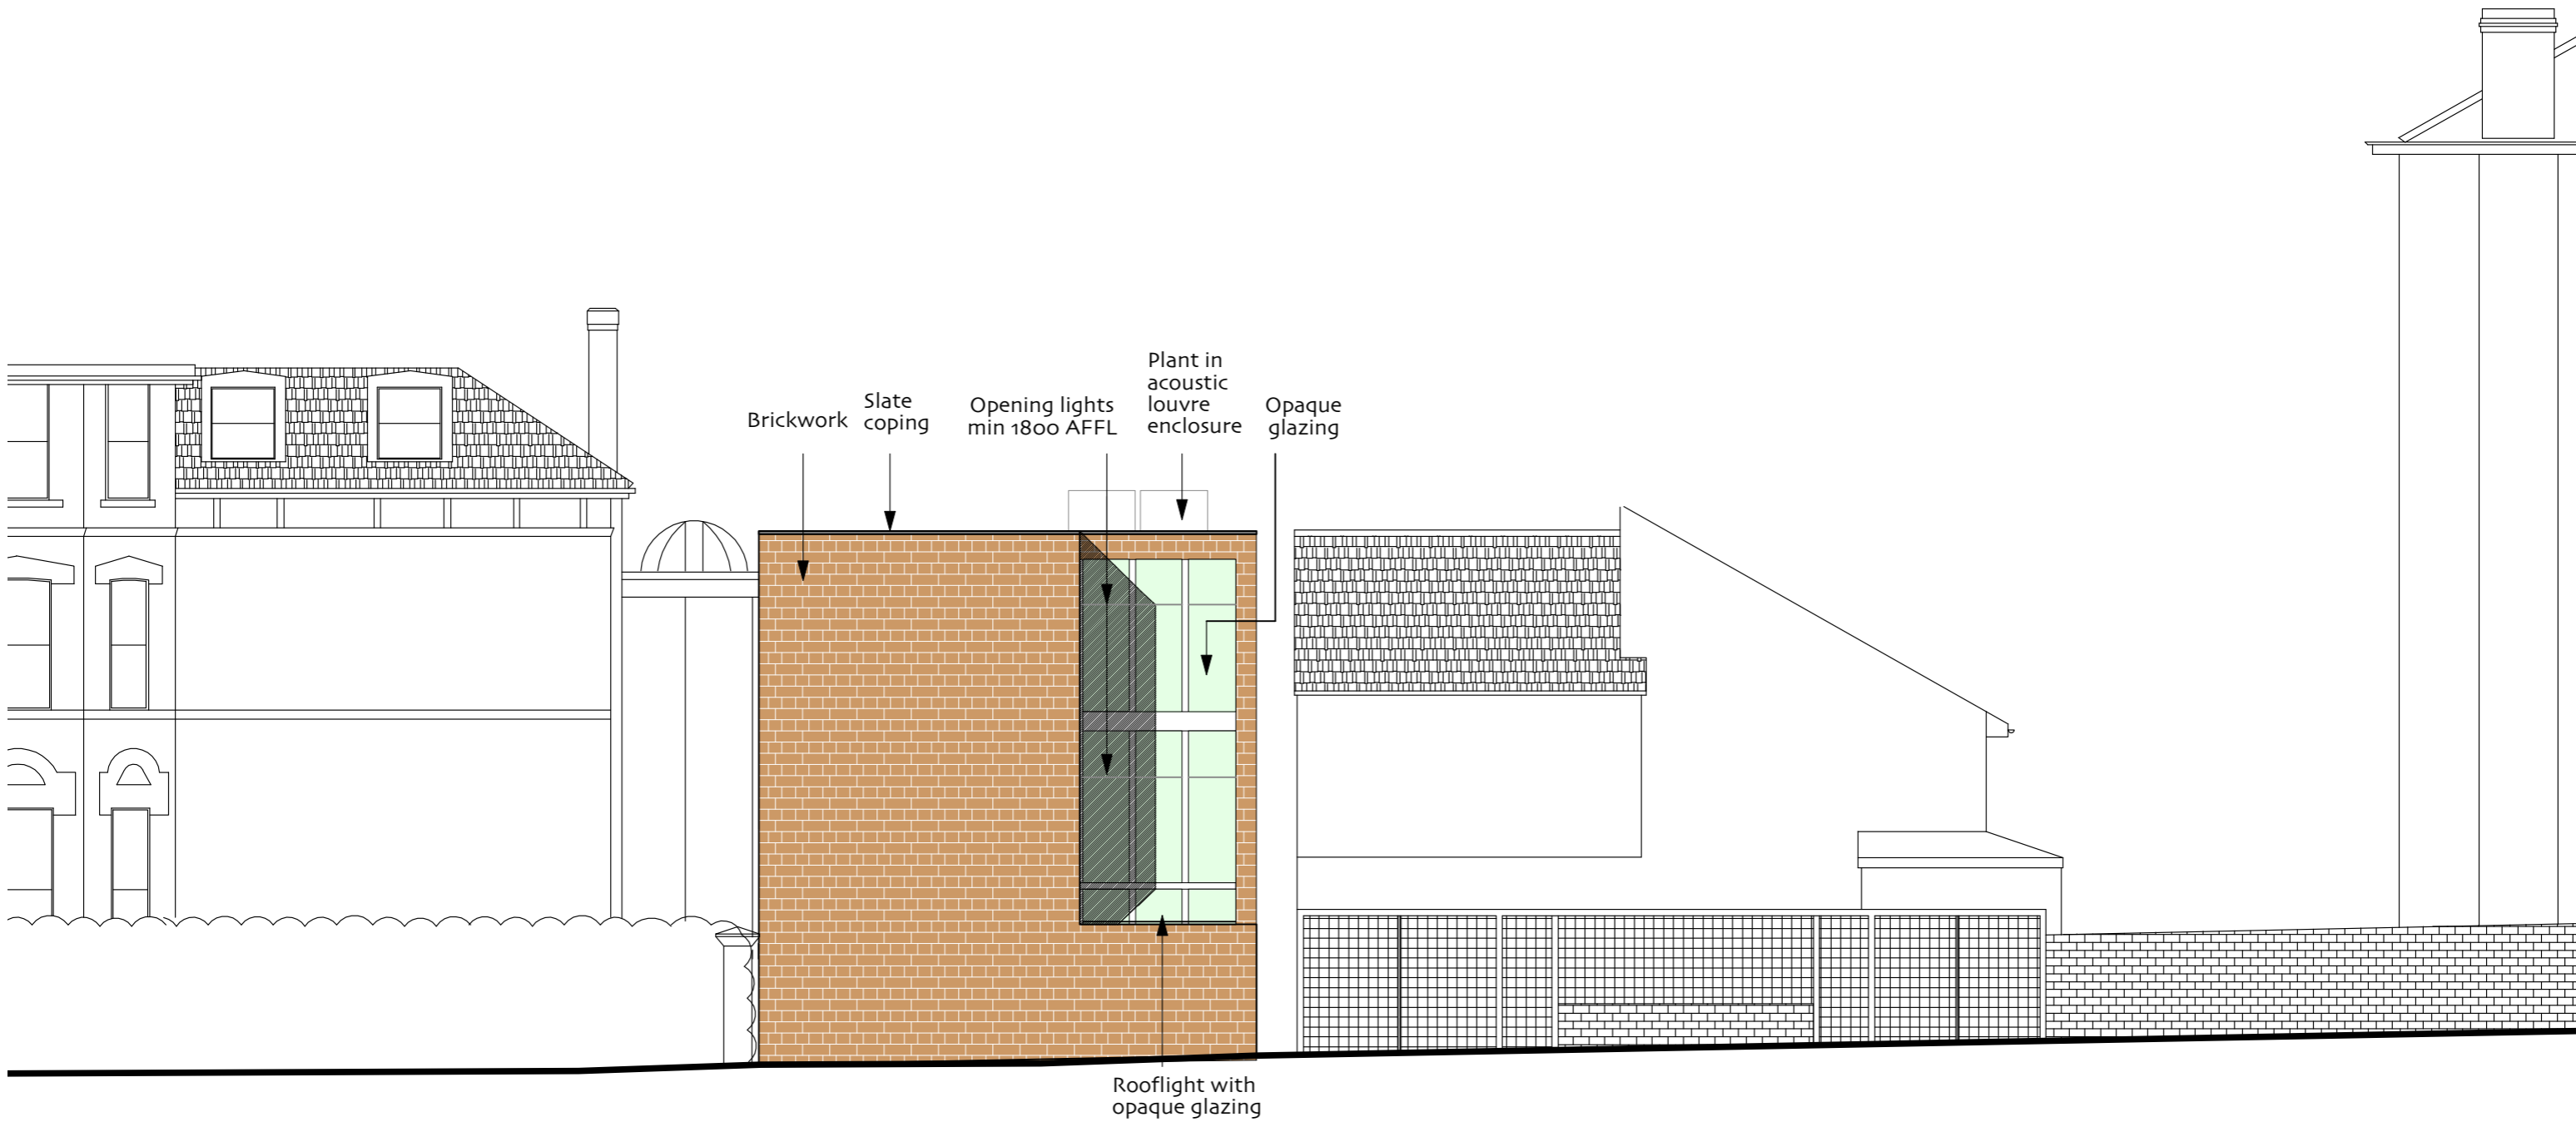

AS EXISTING APPROVED

<p>DO NOT SCALE THIS DRAWING          WRITTEN DIMENSIONS ONLY TO BE USED          ALL DIMENSIONS ARE IN MILLIMETRES          ALL DIMENSIONS TO BE VERIFIED ON SITE          ANY INCONSISTENCIES TO BE REPORTED          TO THE ARCHITECT IMMEDIATELY          © CHASSAY + LAST ARCHITECTS 2006</p>	Status	<p><b>PLANNING</b></p>				<p>BERKELEY WORKS T.020 7483 7700    BERKLEY GROVE F. 020 7483 7733    LONDON NW18XY ISDN. 020 7483 7734    www.chassaylast.co.uk e-mail: @chassaylast.co.uk</p>		<p><b>CHASSAY + LAST</b> ARCHITECTS</p>
		<p>24 WOODCHURCH RD LONDON NW6</p>		<p>title <b>VERSION M PROPOSED REAR ELEVATION</b></p>				
		drawn by	checked by	date	scale	number	rev	
	LM		07.06.06	1:100	CP2/A3/02	M		