


5186 - 199-203, KENTISH TOWN ROAD, LONDON



EXISTING FRONT ELEVATION


SCALE BAR

 

This visual is for representation purpose only.
Recreation of the drawing may alter the scale.
All dimensions to be confirmed on site prior to any manufacture.
Do not use artwork from this drawing.
Opening hours to be confirmed prior to manufacture of any signage.


REV.	AMENDMENTS	DATE	REV.	AMENDMENTS	DATE	DRAWING No. 5186EXT-EX			PROJECT	<div><div><div>TESCO</div><div>express</div></div><div>TESCO STORES LIMITED - EXPRESS GROUP P.O. BOX 400, CIRRUS BUILDING, SHIRE PARK WELWYN GARDEN CITY, HERTS, AL7 1AB TELEPHONE: 01707 395150 THE COPYRIGHT AND ALL OTHER RIGHTS IN AND RELATING TO THIE PUBLICATION BELONG TO AND ARE THE SOLE PROPERTY OF TESCO STORES LIMITED. ALL RIGHTS ATRRE RESERVED. NEITHER THE WHOLE NOR ANY PART OF THIS PUBLICATION MAY BE REPRODUCED OR TRANSMITTED IN ANY FORM OR BY ANY ELECTRONIC OR MECHANICAL MEANS INCLUDING PHOTOCOPYING AND RECORDING OR FROM ANY RETRIEVAL SYSTEM WITHOUT THE PRIOR WRITTERN LICENCE FROM THE OWNER. © 1997 TESCO STORES LIMITED</div></div>
EXT	Coloured Elevations Produced. Feasibility approved.	05.06.14 05.06.14				SCALE	1:100@A3	ISSUE EXT	5186 199-203, Kentish Town Road, London, NW5 2JU.	
						DATE	27.06.14			
						DRAWN	Umar	QC DONE BY Anuraj	DESCRIPTION	
						EFM	Joe Cosgrove		Existing Elevation.	

5186 - 199-203, KENTISH TOWN ROAD, LONDON

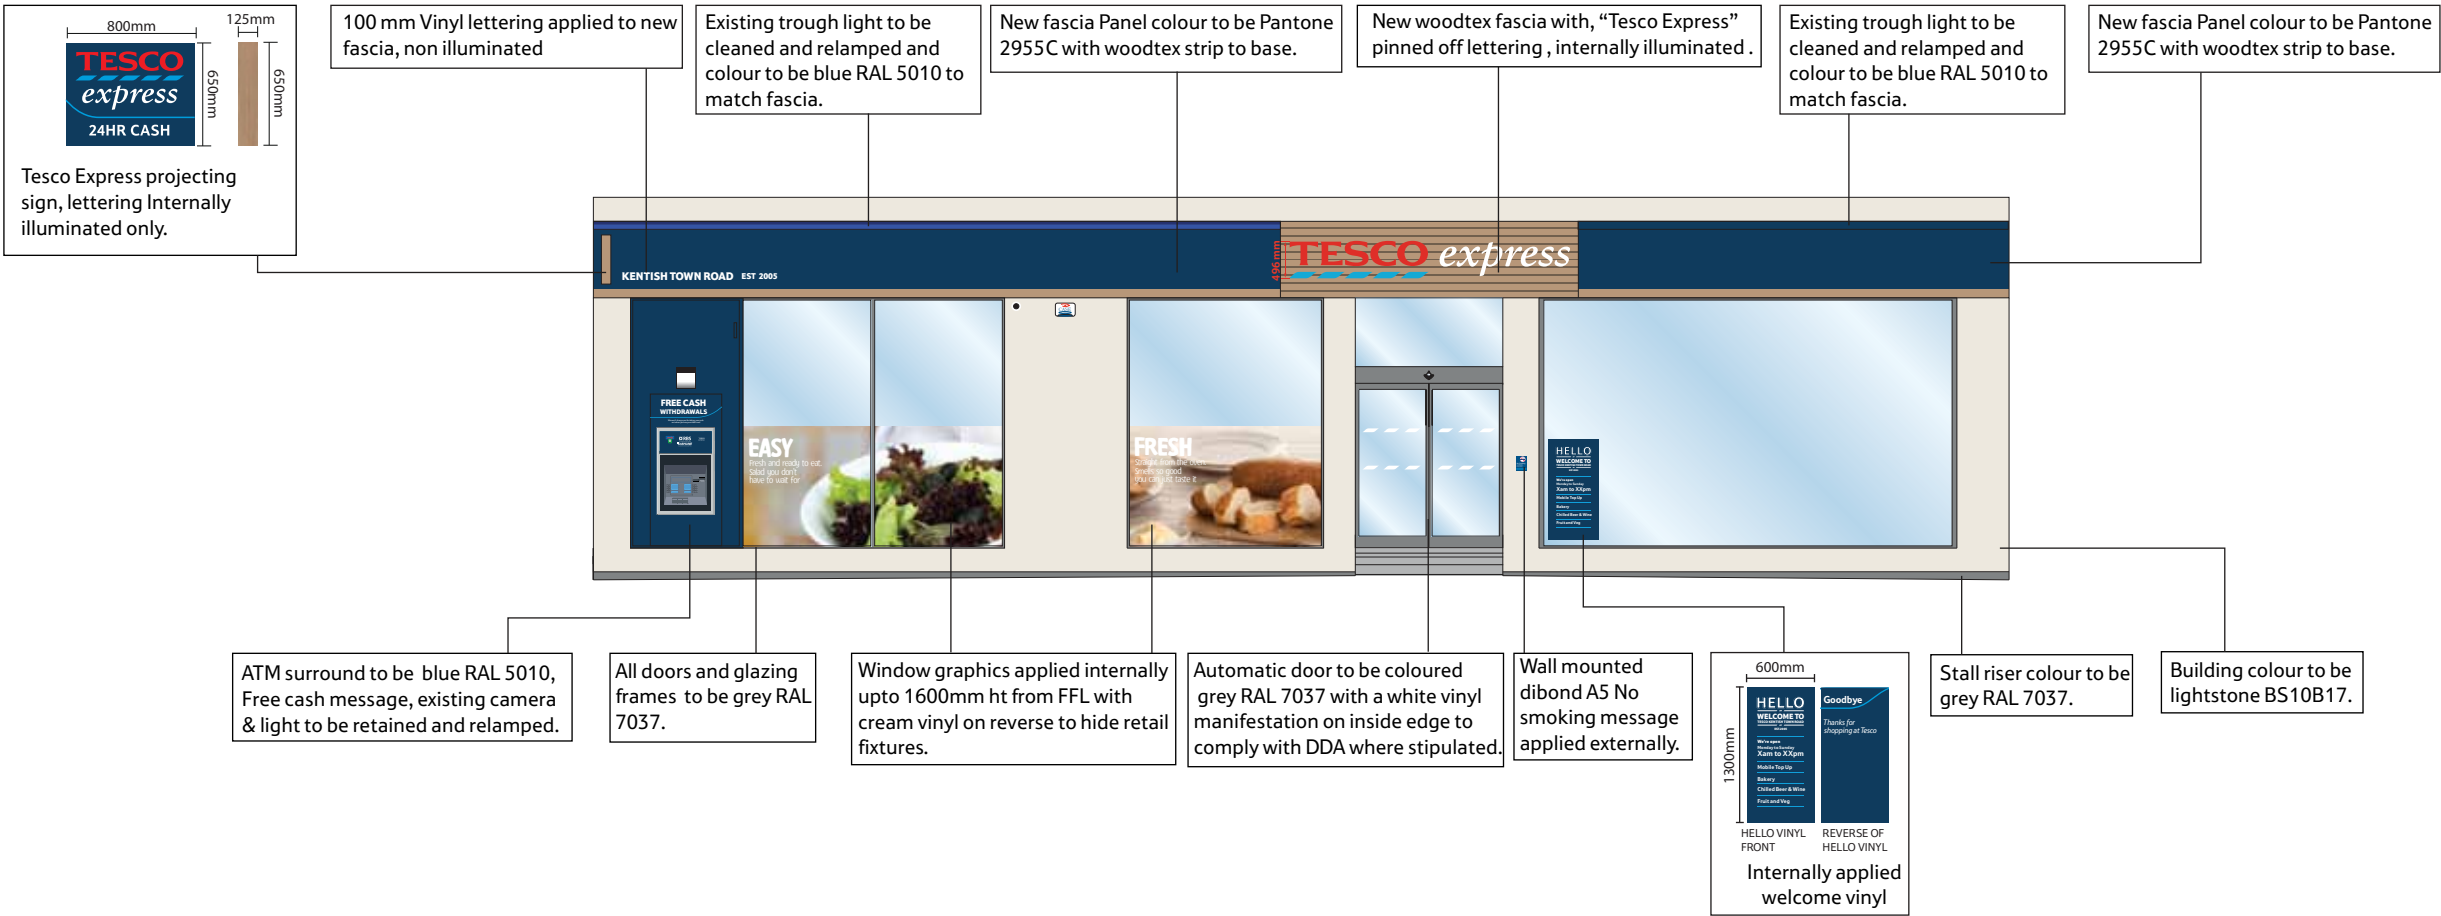

PROPOSED FRONT ELEVATION

SCALE BAR

 

This visual is for representation purpose only. Recreation of the drawing may alter the scale. All dimensions to be confirmed on site prior to any manufacture. Do not use artwork from this drawing. Opening hours to be confirmed prior to manufacture of any signage.

REV.	AMENDMENTS	DATE	REV.	AMENDMENTS	DATE	DRAWING No.	5186EXT-Prop-Rev A	PROJECT	<div><div>TESCOexpress</div><div>TESCO STORES LIMITED - EXPRESS GROUP P.O. BOX 400, CIRRUS BUILDING, SHIRE PARK WELWYN GARDEN CITY, HERTS, AL7 1AB TELEPHONE: 01707 395150</div><div>THE COPYRIGHT AND ALL OTHER RIGHTS IN AND RELATING TO THIS PUBLICATION BELONG TO AND ARE THE SOLE PROPERTY OF TESCO STORES LIMITED. ALL RIGHTS ARE RESERVED. NEITHER THE WHOLE NOR ANY PART OF THIS PUBLICATION MAY BE REPRODUCED OR TRANSMITTED IN ANY FORM OR BY ANY ELECTRONIC OR MECHANICAL MEANS INCLUDING PHOTOCOPYING AND RECORDING OR FROM ANY RETRIEVAL SYSTEM WITHOUT THE PRIOR WRITTEN LICENCE FROM THE OWNER. © 1997 TESCO STORES LIMITED</div></div>
EXT	Coloured Elevations Produced. Feasibility approved.	05.06.14 05.06.14				SCALE	1:100@A3	ISSUE	
						DATE	27.06.14		
						DRAWN	Umar	QC DONE BY	
						EFM	Joe Cosgrove	Anuraj	
								DESCRIPTION	New Look, 2014-15 Proposed Elevation.