


PROPOSED SECOND FLOOR PLAN

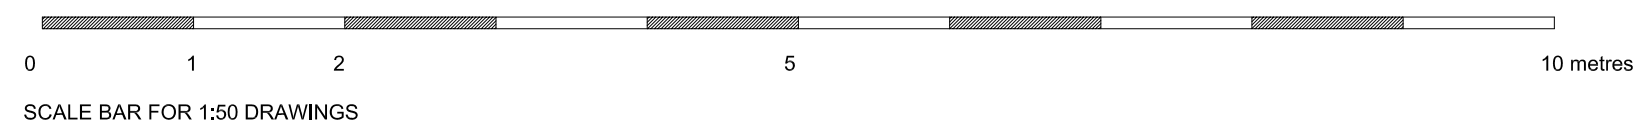

DWG STATUS	FOR PLANNING
PROJECT	93 HIGHGATE WEST HILL
DWG TITLE	PROPOSED SF PLAN
DWG NO.	93HWH_P102A
DATE	JUNE 2014
SCALE	1:50