




PROPOSED REAR ELEVATION

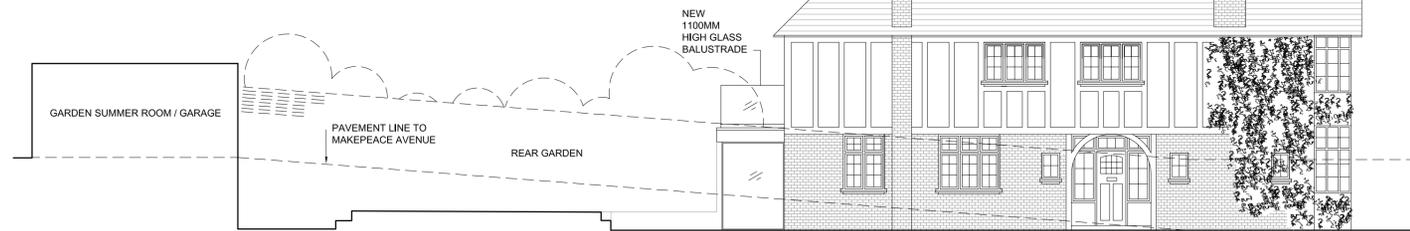

PROPOSED MAKEPEACE AVENUE SIDE ELEVATION



PROPOSED SIDE ELEVATION



DWG STATUS
FOR PLANNING

PROJECT
93 HIGHGATE WEST HILL

DWG TITLE
PROPOSED ELEVATIONS

DWG NO. **93HWH_P201A**

DATE **JUNE 2014**

SCALE **1:100**