



PLANNING

GENERAL NOTES


1. No dimensions to be scaled from this drawing.  
2. Any discrepancies found between this drawing and other documents should be referred immediately to Powell Tuck Associates  
3. This drawing should be removed from currency immediately a revised version is issued.  
4. This drawing is copyright.  
5. All dimensions in mm's.

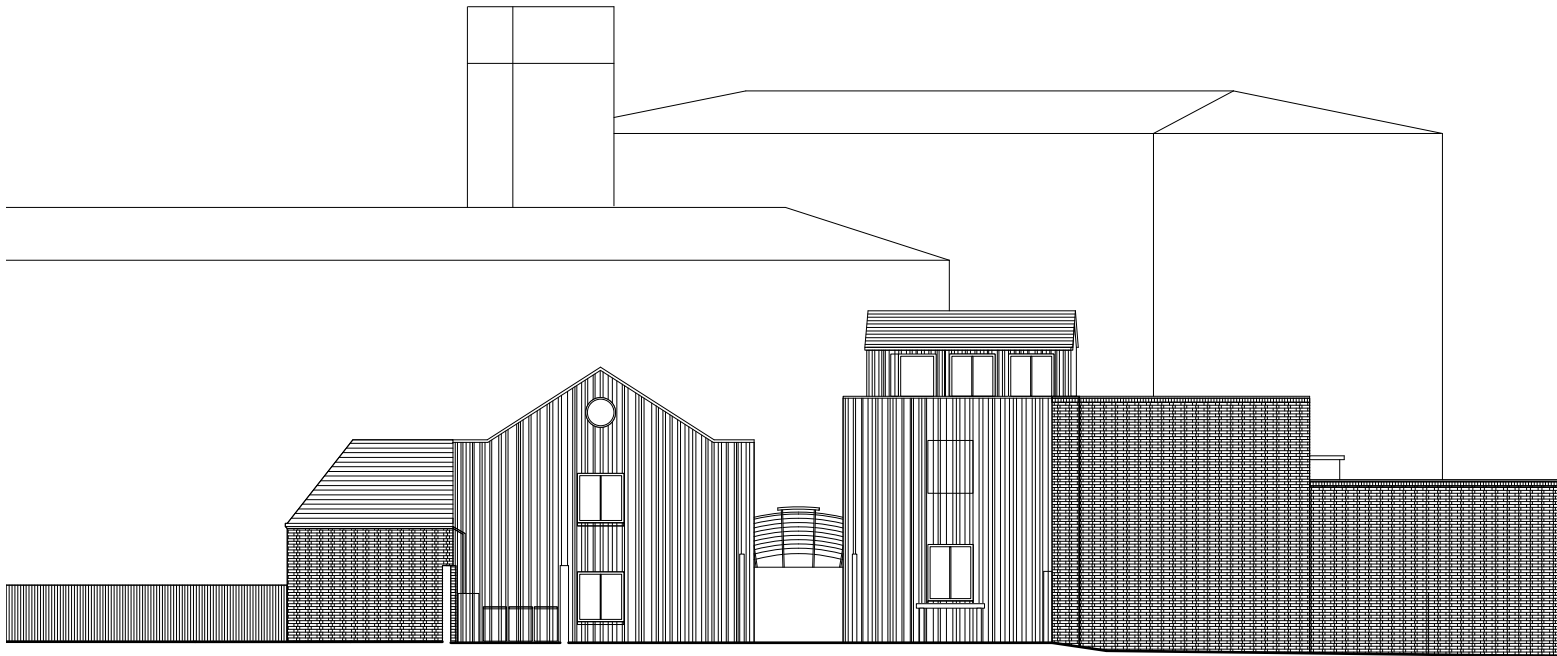

EXISTING SOUTH ELEVATION

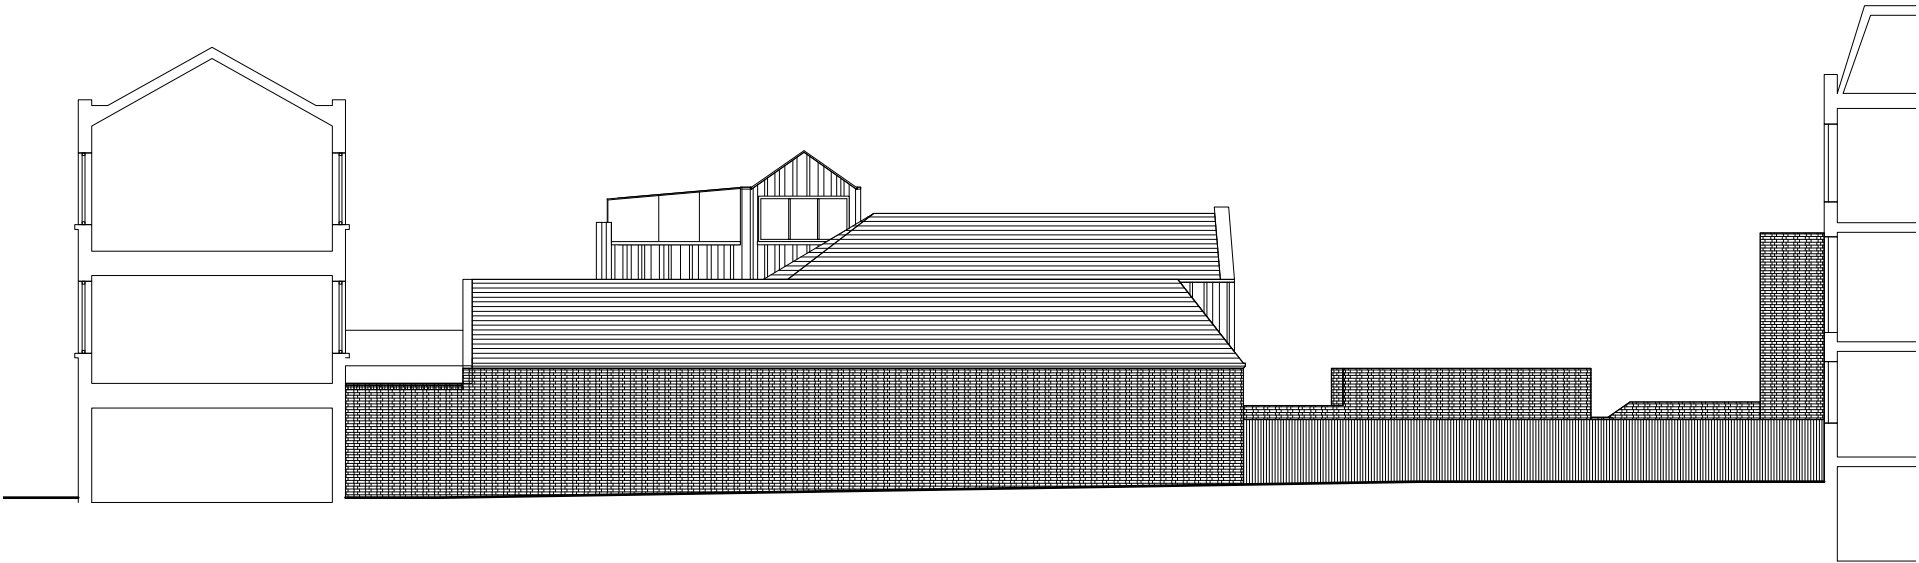

EXISTING WEST ELEVATION

 

PL1	PLANNING issue	18/06/14	BS
SU1	PLANNING issue	24/02/14	BS
IF1	INFORMATION issue	20/12/13	MM
REV	DESCRIPTION	DATE	NAME

**Powell Tuck Associates**  
Architecture 6 Stamford Brook Road, London, W6 0XH  
Design Phone +44 (0)20 8749 7700  
Fax +44 (0)20 8749 8737



PROJECT TITLE

68A DELANCEY STREET  
CAMDEN  
LONDON  
NW1 7RY

DRAWN	MM	CHECKED	AS
DATE	13.12.13	SCALE	1:200 @ A3

DRAWING TITLE

EXISTING SOUTH & WEST ELEVATIONS

JOB NO.	DRAWING NO.	REV.
2493	SU-006	PL1