




PROPOSED WEST ELEVATION

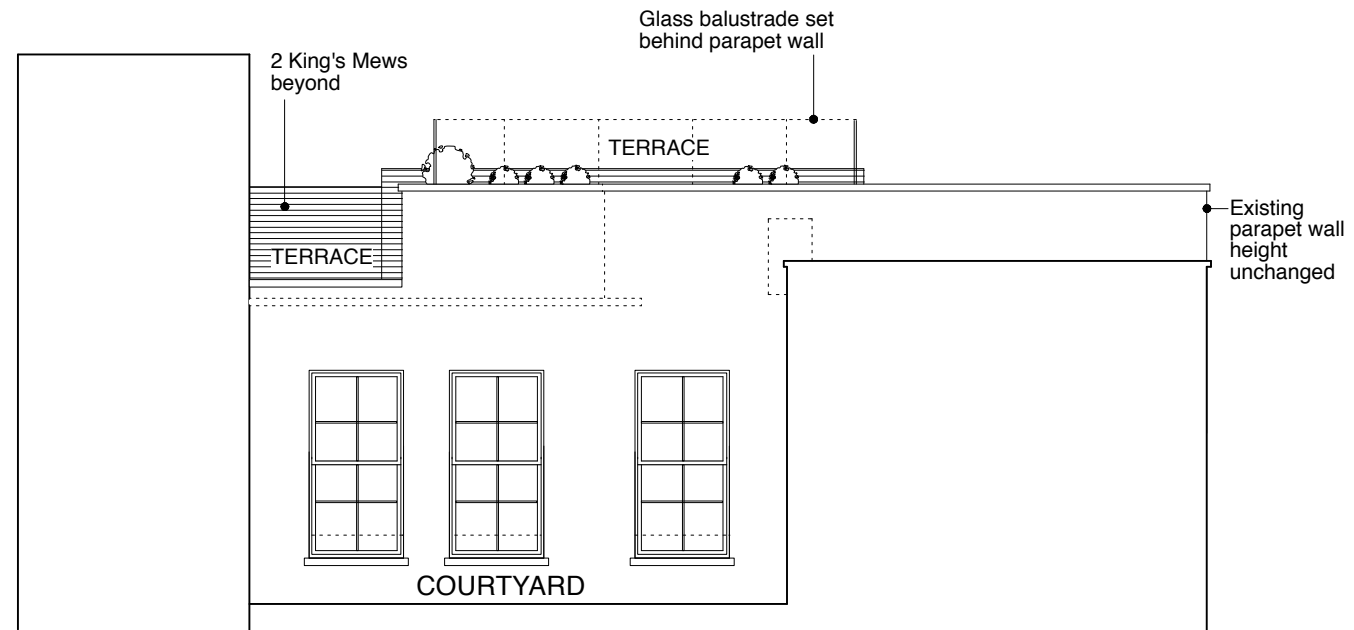


PROPOSED SOUTH ELEVATION

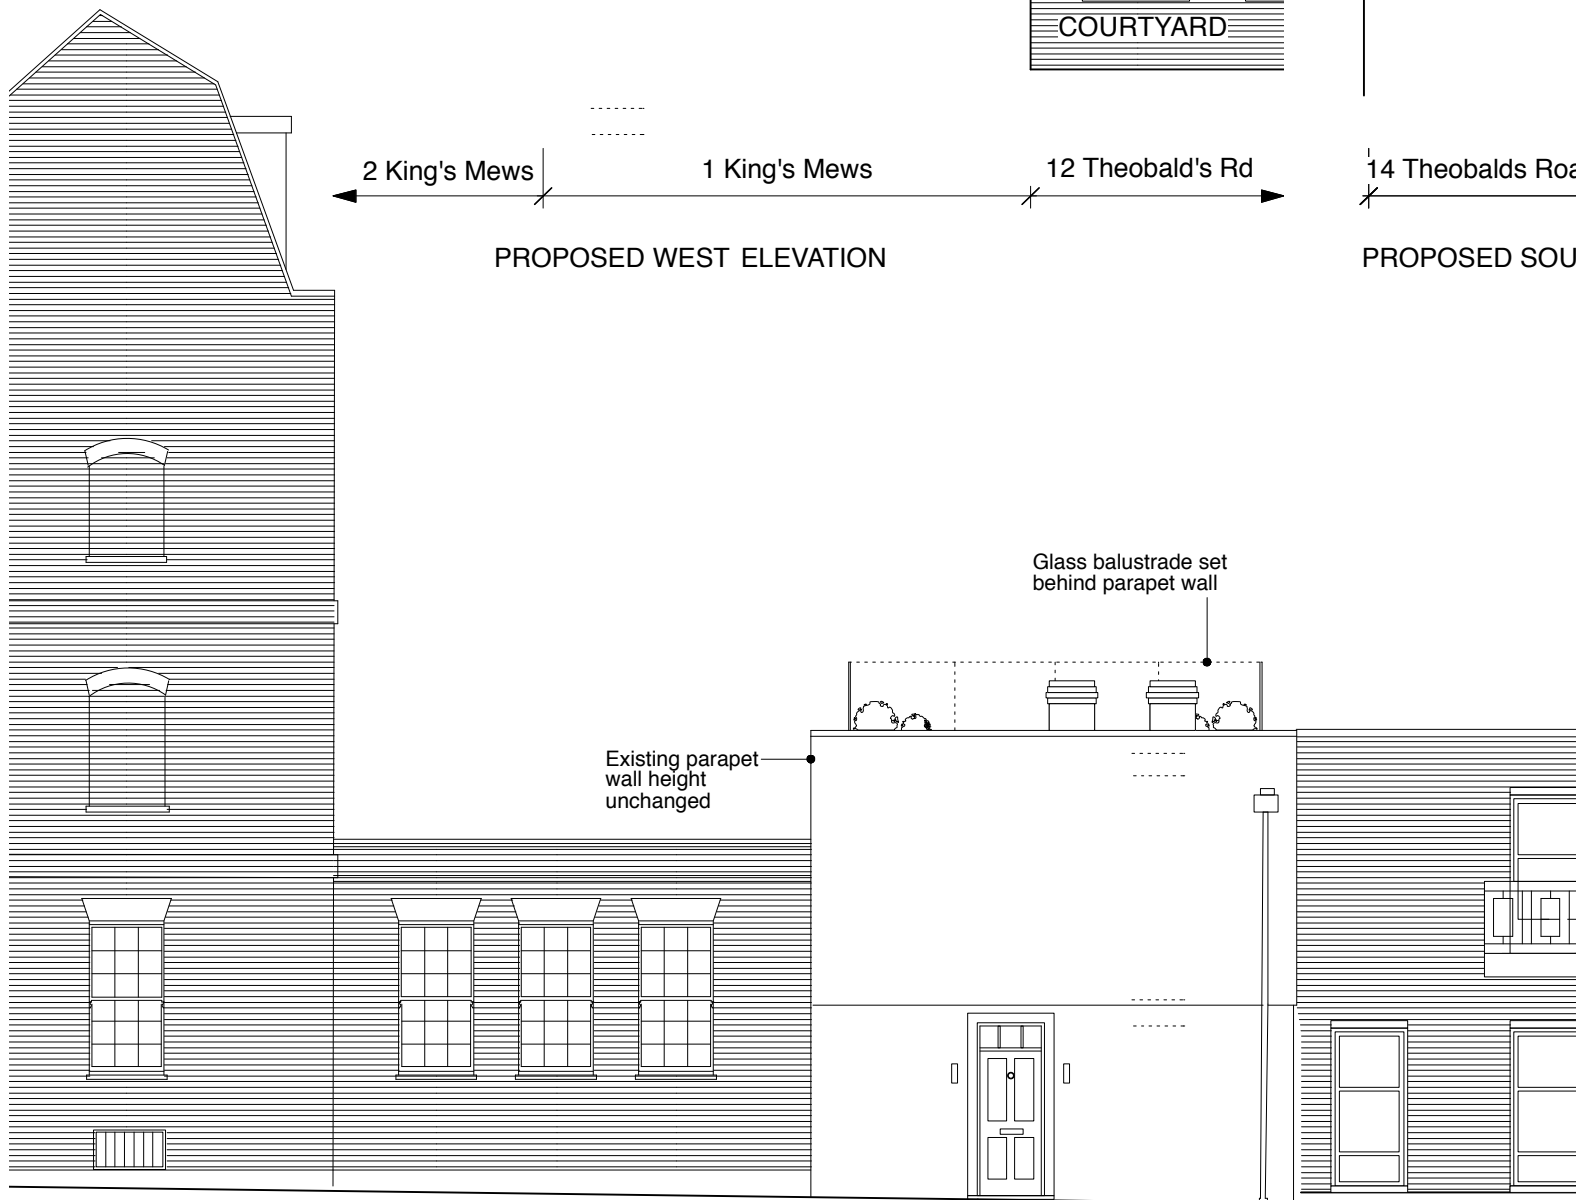

PROPOSED EAST ELEVATION

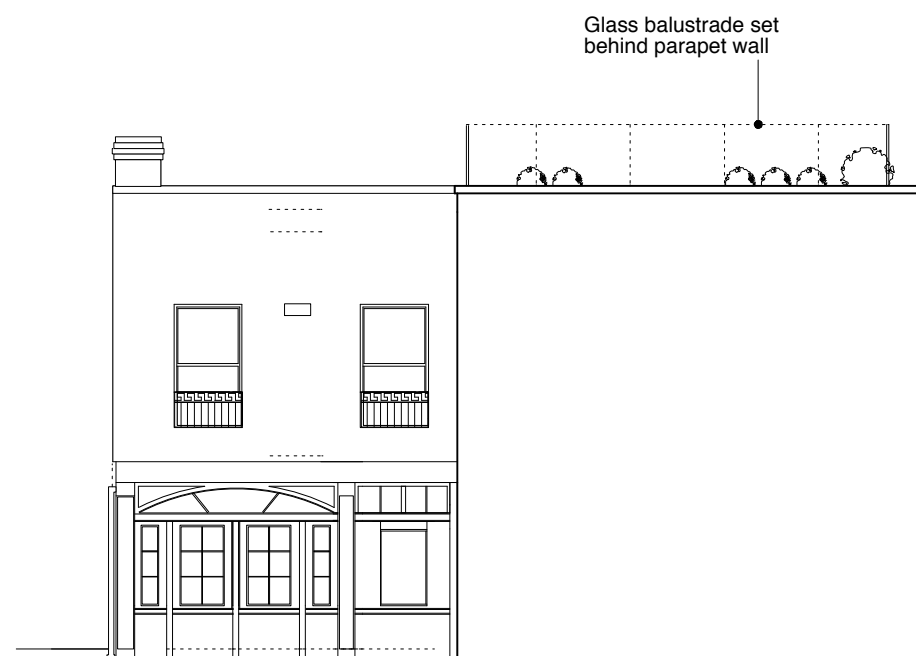

PROPOSED NORTH ELEVATION

 

GENERAL NOTES:
DO NOT SCALE FROM THIS DRAWING.
ALL DIMENSIONS MUST BE CHECKED ON SITE AND ANY DISCREPANCIES VERIFIED WITH THE ARCHITECT.

Rev A
17.06.14 - Revised to include original chimnies to North and East elevations

CLIENT

**MRS
EGGELHOEFER**

JOB TITLE

**1 KING'S MEWS
LONDON
WC1**

DRAWING TITLE

**PROPOSED
ELEVATIONS, NEW
ROOF TERRACE**

SCALE
1:100@A3

DATE
04.14

FT ARCHITECTS LTD

Hamilton House
Mabledon Place
Bloomsbury
WC1H 9BB

020 7953 0388

www.ftarchitects.co.uk

DRAWING No. REVISION

207_20_02

A