



Existing North West Elevation

0 2.5m

PLANNING

Do not scale off drawing

NOTES:

All dimensions must be confirmed on site and verified with the Architect. Any discrepancies on the drawing must be reported to the Architect prior to any works being carried out on site.

Do not scale off drawing.

The copyright of this schedule / drawing remains with the Architect. No part of this schedule / drawing may be reproduced in any form or by any means without the written permission of Greenway Architects.

Project: ELDON HOUSE

Drawing Title: Existing North West Elevation

Drawing No: AE_102

Date: 11/02/2014

Scale: 1:100 @A3
1:50 @A1

greenway architects


Branch Hill Mews, London NW3 7LT
Tel +44 (0)20 7435 6091 Fax +44 (0) 20 7435 6081



Existing Plan



<div>PLANNING</div> <div>Do not scale off drawing</div> <div>NOTES: All dimensions must be confirmed on site and verified with the Architect. Any discrepancies on the drawing must be reported to the Architect prior to any works being carried out on site. Do not scale off drawing. The copyright of this schedule / drawing remains with the Architect. No part of this schedule / drawing may be reproduced in any form or by any means without the written permission of Greenway Architects.</div>	Project: ELDON HOUSE	
	Drawing Title: Existing Plan	
	Drawing No: EP_101	
	Date: 11/02/2014	Scale: 1:100 @A3 1:50 @A1
	<div>greenway architects</div> <div>Branch Hill Mews, London NW3 7LT Tel +44 (0)20 7435 6091 Fax +44 (0) 20 7435 6081</div>	

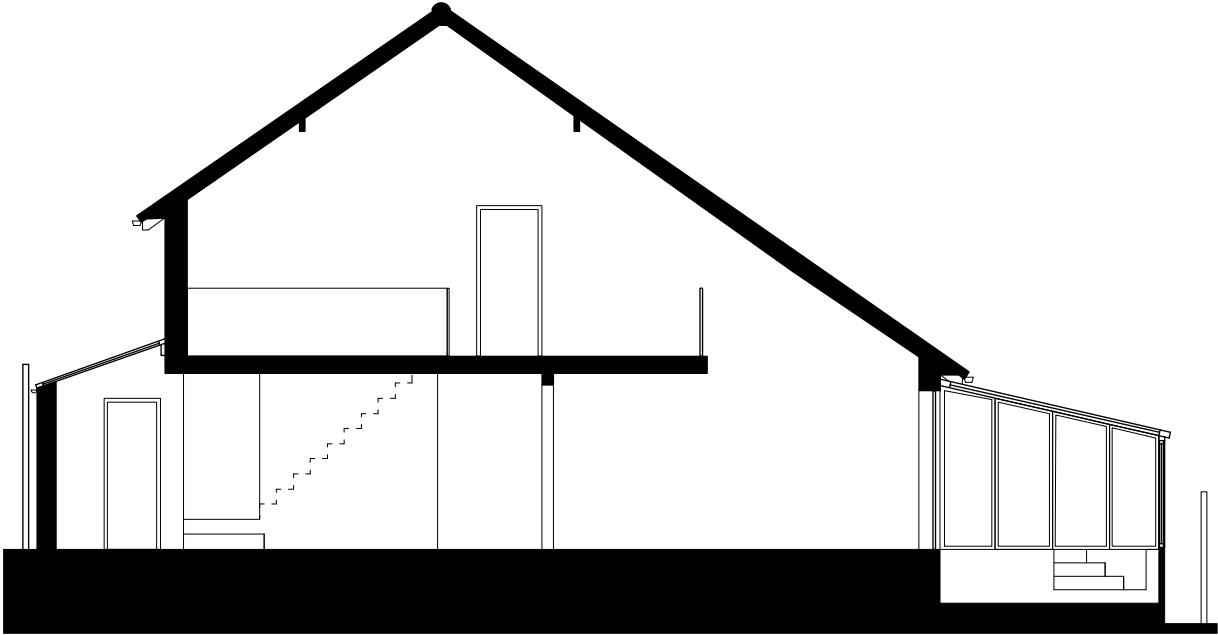

Existing Section AA



Existing South East Elevation



PLANNING

Do not scale off drawing

NOTES:

All dimensions must be confirmed on site and verified with the Architect. Any discrepancies on the drawing must be reported to the Architect prior to any works being carried out on site.

Do not scale off drawing.

The copyright of this schedule / drawing remains with the Architect. No part of this schedule / drawing may be reproduced in any form or by any means without the written permission of Greenway Architects.

Project: ELDON HOUSE

Drawing Title: Existing South East Elevation and Section AA


Drawing No: EE_103

Date: 11/02/2014


Scale: 1:100 @A3
1:50 @A1

greenway architects

Branch Hill Mews, London NW3 7LT
Tel +44 (0)20 7435 6091 Fax +44 (0) 20 7435 6081

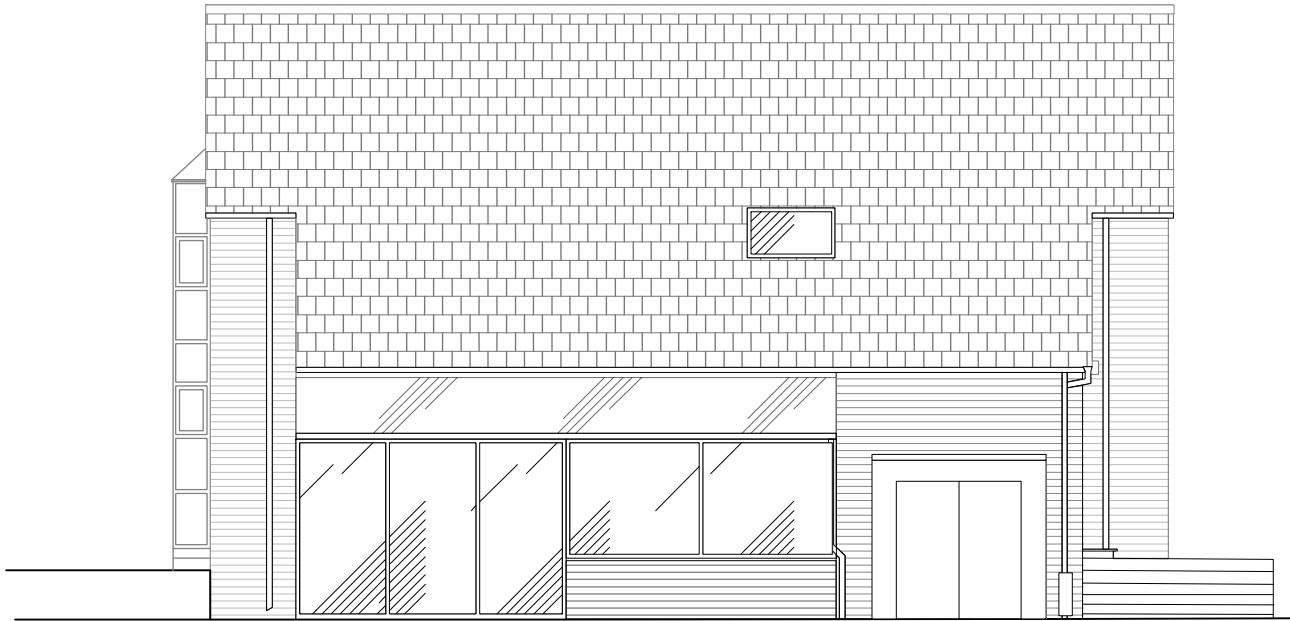

Existing North East Elevation

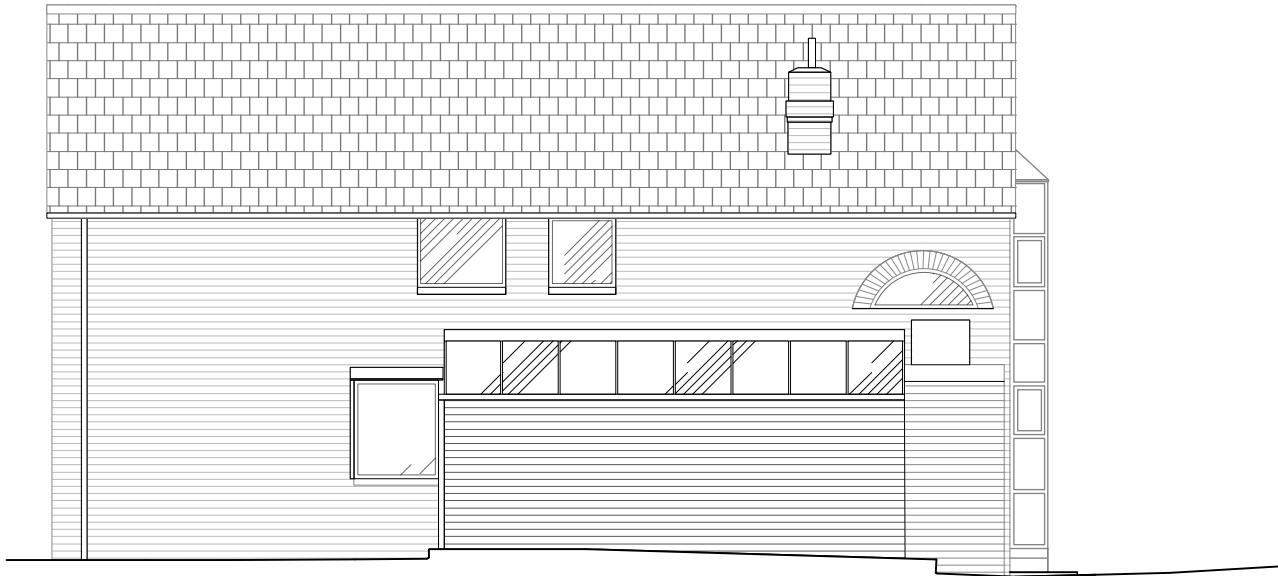

Existing South West Elevation



PLANNING

Do not scale off drawing

NOTES:

All dimensions must be confirmed on site and verified with the Architect. Any discrepancies on the drawing must be reported to the Architect prior to any works being carried out on site.

Do not scale off drawing.

The copyright of this schedule / drawing remains with the Architect. No part of this schedule / drawing may be reproduced in any form or by any means without the written permission of Greenway Architects.

Project: ELDON HOUSE

Drawing Title: Existing Section & Elevation

Drawing No: EE_104

Date: 11/02/2014

Scale: 1:100 @A3
1:50 @A1

greenway architects

Branch Hill Mews, London NW3 7LT
Tel +44 (0)20 7435 6091 Fax +44 (0) 20 7435 6081