

Approved Plan



PLANNING		Project: ELDON HOUSE	
<div>Do not scale off drawing</div> <div>NOTES:</div> <div>All dimensions must be confirmed on site and verified with the Architect. Any discrepancies on the drawing must be reported to the Architect prior to any works being carried out on site.</div> <div>Do not scale off drawing.</div> <div>The copyright of this schedule / drawing remains with the Architect. No part of this schedule / drawing may be reproduced in any form or by any means without the written permission of Greenway Architects.</div>		Drawing Title: Approved Plan	
		Drawing No: AP_102	
		Date: 11/02/2014	Scale: 1:100 @A3 1:50 @A1
		<div>greenway architects</div> <div>Branch Hill Mews, London NW3 7LT</div> <div>Tel +44 (0)20 7435 6091 Fax +44 (0) 20 7435 6081</div>	



Approved North West Elevation



**PLANNING**

Do not scale off drawing

NOTES:  
All dimensions must be confirmed on site and verified with the Architect. Any discrepancies on the drawing must be reported to the Architect prior to any works being carried out on site.

Do not scale off drawing.

The copyright of this schedule / drawing remains with the Architect. No part of this schedule / drawing may be reproduced in any form or by any means without the written permission of Greenway Architects.

Project: **ELDON HOUSE**

Drawing Title: **Approved North West Elevation**


Drawing No: **AE\_102**

Date: **11/02/2014**

Scale: **1:100 @A3**  
**1:50 @A1**

**greenway architects**

Branch Hill Mews, London NW3 7LT  
Tel +44 (0)20 7435 6091 Fax +44 (0) 20 7435 6081

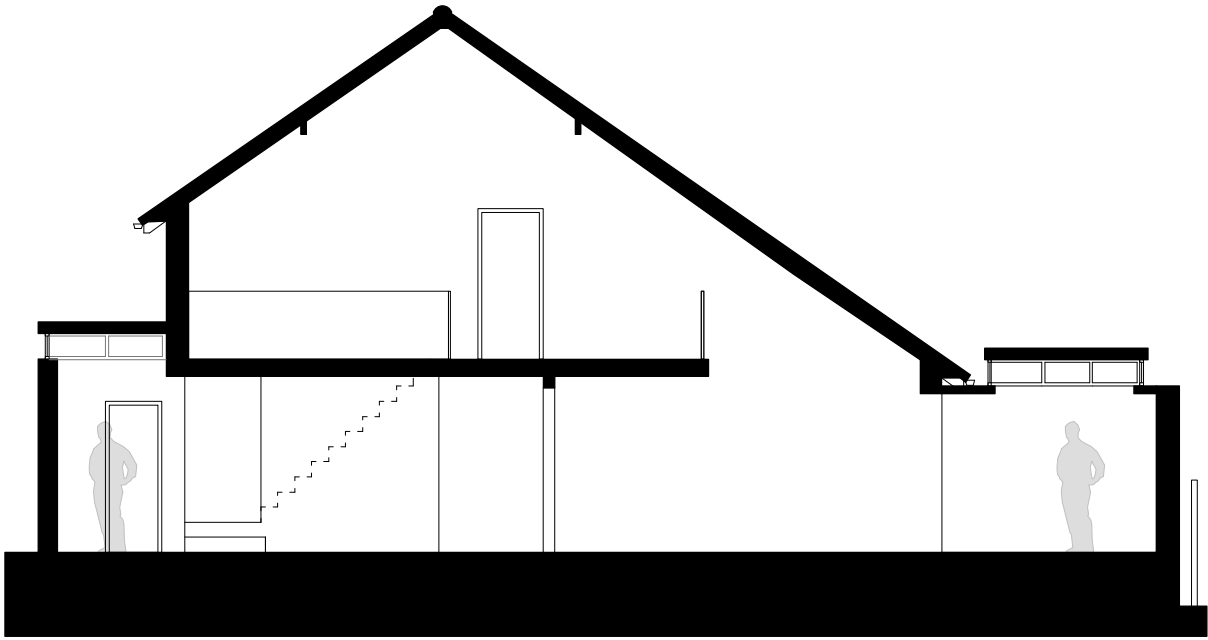

Approved    Section AA



Approved    South East Elevation

0 2.5m

PLANNING

Do not scale off drawing

NOTES:

All dimensions must be confirmed on site and verified with the Architect. Any discrepancies on the drawing must be reported to the Architect prior to any works being carried out on site.

Do not scale off drawing.

The copyright of this schedule / drawing remains with the Architect. No part of this schedule / drawing may be reproduced in any form or by any means without the written permission of Greenway Architects.

Project:    ELDON HOUSE

Drawing Title:    Approved    South East  
Elevation and Section AA


Drawing No:    AE\_103

Date:    11/02/2014


Scale:    1:100 @A3  
1:50 @A1

**greenway architects**

Branch Hill Mews, London NW3 7LT  
Tel +44 (0)20 7435 6091 Fax +44 (0) 20 7435 6081

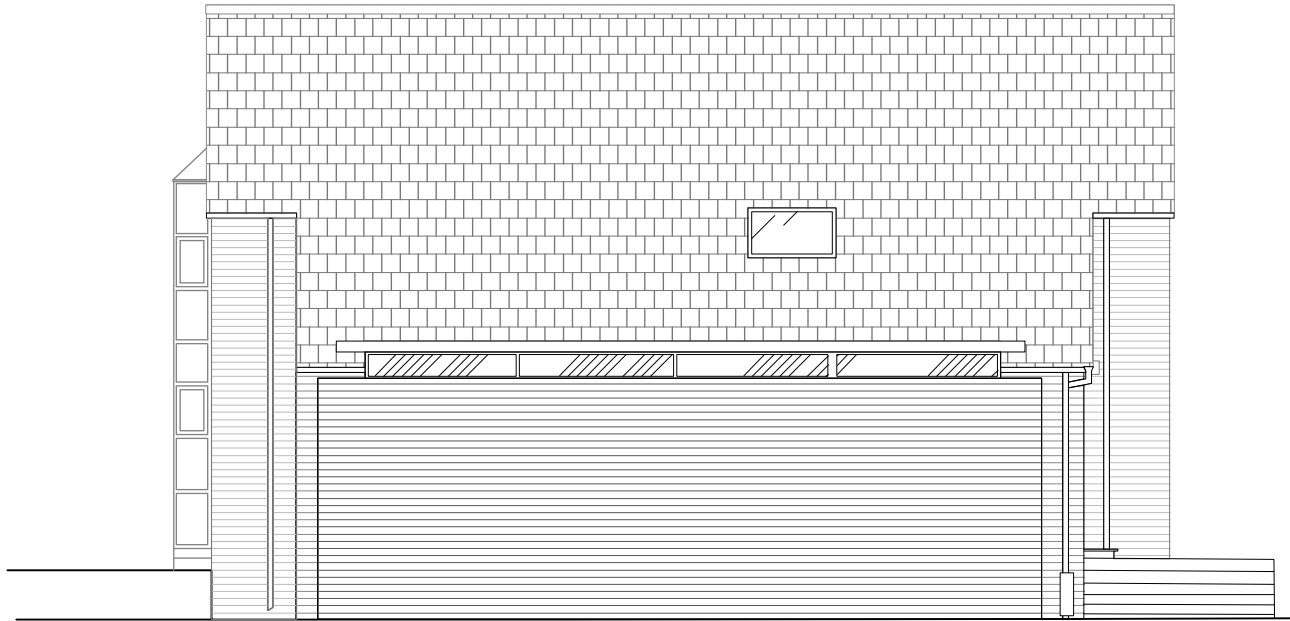

Approved   North East Elevation

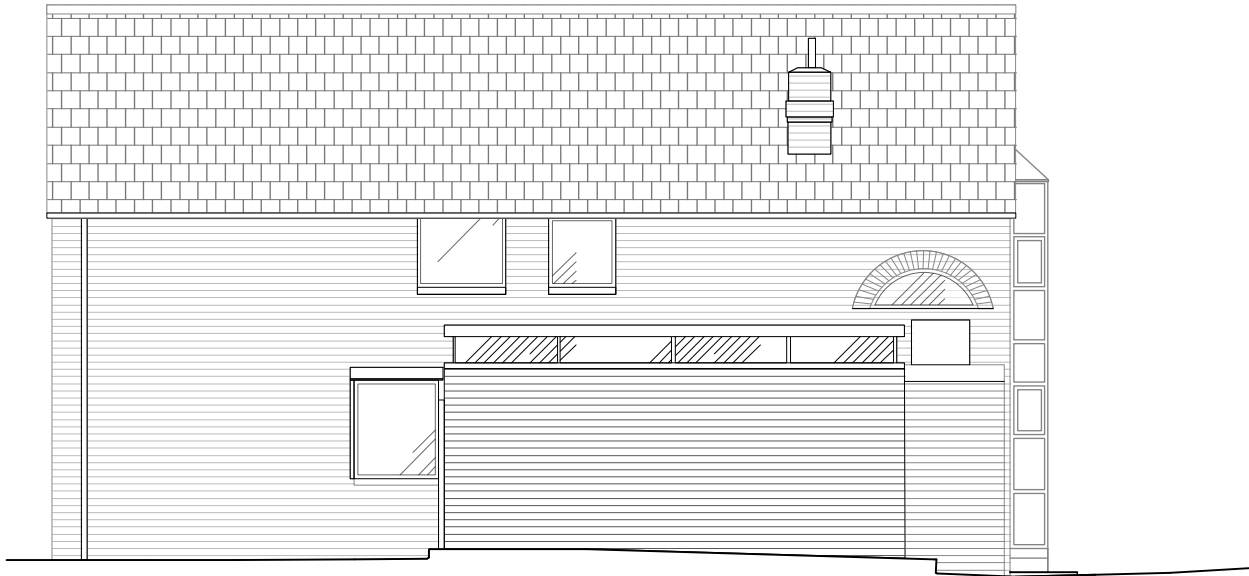

Approved   South West Elevation



PLANNING		Project:    ELDON HOUSE	
Do not scale off drawing  NOTES: All dimensions must be confirmed on site and verified with the Architect. Any discrepancies on the drawing must be reported to the Architect prior to any works being carried out on site.  Do not scale off drawing.  The copyright of this schedule / drawing remains with the Architect. No part of this schedule / drawing may be reproduced in any form or by any means without the written permission of Greenway Architects.		Drawing Title:    Approved    NE and SW Elevations	
		Drawing No:    AE_104	
		Date:    11/02/2014	Scale:    1:100 @A3 1:50 @A1
<b>greenway architects</b> Branch Hill Mews, London NW3 7LT Tel +44 (0)20 7435 6091 Fax +44 (0) 20 7435 6081			