



NOTES:
All dimensions and levels to be checked on site by contractor prior ordering materials and preparation of fabrication drawings. This drawing belongs to mdastructures ltd & may not be reproduced without permission.



Proposed Rear Elevation

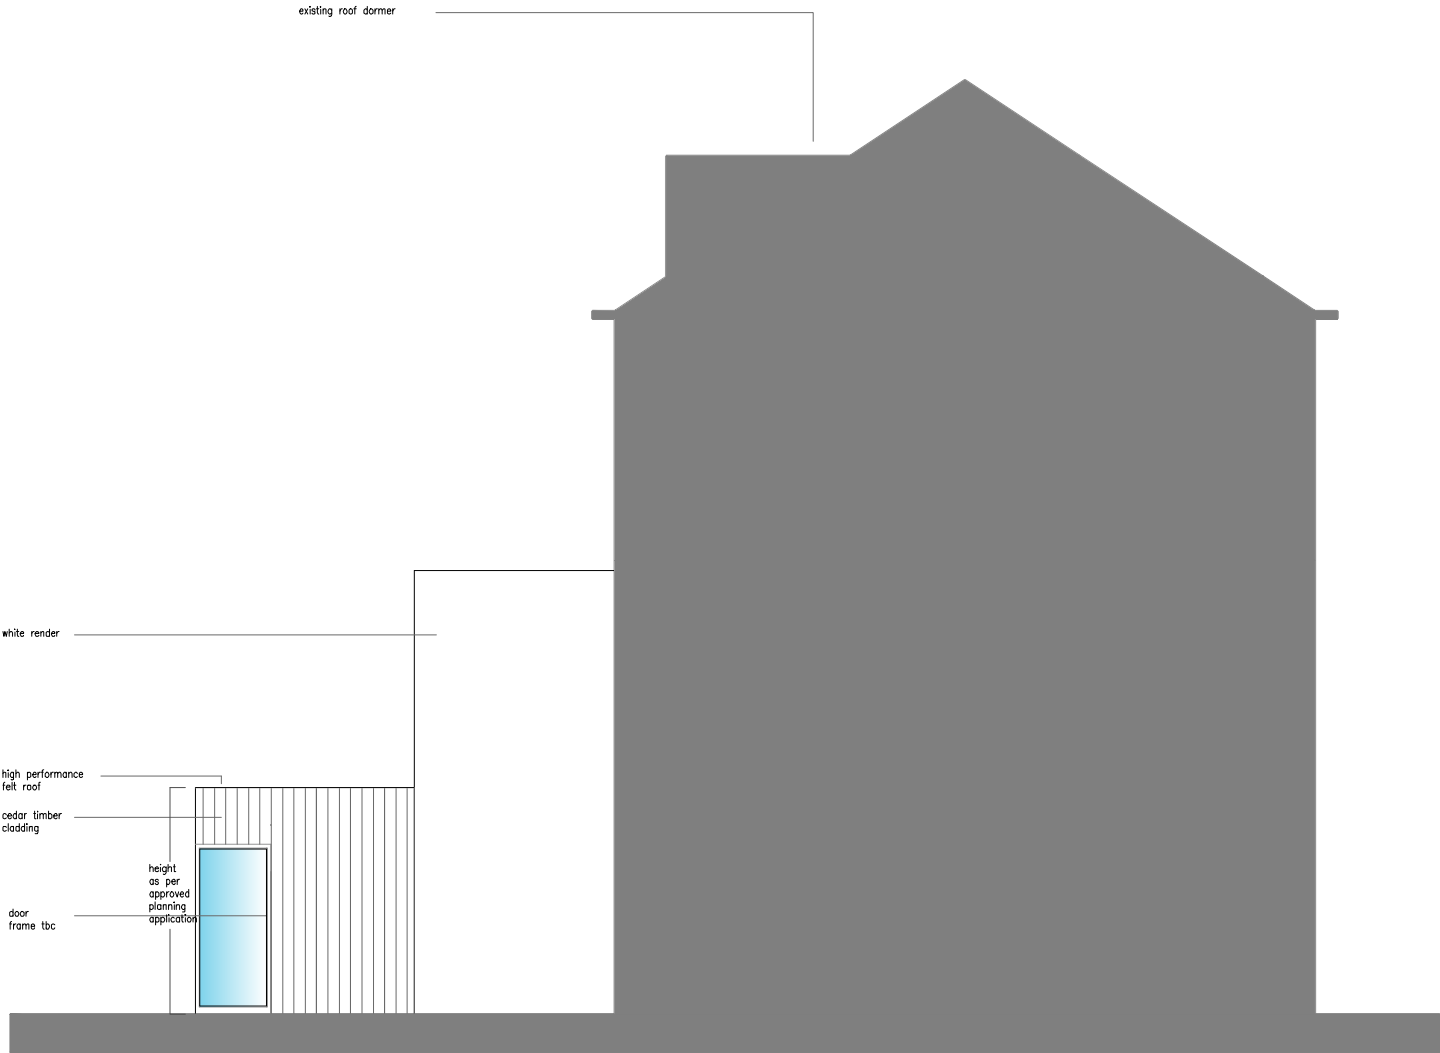


Proposed Side Elevation

 

Scale Bar (metres)

* all dimensions as approved planning application

Revision	Date	Notes
Job title 22 Rochester Square London NW1 95A		
Drawing title Proposed rear and side elevation		
Client Ms Sally Hodgkinson		
<div>Studio 1 21 Bankhurst Road, London SE6 4XW</div> <div>mdastructures Civil & Structural Engineers</div> <div>t: 07717006494 m: info@mdastructures.co.uk w: www.mdastructures.co.uk</div>		
Drawing no. 422/JUN14/002f	Date 20.06.14	Drawn SC
Scale 1/100 @ A3	Rev P	Checked L