




North Elevation

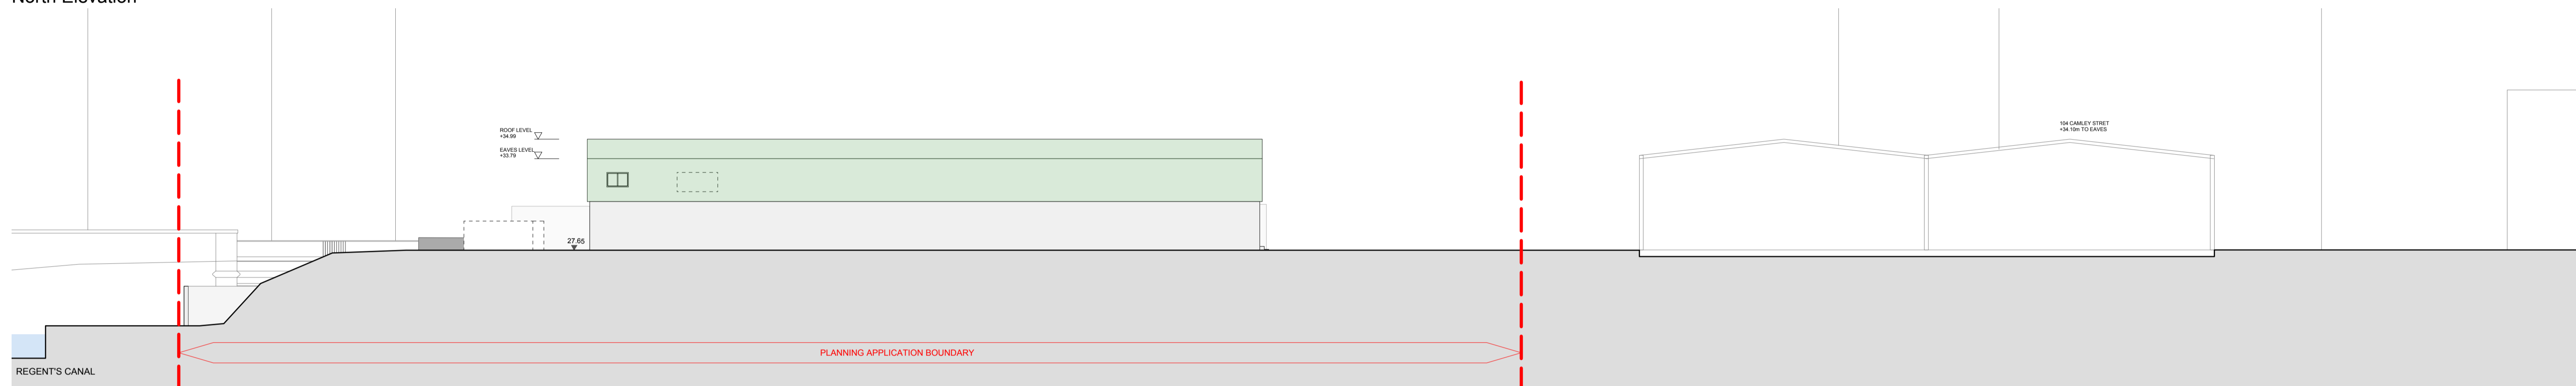

East Elevation

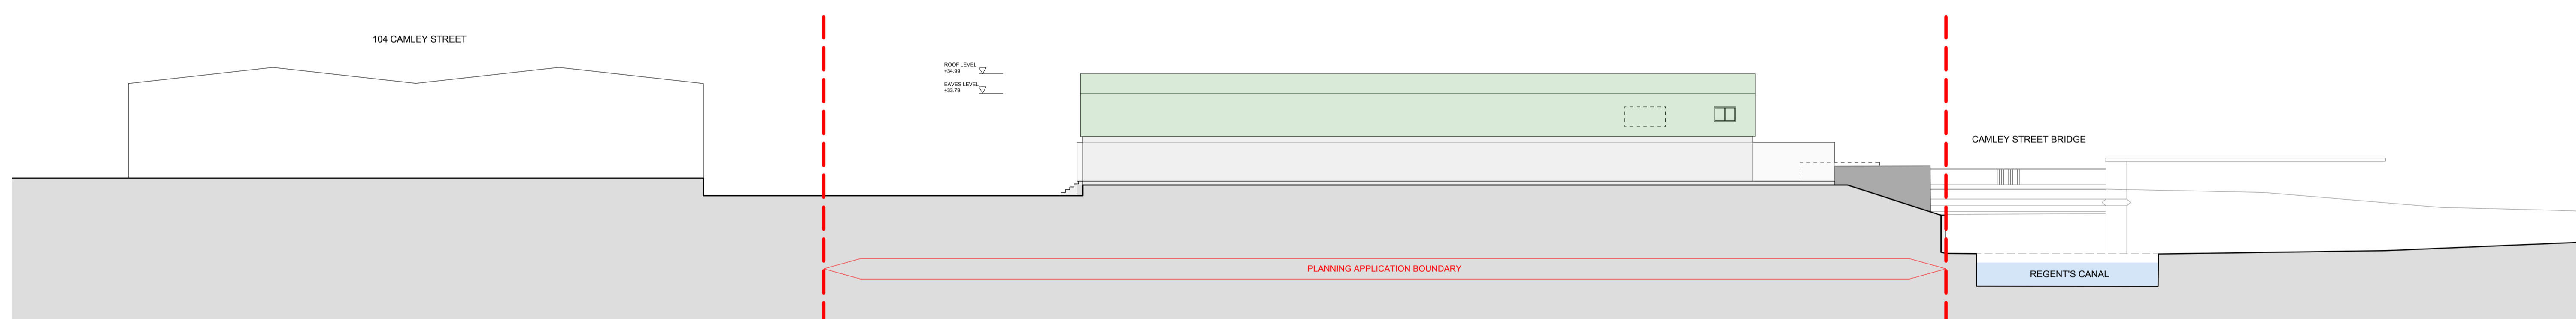

West Elevation

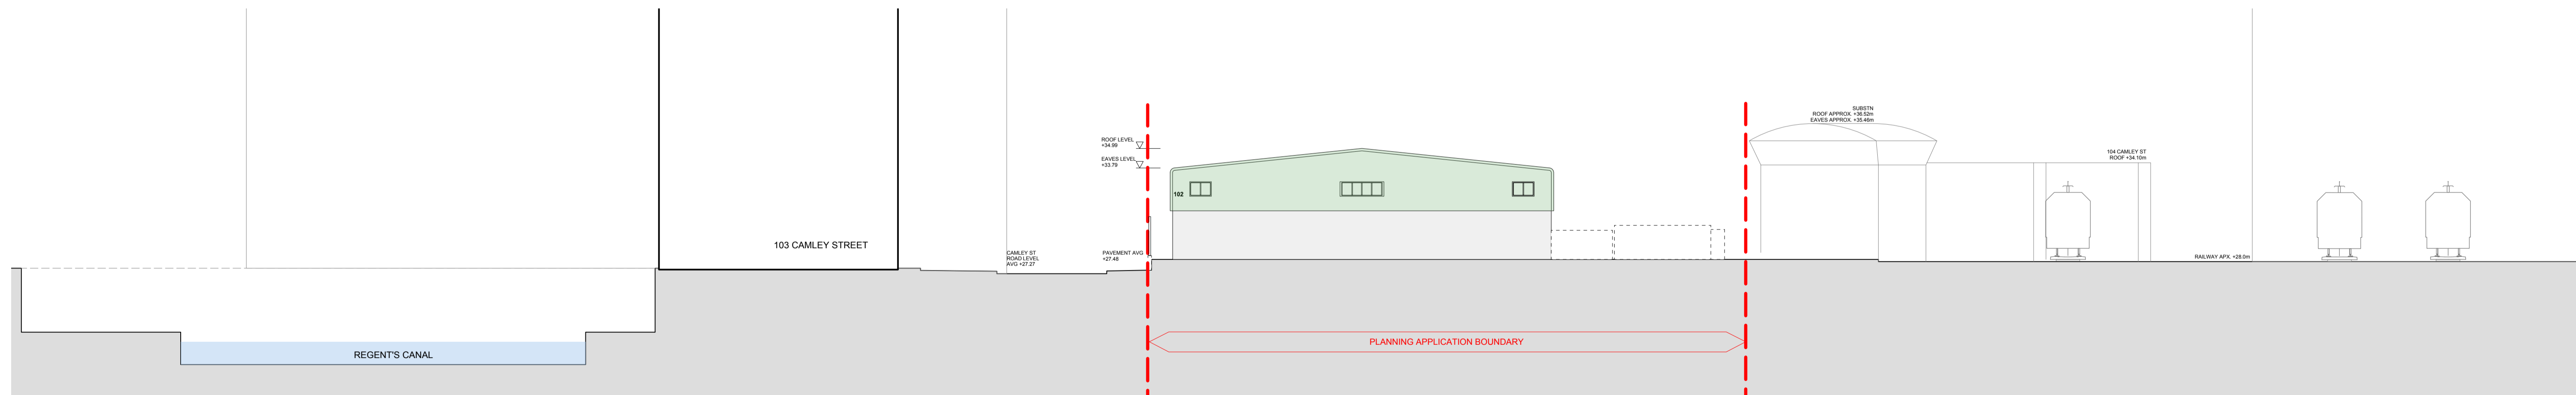

South Elevation

PLANNING

NOTES:  
DIMENSIONS NOT TO BE SCALED FROM THIS DRAWING. CONTRACTORS TO NOTIFY ARCHITECTS OF SITE VARIATIONS AFFECTING INFORMATION ON THIS DRAWING. THIS DRAWING IS COPYRIGHT OF GLENN HOWELLS ARCHITECTS.



Date	Rev	By	Details
30.06.14	-	AS	Planning Issue.

LOCATION KEY

**GLENN HOWELLS ARCHITECTS**  
29 Maltings Place, 169 Tower Bridge Road, London, SE1 3JB  
Tel. 0207 407 9915 F. 02074079914  
mail@glennhowells.co.uk

Date	Scale	Checked
30.06.14	1:200@A1 1:400@A3	WP
Project Ref.	Drawing No.	Revision
1985	A-P-011	-
Project	Client	
102 Camley Street	Regent Renewal Ltd.	