


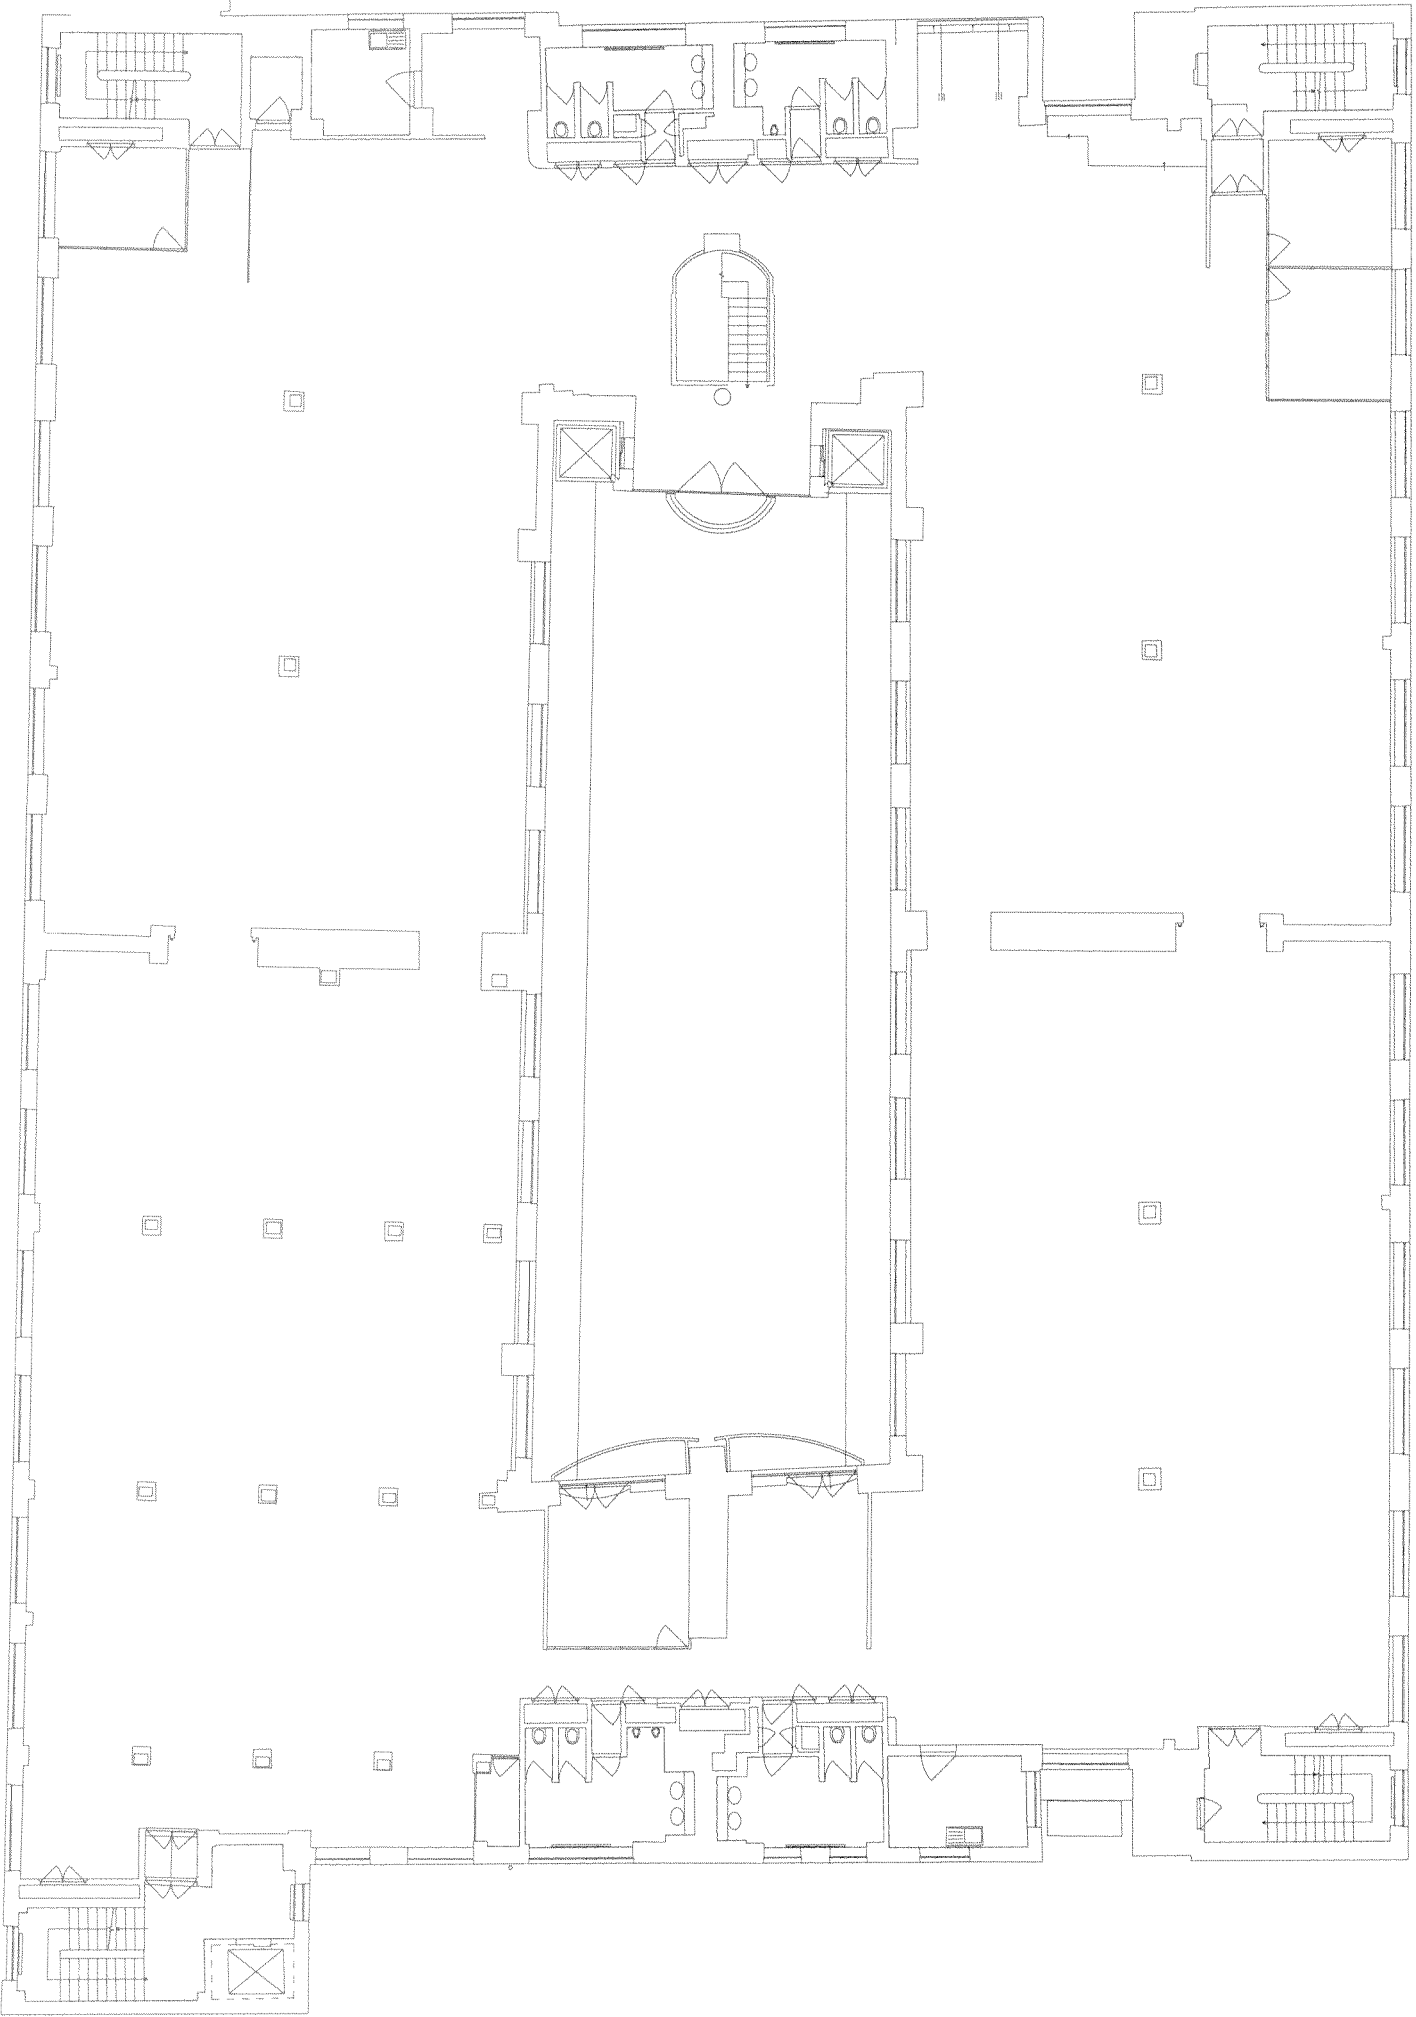

GENERAL NOTES

All dimensions to be checked on site prior to commencement of any works, and/or preparation of any shop drawings.

Scales of and dimensions to any structural elements are indicative only. See structural engineers drawings for actual scales / dimensions.

Scales of and dimensions to any service elements are indicative only. See service engineers drawings for actual sizes and dimensions.

This drawing to be read in conjunction with all other Architect's drawings, specifications and other Consultant information.

All proprietary systems shown on the drawings are to be installed strictly in accordance with the Manufacturer's/Supplier's recommended details.

Any discrepancies between information shown on the drawings and any other contract information or manufacturer's/supplier's recommendations is to be brought to the attention of the Architect.

All dimensions to be checked on site and discrepancies made aware to design team.

DO NOT SCALE FROM THIS DRAWING.

NOTES

P1 Prior Approval		09.08.13
REVISION		DATE
Buckley Gray Yeoman Studio 4.04 The Tea Building 55 Spencelet High Street London E1 6LJ T: 020 7033 9913 F: 020 7033 9914		
CLIENT Galliard Homes		
PROJECT Carlow House, Camden NW1 London		
DRAWING Existing Plans Existing Third Floor Plan		
SCALE 1:200 @A3	CADFILE	
DATE Aug 2013	DRAWING BY NS	
DWG No. 803_EX_03		Revision P1
DRAWING STATUS PLANNING		