


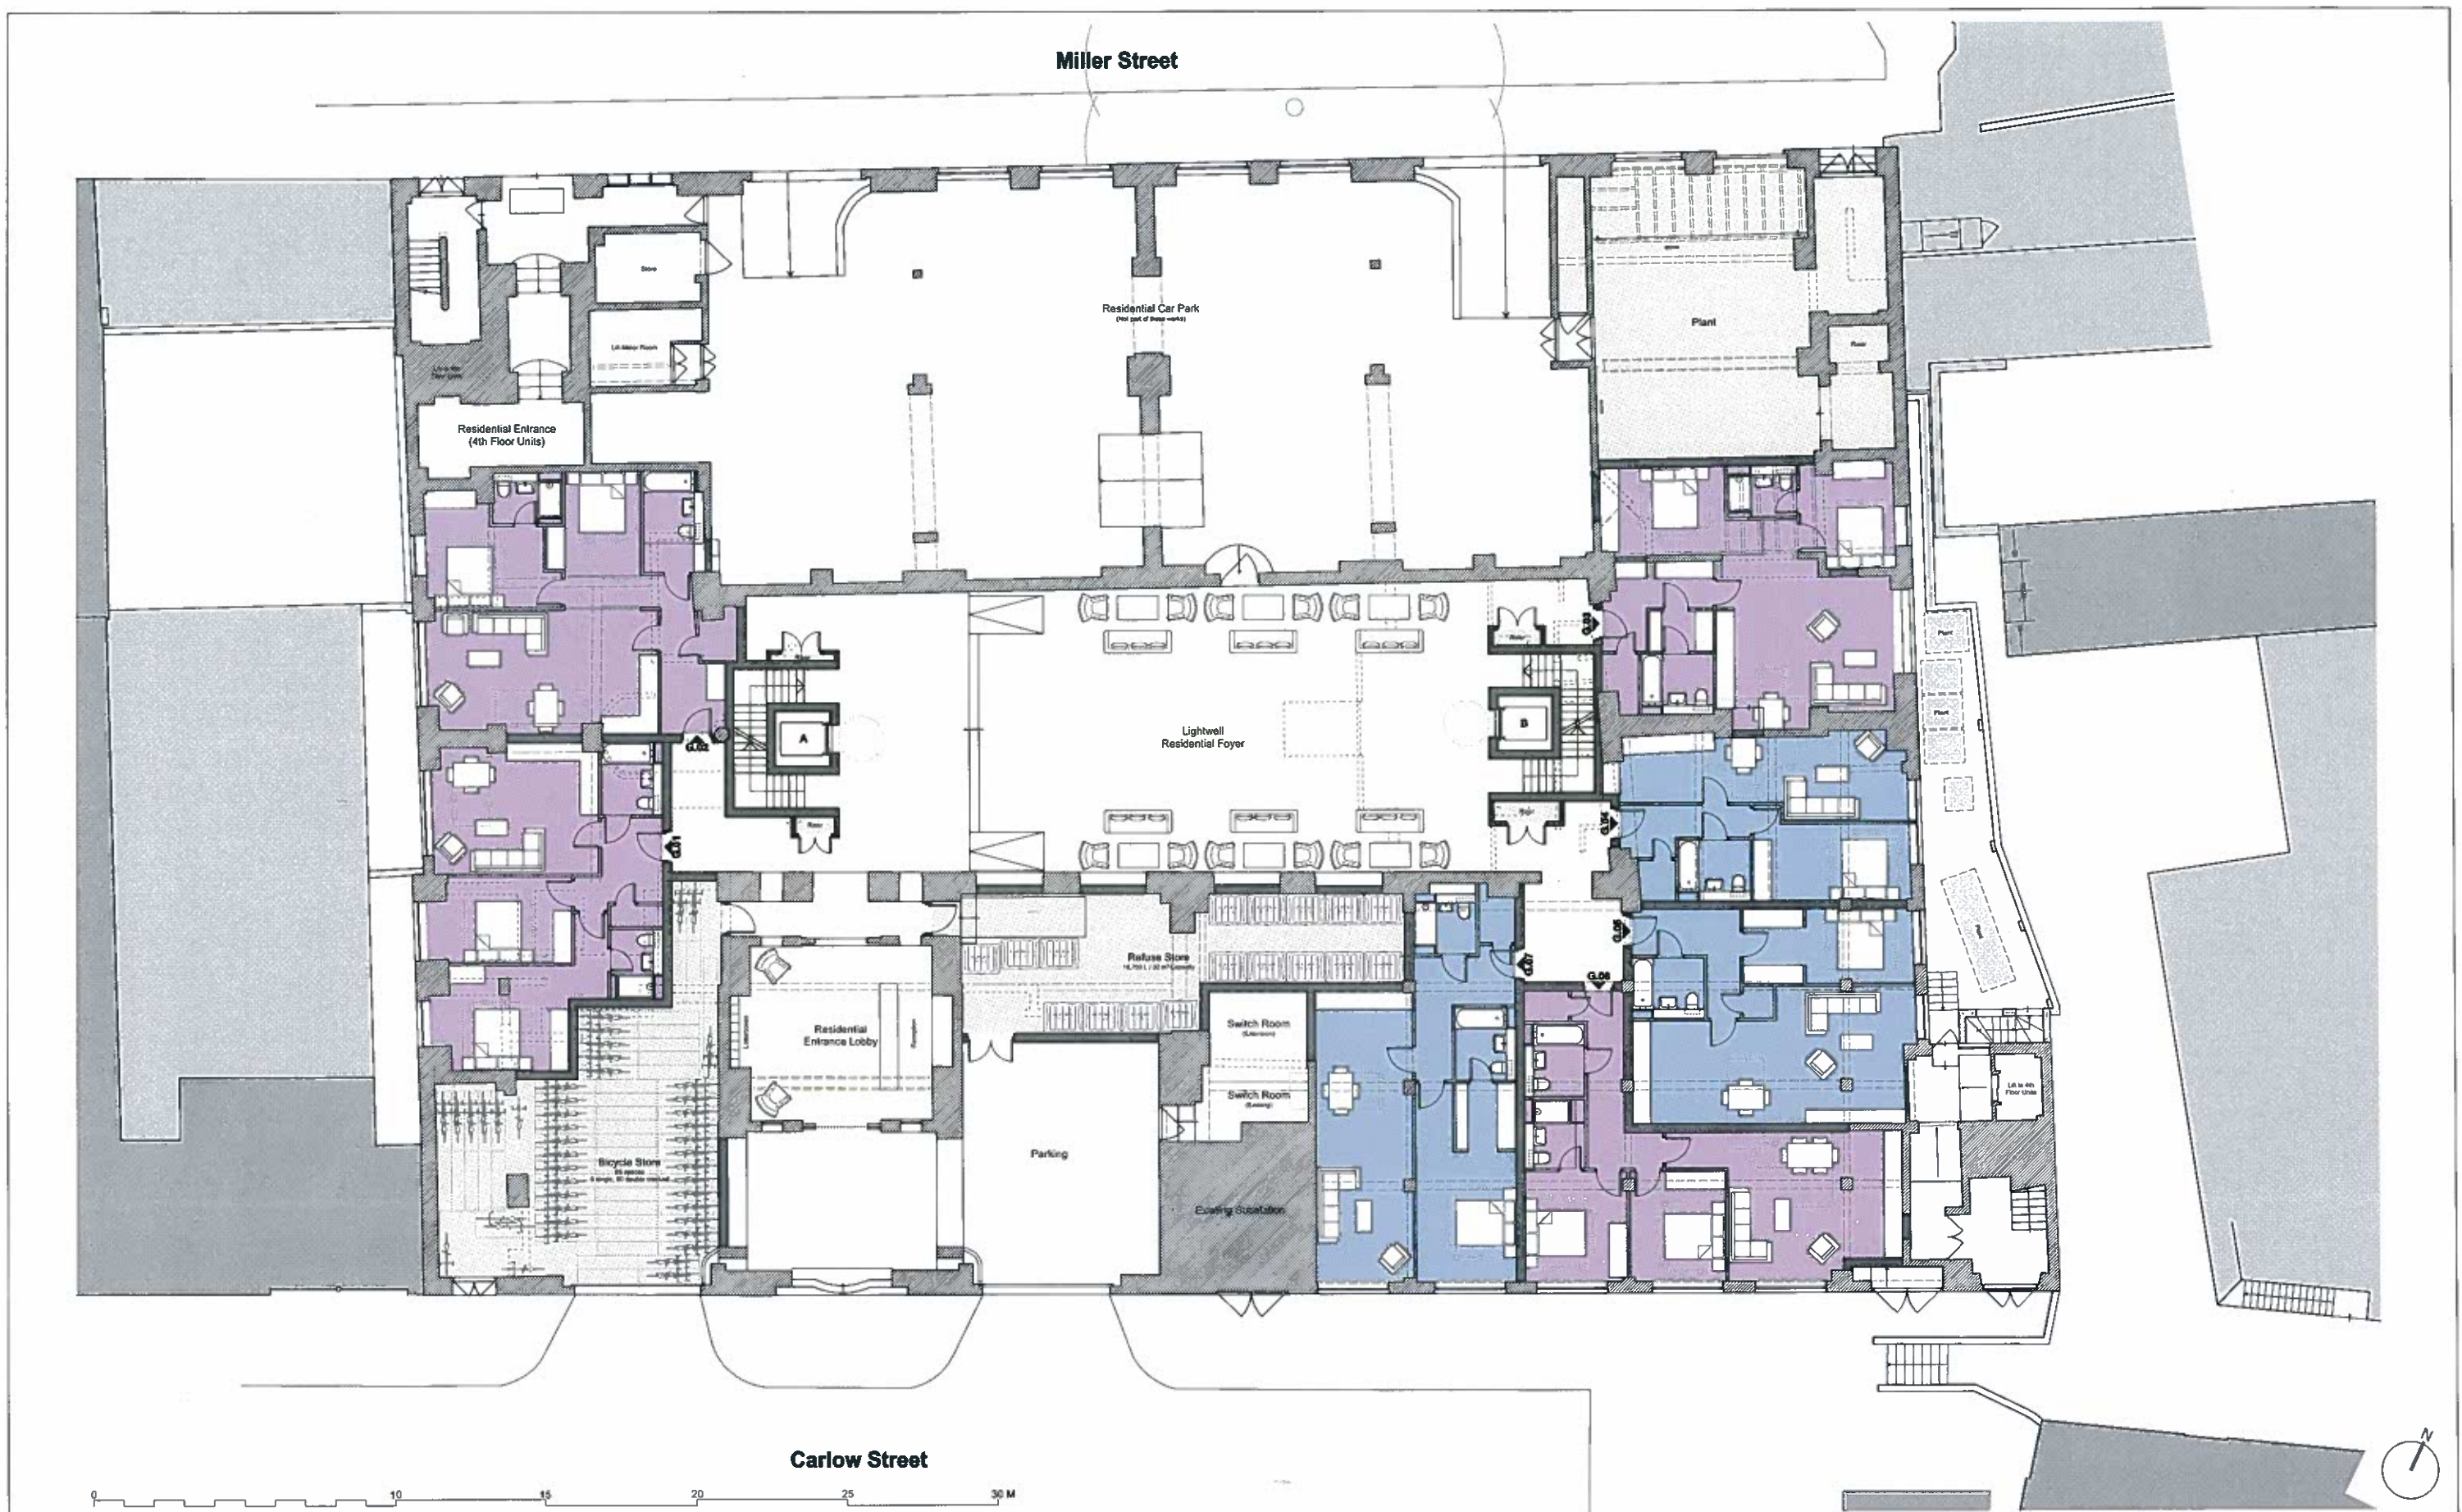

GENERAL NOTES: All dimensions to be checked on site prior to commencement of any works, and/or preparation of any shop drawings. Sizes of and dimensions to any structural elements are indicative only. See structural engineers drawings for actual sizes / dimensions. Sizes of and dimensions to any service elements are indicative only. See service engineers drawings for actual sizes and dimensions. This drawing to be read in conjunction with all other Architect's drawings, specifications and other Consultants' information. All proprietary systems shown on this drawing are to be installed strictly in accordance with the Manufacturers/Suppliers recommended details. Any discrepancies between information shown on this drawing and any other contract information or manufacturers/suppliers recommendations is to be brought to the attention of the Architect. DO NOT SCALE FROM THIS DRAWING.		DRAWING NOTES:		<table><tr><td>P6</td><td>PLANNING ISSUE</td></tr><tr><td>P5</td><td>Preliminary Issue</td></tr><tr><td>P4</td><td>Preliminary Issue</td></tr><tr><td>P3</td><td>Preliminary Issue</td></tr><tr><td>P2</td><td>Preliminary Issue</td></tr><tr><td>P1</td><td>Preliminary Issue</td></tr><tr><td>-</td><td>Preliminary Issue</td></tr></table>		P6	PLANNING ISSUE	P5	Preliminary Issue	P4	Preliminary Issue	P3	Preliminary Issue	P2	Preliminary Issue	P1	Preliminary Issue	-	Preliminary Issue	<table><tr><td>19.08.2014</td><td></td></tr><tr><td>17.08.2014</td><td></td></tr><tr><td>11.08.2014</td><td></td></tr><tr><td>06.08.2014</td><td></td></tr><tr><td>18.05.2014</td><td></td></tr><tr><td>12.05.2014</td><td></td></tr><tr><td>09.05.2014</td><td></td></tr></table>		19.08.2014		17.08.2014		11.08.2014		06.08.2014		18.05.2014		12.05.2014		09.05.2014		<table><tr><td colspan="2">STATUS</td><td colspan="2">REVISION</td></tr><tr><td colspan="2"></td><td colspan="2"></td></tr></table>		STATUS		REVISION						<table><tr><td colspan="2">DRAWING</td><td colspan="2">PROPOSED PLANS</td></tr><tr><td colspan="2"></td><td colspan="2">Ground Floor Plan</td></tr><tr><td>SCALE</td><td>1:100 @ A1 (1:200 @ A3)</td><td colspan="2">DRAWING FILE REF 803 PD-GA Floor Plans PRINT</td></tr><tr><td>DATE</td><td>May. 2014</td><td colspan="2">DRAWN BY BGY</td></tr><tr><td>DWG No.</td><td>803 PD-GA 00</td><td>REVISION</td><td>P6</td></tr><tr><td colspan="2">DRAWING STATUS</td><td colspan="2">PLANNING</td></tr></table>		DRAWING		PROPOSED PLANS				Ground Floor Plan		SCALE	1:100 @ A1 (1:200 @ A3)	DRAWING FILE REF 803 PD-GA Floor Plans PRINT		DATE	May. 2014	DRAWN BY BGY		DWG No.	803 PD-GA 00	REVISION	P6	DRAWING STATUS		PLANNING		Buckley Gray Yeoman Studio 4.04 The Tea Building 56 Shoreditch High Street London E1 6JL T. 020 7033 9913 F. 020 7033 9914 CLIENT Galliard Homes PROJECT Carlow House, NW1	
P6	PLANNING ISSUE	
P5	Preliminary Issue	
P4	Preliminary Issue	
P3	Preliminary Issue	
P2	Preliminary Issue	
P1	Preliminary Issue	
-	Preliminary Issue	
19.08.2014	
17.08.2014	
11.08.2014	
06.08.2014	
18.05.2014	
12.05.2014	
09.05.2014	
STATUS		REVISION	
DRAWING		PROPOSED PLANS	
		Ground Floor Plan	
SCALE	1:100 @ A1 (1:200 @ A3)	DRAWING FILE REF 803 PD-GA Floor Plans PRINT	
DATE	May. 2014	DRAWN BY BGY	
DWG No.	803 PD-GA 00	REVISION	P6	
DRAWING STATUS		PLANNING	