

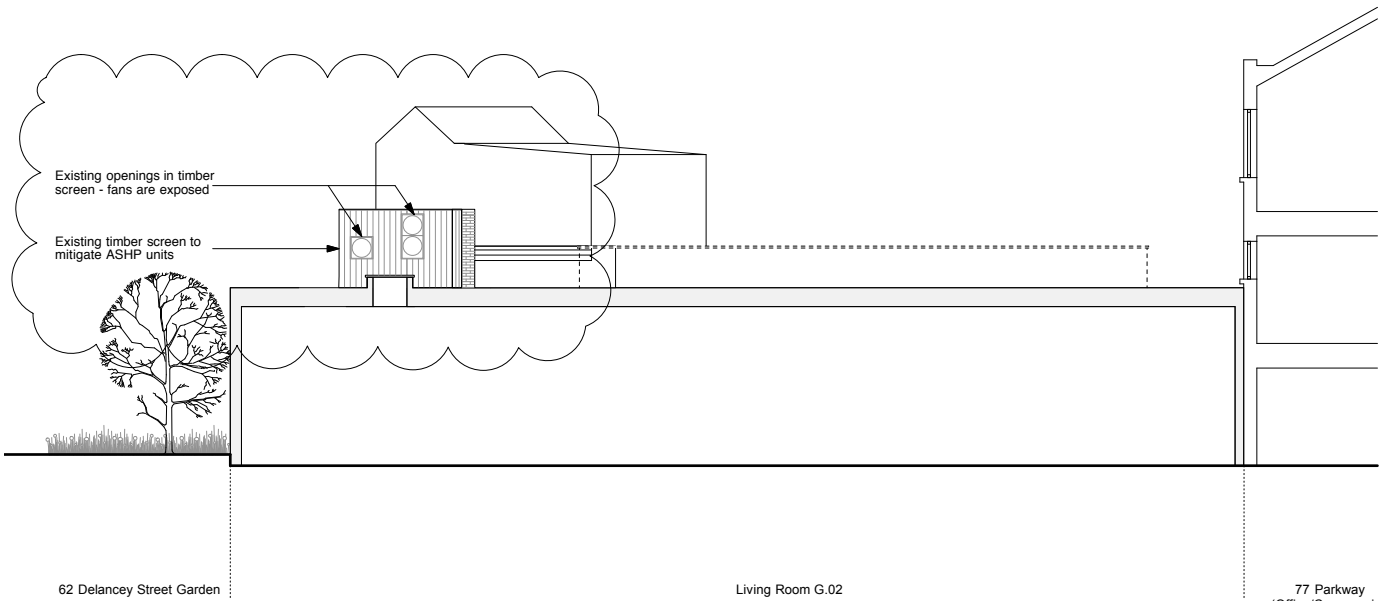


EXISTING SECTION A-A-SCALE 1:200@A3

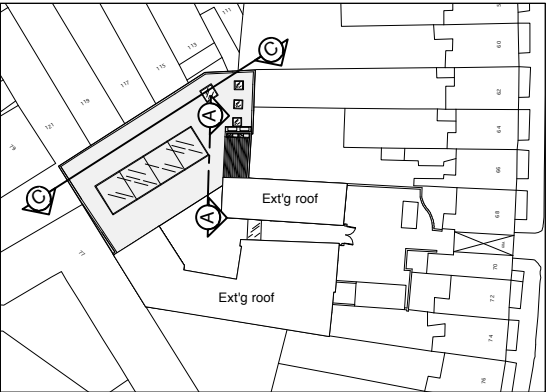

EXISTING SECTION C-C-SCALE 1:200@A3

 

Site Plan- 1:1000@A3

DRAWING STATUS

A3

PLANNING

GENERAL NOTES

1. No dimensions to be scaled from this drawing.

2. Any discrepancies found between this drawing and other documents should be referred immediately to Powell Tuck Associates

3. This drawing should be removed from currency immediately a revised version is issued.

4. This drawing is copyright.

5. All dimensions in mm's.

PL2	PLANNING issue Annotations updated	08/07/14	BS
PL1	PLANNING issue Timber slats added infront of ASHP fans - refer Section C	26/06/14	BS
REV	DESCRIPTION	DATE	NAME

Powell Tuck Associates

Architecture 6 Stamford Brook Road, London, W8 0XH

Design Phone +44 (0)20 8749 7700

Fax +44 (0)20 8749 8737

pt

at

PROJECT TITLE

68A DELANCEY STREET  
CAMDEN  
LONDON  
NW1 7RY

DRAWN	GR	CHECKED	AS
DATE	14.05.14	SCALE	1:200 @ A3

DRAWING TITLE

EXISTING SECTIONS AA,CC

JOB NO.	DRAWING NO.	REV.
2493	SU-009	PL2