



ORIGINAL
FRONT ELAVATION

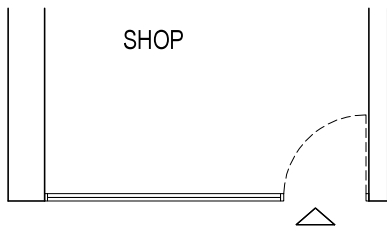


ORIGINAL
GROUND FLOOR PLAN

SHOP
ENTRANCE

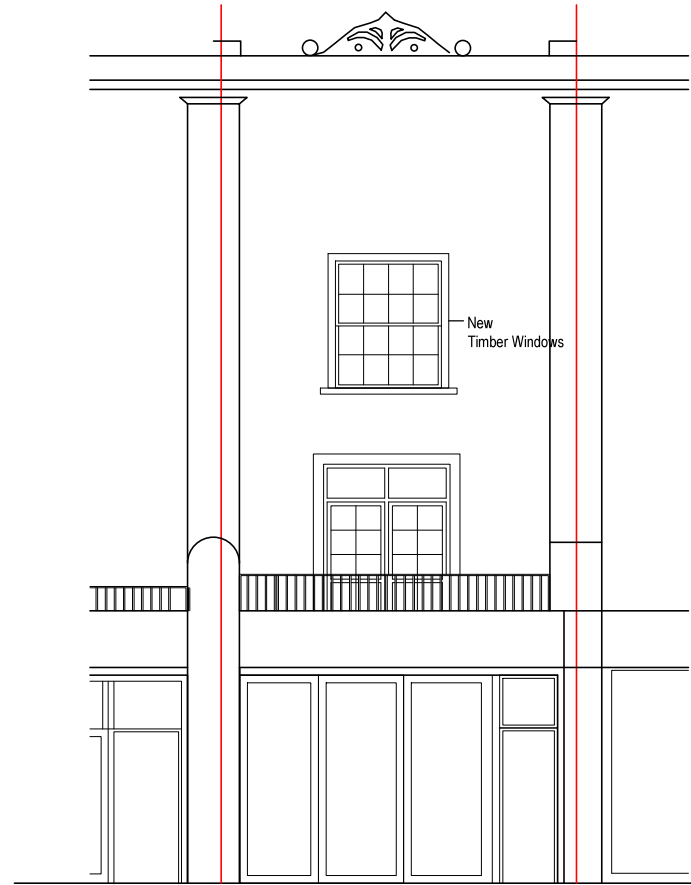

EXISTING
FRONT ELAVATION

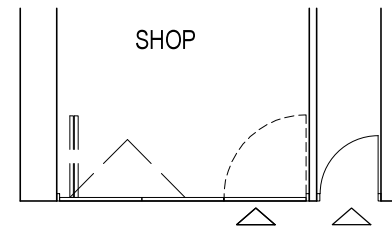

EXISTING
GROUND FLOOR PLAN

SHOP
ENTRANCE

New
Timber Windows

AMENDMENTS

A Front Elevation Windows revised

B

C

D

CONTRACT

DANNY'S FISH&CHIPS SHOP
385 KENTISH TOWN ROAD
LONDON , NW5 2TJ

DRAWING

SHOP FRONT
PLANS AND ELEVATIONS

SCALE 1:100@A4 DATE 04/14

DRAWN BY EM CHECKED EM

DRAWING No.

0414 | P | 3A