




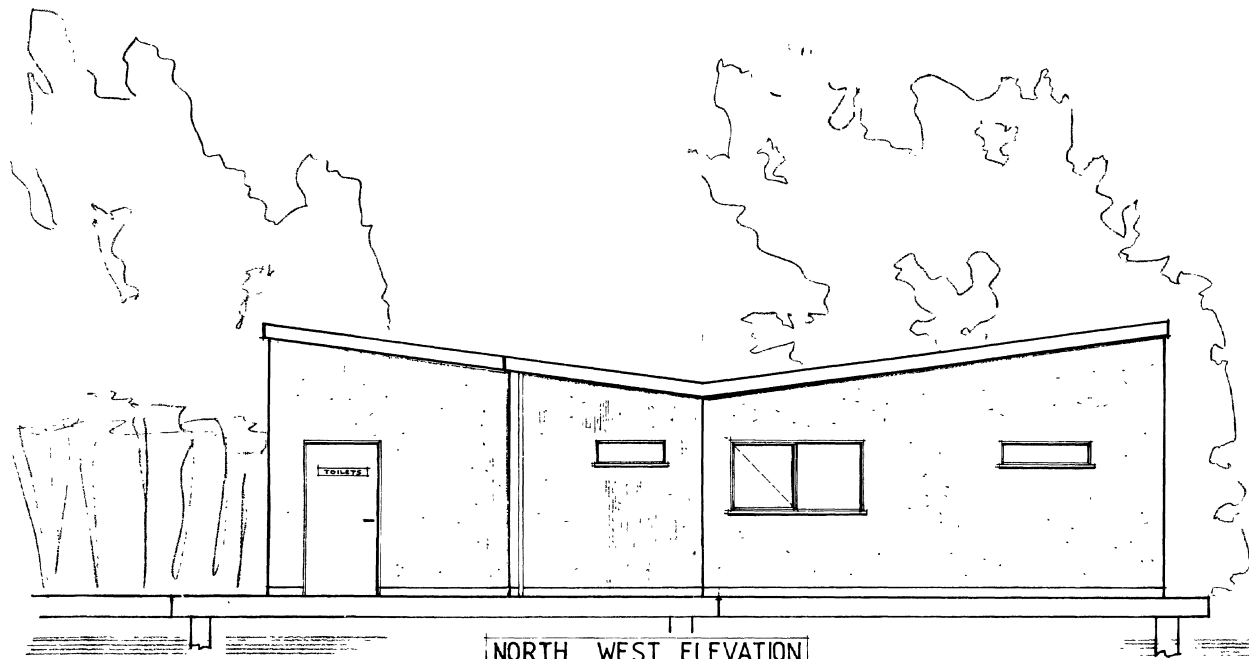


NORTH WEST ELEVATION

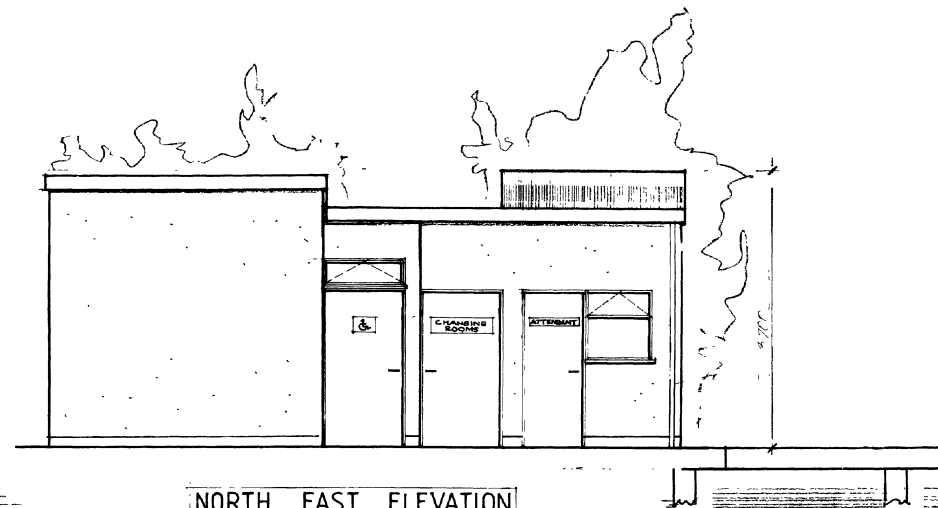

NORTH EAST ELEVATION

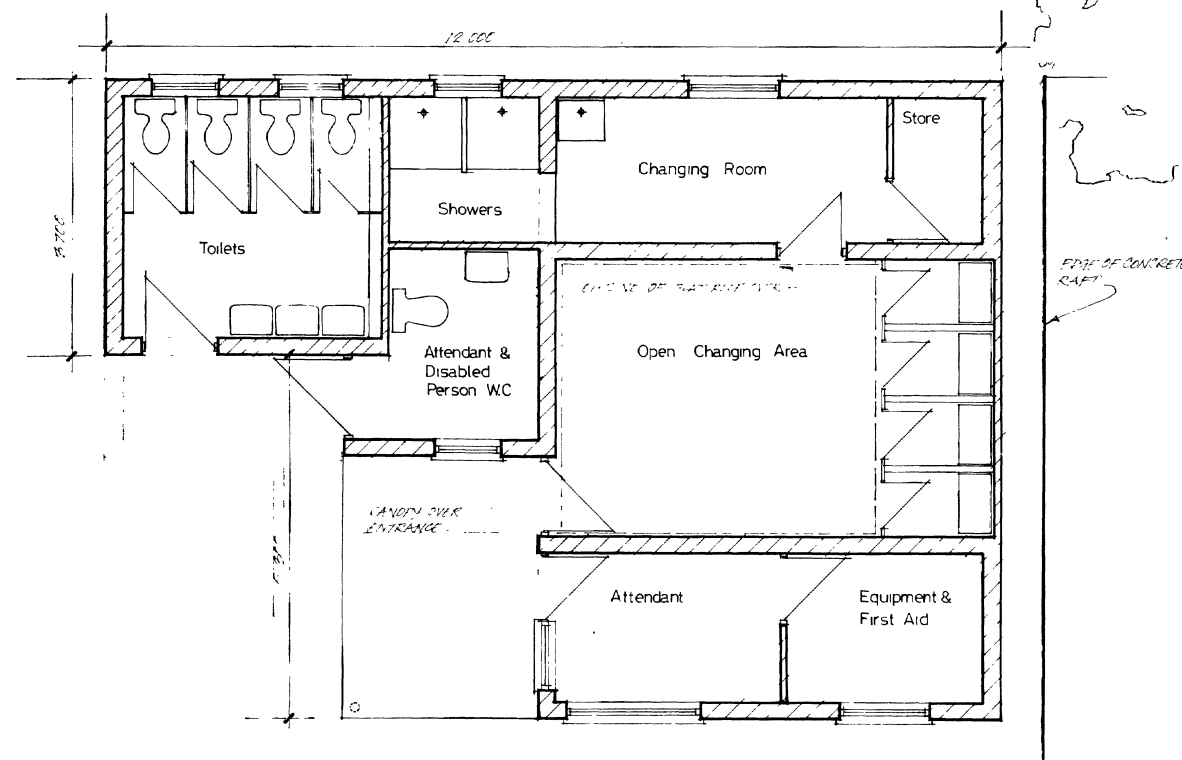

PLAN

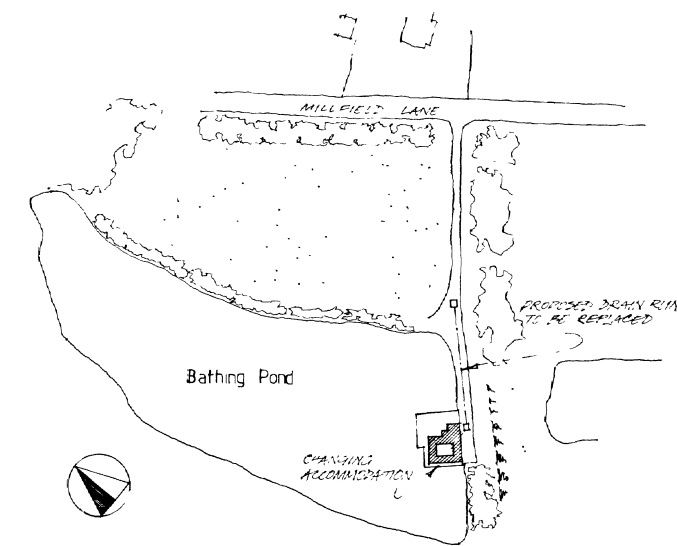

LOCATION PLAN 1:1000

Ref. Revision Draw Date



Department of Building and Services
G S Curry, DipArch DipTP RIBA MRTPI
Director of Building and Services
Corporation of London
PO Box 270 Guildhall
London EC2P 2EJ
071 606 3030
Fax 260 1140

Date Nov 1990 Draw BJB
Scale 1:50 Des App

Project
Kenwood Ladies Pond
Hampstead Heath
Changing Accommodation

Drawing
Proposed Plan & Elevations.

Drawing No
HH 5064/1A
Rev

Ref	Revision
-----	----------



Date	Nov 1990	Drawn	BJB
Scale	1:50	Des	App

Drawing


Proposed Elevations

Drawing No HH 5064 12


Rev							
-----	--	--	--	--	--	--	--

SOUTH WEST ELEVATION


Notes
Do not scale. All dimensions to be checked on site.
Errors to be reported to supervising officer.

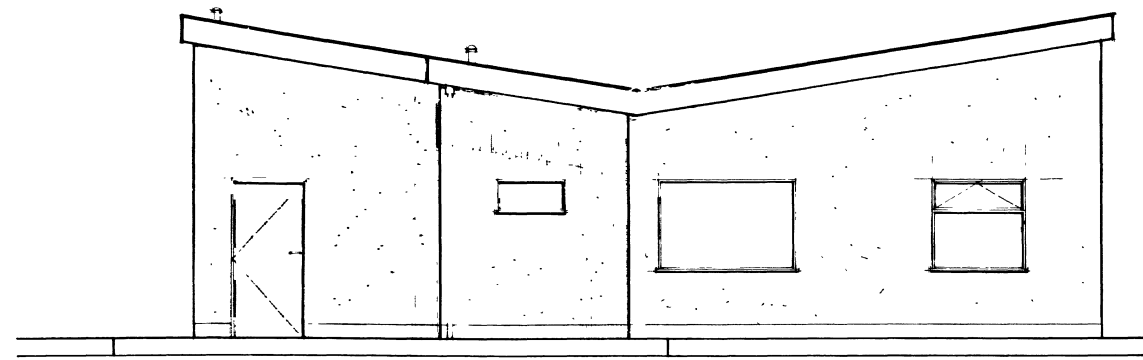


NORTH WEST ELEVATION

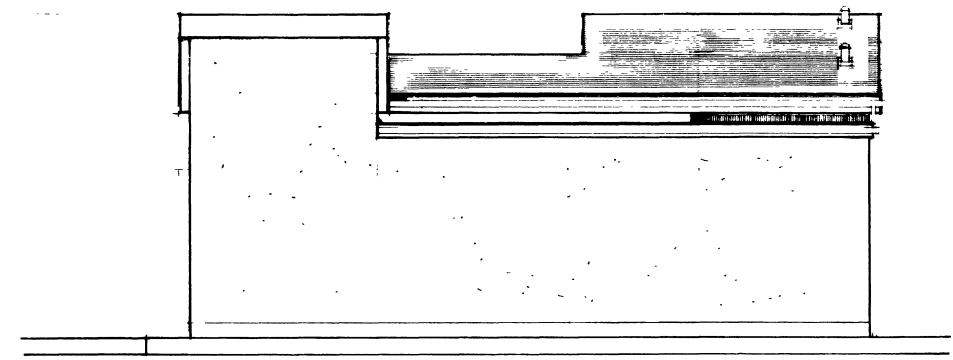

SOUTH EAST ELEVATION

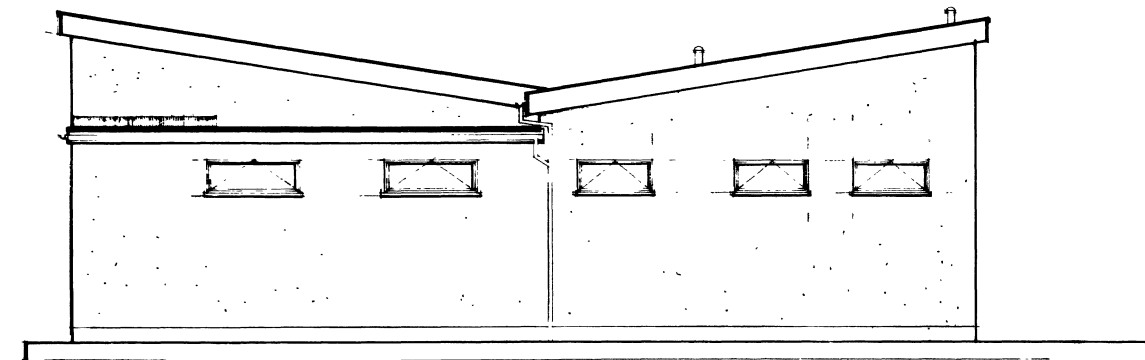


SOUTH WEST ELEVATION

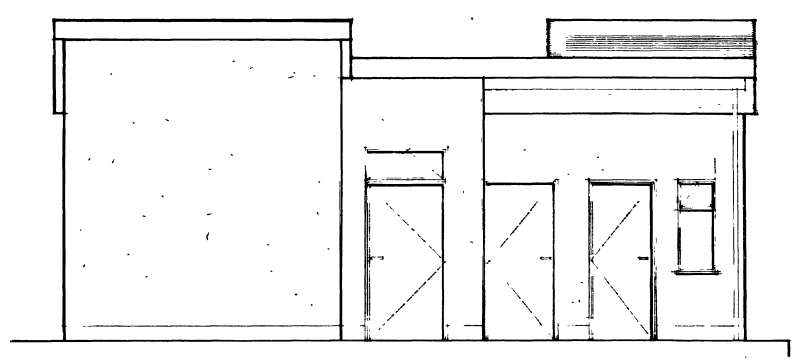

NORTH EAST ELEVATION



 CORPORATION OF LONDON	
Department of Building and Services Director of Building and Services Corporation of London PO Box 270 Guildhall London EC2P 2EJ 071-608 3030 Fax 260 1140	
Date	JAN 1991
Drawn	BJB
Scale	1:50
Des	App
Project KENWOOD LADIES BATHING POND HAMPSTEAD HEATH	
Drawing CHANGING ACCOMMODATION ELEVATIONS	
Drawing No. HH 5064/101/B	
Rev	A B

Notes
Do not scale. All dimensions to be checked on site.
Errors to be reported to supervising officer.

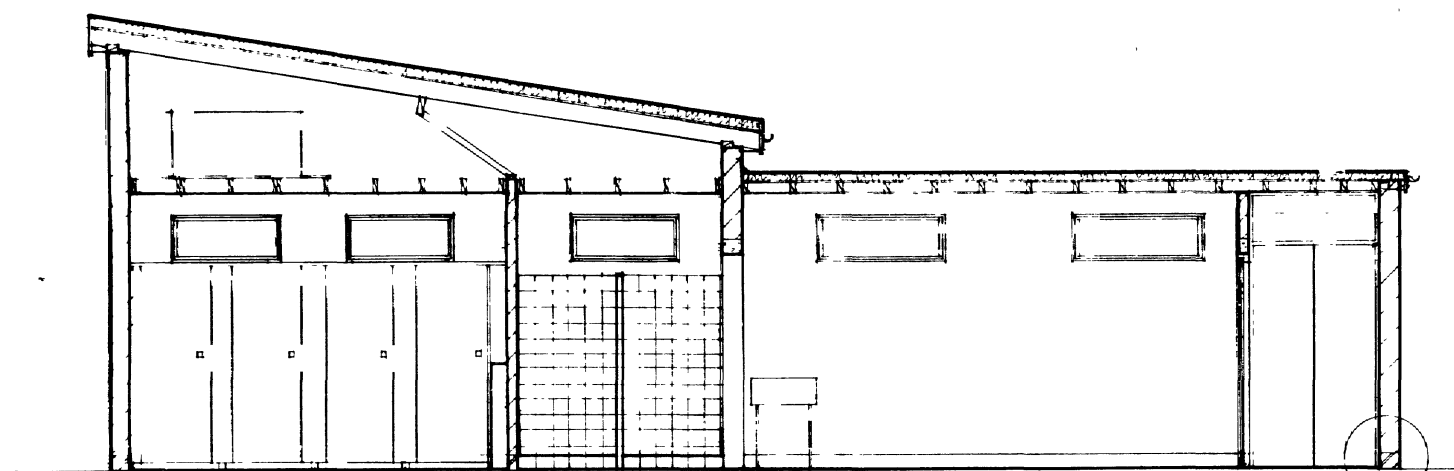

SECTION A-A


DETAIL 1

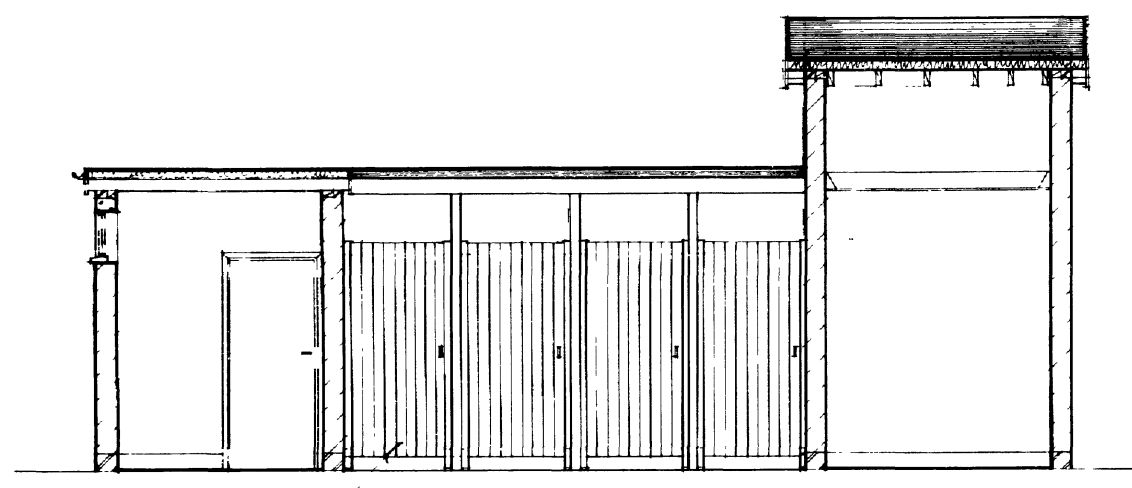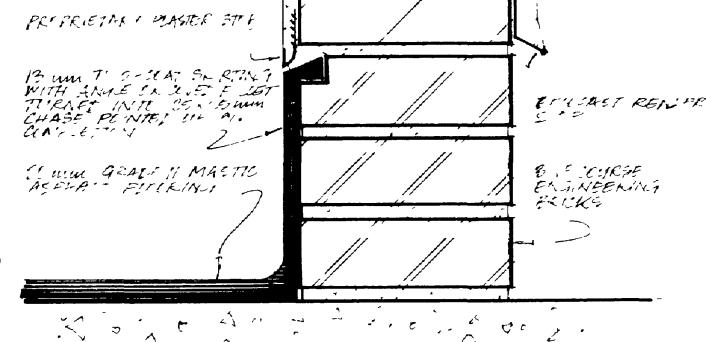


SECTION B-B

400 FRAMED & LEDGED IN 1/2" 3/8"
800 x 100 mm SET IN 6" FRAMES
ON 60 x 75 WITH 10 x 25 mm
PANEL STOPS

DETAIL 2

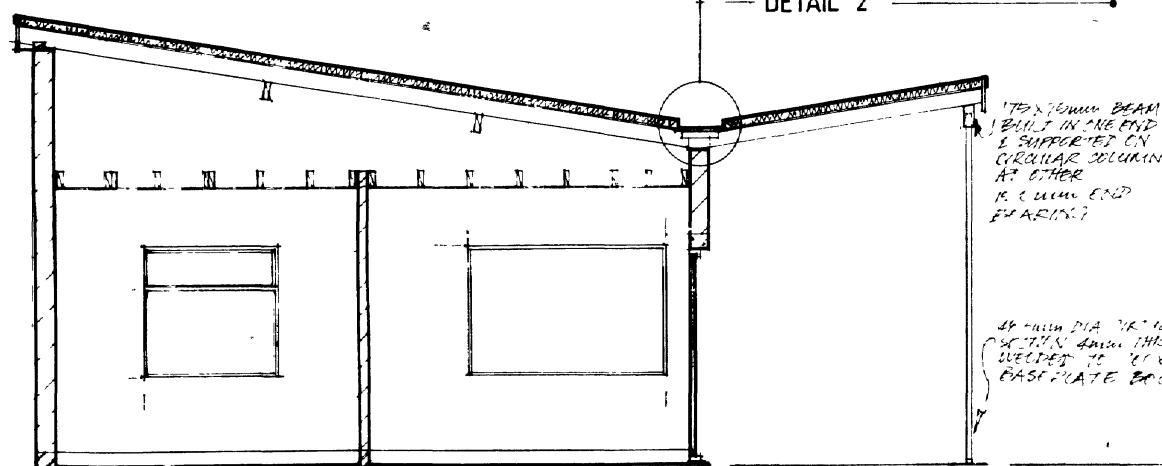

40 mm DIA. 1/2" 3/8" 3/8"
SECTION. 400 THICK STEEL COLUMN
SUPPORTED ON 100 x 100 x 10 mm STEEL
BASE PLATE BOLTED TO CONCRETE

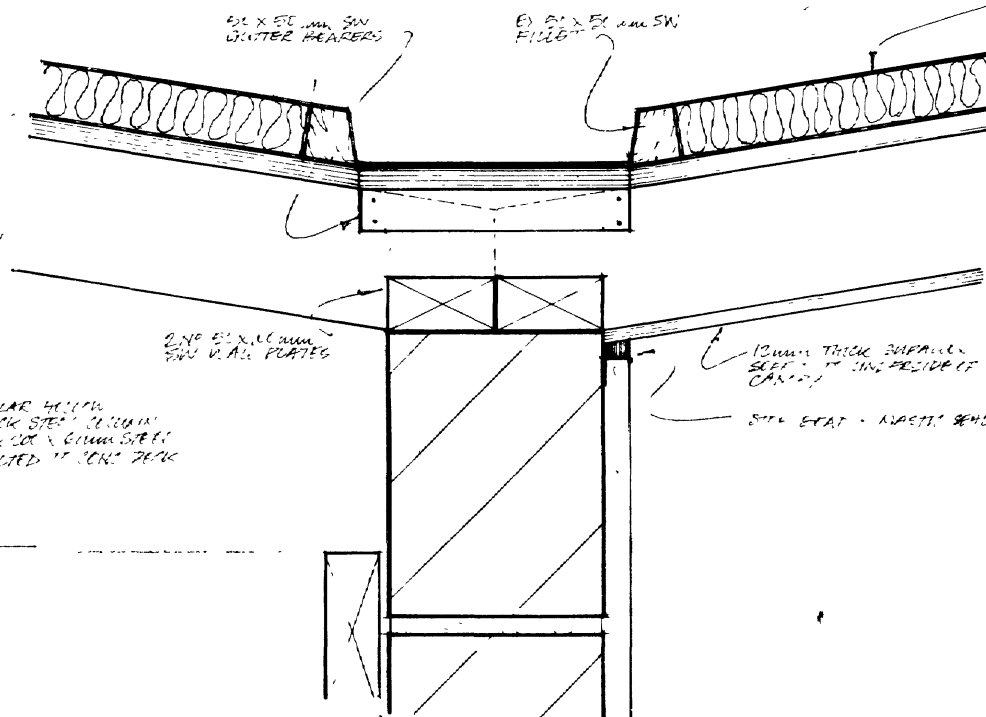

ROOF FINISH
PERMANENT DRAINAGE SYSTEM
COMPRISING - SUPERFLEX AA
WHICH IS BUILT ON SUPERFLEX
UNDER AN INSULATED PANEL ON
PULVERISED ASPHALT. STANDARD
ACCEPTED ON PERMANENT
REINFORCED METAL LINED VAPOR
BARRIER ON 10 mm EXTERIOR
GRADE PLYWOOD DECKING

60 x 60 mm SW
WATER BEARERS

60 x 60 mm SW
FILLING

200 x 100 mm SW
WALL PLATES

12 mm THICK SUPERFLEX
SEALANT INSIDE OF
CASKET

SEALANT - MASTIC SEAL

SECTION C-C

Ref. Revisio



CORPORATION OF LONDON

Department of Building and Services
G S Curry DipArch DipTP RIBA MRTP
Director of Building and Services
Corporation of London
PO Box 270 Guildhall London EC2P 2EJ 071-606 3030
Fax 260 1140

Date	JAN 1991	Drawn	BJB
Scale	1:50, 1:20	Des	App





Project
**KENWOOD LADIES
BATHING POND
HAMPSTEAD HEATH**

Drawing
**CHANGING ACCOMMODATION
SECTIONS & DETAILS
SHEET 1**

Drawing No
HH 5064/03

Rev									
-----	--	--	--	--	--	--	--	--	--

Notes
Do not scale. All dimensions to be checked on site
Errors to be reported to supervising officer

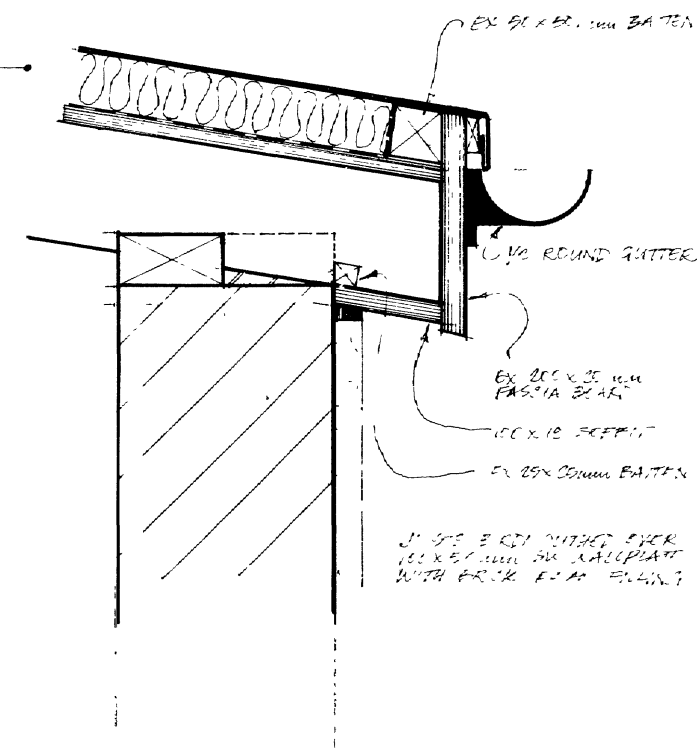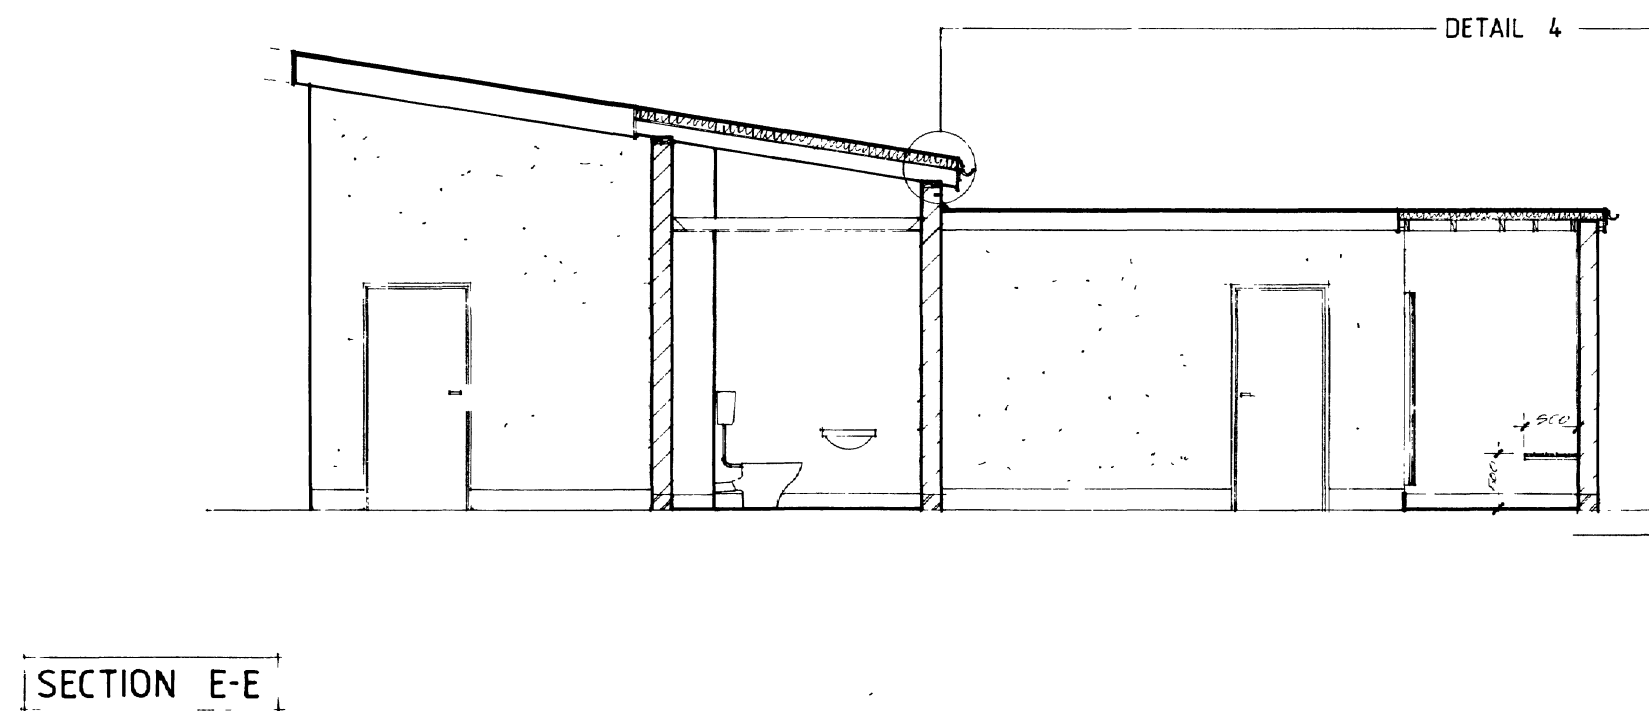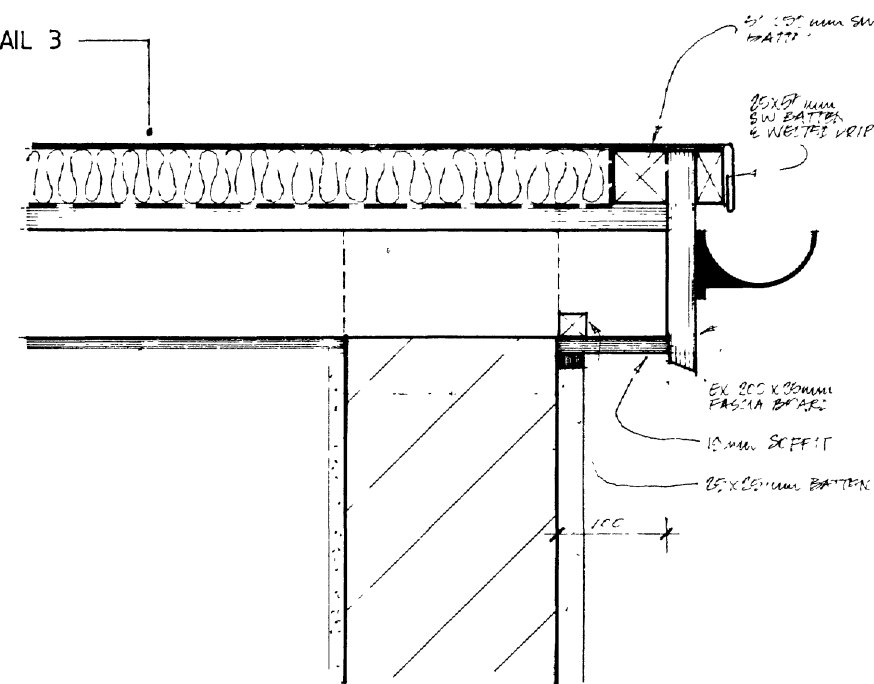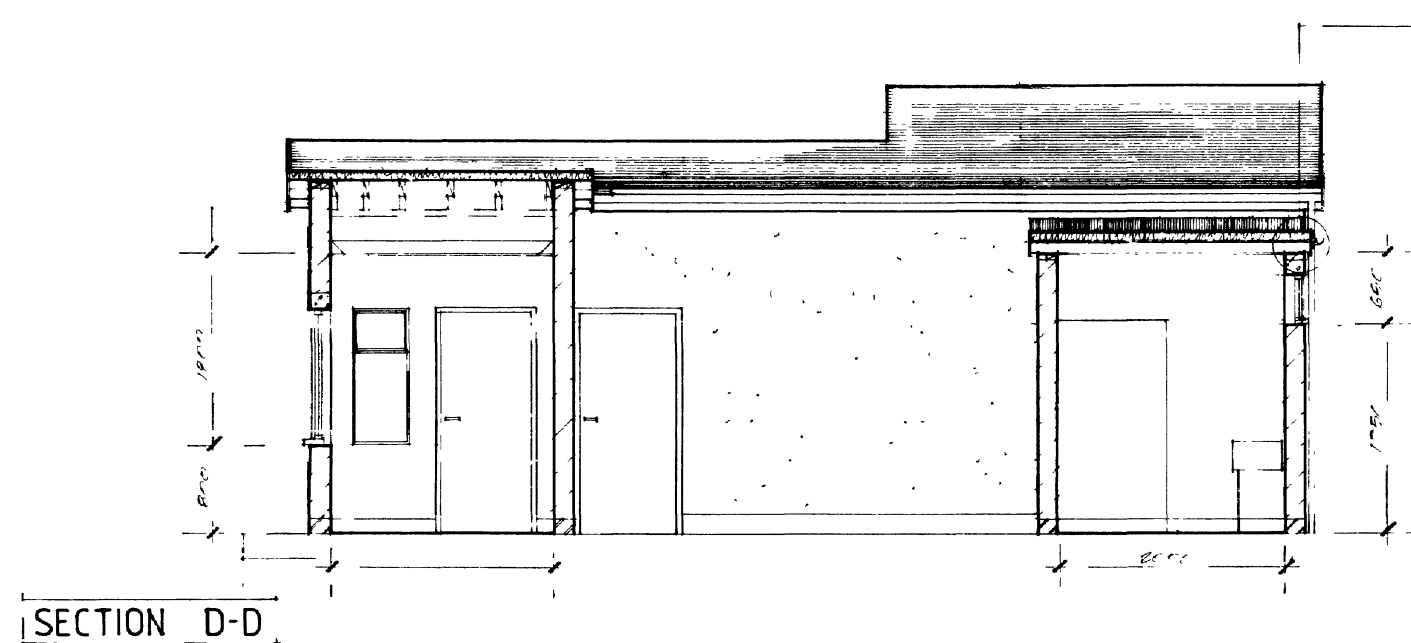

Ref Revision



CORPORATION OF LONDON

Department of Building and Services
G S Curry DipArch DipTP RIBA MRTPI
Director of Building and Services
Corporation of London
PO Box 270 Guildhall
London EC2P 2EJ 071-606 3030
Fax 260 1140

Date	JAN 1991	Drawn	BJB
Scale	1:50	Des	App

Project
**KENWOOD LADIES
BATHING POND
HAMPSTEAD HEATH**

Drawing
**CHANGING ACCOMOD.
SECTIONS & DETAILS
SHEET 2**

Drawing No
HH 5064/104

Rev							
-----	--	--	--	--	--	--	--

Do not scale All dimensions to be checked on site
Errors to be reported to supervising officer

THE INSTALLATION IS TO COMPLY WITH
CURRENT WATER SUPPLY BYELAWS

DRINKING WATER IS TO BE MADE
AVAILABLE TO THE SINK IN THE
CHANGING VIA DIRECT MAINS FEED

ALL OTHER APPLIANCES WITH THE
EXCEPTION OF THE SINK & SHOWER
ARE TO BE CISTERN FEED.

EMERGENCY DRAIN POINTS, WILLING
TO BE INCORPORATED TO ALLOW
FOR COMPLETE DRAIN DOWN OF
THE INSTALLATION

4' STRUCTURA TIMBER TO STRING
MASS - 2 IN SIZES AS INDICATED
NEW FOR TRIMMING & DOUBLING
1/4" P LUGS AT ACROSS HATCH
1" LINGS & FOR A SHORT
HANDLE FOR J LIT 12 LBS 1/2
FOR 1/2 LBS & 1/2 LBS

ALL TENDERS TO LEAVE PRESERVATION
TREATMENT TO EACH JOB. ARTS &
A RECOMMENDATION TO GRADES THAT
ROADS IT HAS BEEN TAKEN OUT
INSTEAD OF ALL NEW SURFACES
WAS NOT A MINOR CUTTING ARE
TO BE PRESERVATIVE TREATS

WEST HANOVER, & HANOVER, ARE TO BE
IN GALVANIZED M.S. PILES TO TRAIL
BUILT BY 2-1/2 IN. SHE-RADIATED SQUARE
THISTLE NAILS IN EACH HOLE.

ALL WAIVER PLAYS TO BE POSITIONED
& ALIGNED TO GIVE THE CORRECT
STAT. & LEAD



GS Curry DipArch DipTP RIBA MRTPI
Director of Building and Services
Corporation of London
PO Box 270 Guildhall
London EC2P 2EJ
071-606 3030
Fax 260 1140


Drawn **BJB**

Des	App
-----	-----

KENWOOD LADIES
BATHING POND
HAMPSTEAD HEATH

CHANGING ACCOMMOD. ROOF LAYOUT

HH 5064.105

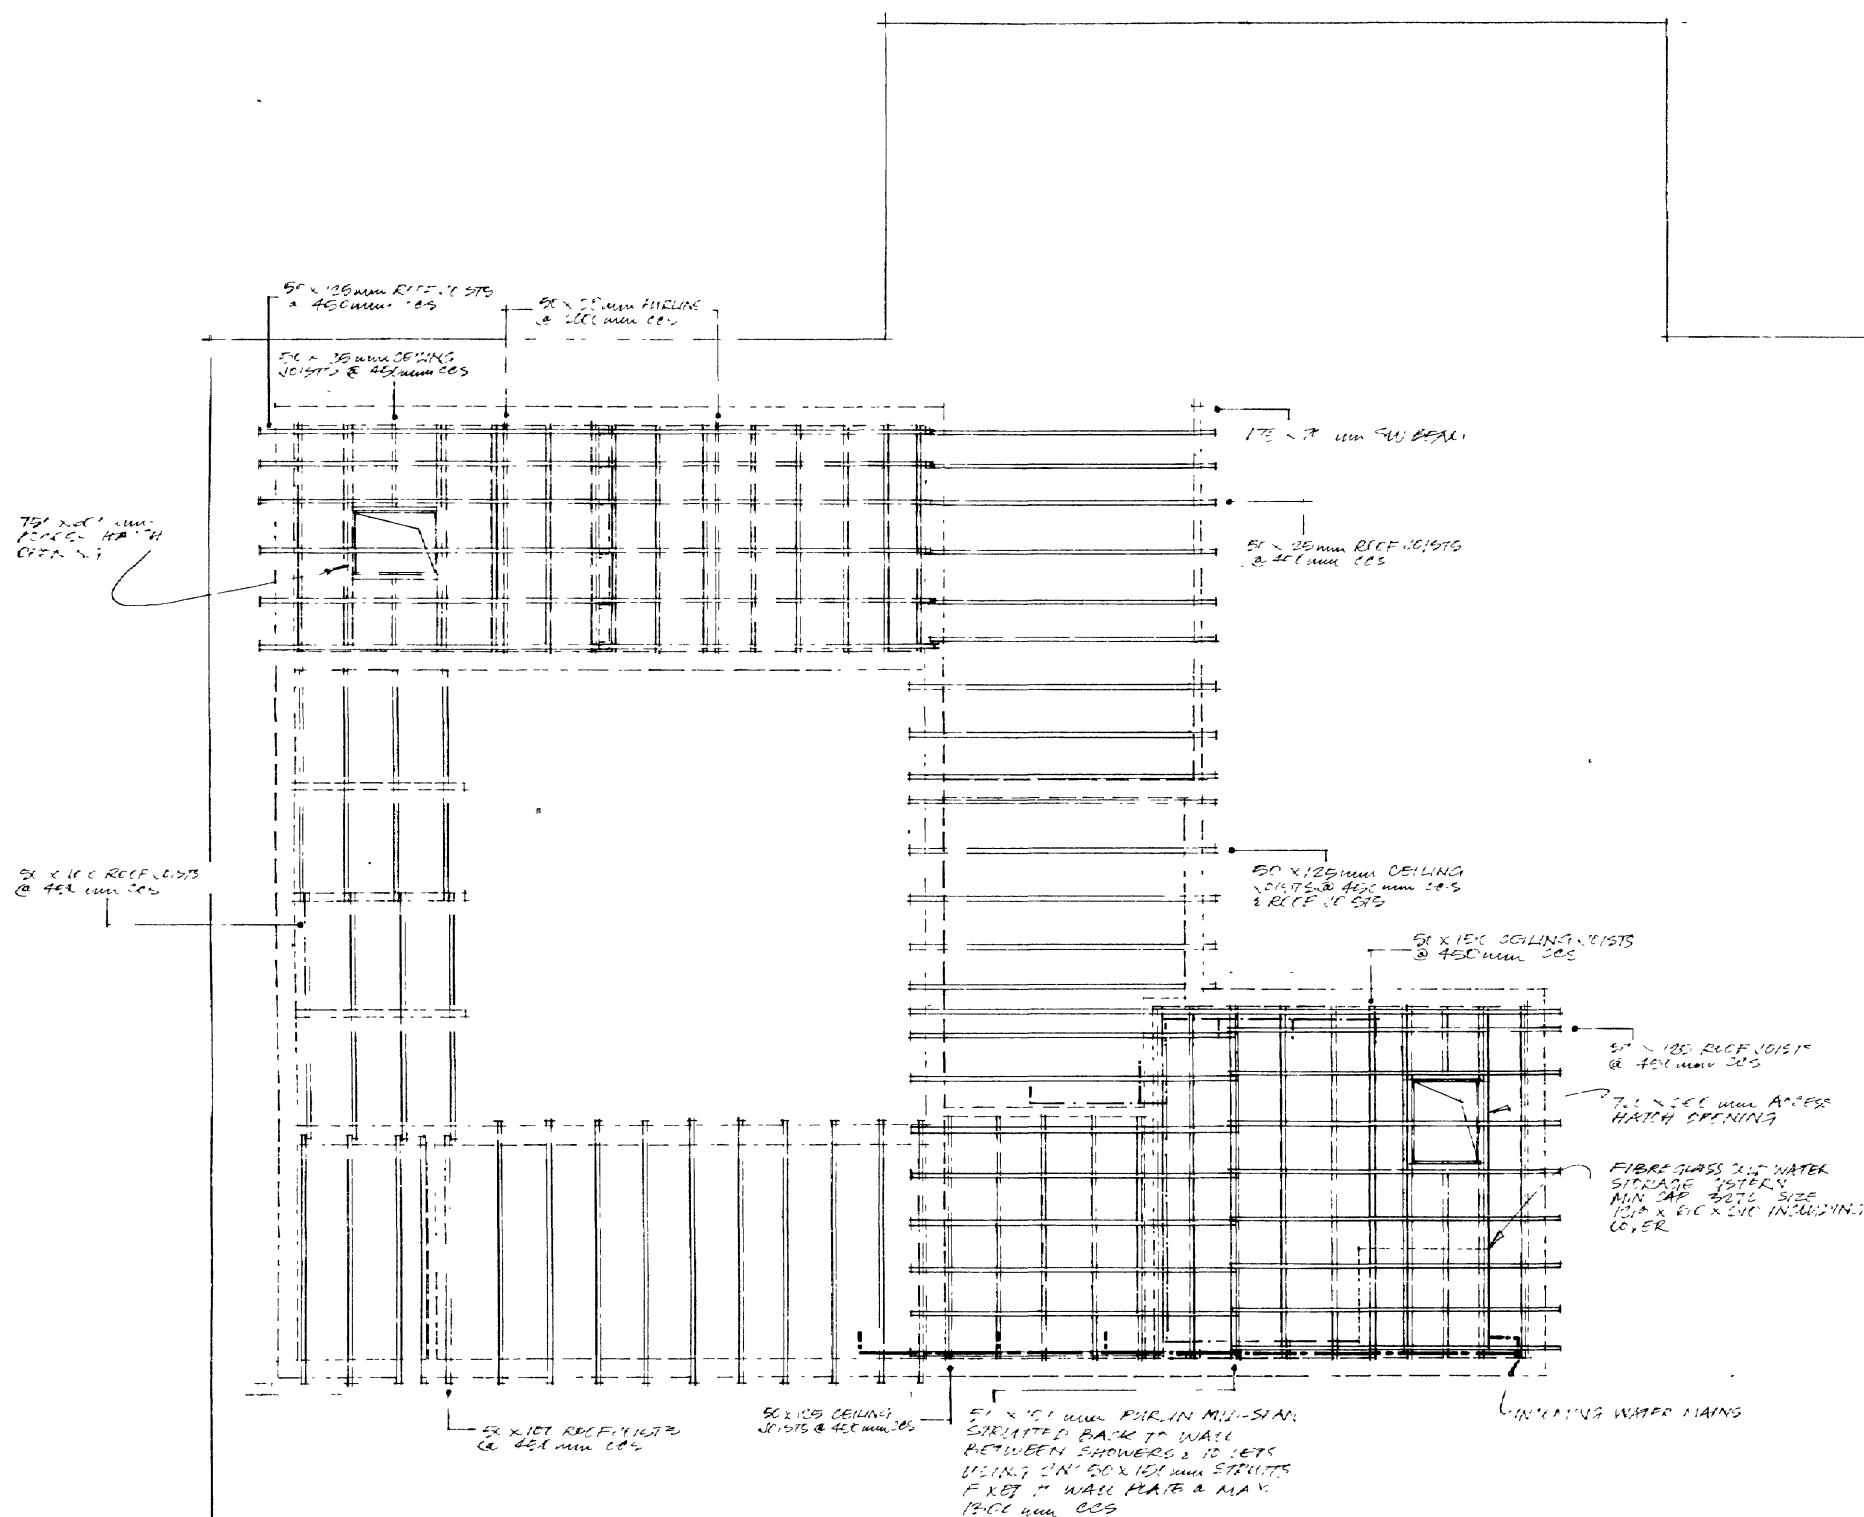
[illegible]

15 mm CROCKER COLD WATER
2 1/2" RIB WITH 22mm
FRAYLESS TAP APPLIANCES

25mm COPPER CISTERN
FOR DISTRIBUTION PIPES
WITH 32mm BRANCHES
TO APPLIANCES

A: FIRST CRK IT HAVE ARMATURE
FOLLOW BY FRAP INSULATION


LOCATION PLAN
SCALE 1:1000

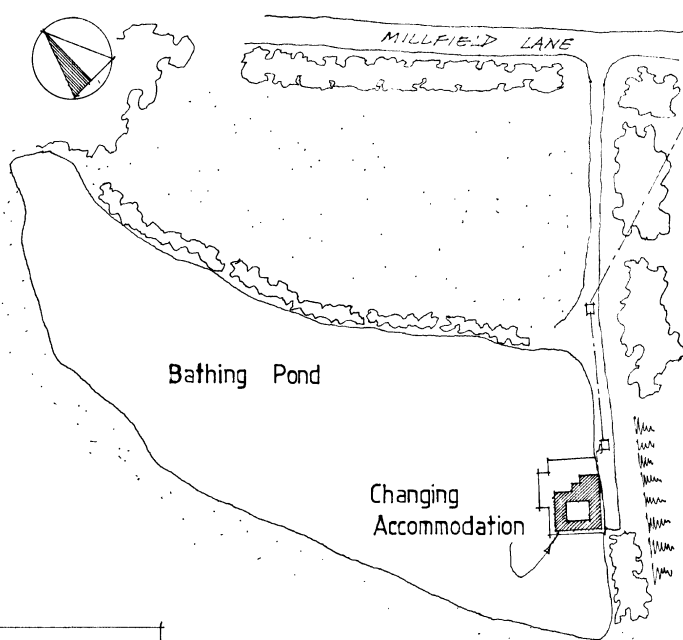

Notes
Do not scale. All dimensions to be checked on site.
Errors to be reported to supervising officer.

FOUNDATIONS:
EXISTING CONCRETE RAFT APPROX 150mm THICK PROJECTING OVER POND SUPPORTED BY CONCRETE PILES.

WALLS:
EXTERNAL WALLS IN 200mm THICK THERMAITE THREE BLOCKWORK IN 1:1 G.C.S.L.'S MORTAR MIX FINISHED EXTERNALLY IN 16mm RENDER & INTERNALLY IN PLASTER / C.S. RENDER.
INTERNAL WALLS IN 100mm BLOCKWORK GENERALLY PLASTER & SKIM BOTH SIDES.
DPC IN THE FORM OF 3 NO CONCREG. ENGINEERING BRICKS TO ALL WALLS.
FLOORS: ALL FLOORS EXCEPT OPEN CHANGING AREA TO RECEIVE 20mm THICK MASTIC ASPHALT FINISH DRESSED UP INTERNAL WALLS TO FORM SKIRTING 150mm HIGH.
WINDOWS: SINGLE GLAZED TOP HUNG FROM BOULTON & PAUL RANGE.
ROOF:
3 LAYER BUILT UP HIGH PERFORMANCE FELT/SLATE ON 50mm GOSSAMER FIBREGLASS INSULATION ON VAPOUR BARRIER IN 15mm EXTERIOR GRADE PLY DECKING ON ROOF JOISTS.
DRAINAGE:
NEW S&VP IN 110mm & UPVC TO CONNECT TO EXISTING DRAINAGE SYSTEM.
TRAPS TO SHOWER & SINK TO BE 75mm DEEP SEAL.
RAINWATER GOODS IN C.I. 100mm & 1/2 ROUND GUTTER & 75mm & RWP.
OPENINGS:
CONCRETE LINTELS OVER OPENINGS MIN. BEARING 150mm EACH END.

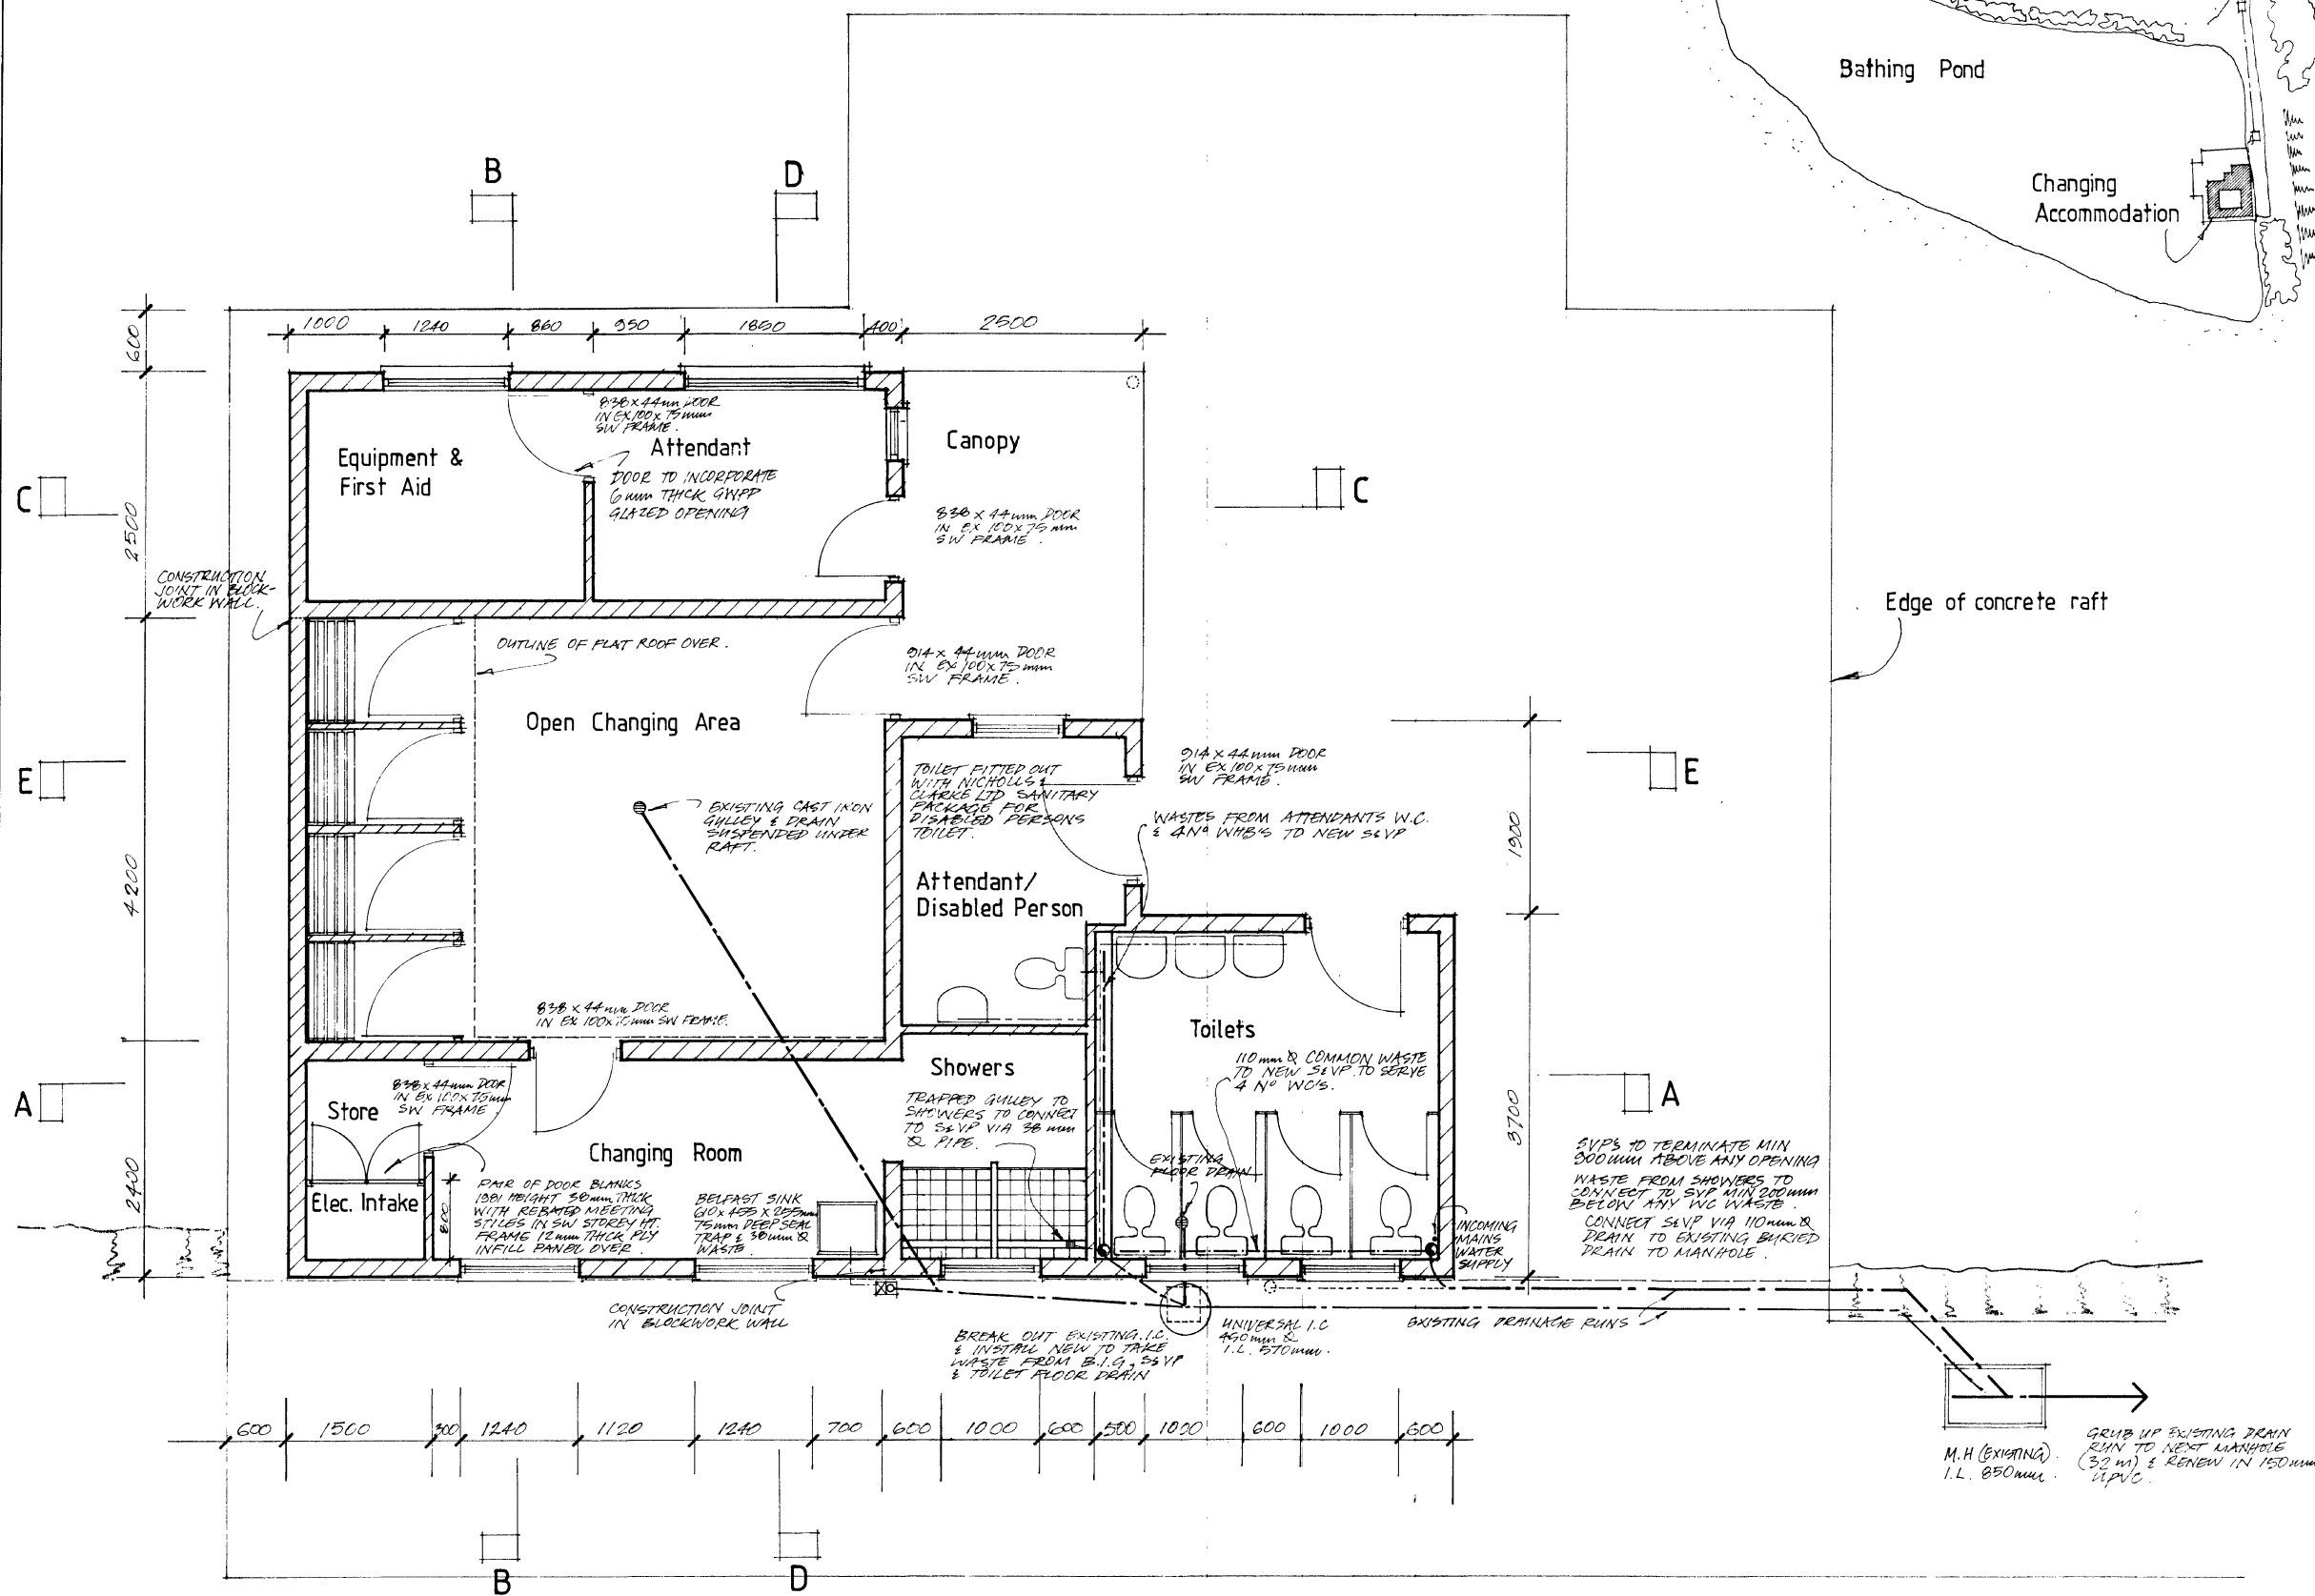

J. A. Ref		L.A. REVISIONS Revision		BB	6/4/01
				Drawn	Date

CORPORATION OF LONDON

Department of Building and Services
G S Curry DipArch DipTP RIBA MRTPI
Director of Building and Services
Corporation of London
PO Box 270 Guildhall
London EC2P 2EJ
071-606 3030
Fax 260 1140

Date	JAN 1991	Drawn	BJB
Scale	1:50	Des	App

Project
KENWOOD LADIES BATHING POND HAMPSTEAD HEATH

Drawing
CHANGING ACCOMMOD. PROPOSED LAYOUT

Drawing No.
HH 5064/02/B

Rev	A	B							
-----	---	---	--	--	--	--	--	--	--