


FRONT ELEVATION




REAR ELEVATION

new metal spiral staircase with balustrades to match existing balcony's

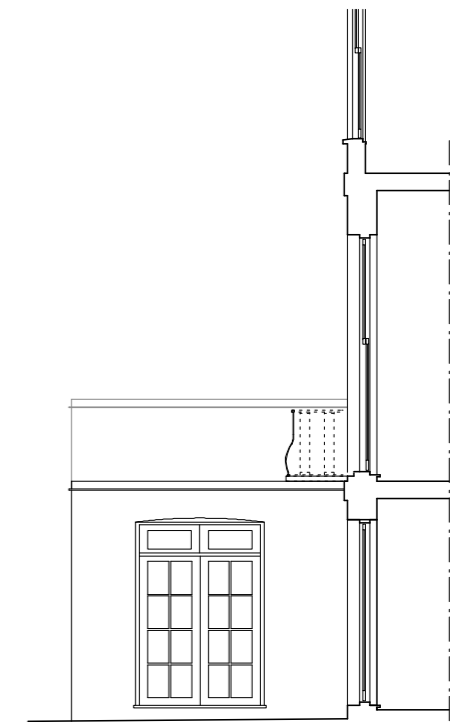

SIDE ELEVATION / SECTION 2

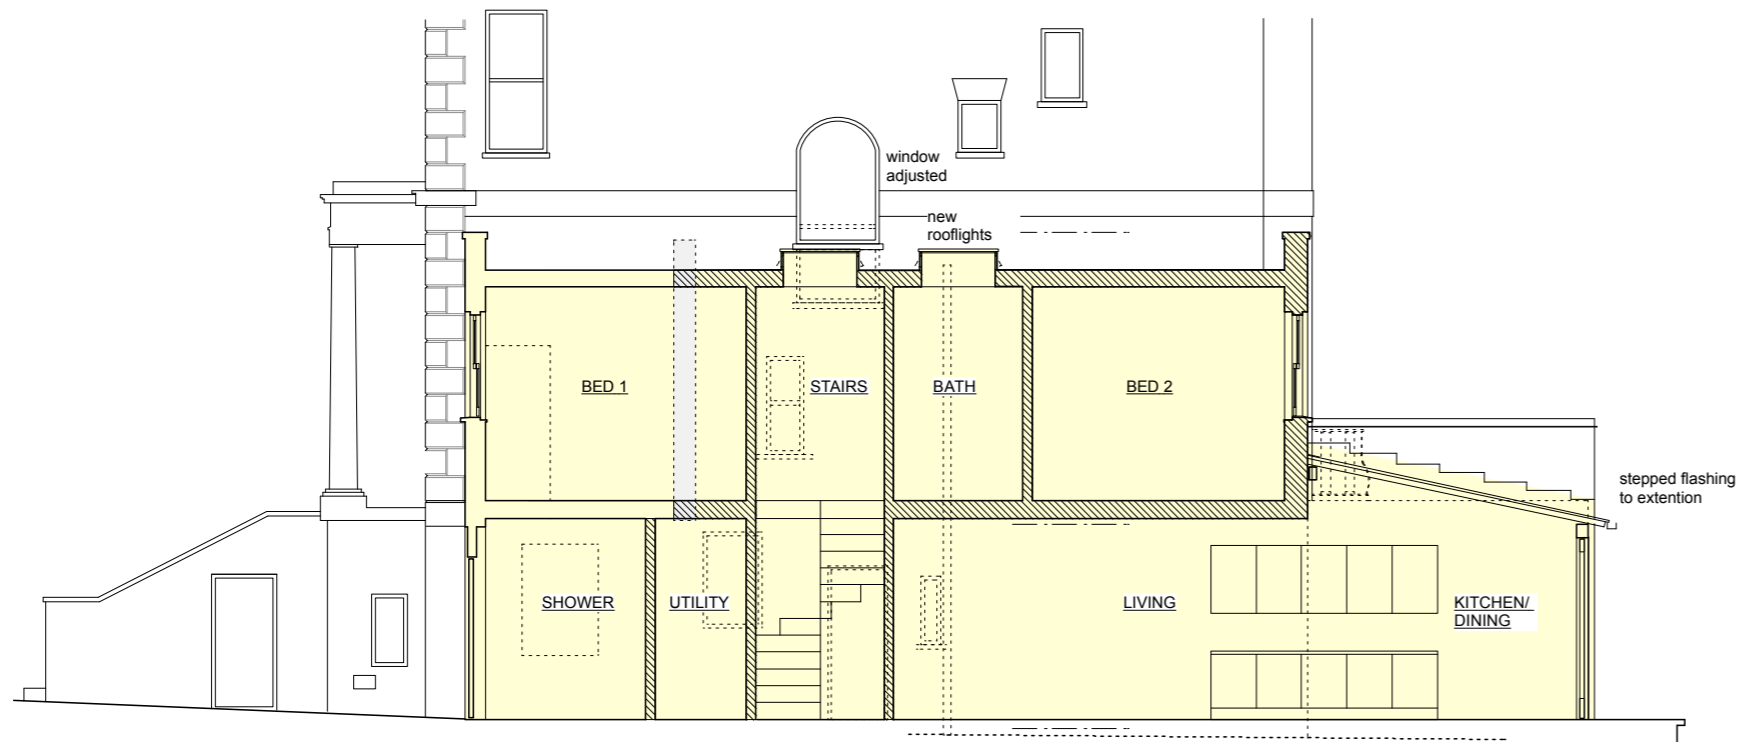

SIDE ELEVATION / SECTION 1



rev	description	date
A	Side Elevation 2 added. Spiral staircase added in elevation. Stepped flashing annotated on Side Elevation / Section 1: PLANNING APPLICATION AMENDMENTS.	FA 07.07.14

project no.	drwg no.	rev	drawing title	date
192	P/04	A	FRONT, REAR & SIDE ELEVATIONS: AS PROPOSED	06.14
project/client				scale
10 UPPER PARK ROAD, LONDON NW3 2UP				1:100 @ A3

**White table**

Do not scale from this drawing  
 Check drawing on receipt and immediately report any discrepancies to the Architect  
 Verify all dimensions and levels on site prior to construction  
 The contents of this drawing are White Table copyright and shall not be re-used without their written permission

81 Harbour Street, Whitstable  
 Kent CT5 1AE  
 T 01227 276847  
 M 07967 725144  
 E whitetable@btconnect.com