




**Site 1  
 Ground Floor Plan  
 Lifetime Homes Annotations**

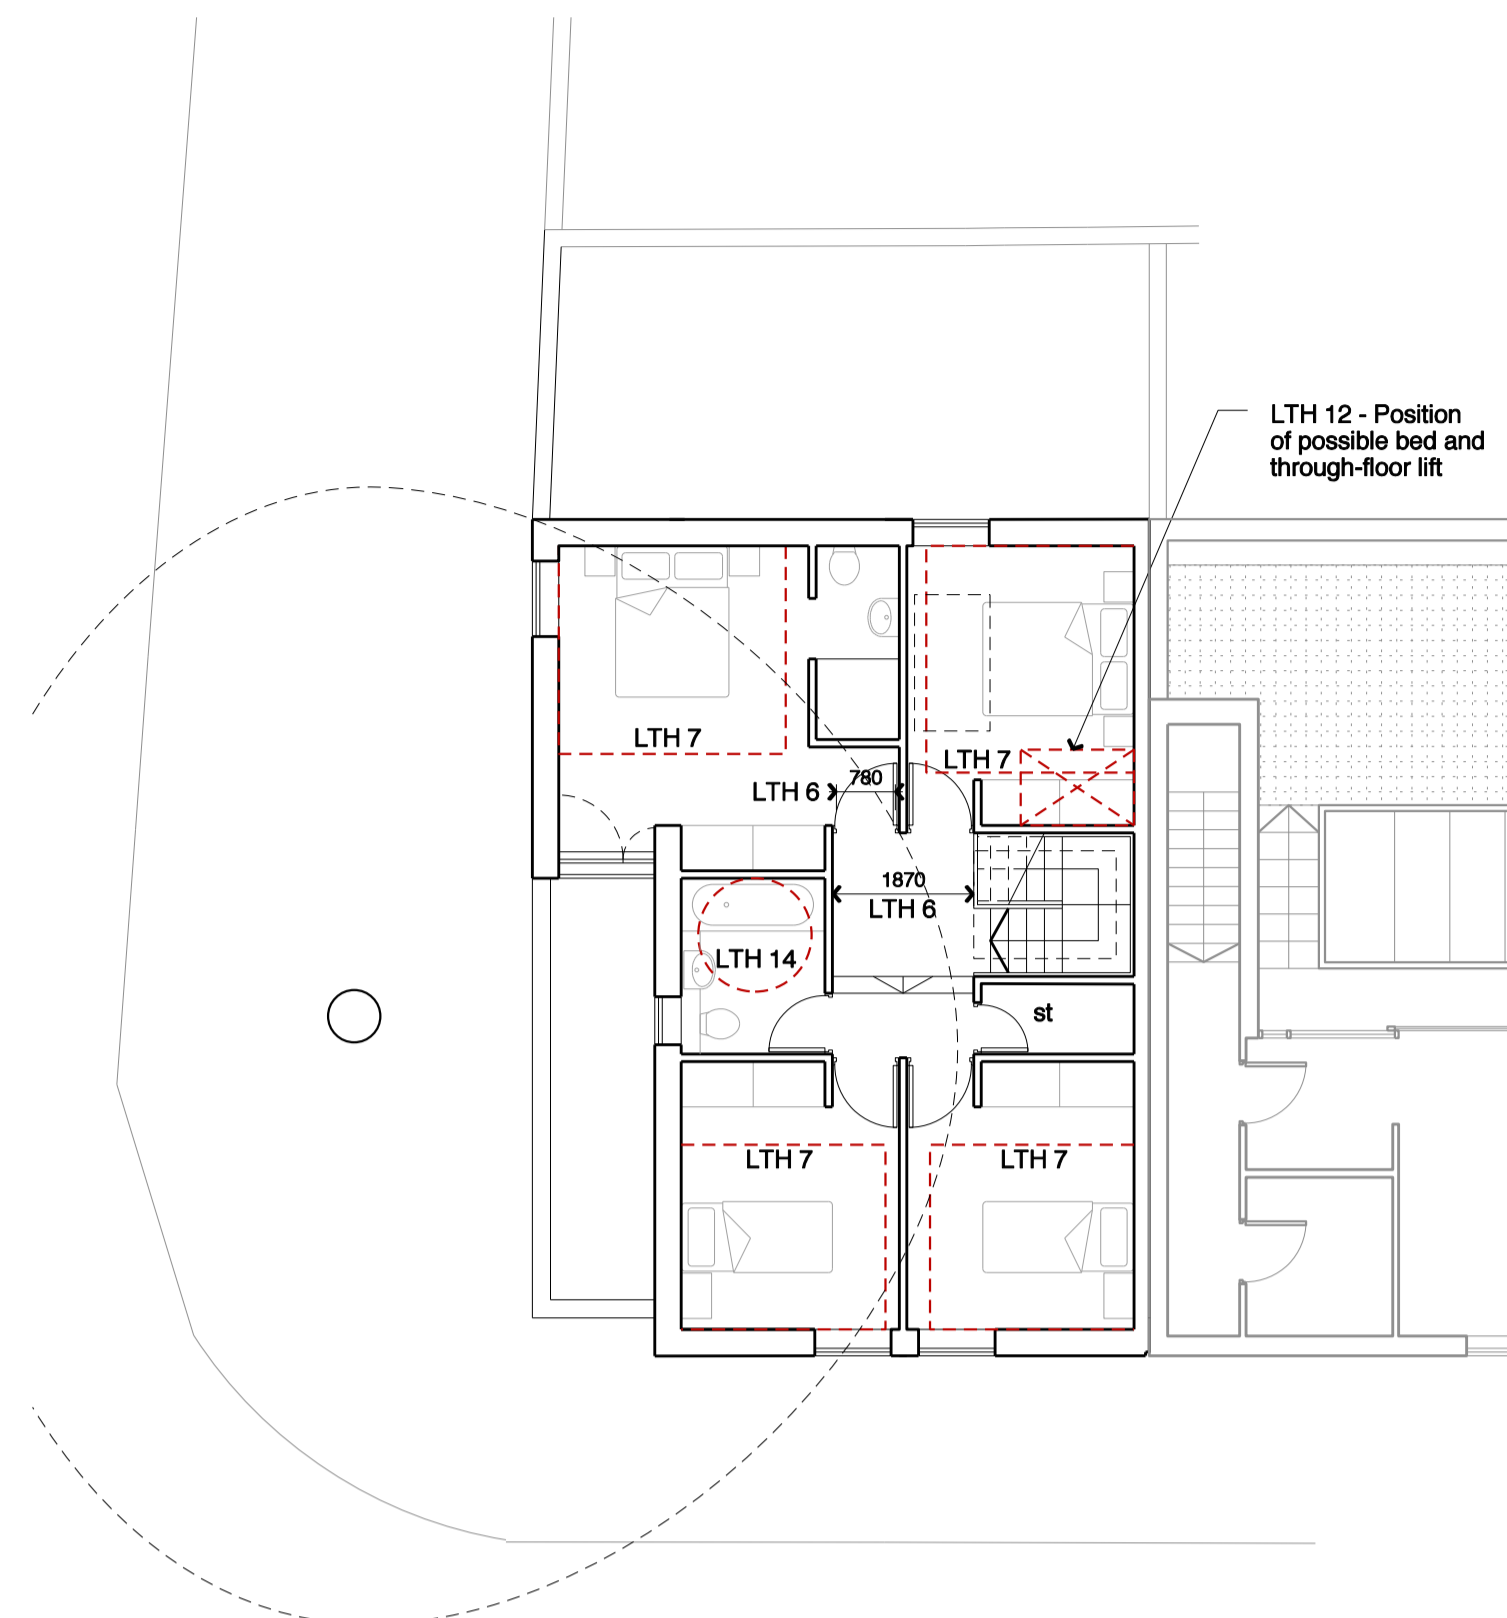

**Site 1  
 First Floor Plan  
 Lifetime Homes Annotations**

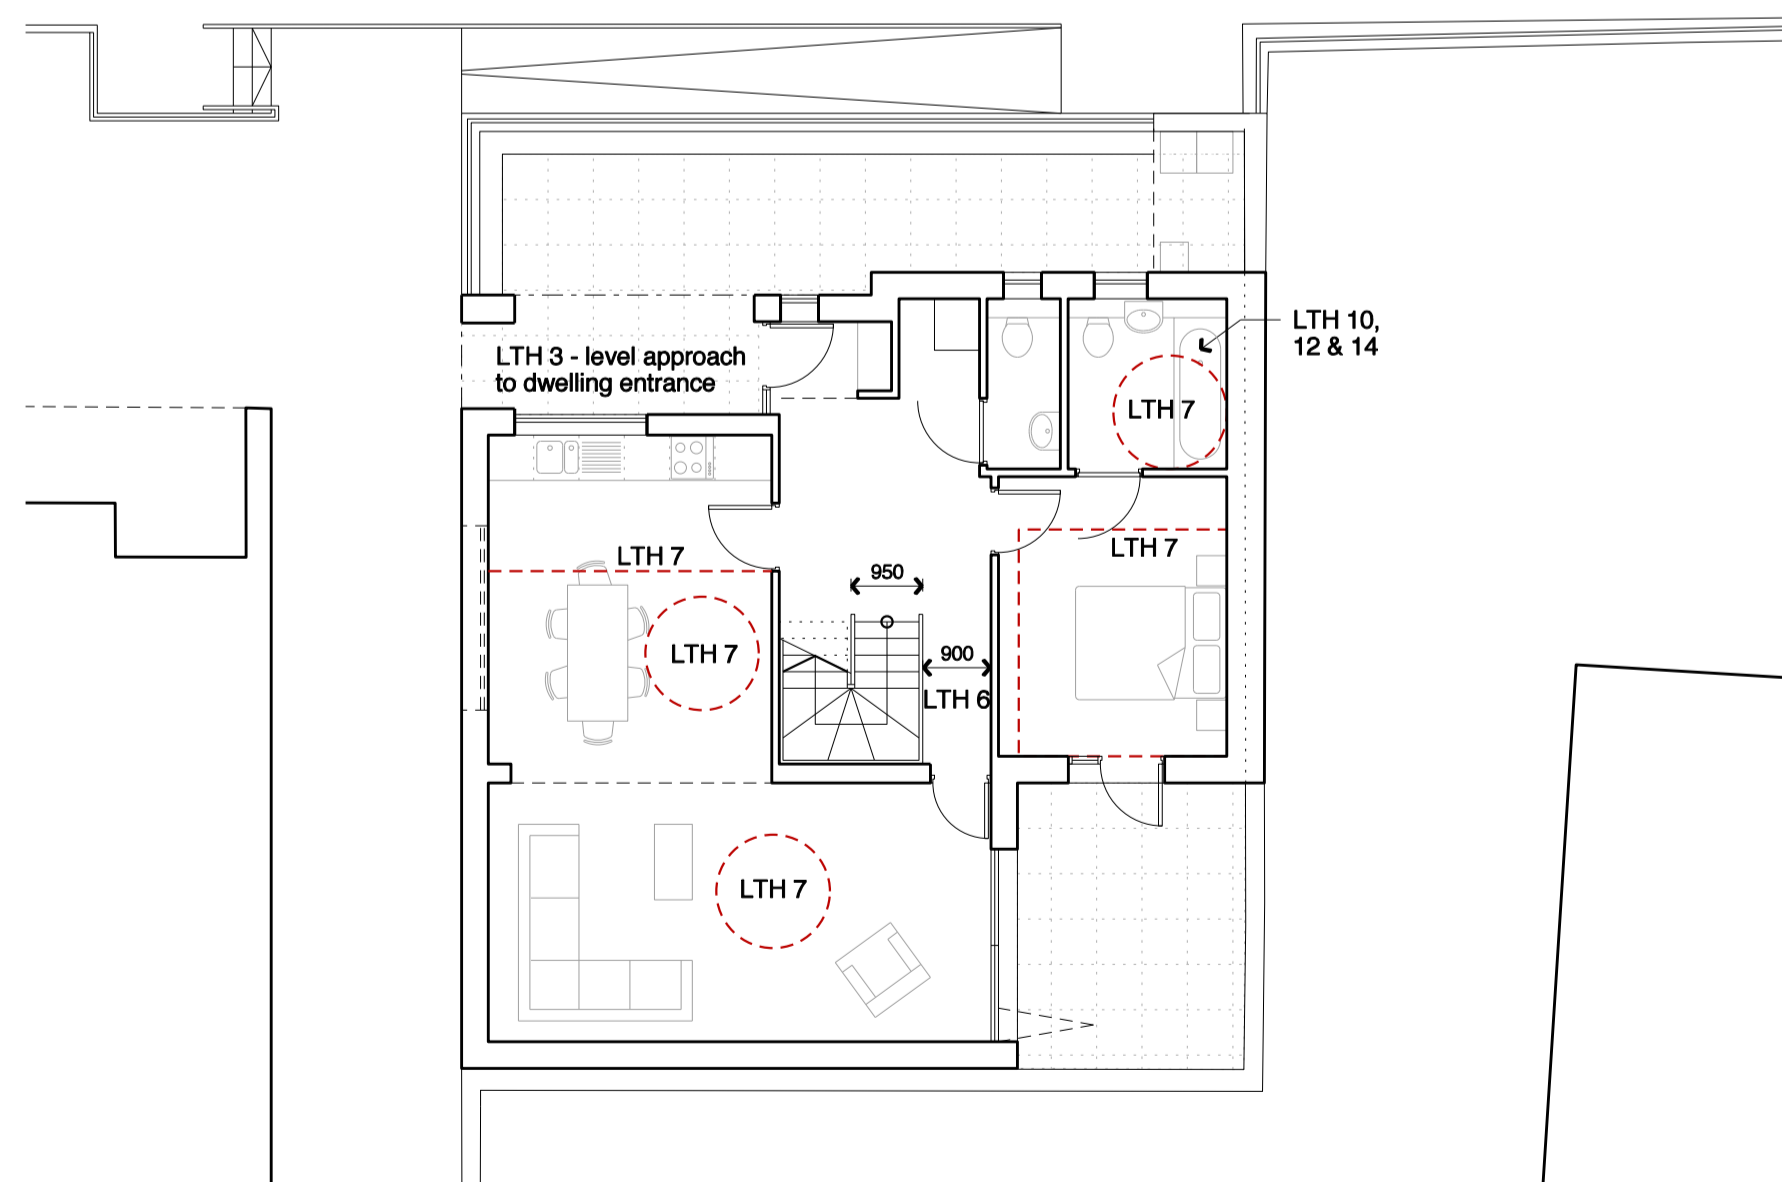

**Site 2  
 Ground Floor Plan  
 Lifetime Homes Annotations**

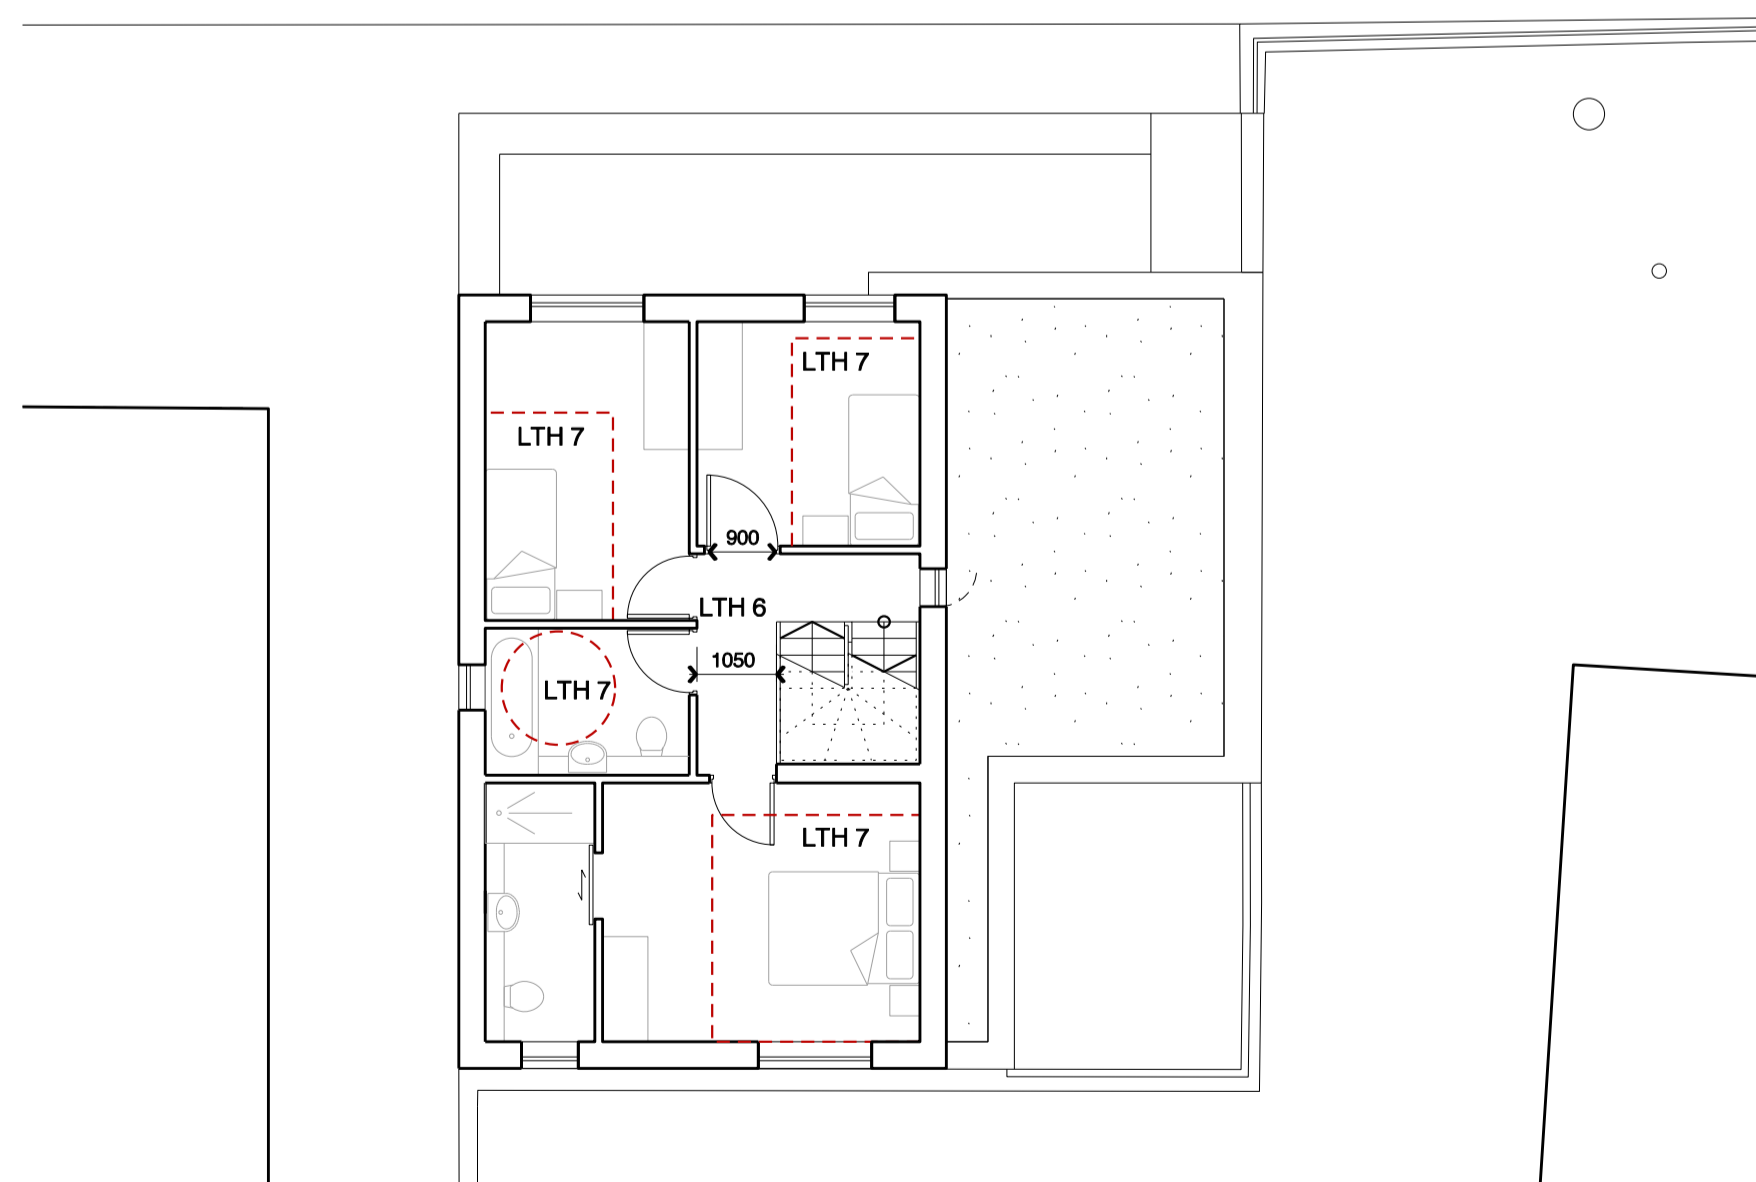

**Site 2  
 First Floor Plan  
 Lifetime Homes Annotations**

-	04.07.14	TS	CB
Issued for Planning			
Revision	Date	By	Checked

For  
 Planning

**Sites 1 & 2 - Lifetime Homes  
 Compliance Annotations**

Barrington & Lamble Infill Sites

**1381\_SK14**

Scale: 1:100 at A1  
 1:200 at A3  
 Date: 03/07/2014  
 Drawn: TS

**BHA**

BURD HAWARD ARCHITECTS LTD  
 Unit C1, Linton House  
 39-51 Highgate Road  
 London NW5 1RS  
 T +44 20 7267 9815  
 E studio@burdhaward.com