




EXISTING SITE LOCATION PLAN  
SCALE 1:1250

0 20 50 100M

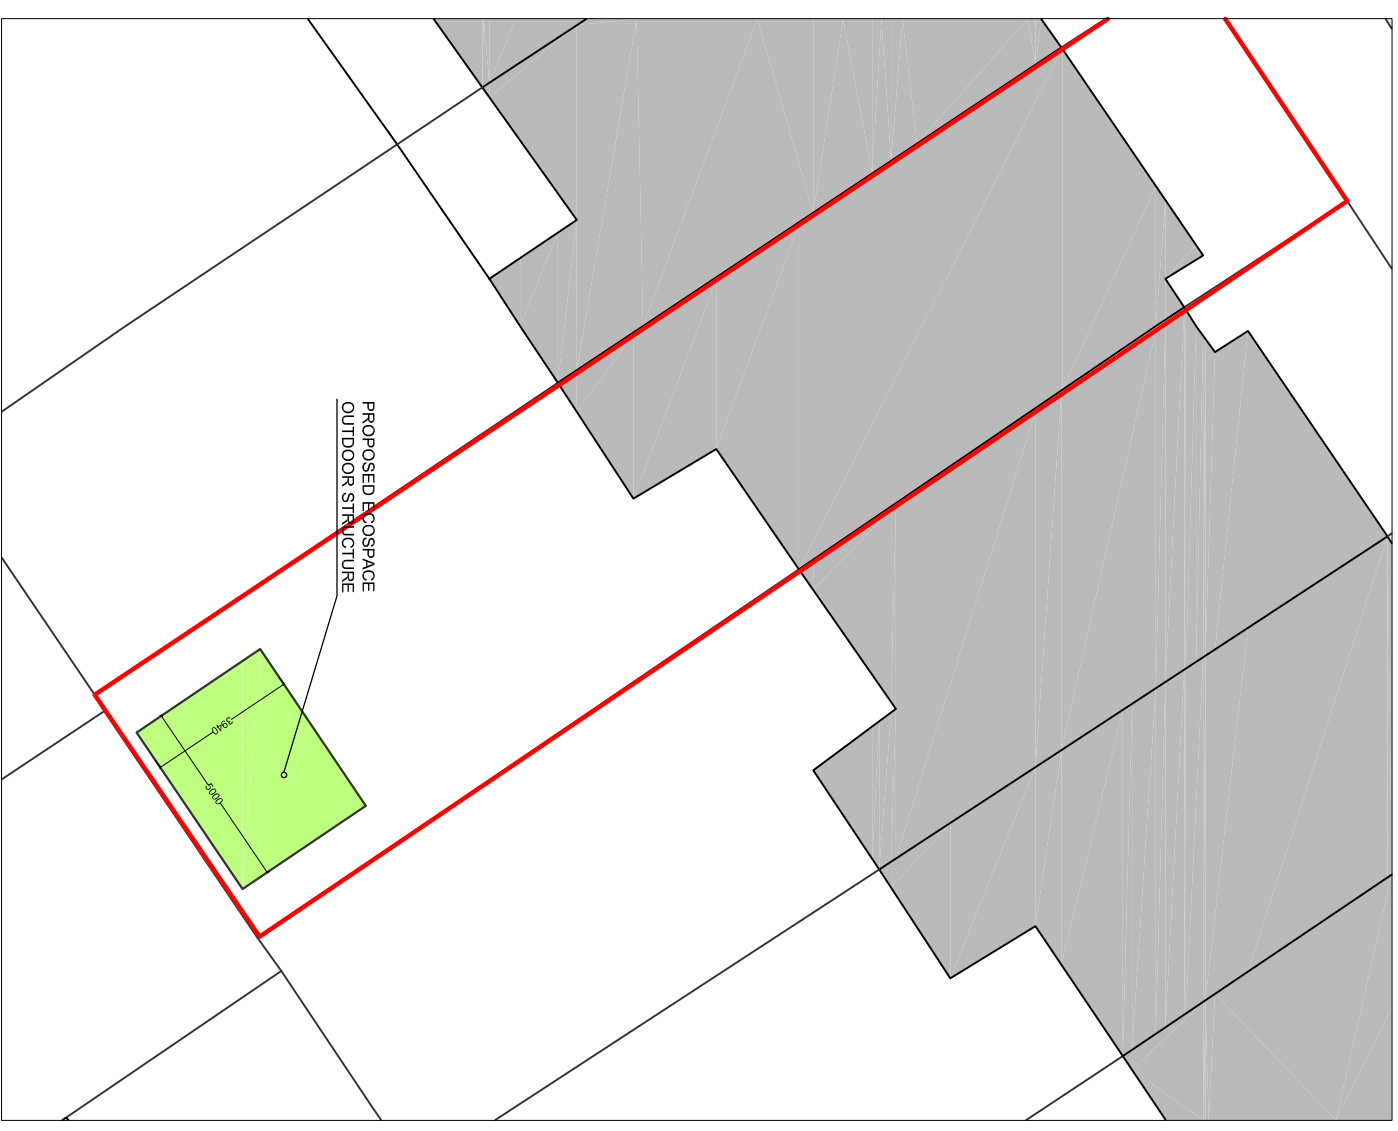

PROPOSED LAYOUT PLAN  
SCALE 1:200

0 2 5 10M

**ecospace**  
architecture, naturally

3 LILFEE YARD  
LONDON SE17 3QA  
T: 0 20 7 70 3 4 0 0 4  
F: 0 20 7 70 8 4 7 5 0  
E: info@ecospacestudios.com

**PROJECT:**  
DAVID ELKINGTON  
18 CROFTDOWN RD  
LONDON  
NW5 1EH

**DRAWING:**  
PROPOSED FLOOR PLAN  
& ELEVATIONS

**DETAILS:**  
SCALE: 1:100 @ A3  
DATE: 04.07.2014  
REV:  
DRAWING NO: 14-17/PL/01