


PROPOSED LAYOUT PLAN
SCALE 1:100

 


ecospace
architecture, naturally

3 LILFEE YARD
LONDON SE17 3QA
T: 020 7703 4004
F: 020 7708 4750
E: info@ecospacestudios.com


PROJECT:
DAVID ELKINGTON
18 CROFTDOWN RD
LONDON
NW5 1EH

DRAWING:
PROPOSED FLOOR PLAN
& ELEVATIONS

DETAILS:
SCALE: 1:100 @ A3
DATE: 04.07.2014
REV:
DRAWING NO: 14-17/PL/02

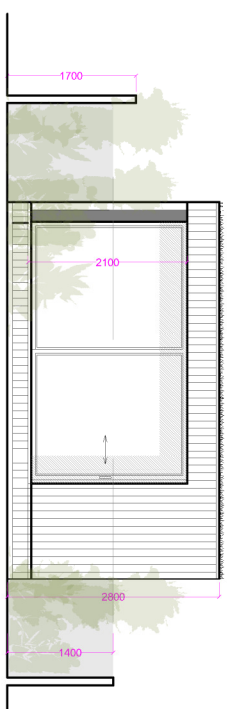

NORTH WEST ELEVATION
SCALE 1:100

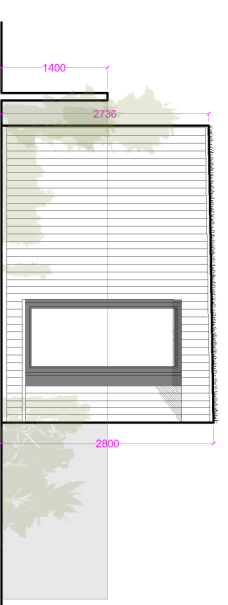

NORTH EAST ELEVATION
SCALE 1:100



SOUTH EAST ELEVATION
SCALE 1:100



SOUTH WEST ELEVATION
SCALE 1:100