

PLANNING


- GENERAL NOTES
1. No dimensions to be scaled from this drawing.
 2. Any discrepancies found between this drawing and other documents should be referred immediately to Powell Tuck Associates.
 3. This drawing should be removed from currency immediately a revised version is issued.
 4. This drawing is copyright.
 5. All dimensions in mm's.



PROPOSED FIRST FLOOR PLAN

GROSS INTERNAL AREA [EXISTING] - 267.78 sqm
 GROSS INTERNAL AREA [PROPOSED BRIDGE] - 5.42 sqm
TOTAL GROSS INTERNAL AREA - 273.20 sqm

SCALE 1:200

 

DELANCEY STREET

PL1	PLANNING Issue	14/05/14	BS/GR
REV	DESCRIPTION	DATE	NAME

Powell Tuck Associates
 Architecture 6 Stamford Brook Road, London, W6 0XH
 Design Phone +44 (0)20 8749 7700
 Fax +44 (0)20 8749 8737



PROJECT TITLE
**68A DELANCEY STREET
 CAMDEN
 LONDON
 NW1 7RY**

DRAWN	BS	CHECKED	AS
-------	----	---------	----

DATE	14.05.14	SCALE	1:200 @ A3
------	----------	-------	------------


DRAWING TITLE
PROPOSED FIRST FLOOR PLAN

JOB NO.	DRAWING NO.	REV.
2493	PL-002	PL1


PLANNING

- GENERAL NOTES
1. No dimensions to be scaled from this drawing.
 2. Any discrepancies found between this drawing and other documents should be referred immediately to Powell Tuck Associates.
 3. This drawing should be removed from currency immediately a revised version is issued.
 4. This drawing is copyright.
 5. All dimensions in mm's.


KEY
 Terrace 1 - Proposed Terrace Area (accessible)
 Existing roof will remain inaccessible with no proposed changes

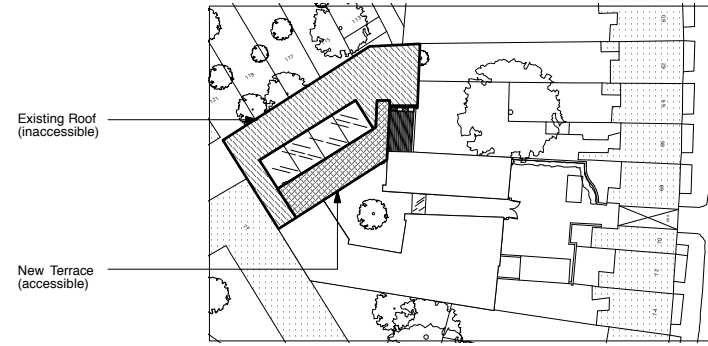

ROOF DIAGRAM-TERRACE EXTENTS

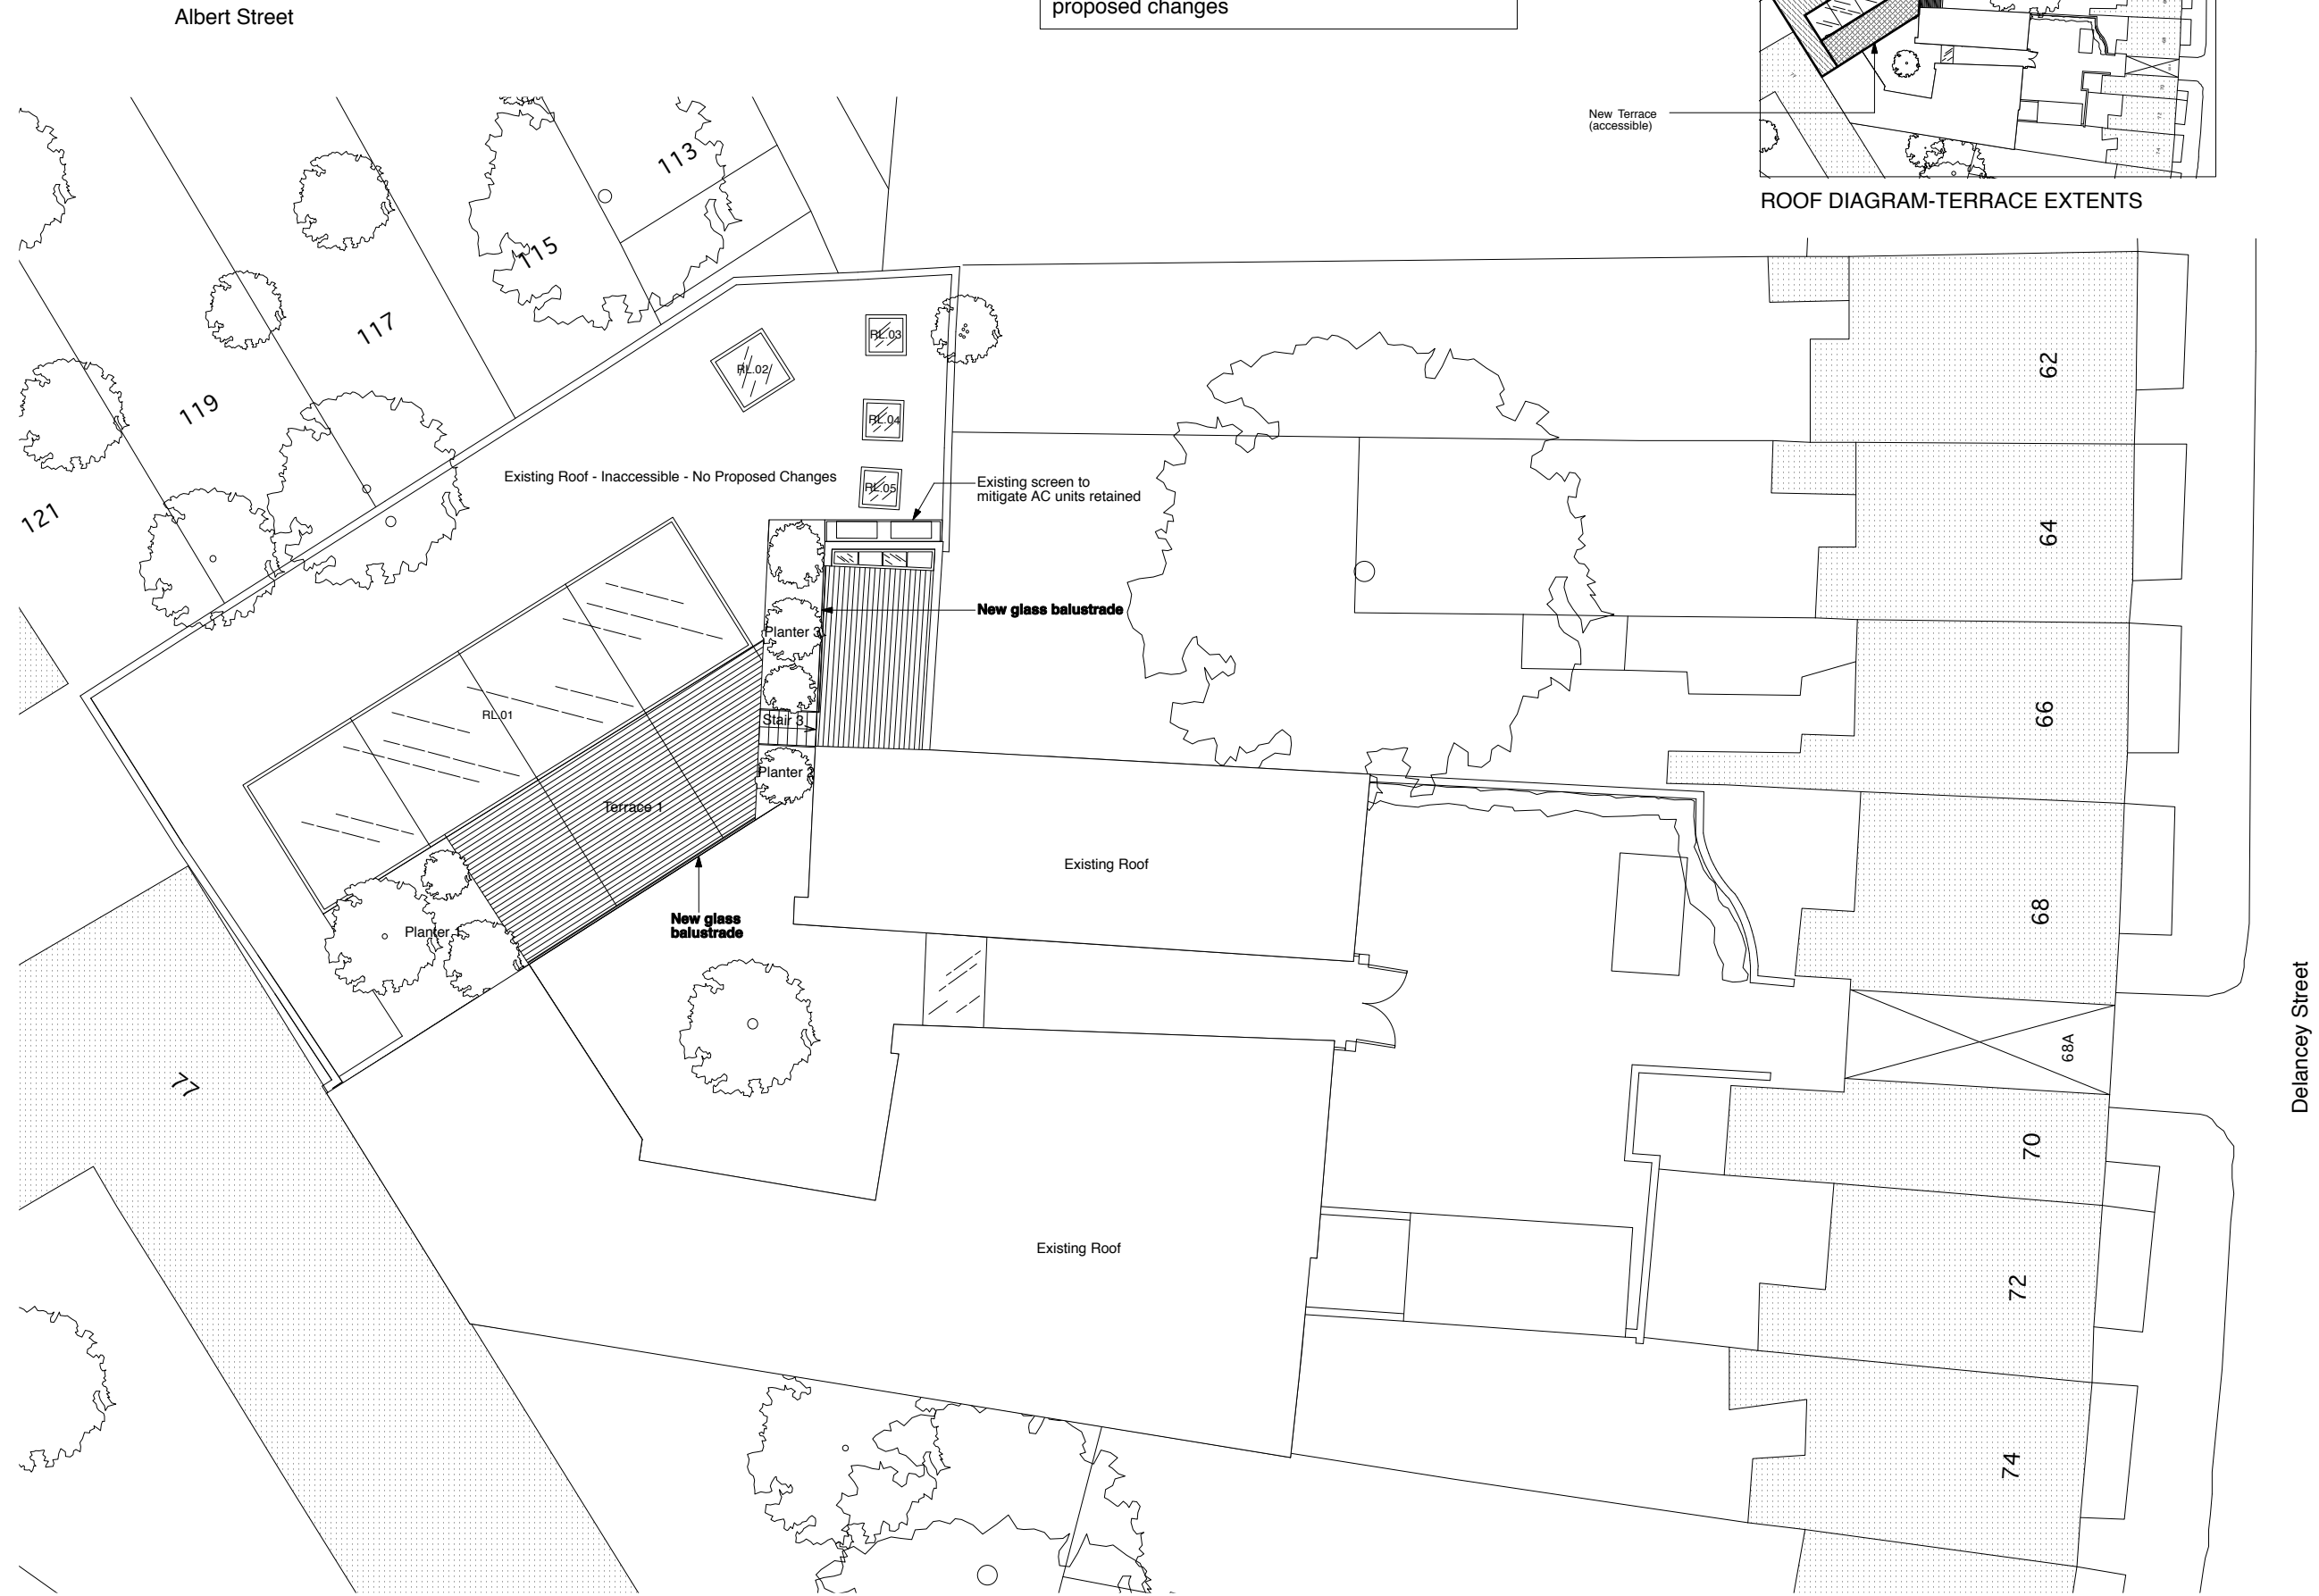

PROPOSED ROOF PLAN

 

Delancey Street

PL2	PLANNING issue	01/07/14	BS
	Annotations altered		
PL1	PLANNING issue	14/05/14	BS/GR
REV	DESCRIPTION	DATE	NAME

Powell Tuck Associates
 Architecture 6 Stamford Brook Road, London, W6 0XH
 Design Phone +44 (0)20 8749 7700
 Fax +44 (0)20 8749 8737



PROJECT TITLE
**68A DELANCEY STREET
 CAMDEN
 LONDON
 NW1 7RY**



DRAWN	GR	CHECKED	AS
DATE	09.05.14	SCALE	1:200 @ A3

DRAWING TITLE
PROPOSED ROOF PLAN


JOB NO.	DRAWING NO.	REV.
2493	PL-004	PL2

PLANNING

- GENERAL NOTES
1. No dimensions to be scaled from this drawing.
 2. Any discrepancies found between this drawing and other documents should be referred immediately to Powell Tuck Associates
 3. This drawing should be removed from currency immediately a revised version is issued.
 4. This drawing is copyright.
 5. All dimensions in mm's.

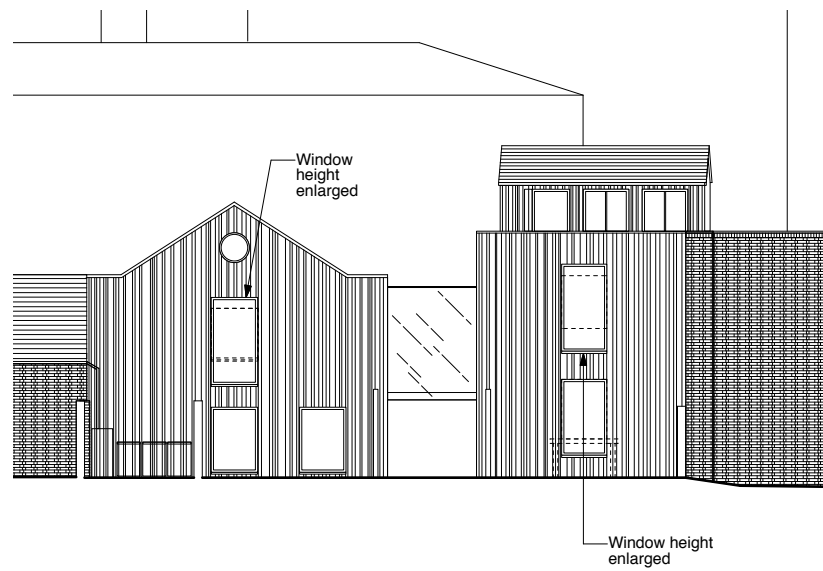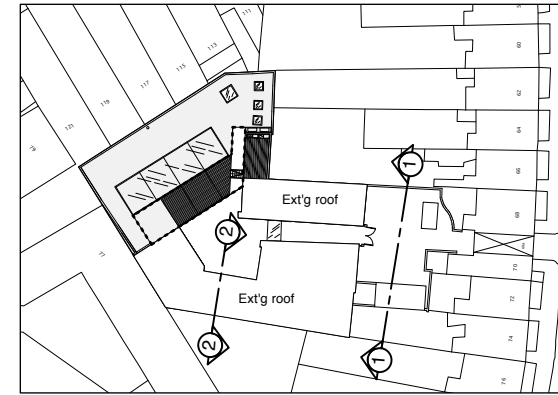

ELEVATION 01 - PROPOSED SOUTH ELEVATION

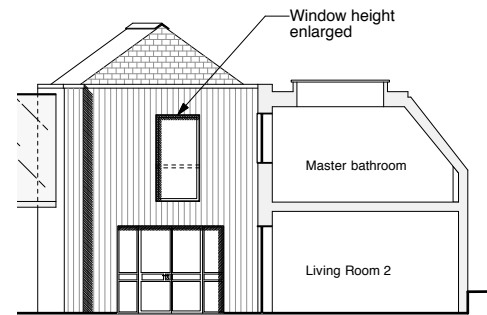

ELEVATION 02 - SOUTH WEST COURTYARD ELEVATION



PL1	PLANNING issue	14/05/14	BS/GR
REV	DESCRIPTION	DATE	NAME

Powell Tuck Associates
 Architecture 6 Stamford Brook Road, London, W6 0XH
 Design Phone +44 (0)20 8749 7700
 Fax +44 (0)20 8749 8737



PROJECT TITLE

**68A DELANCEY STREET
 CAMDEN
 LONDON
 NW1 7RY**

DRAWN	GR	CHECKED	AS
DATE	14.05.14	SCALE	1:200 @ A3




DRAWING TITLE

**PROPOSED ELEVATIONS-
 ALTERATIONS TO WINDOWS**


JOB NO.	DRAWING NO.	REV.
2493	PL-005	PL1

PLANNING

- GENERAL NOTES
1. No dimensions to be scaled from this drawing.
 2. Any discrepancies found between this drawing and other documents should be referred immediately to Powell Tuck Associates.
 3. This drawing should be removed from currency immediately a revised version is issued.
 4. This drawing is copyright.
 5. All dimensions in mm's.

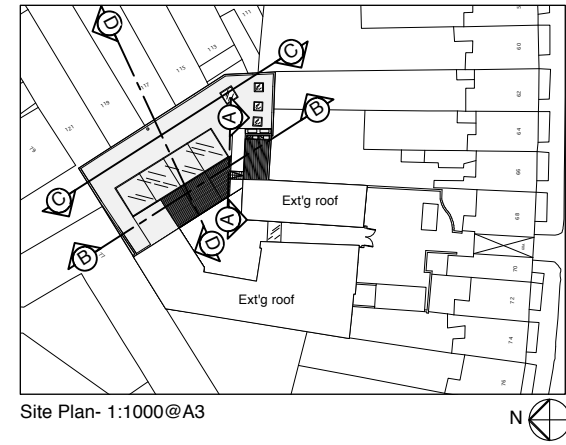 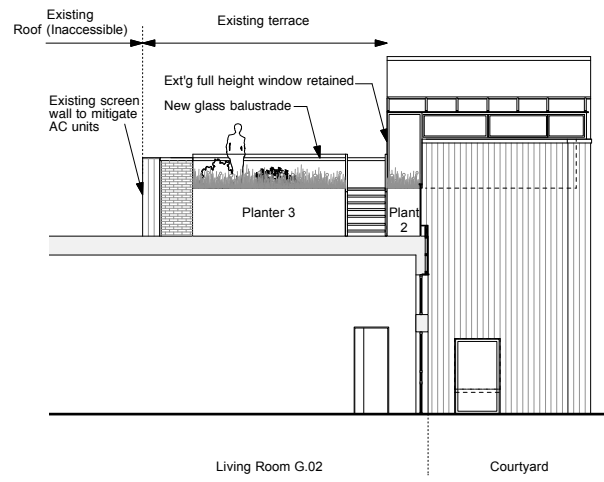


PROPOSED SECTION A-A-SCALE 1:200@A3

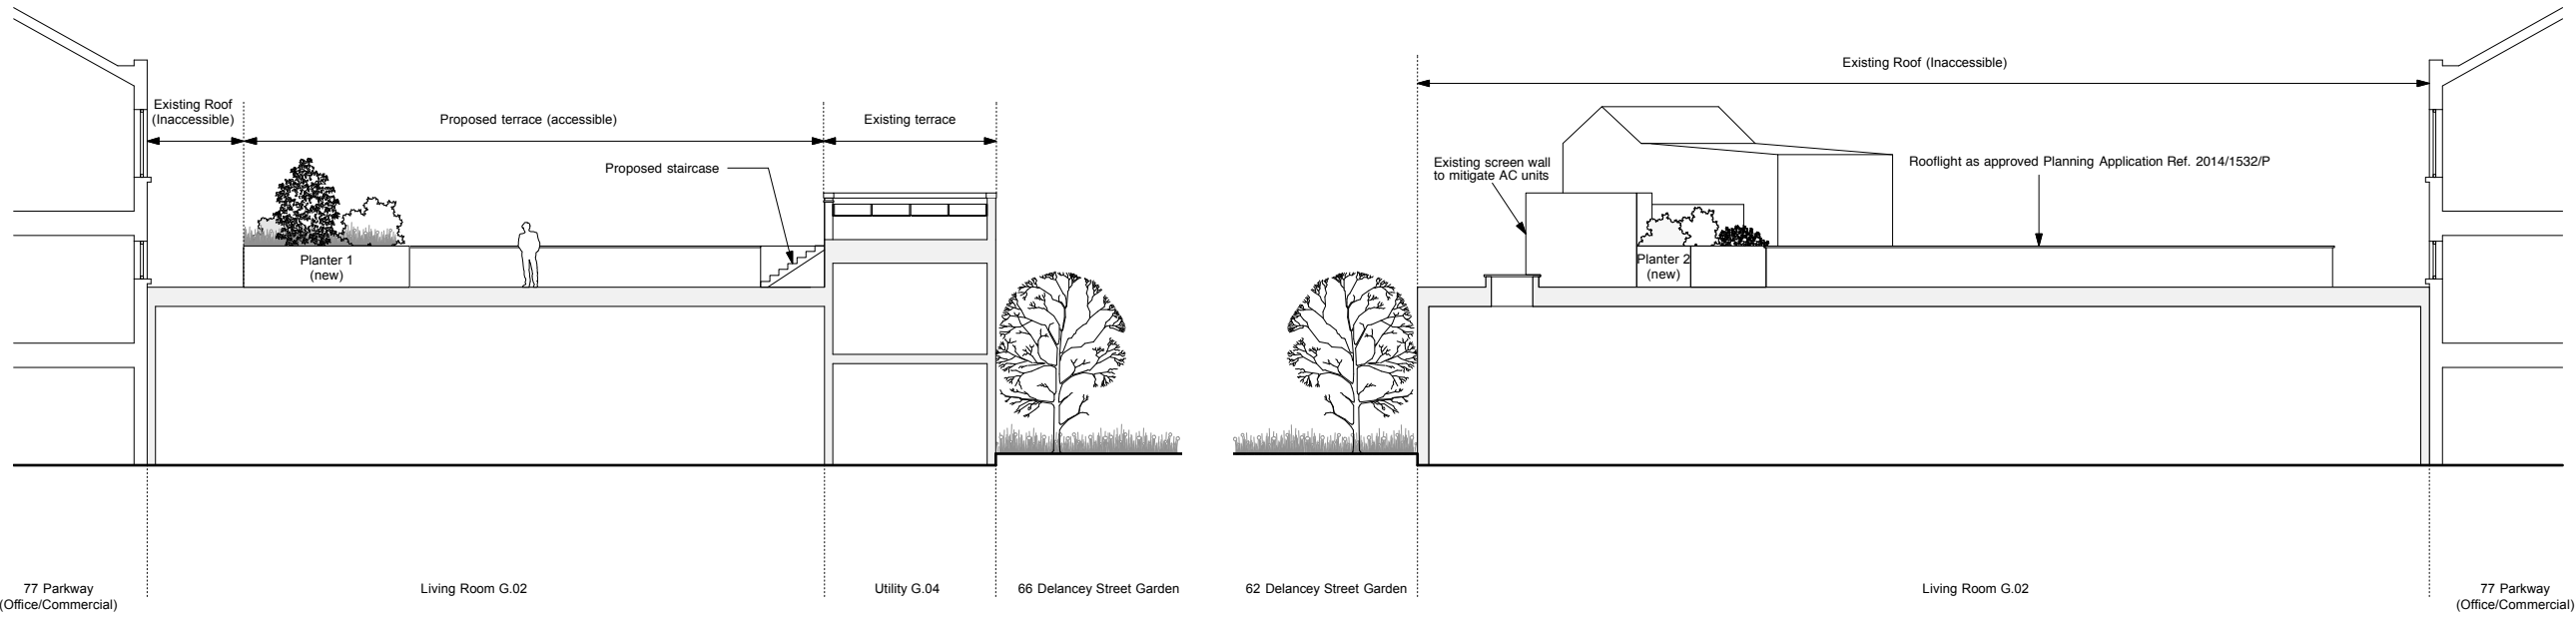

PROPOSED SECTION B-B-1:200@A3

PROPOSED SECTION C-C-SCALE 1:200@A3

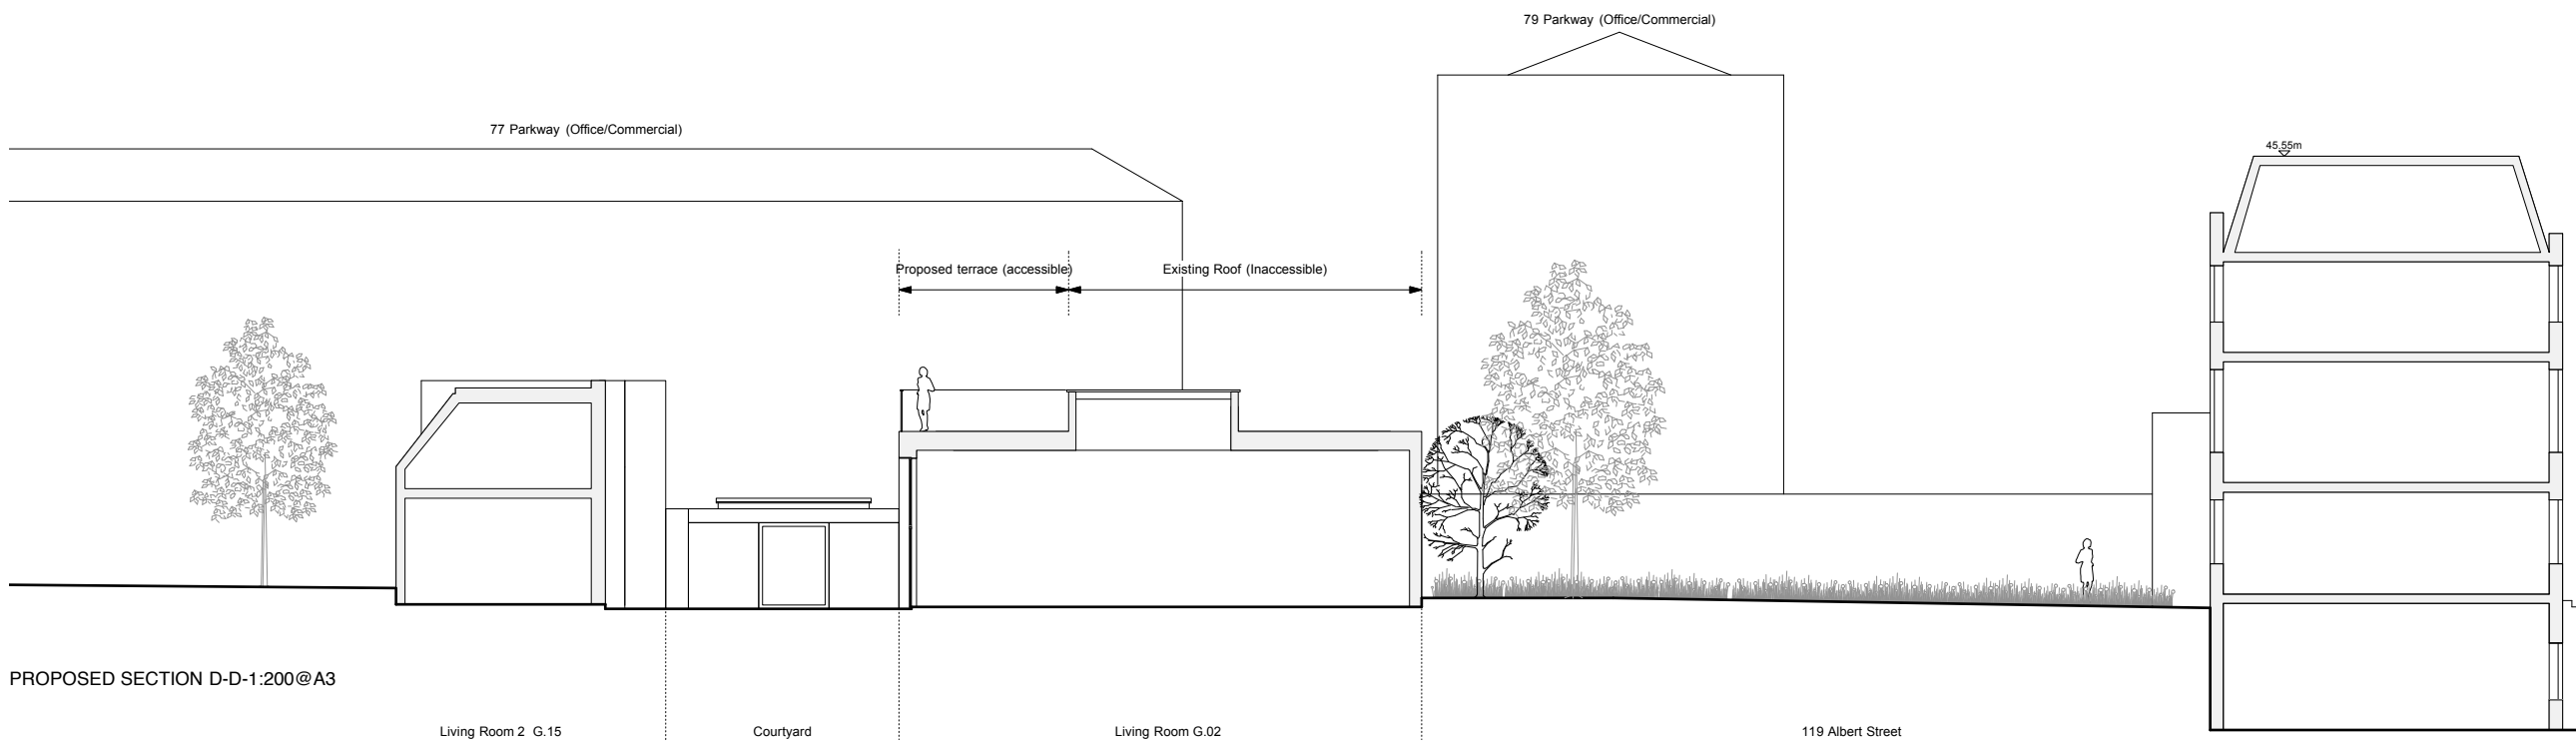

PROPOSED SECTION D-D-1:200@A3

PL2	PLANNING issue Annotations amended	01/07/14	BS
PL1	PLANNING issue	14/05/14	BS/GR
REV	DESCRIPTION	DATE	NAME

Powell Tuck Associates
 Architecture 6 Stamford Brook Road, London, W6 0XH
 Design Phone +44 (0)20 8749 7700
 Fax +44 (0)20 8749 8737



PROJECT TITLE
**68A DELANCEY STREET
 CAMDEN
 LONDON
 NW1 7RY**


DRAWN	GR	CHECKED	AS
DATE	14.05.14	SCALE	1:200 @ A3

DRAWING TITLE
PROPOSED SECTIONS AA,BB,CC,DD


JOB NO.	DRAWING NO.	REV.
2493	PL-006	PL2

PLANNING

- GENERAL NOTES
1. No dimensions to be scaled from this drawing.
 2. Any discrepancies found between this drawing and other documents should be referred immediately to Powell Tuck Associates
 3. This drawing should be removed from currency immediately a revised version is issued.
 4. This drawing is copyright.
 5. All dimensions in mm's.

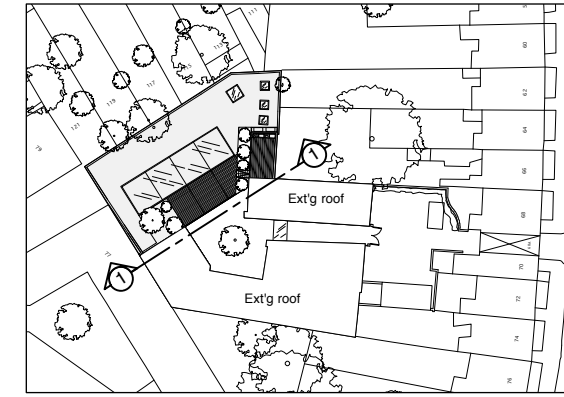


Site Plan- 1:1000@A3

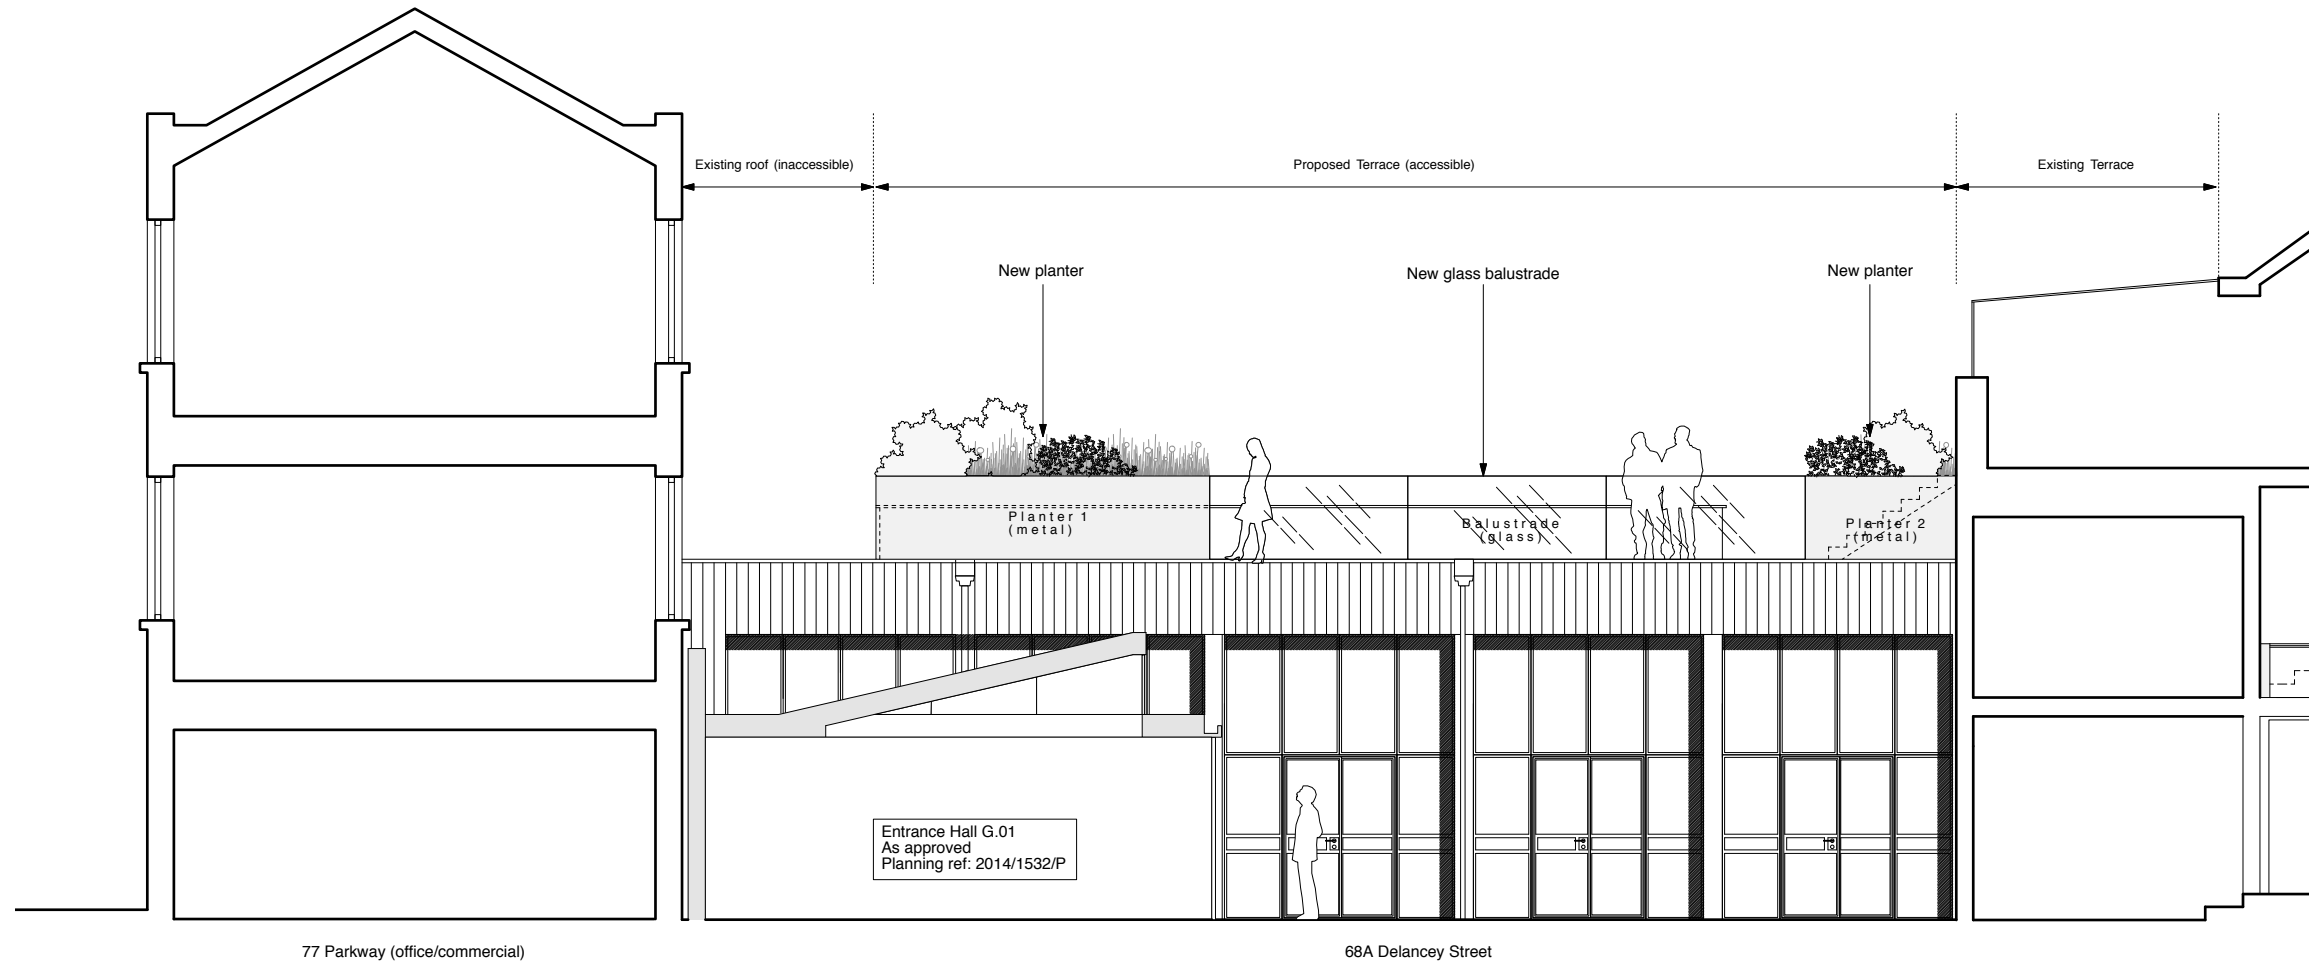

PROPOSED ELEVATION-1:100@A3

SCALE 1:100

 

PL2	PLANNING issue Annotations amended	03/07/14	BS
PL1	PLANNING issue	14/05/14	GR
REV	DESCRIPTION	DATE	NAME

Powell Tuck Associates
 Architecture 6 Stamford Brook Road, London, W6 0XH
 Design Phone +44 (0)20 8749 7700
 Fax +44 (0)20 8749 8737



PROJECT TITLE
**68A DELANCEY STREET
 CAMDEN
 LONDON
 NW1 7RY**

DRAWN	GR	CHECKED	AS
DATE	14.05.14	SCALE	1:100 @ A3

DRAWING TITLE
**PROPOSED ROOF TERRACE
 ELEVATION**

JOB NO.	DRAWING NO.	REV.
2493	PL-007	PL2


SURVEY

GENERAL NOTES

1. No dimensions to be scaled from this drawing.
2. Any discrepancies found between this drawing and other documents should be referred immediately to Powell Tuck Associates.
3. This drawing should be removed from currency immediately a revised version is issued.
4. This drawing is copyright.
5. All dimensions in mm's.



EXISTING FIRST FLOOR PLAN
GROSS INTERNAL AREA [EXISTING] - 267.78 sqm

 

DELANCEY STREET

SU3	PLANNING issue	14/05/14	BS/GR
T1	TENDER issue		BS/GR
SU2	PLANNING issue	24/03/14	BS/GR
SU1	PLANNING issue	24/02/14	BS
IF1	INFORMATION issue	20/12/13	MM
REV	DESCRIPTION	DATE	NAME

Powell Tuck Associates
Architecture 6 Stamford Brook Road, London, W6 0XH
Design Phone +44 (0)20 8749 7700
Fax +44 (0)20 8749 8737



PROJECT TITLE
**68A DELANCEY STREET
CAMDEN
LONDON
NW1 7RY**

DRAWN	MM	CHECKED	AS
DATE	13.12.13	SCALE	1:200 @ A3


DRAWING TITLE
EXISTING FIRST FLOOR PLAN

JOB NO.	DRAWING NO.	REV.
2493	SU-003	SU3

SURVEY

GENERAL NOTES

1. No dimensions to be scaled from this drawing.
2. Any discrepancies found between this drawing and other documents should be referred immediately to Powell Tuck Associates.
3. This drawing should be removed from currency immediately a revised version is issued.
4. This drawing is copyright.
5. All dimensions in mm's.

 

SU2	PLANNING issue	24/03/14	BS/GR
T1	TENDER issue		BS/GR
PL2	PLANNING issue	24/03/14	BS/GR
SU1	PLANNING issue	24/02/14	BS
IF1	INFORMATION issue	20/12/13	MM
REV	DESCRIPTION	DATE	NAME

Powell Tuck Associates
 Architecture 6 Stamford Brook Road, London, W6 0XH
 Design Phone +44 (0)20 8749 7700
 Fax +44 (0)20 8749 8737



PROJECT TITLE
**68A DELANCEY STREET
 CAMDEN
 LONDON
 NW1 7RY**

DRAWN	MM	CHECKED	AS
DATE	13.12.13	SCALE	1:200 @ A3


DRAWING TITLE
EXISTING ROOF PLAN

JOB NO.	DRAWING NO.	REV.
2493	SU-005	SU2


PLANNING

GENERAL NOTES

- 1. No dimensions to be scaled from this drawing.
- 2. Any discrepancies found between this drawing and other documents should be referred immediately to Powell Tuck Associates
- 3. This drawing should be removed from currency immediately a revised version is issued.
- 4. This drawing is copyright.
- 5. All dimensions in mm's.

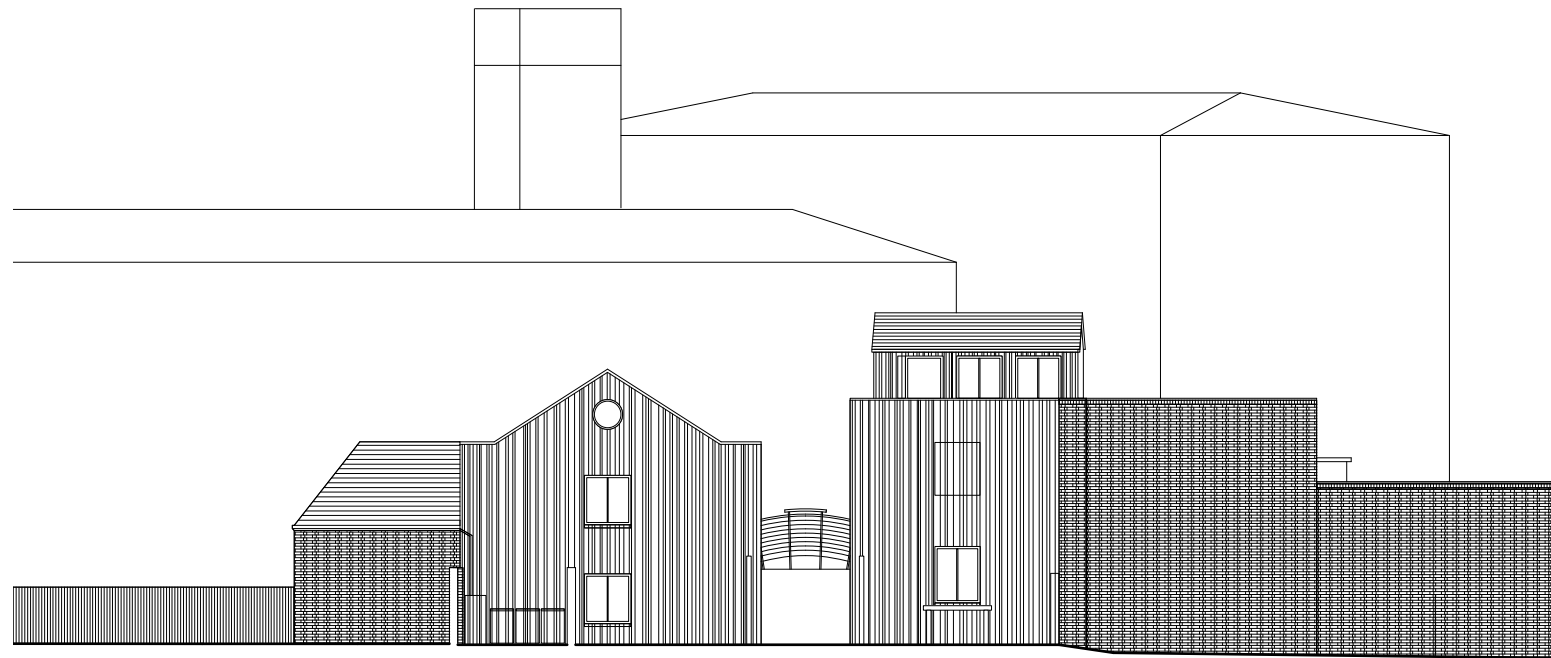


EXISTING SOUTH ELEVATION

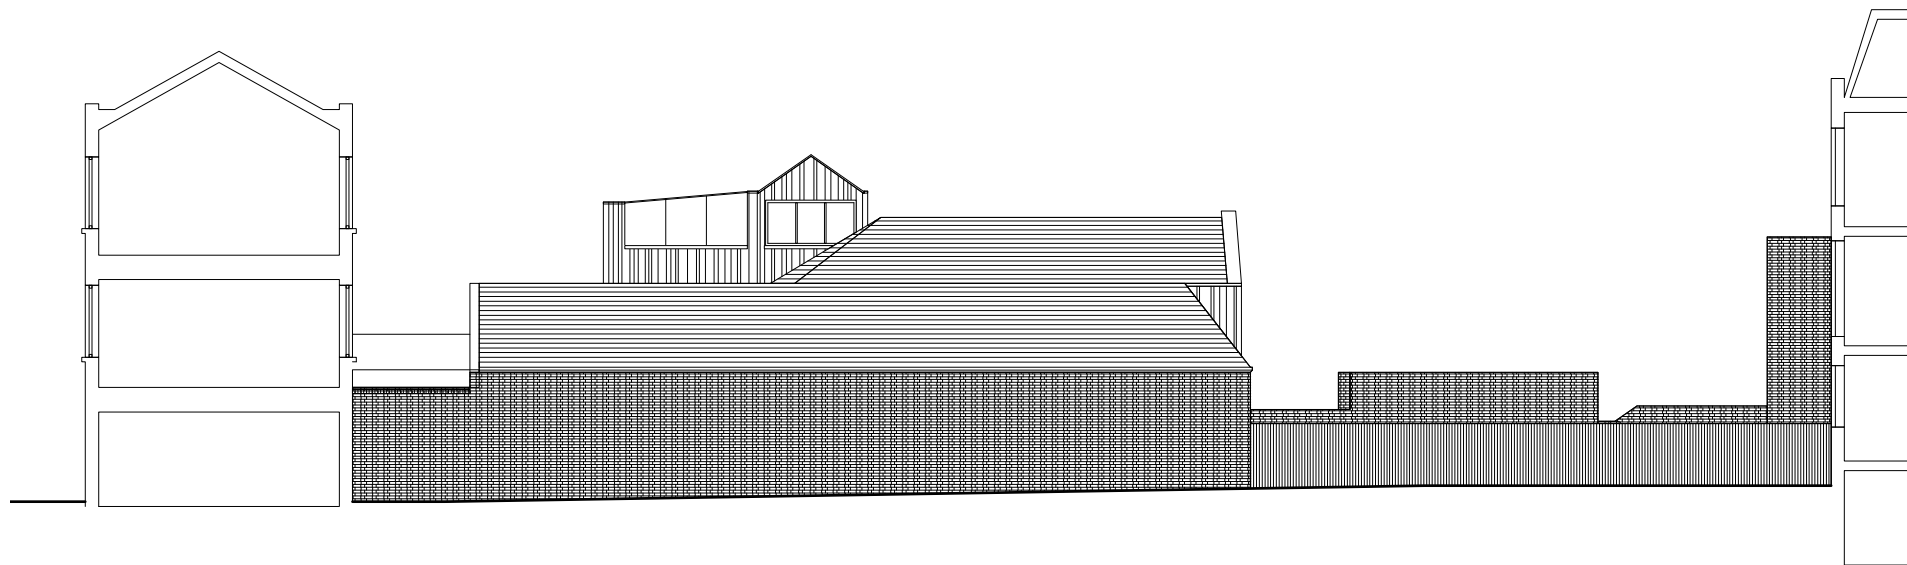

EXISTING WEST ELEVATION

SCALE 1:200

 

SU1	PLANNING issue	24/02/14	BS
IF1	INFORMATION issue	20/12/13	MM
REV	DESCRIPTION	DATE	NAME

Powell Tuck Associates
 Architecture 6 Stamford Brook Road, London, W6 0XH
 Design Phone +44 (0)20 8749 7700
 Fax +44 (0)20 8749 8737



PROJECT TITLE
**68A DELANCEY STREET
 CAMDEN
 LONDON
 NW1 7RY**


DRAWN	MM	CHECKED	AS
DATE	13.12.13	SCALE	1:200 @ A3

DRAWING TITLE
EXISTING SOUTH & WEST ELEVATIONS


JOB NO.	DRAWING NO.	REV.
2493	SU-006	SU1

PLANNING

GENERAL NOTES
 1. No dimensions to be scaled from this drawing.
 2. Any discrepancies found between this drawing and other documents should be referred immediately to Powell Tuck Associates.
 3. This drawing should be removed from currency immediately a revised version is issued.
 4. This drawing is copyright.
 5. All dimensions in mm's.

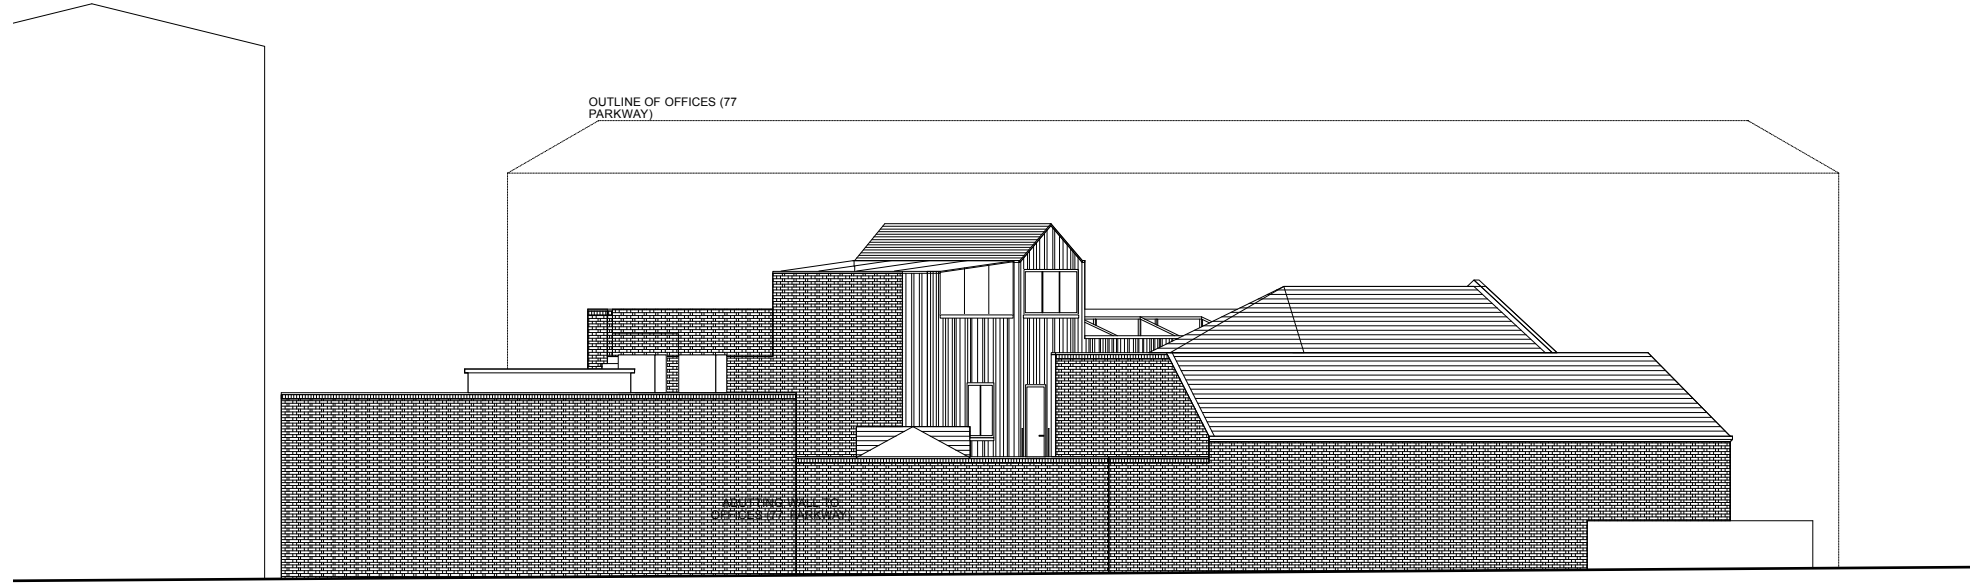

EXISTING NORTH ELEVATION

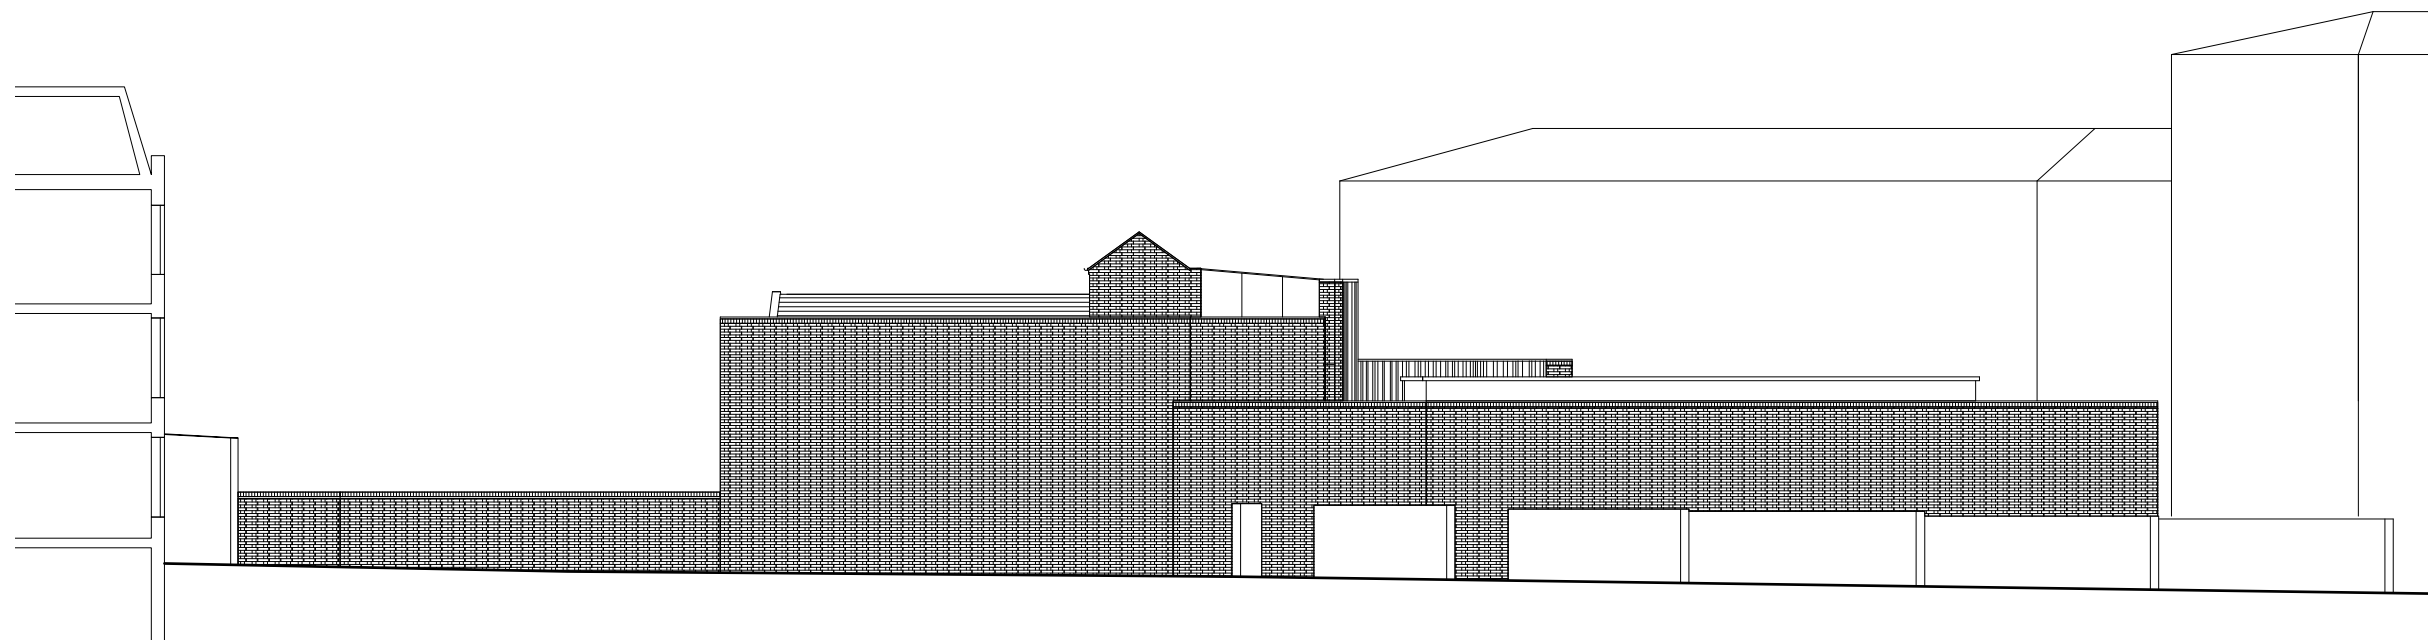

EXISTING EAST ELEVATION



SU1	PLANNING issue	24/02/14	BS
IF1	INFORMATION issue	20/12/13	MM
REV	DESCRIPTION	DATE	NAME

Powell Tuck Associates
 Architecture 6 Stamford Brook Road, London, W6 0XH
 Design Phone +44 (0)20 8749 7700
 Fax +44 (0)20 8749 8737



PROJECT TITLE
**68A DELANCEY STREET
 CAMDEN
 LONDON
 NW1 7RY**

DRAWN	MM	CHECKED	AS
DATE	13.12.13	SCALE	1:200 @ A3

DRAWING TITLE
EXISTING NORTH & EAST ELEVATIONS

JOB NO.	DRAWING NO.	REV.
2493	SU-007	SU1


PLANNING

GENERAL NOTES

1. No dimensions to be scaled from this drawing.
2. Any discrepancies found between this drawing and other documents should be referred immediately to Powell Tuck Associates.
3. This drawing should be removed from currency immediately a revised version is issued.
4. This drawing is copyright.
5. All dimensions in mm's.




EXISTING WEST COURTYARD ELEVATION

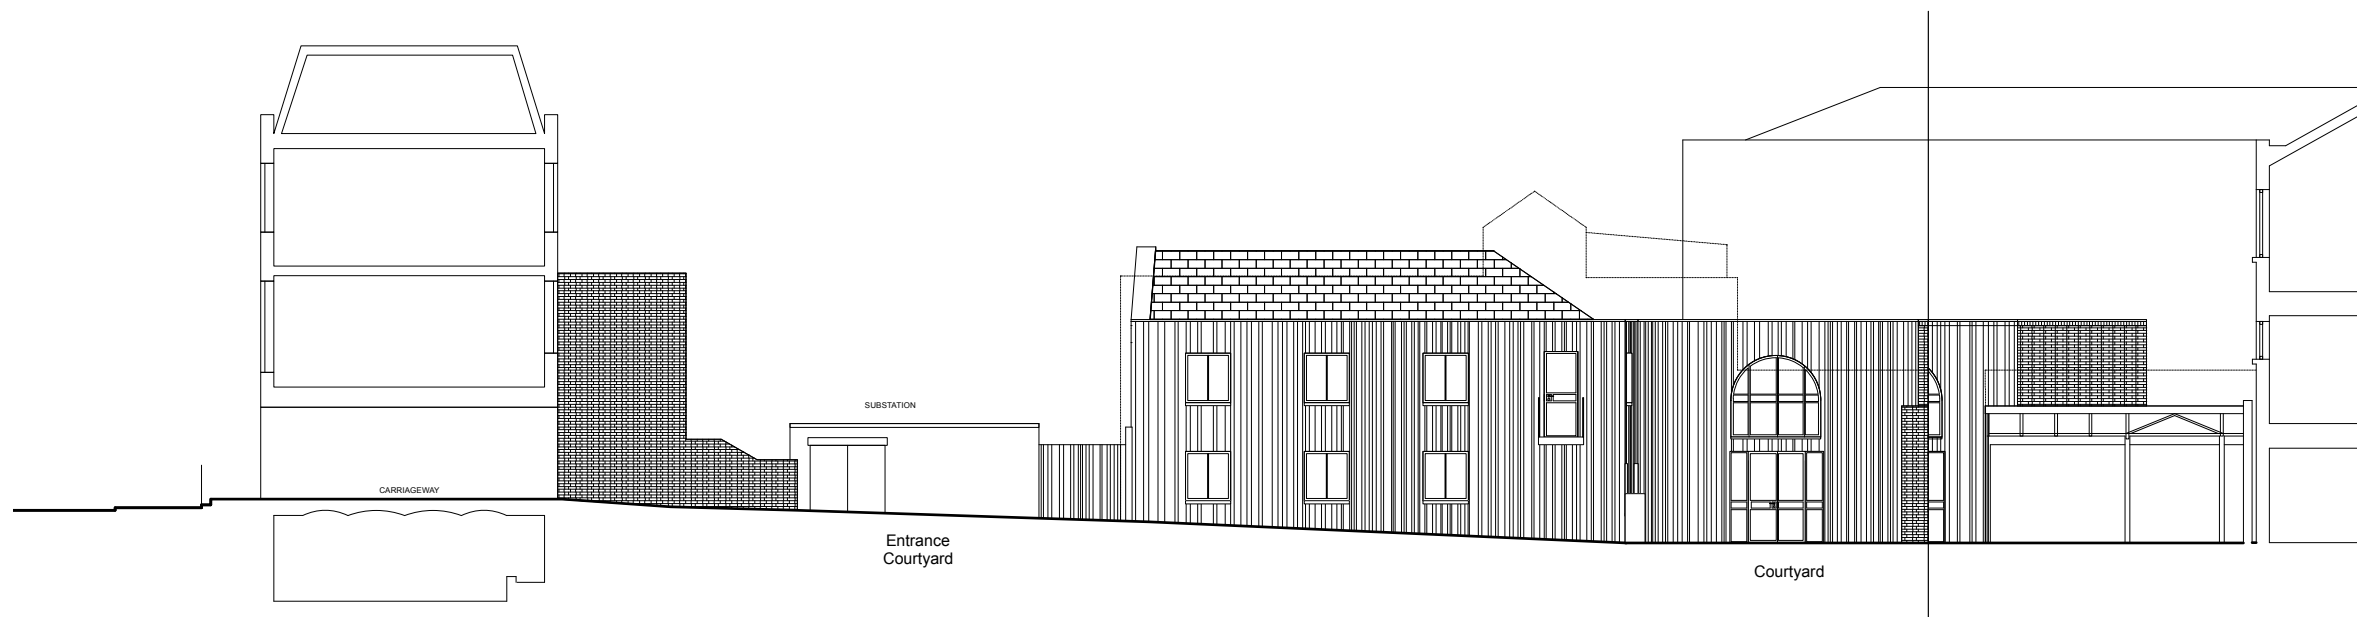

EXISTING EAST COURTYARD ELEVATION

SCALE 1:200

 

SU1	PLANNING issue	24/02/14	BS
IF1	INFORMATION issue	20/12/13	MM
REV	DESCRIPTION	DATE	NAME

Powell Tuck Associates
 Architecture 6 Stamford Brook Road, London, W6 0XH
 Design Phone +44 (0)20 8749 7700
 Fax +44 (0)20 8749 8737

pt
@

PROJECT TITLE

68A DELANCEY STREET
 CAMDEN
 LONDON
 NW1 7RY

DRAWN	MM	CHECKED	AS
DATE	13.12.13	SCALE	1:200 @ A3


DRAWING TITLE

EXISTING COURTYARD ELEVATIONS


JOB NO.	DRAWING NO.	REV.
2493	SU-008	SU1

PLANNING


- GENERAL NOTES
1. No dimensions to be scaled from this drawing.
 2. Any discrepancies found between this drawing and other documents should be referred immediately to Powell Tuck Associates
 3. This drawing should be removed from currency immediately a revised version is issued.
 4. This drawing is copyright.
 5. All dimensions in mm's.

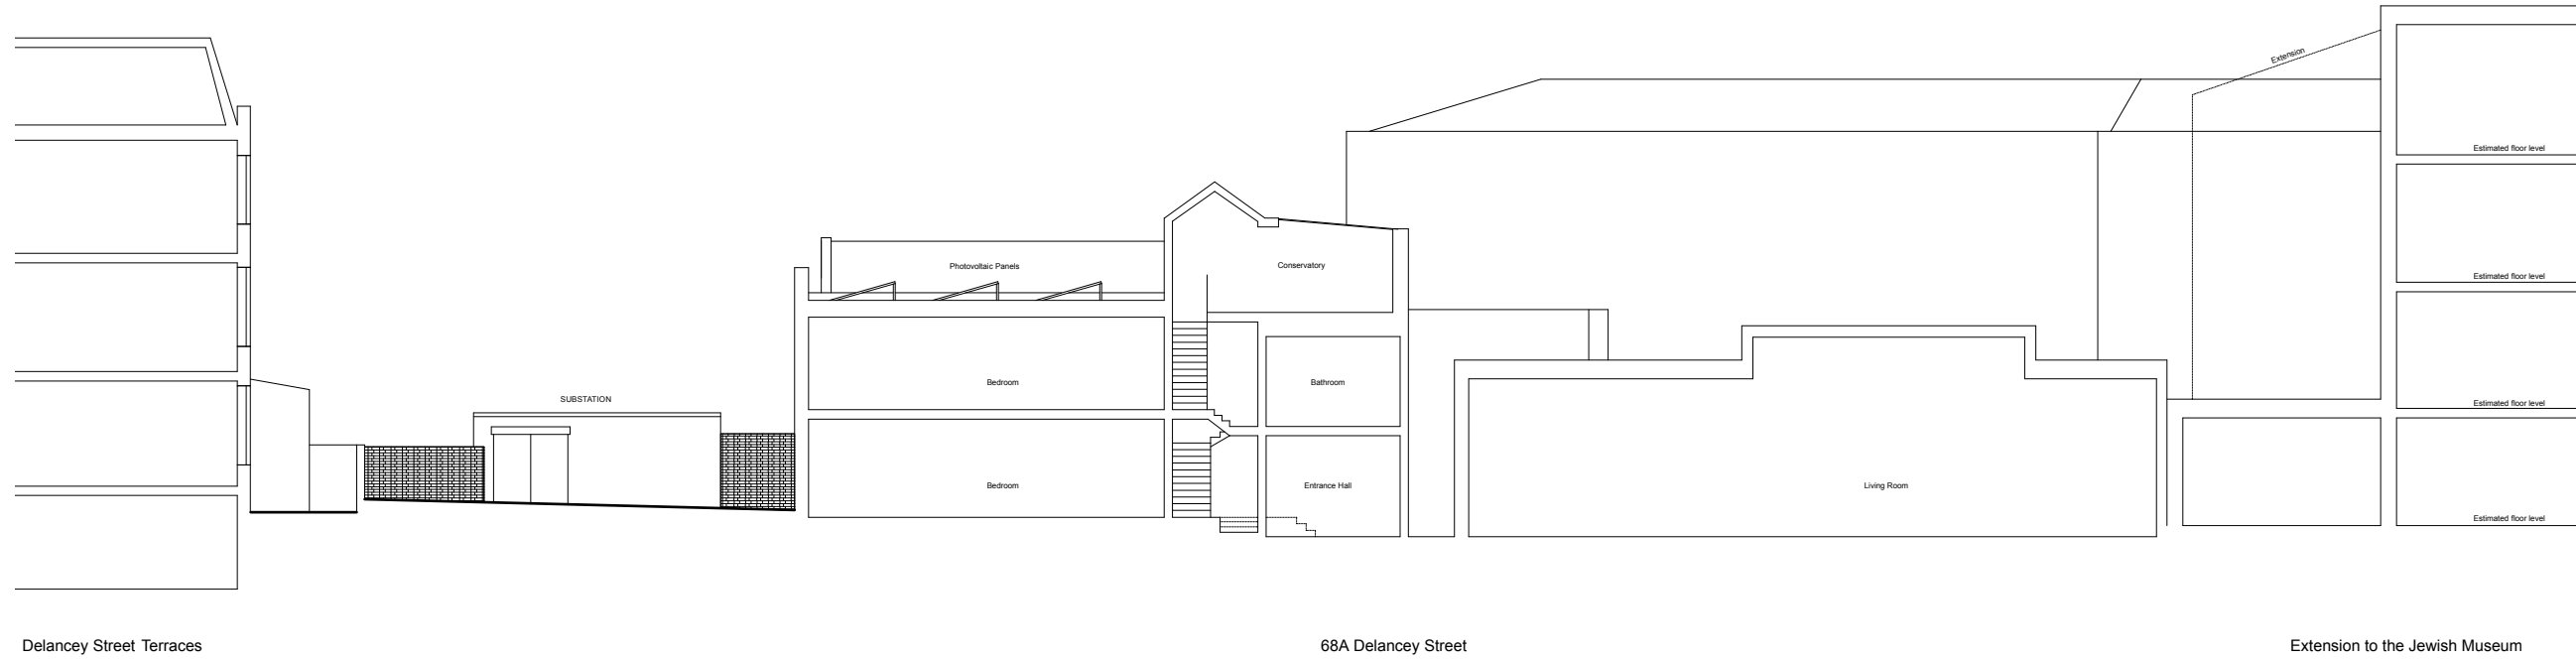

EXISTING SECTION A-A

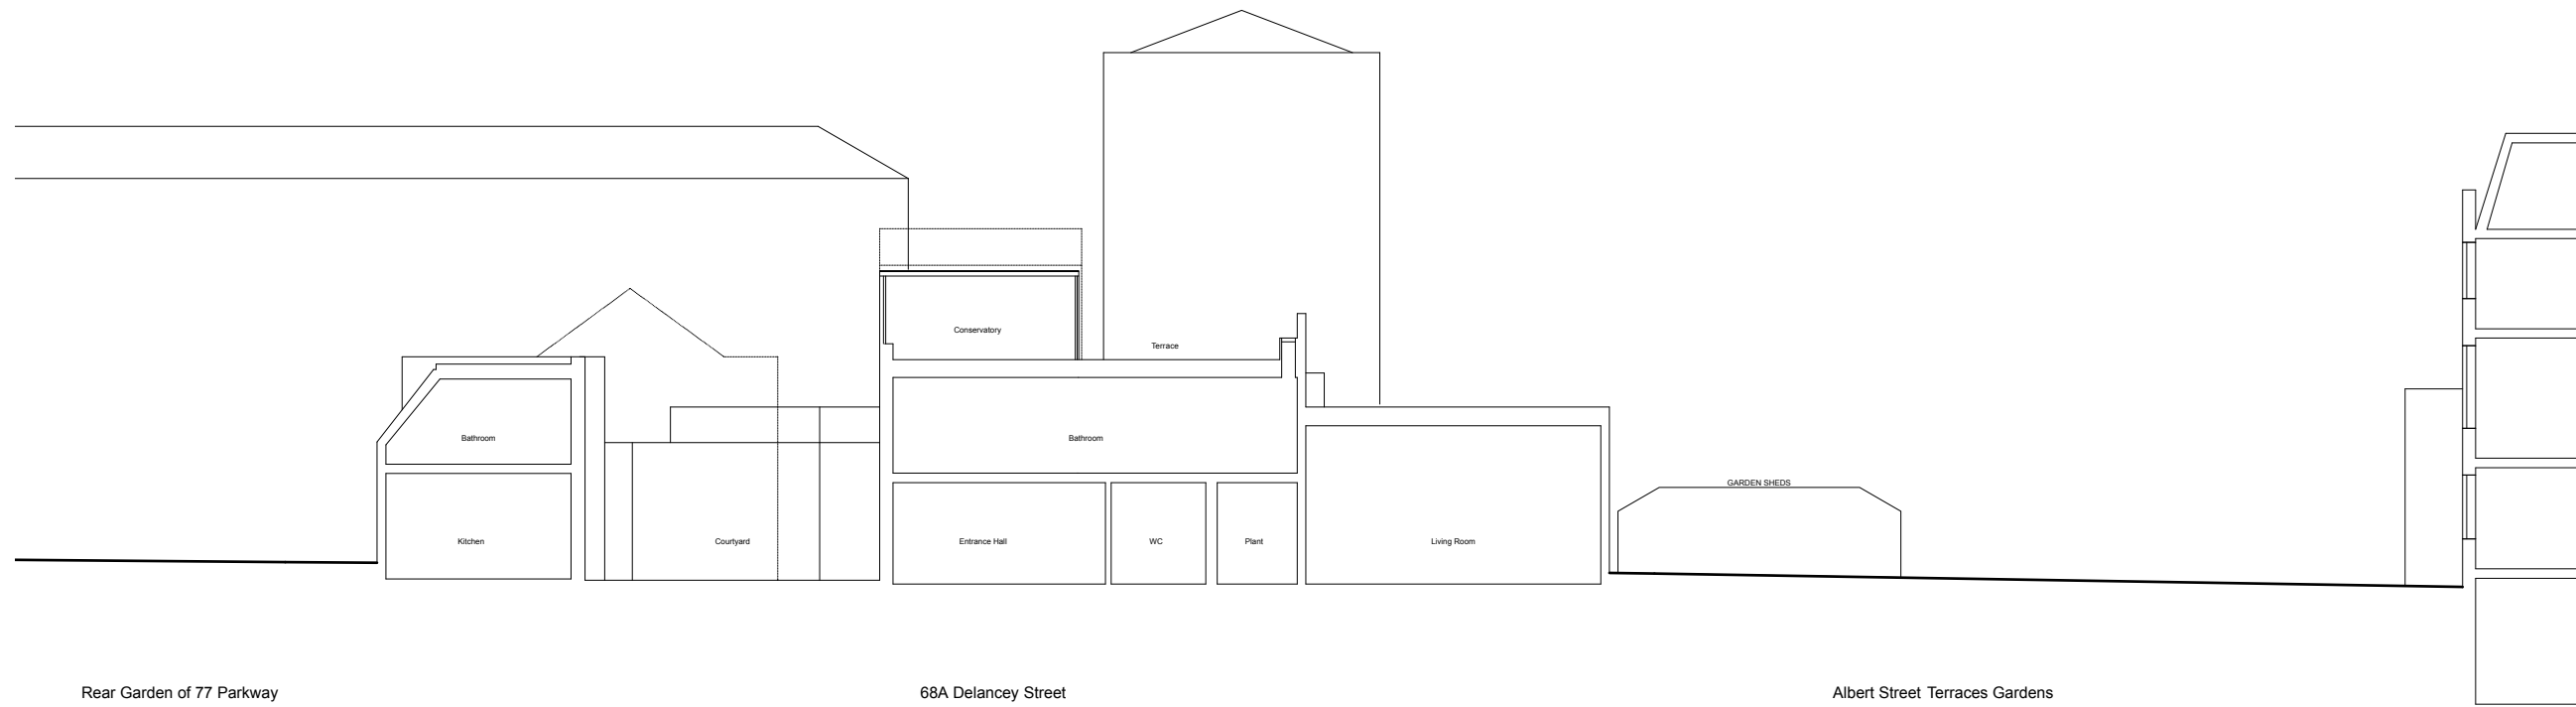

EXISTING SECTION B-B

 

SU2	PLANNING issue	24/03/14	BS/GR
SU1	PLANNING issue	24/02/14	BS
IF1	INFORMATION issue	20/12/13	MM
REV	DESCRIPTION	DATE	NAME

Powell Tuck Associates
 Architecture 6 Stamford Brook Road, London, W6 0XH
 Design Phone +44 (0)20 8749 7700
 Fax +44 (0)20 8749 8737



PROJECT TITLE
**68A DELANCEY STREET
 CAMDEN
 LONDON
 NW1 7RY**

DRAWN	MM	CHECKED	AS
DATE	13.12.13	SCALE	1:200 @ A3

DRAWING TITLE
 EXISTING SECTIONS AA & BB

JOB NO.	DRAWING NO.	REV.
2493	SU-009	SU2