




No.124

FRONT ELEVATION



No.124

REAR ELEVATION / SECTION A-A

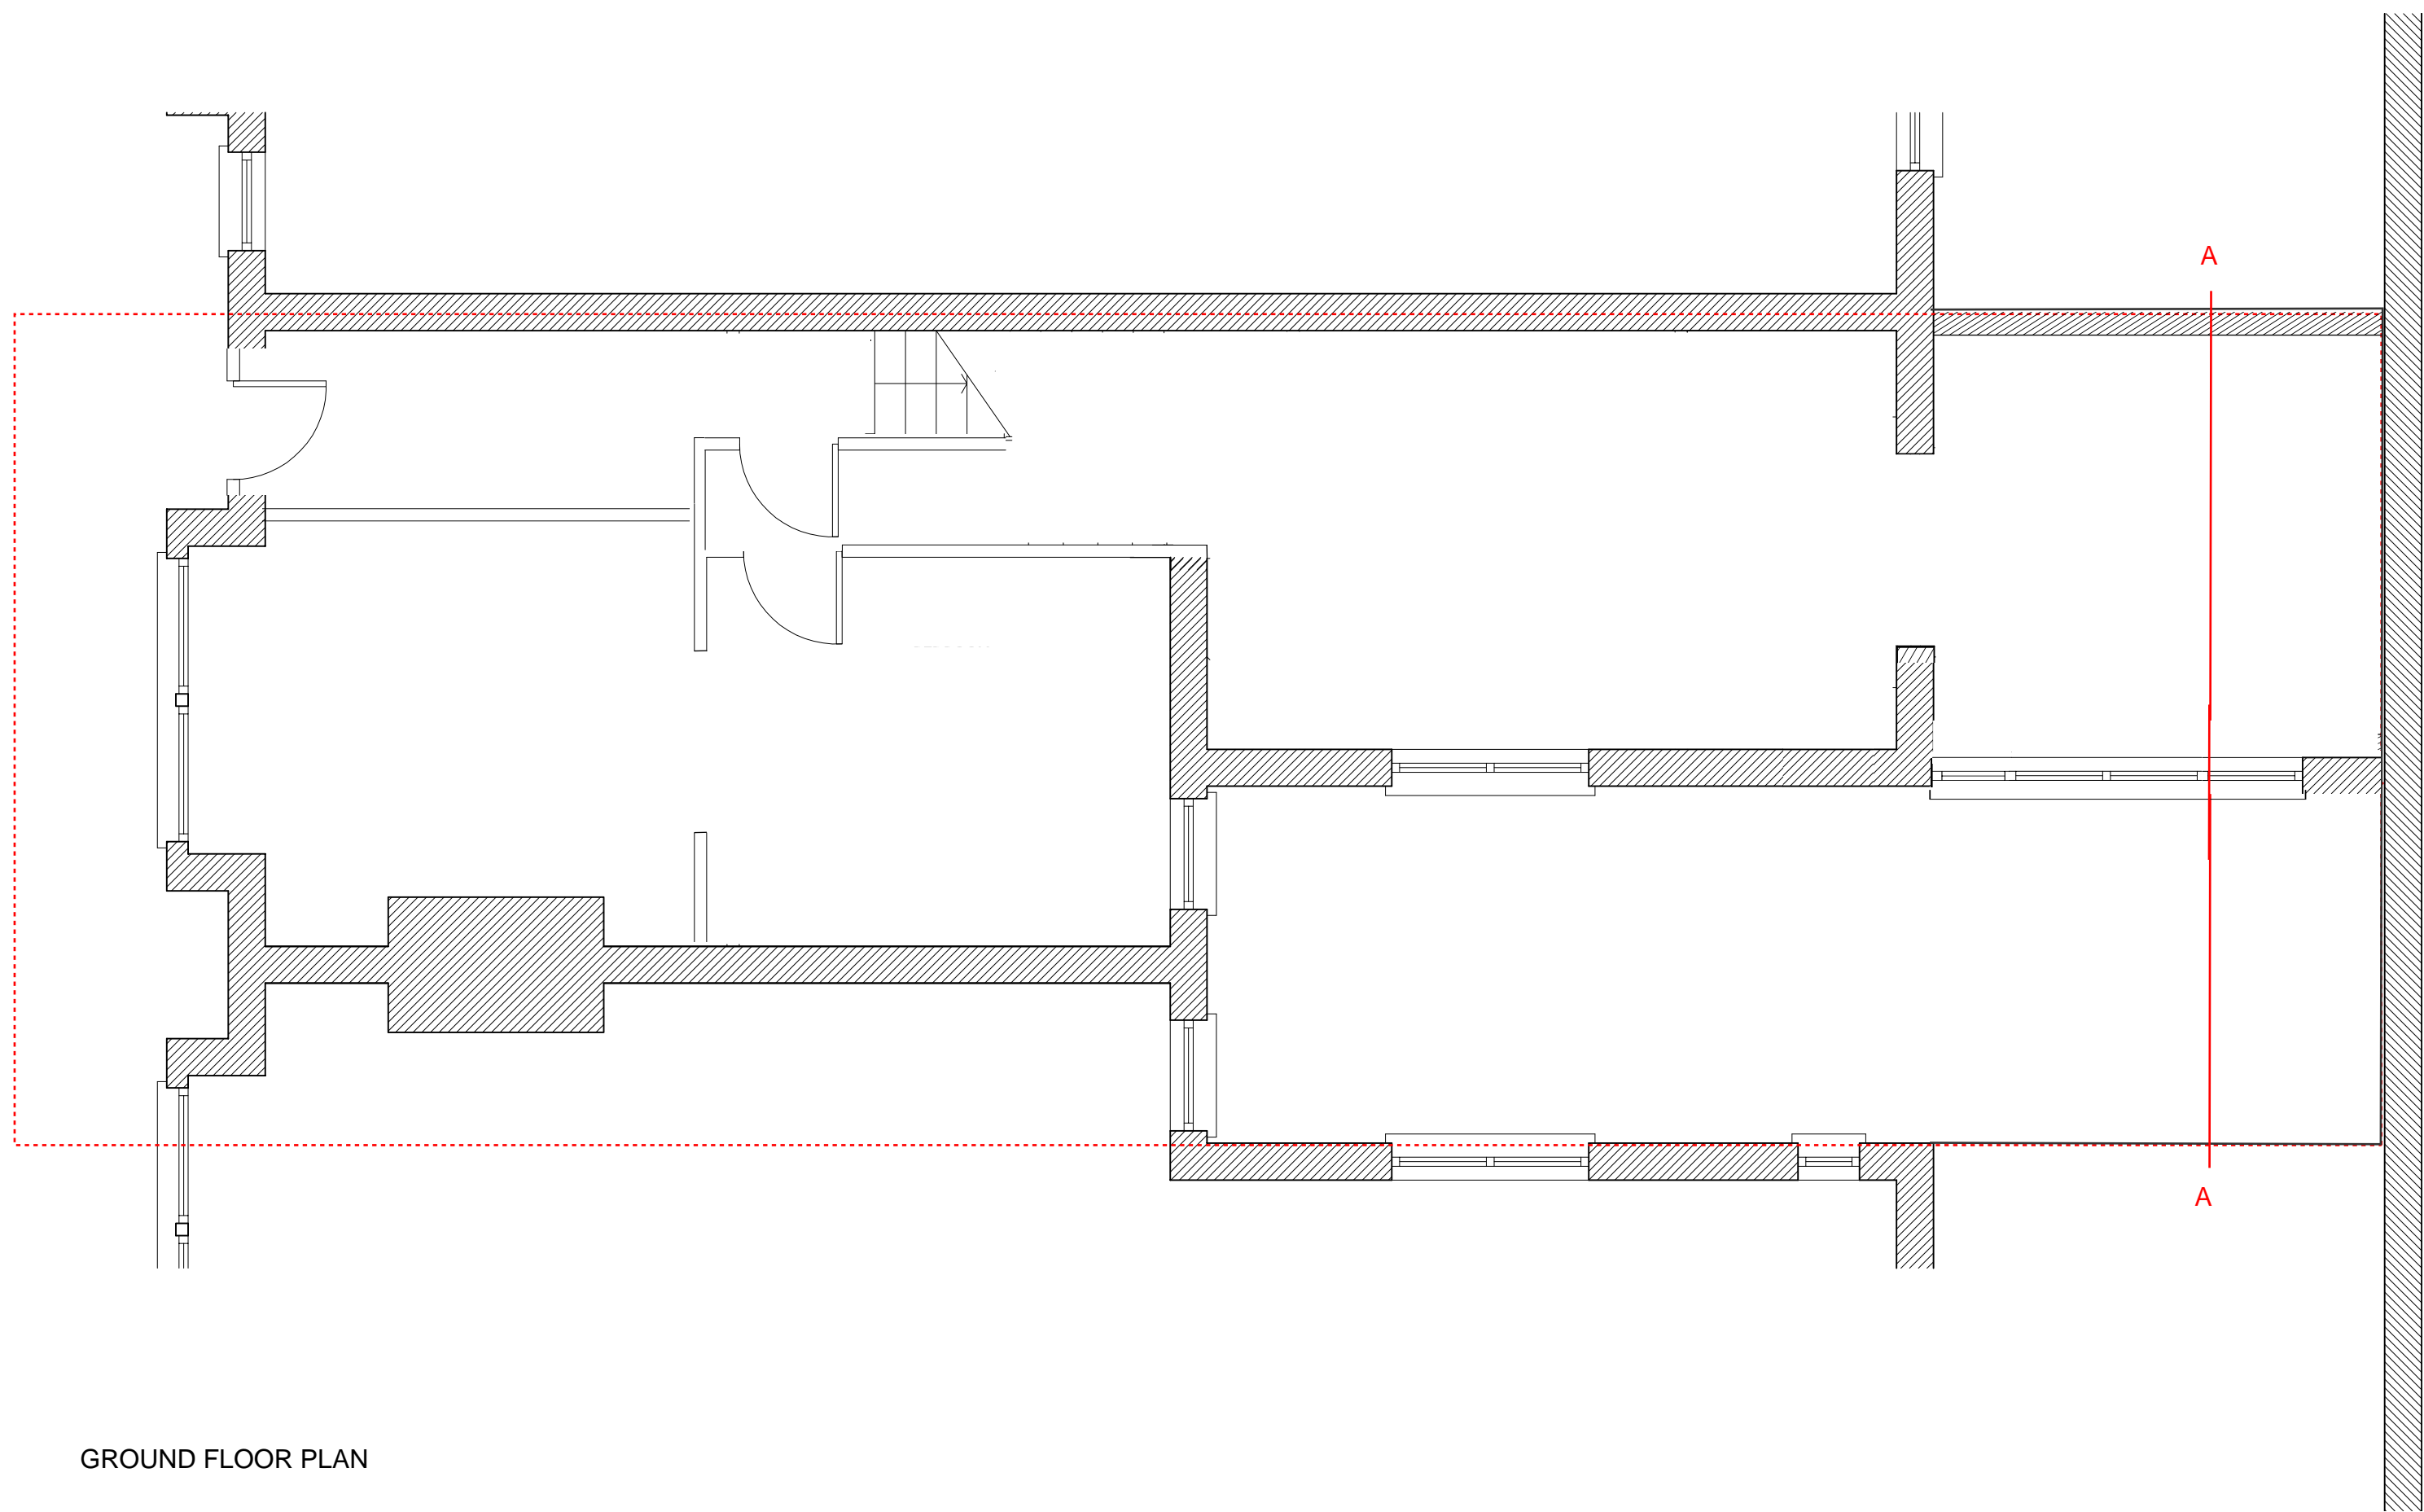

GROUND FLOOR PLAN

Proposals	Client		Address	
Rear Extension			124 Fleet Road, NW3 2QX	
Title	Dwg no.	Rev.	Scale	Date
proposed plan and section	CC/FR-05		1:50 @A3	Apr 2014