

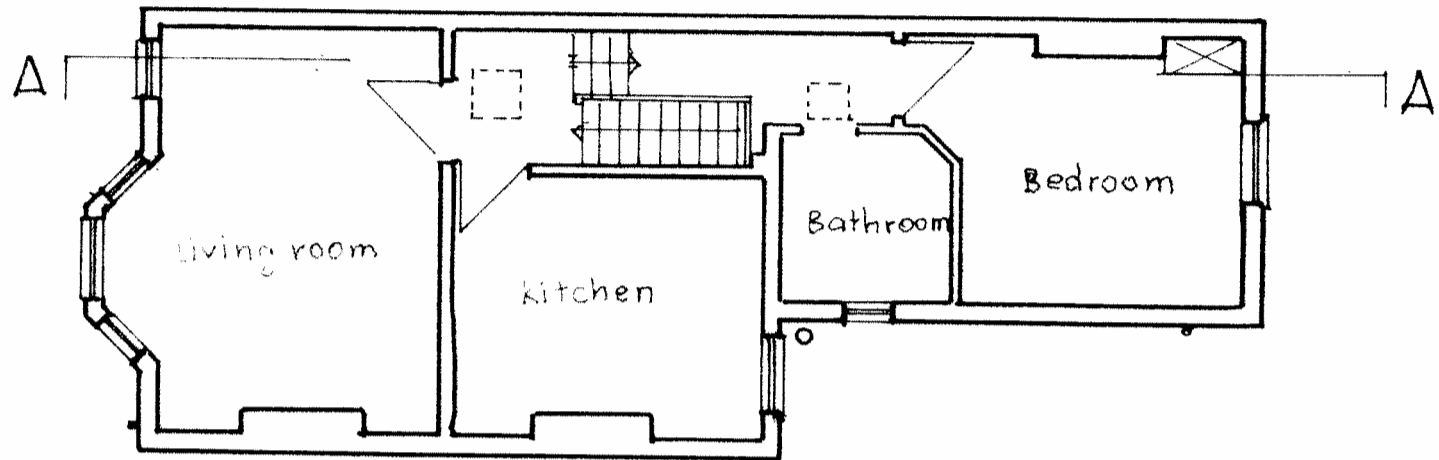



Street level-Entrance

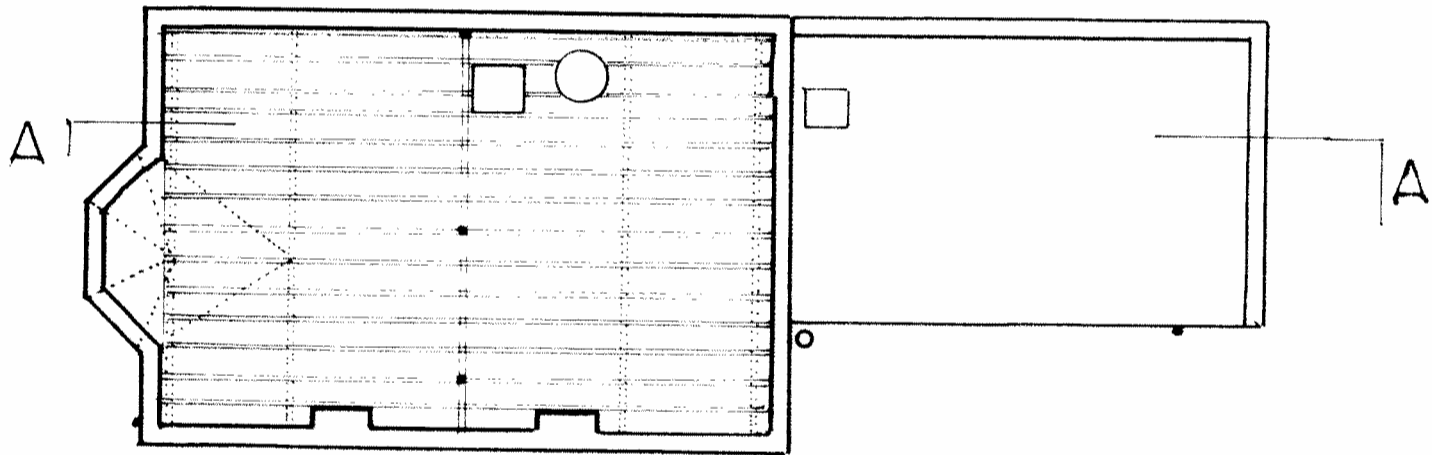

First floor

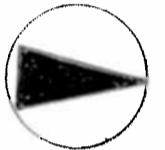

Roof space

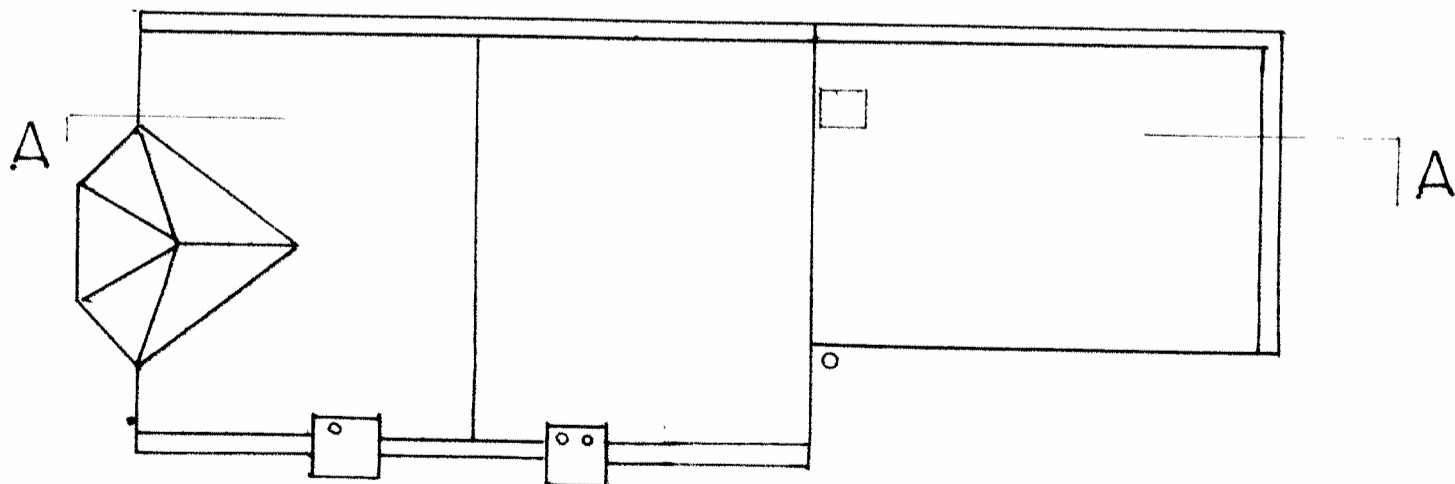


Roof


63 Sherriff Road-First Floor Flat Drg. N<sup>o</sup> 1.  
 Floor and roof Plans-Existing Scale 1:100



Front Elevation

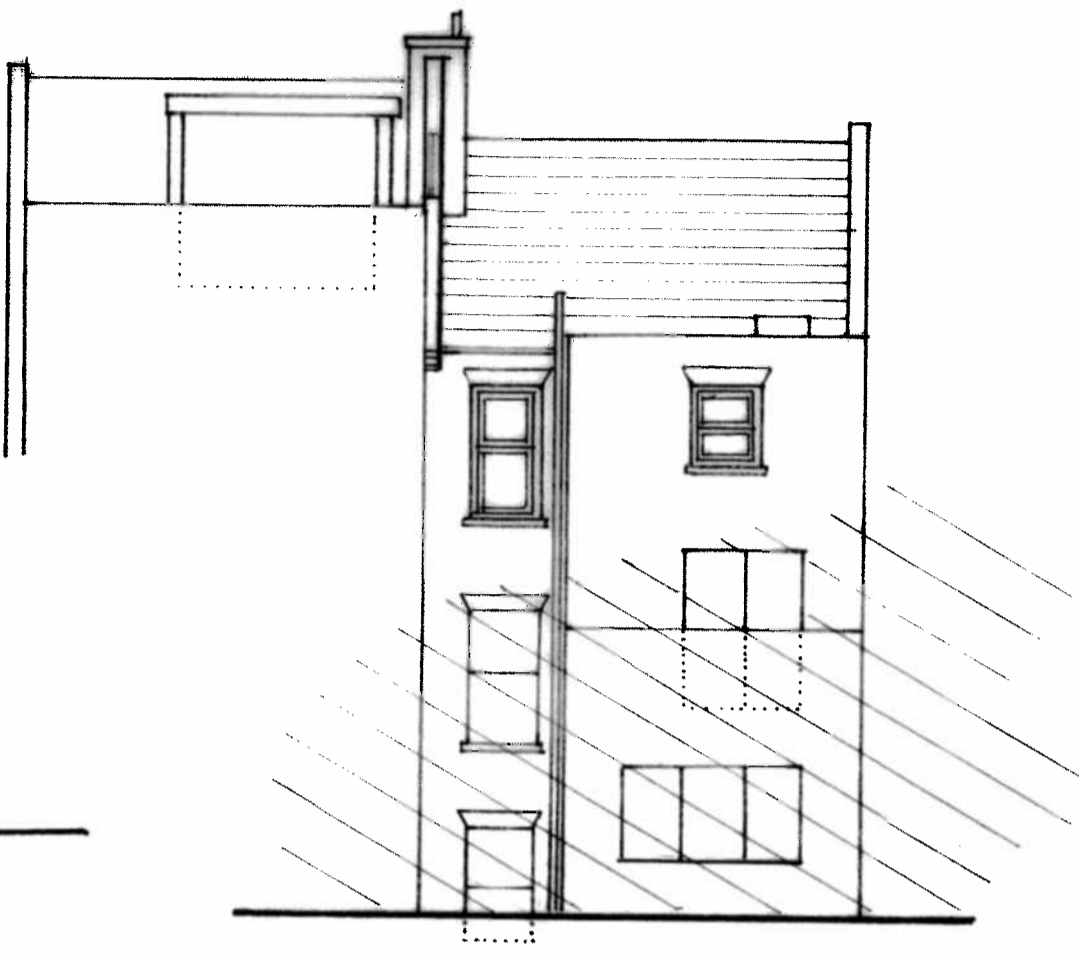

Rear Elevation

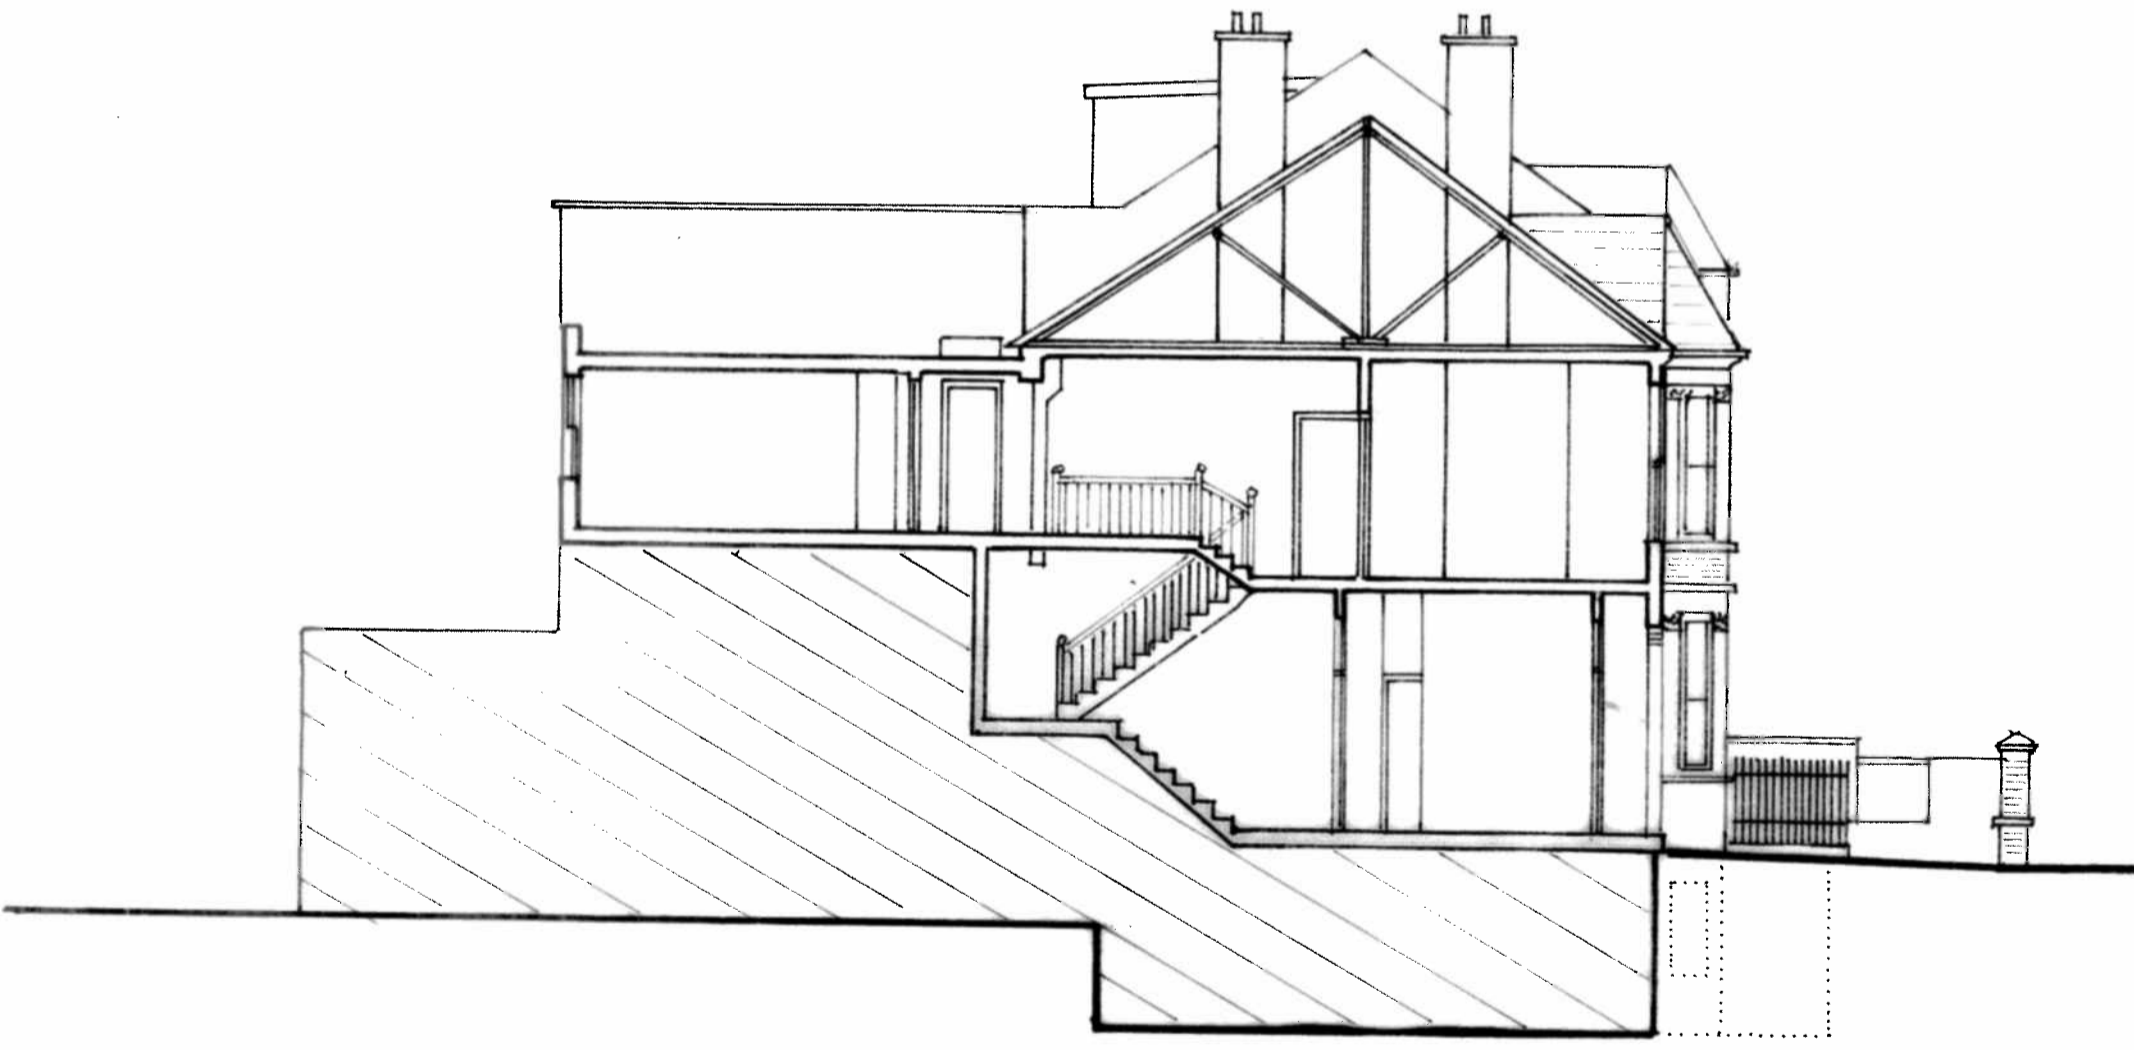


Section A-A

63 Sherriff Road NW6


Drg. N°2

Elevations and Section-Existing


Scale 1:100

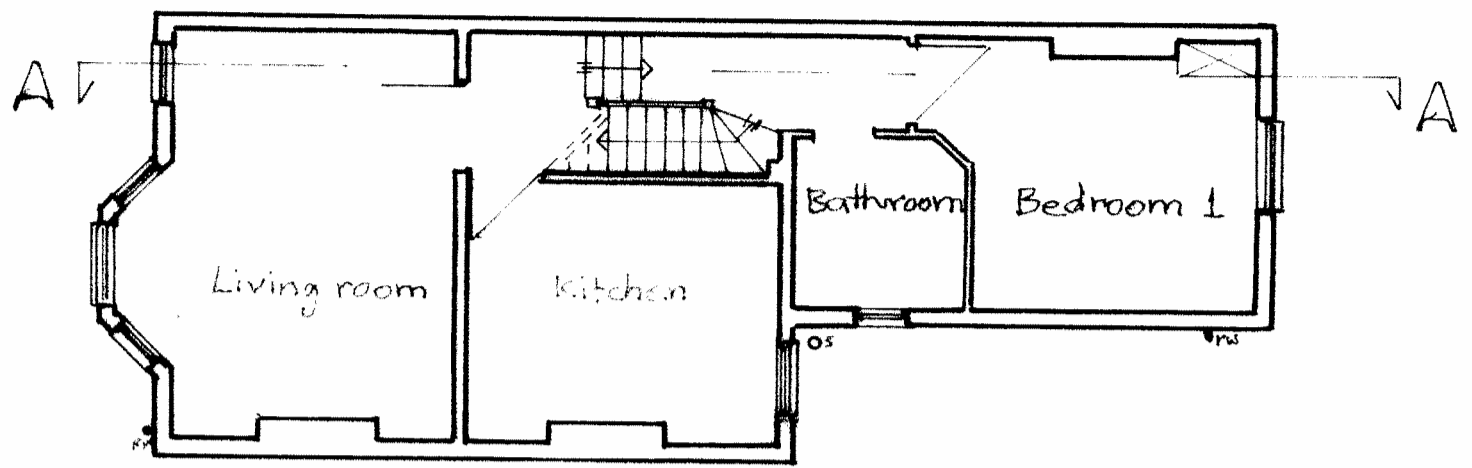

First floor

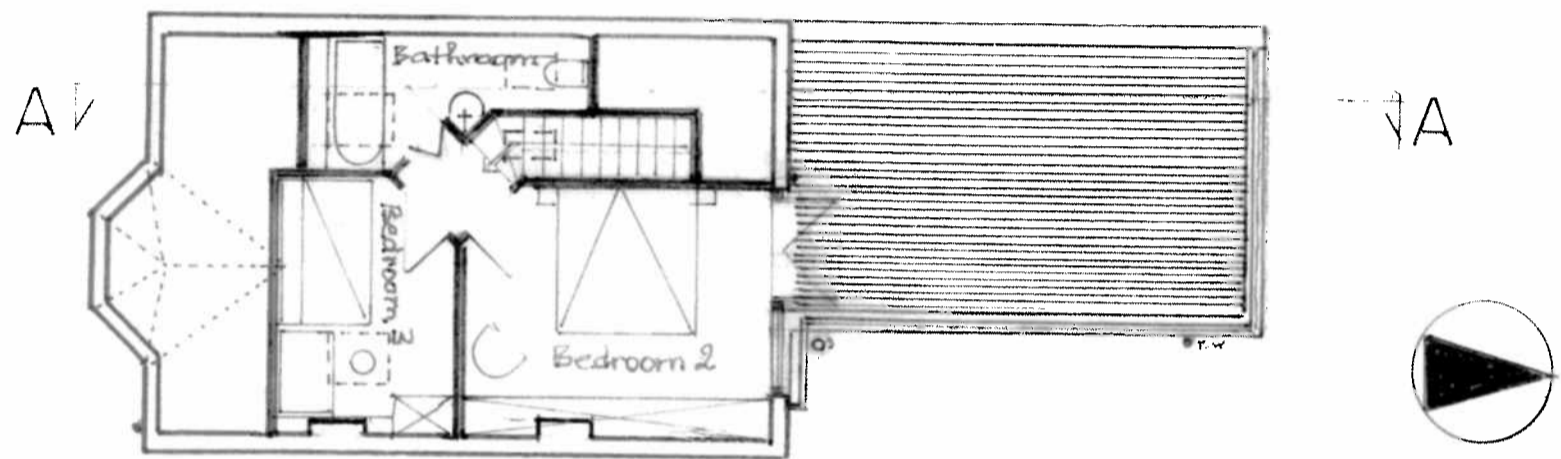

Roof space

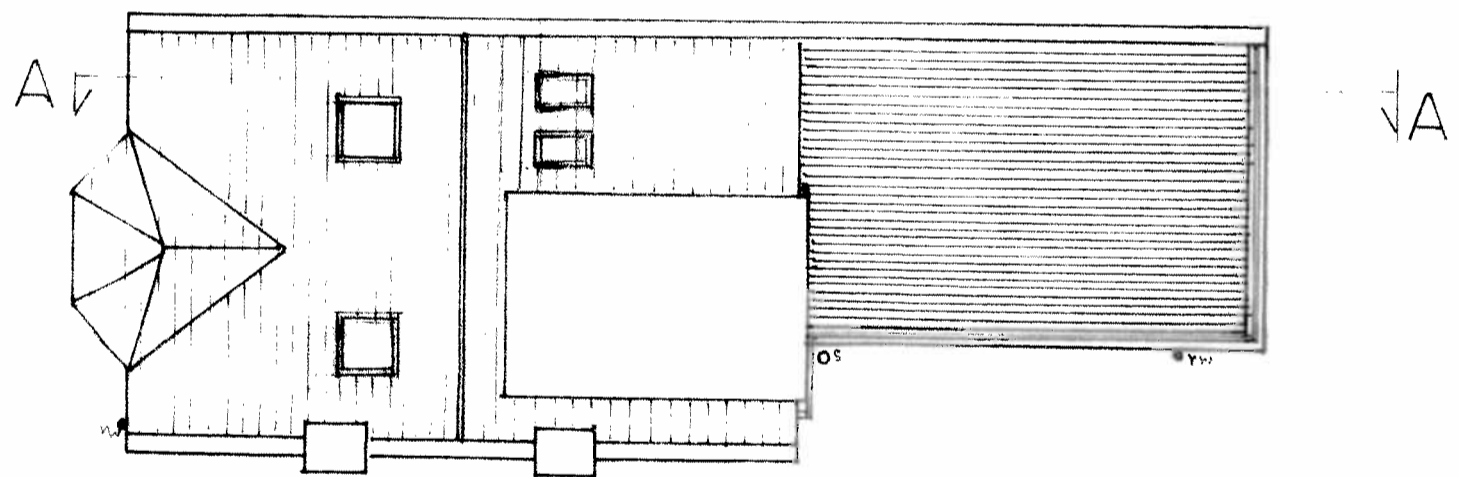


Roof


63 Sherriff Road NW6-First Floor Flat Drg. N° 3  
 Floor and Roof Plans-Proposed Scale 1:100



Front Elevation

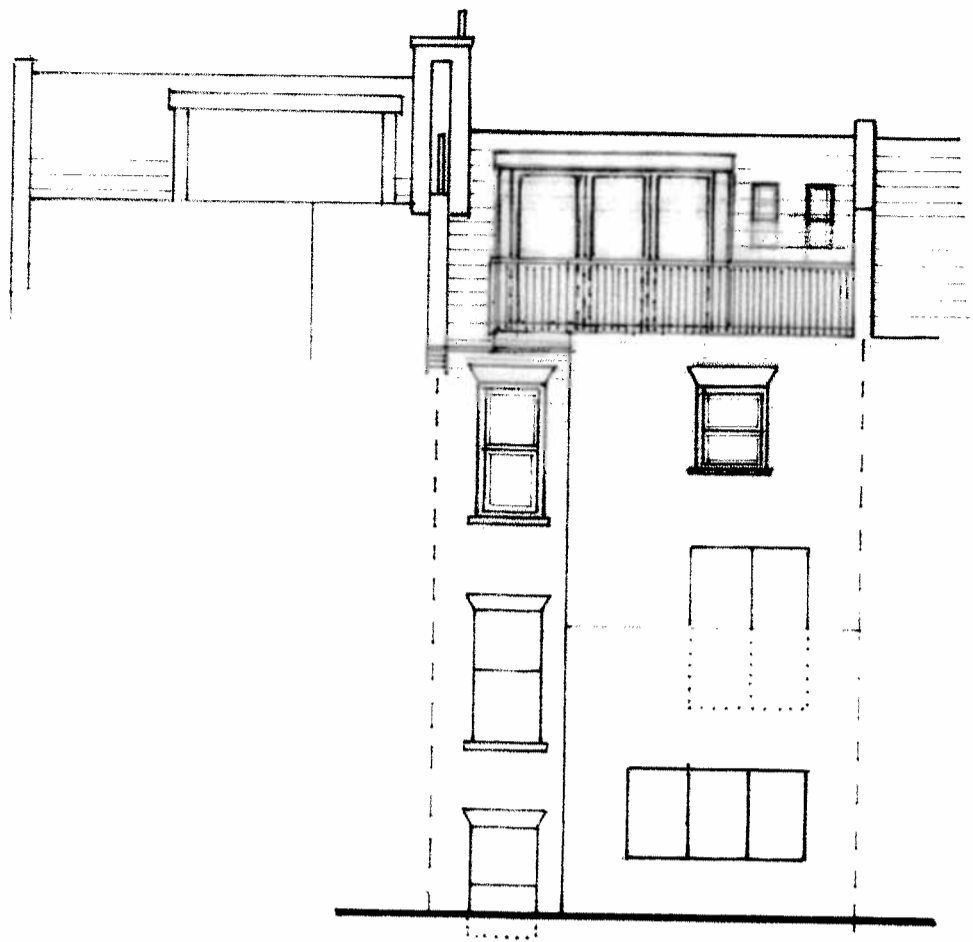

Rear Elevation

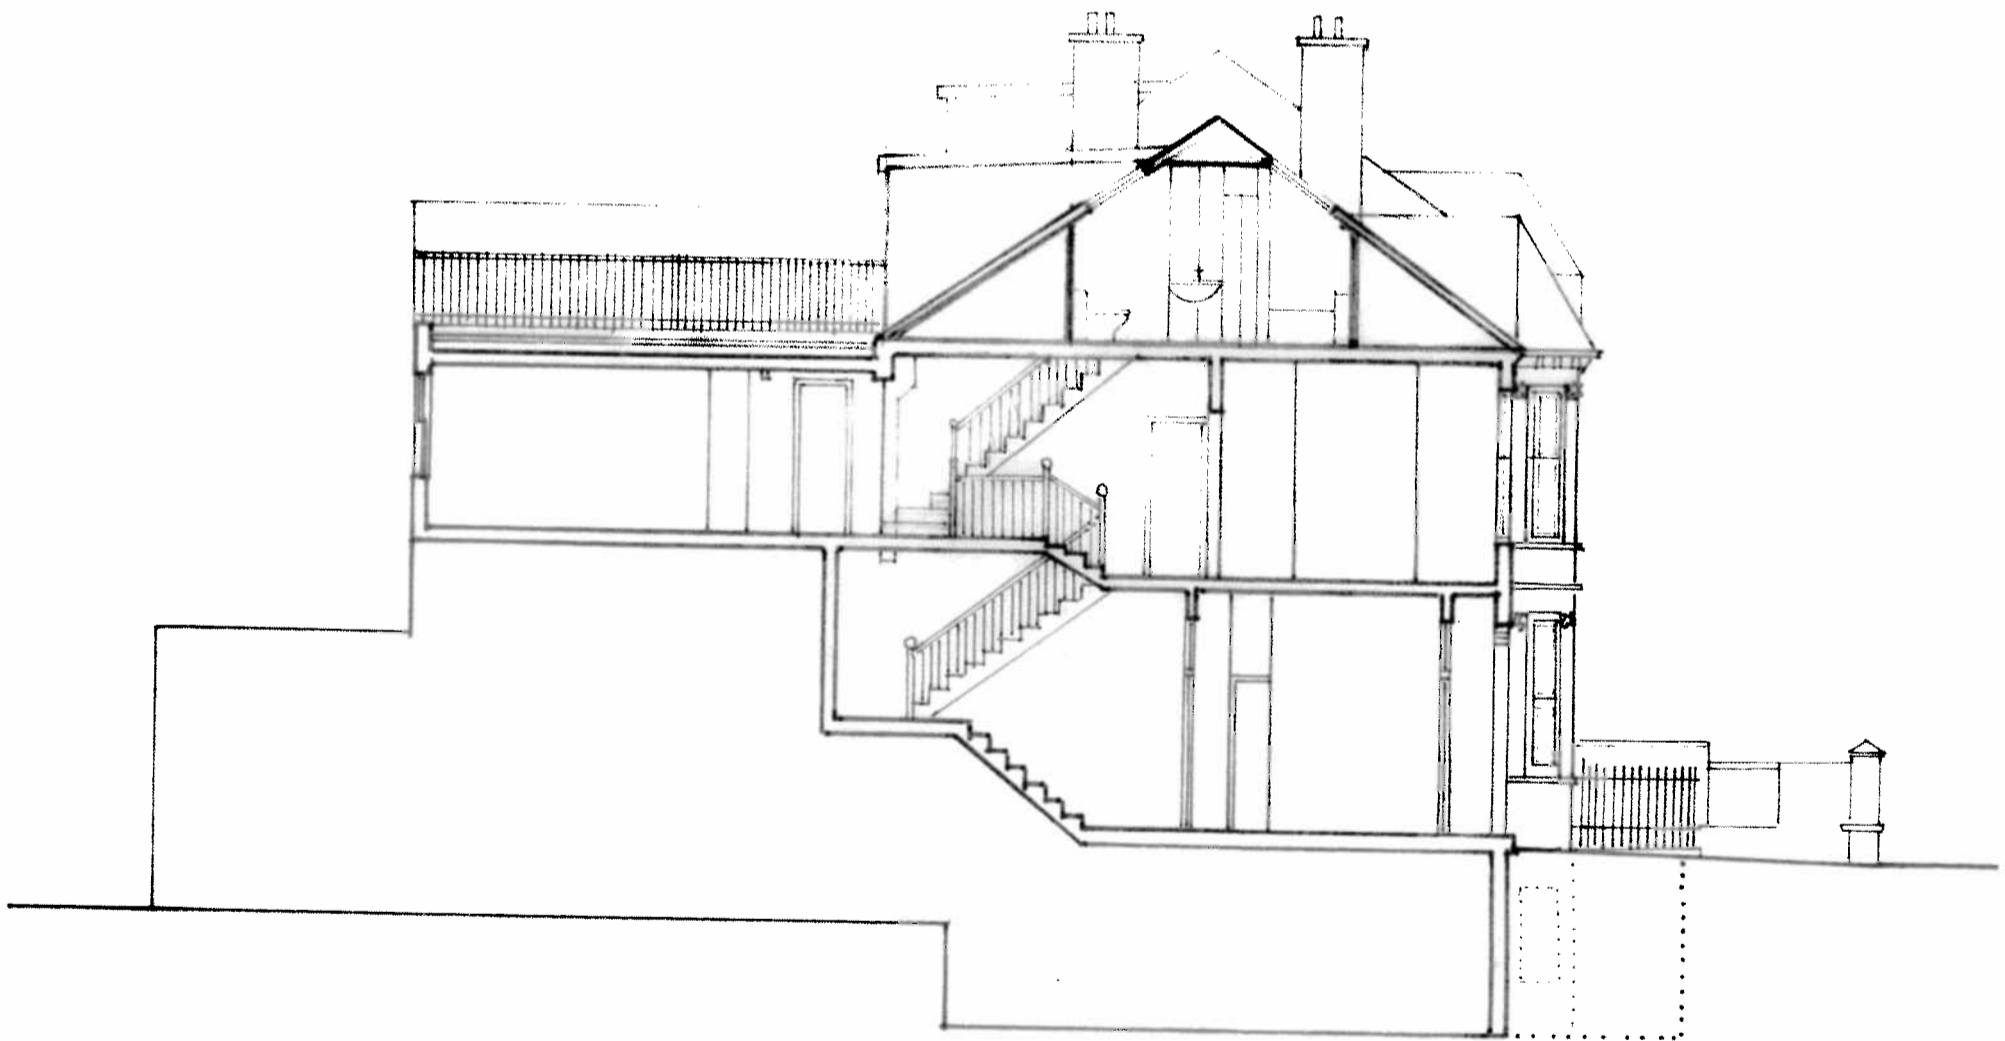

Section-A-A

63 Sherriff Road NW6  
Elevations and Section Proposed

Drg. N° 4  
Scale 1:100