



PLANNING


- GENERAL NOTES
- 1. No dimensions to be scaled from this drawing
 - 2. Any discrepancies found between this drawing and other documents should be referred immediately to Powell Tuck Associates
 - 3. This drawing should be removed from currency immediately a revised version is issued
 - 4. This drawing is copyright
 - 5. All dimensions in mm's

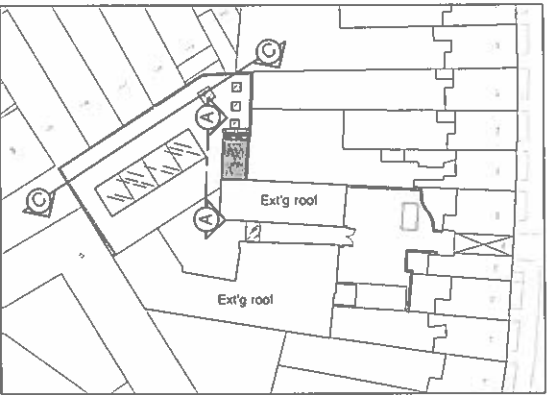


Site Plan- 1:1000@A3

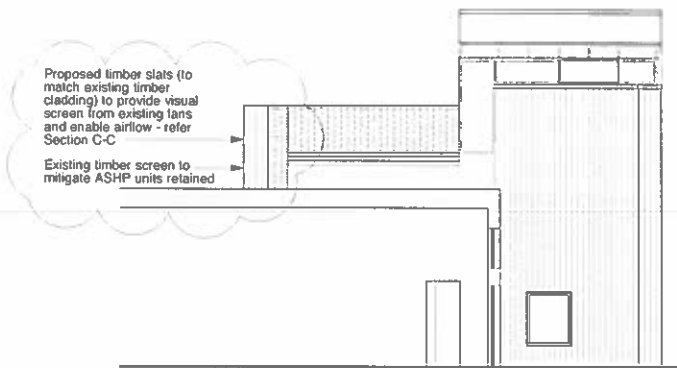

PROPOSED SECTION A-A-SCALE 1:200@A3

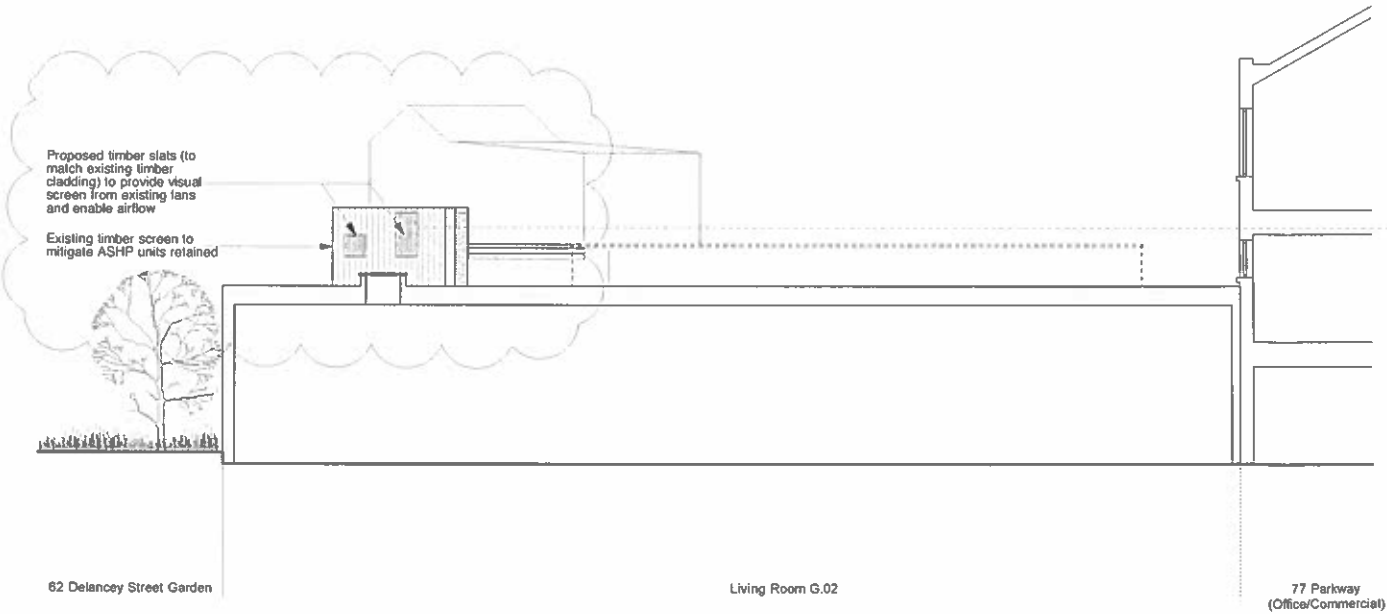

PROPOSED SECTION C-C-SCALE 1:200@A3

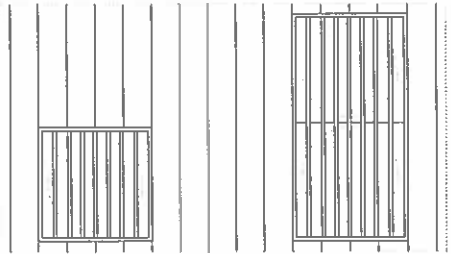

DETAIL OF PROPOSED TIMBER SLATS

PL2	PLANNING issue Timber slats added in front of AHU fans - refer Section C	26/08/14	BS
PL1	PLANNING issue	14/05/14	BS/GR
REV	DESCRIPTION	DATE	NAME

Powell Tuck Associates
Architecture 6 Stamford Brook Road, London, W6 0QH
Design Phone +44 (0)20 8749 7700
Fax +44 (0)20 8749 8737

PROJECT TITLE

68A DELANCEY STREET
CAMDEN
LONDON
NW1 7RY

DRAWN	GR	CHECKED	AS
DATE	14 05 14	SCALE	1:200 @ A3

DRAWING TITLE

PROPOSED SECTIONS AA,CC

JOB NO	DRAWING NO	REV
2493	PL-006	PL2

