



- Notes
1. This drawing has been prepared in accordance with the scope of RPS's appointment with its client and is subject to the terms and conditions of that appointment. RPS accepts no liability for any use of this document other than by its client and only for the purposes for which it was prepared and provided.
 2. If received electronically it is the recipients responsibility to print to correct scale. Only written dimensions should be used.

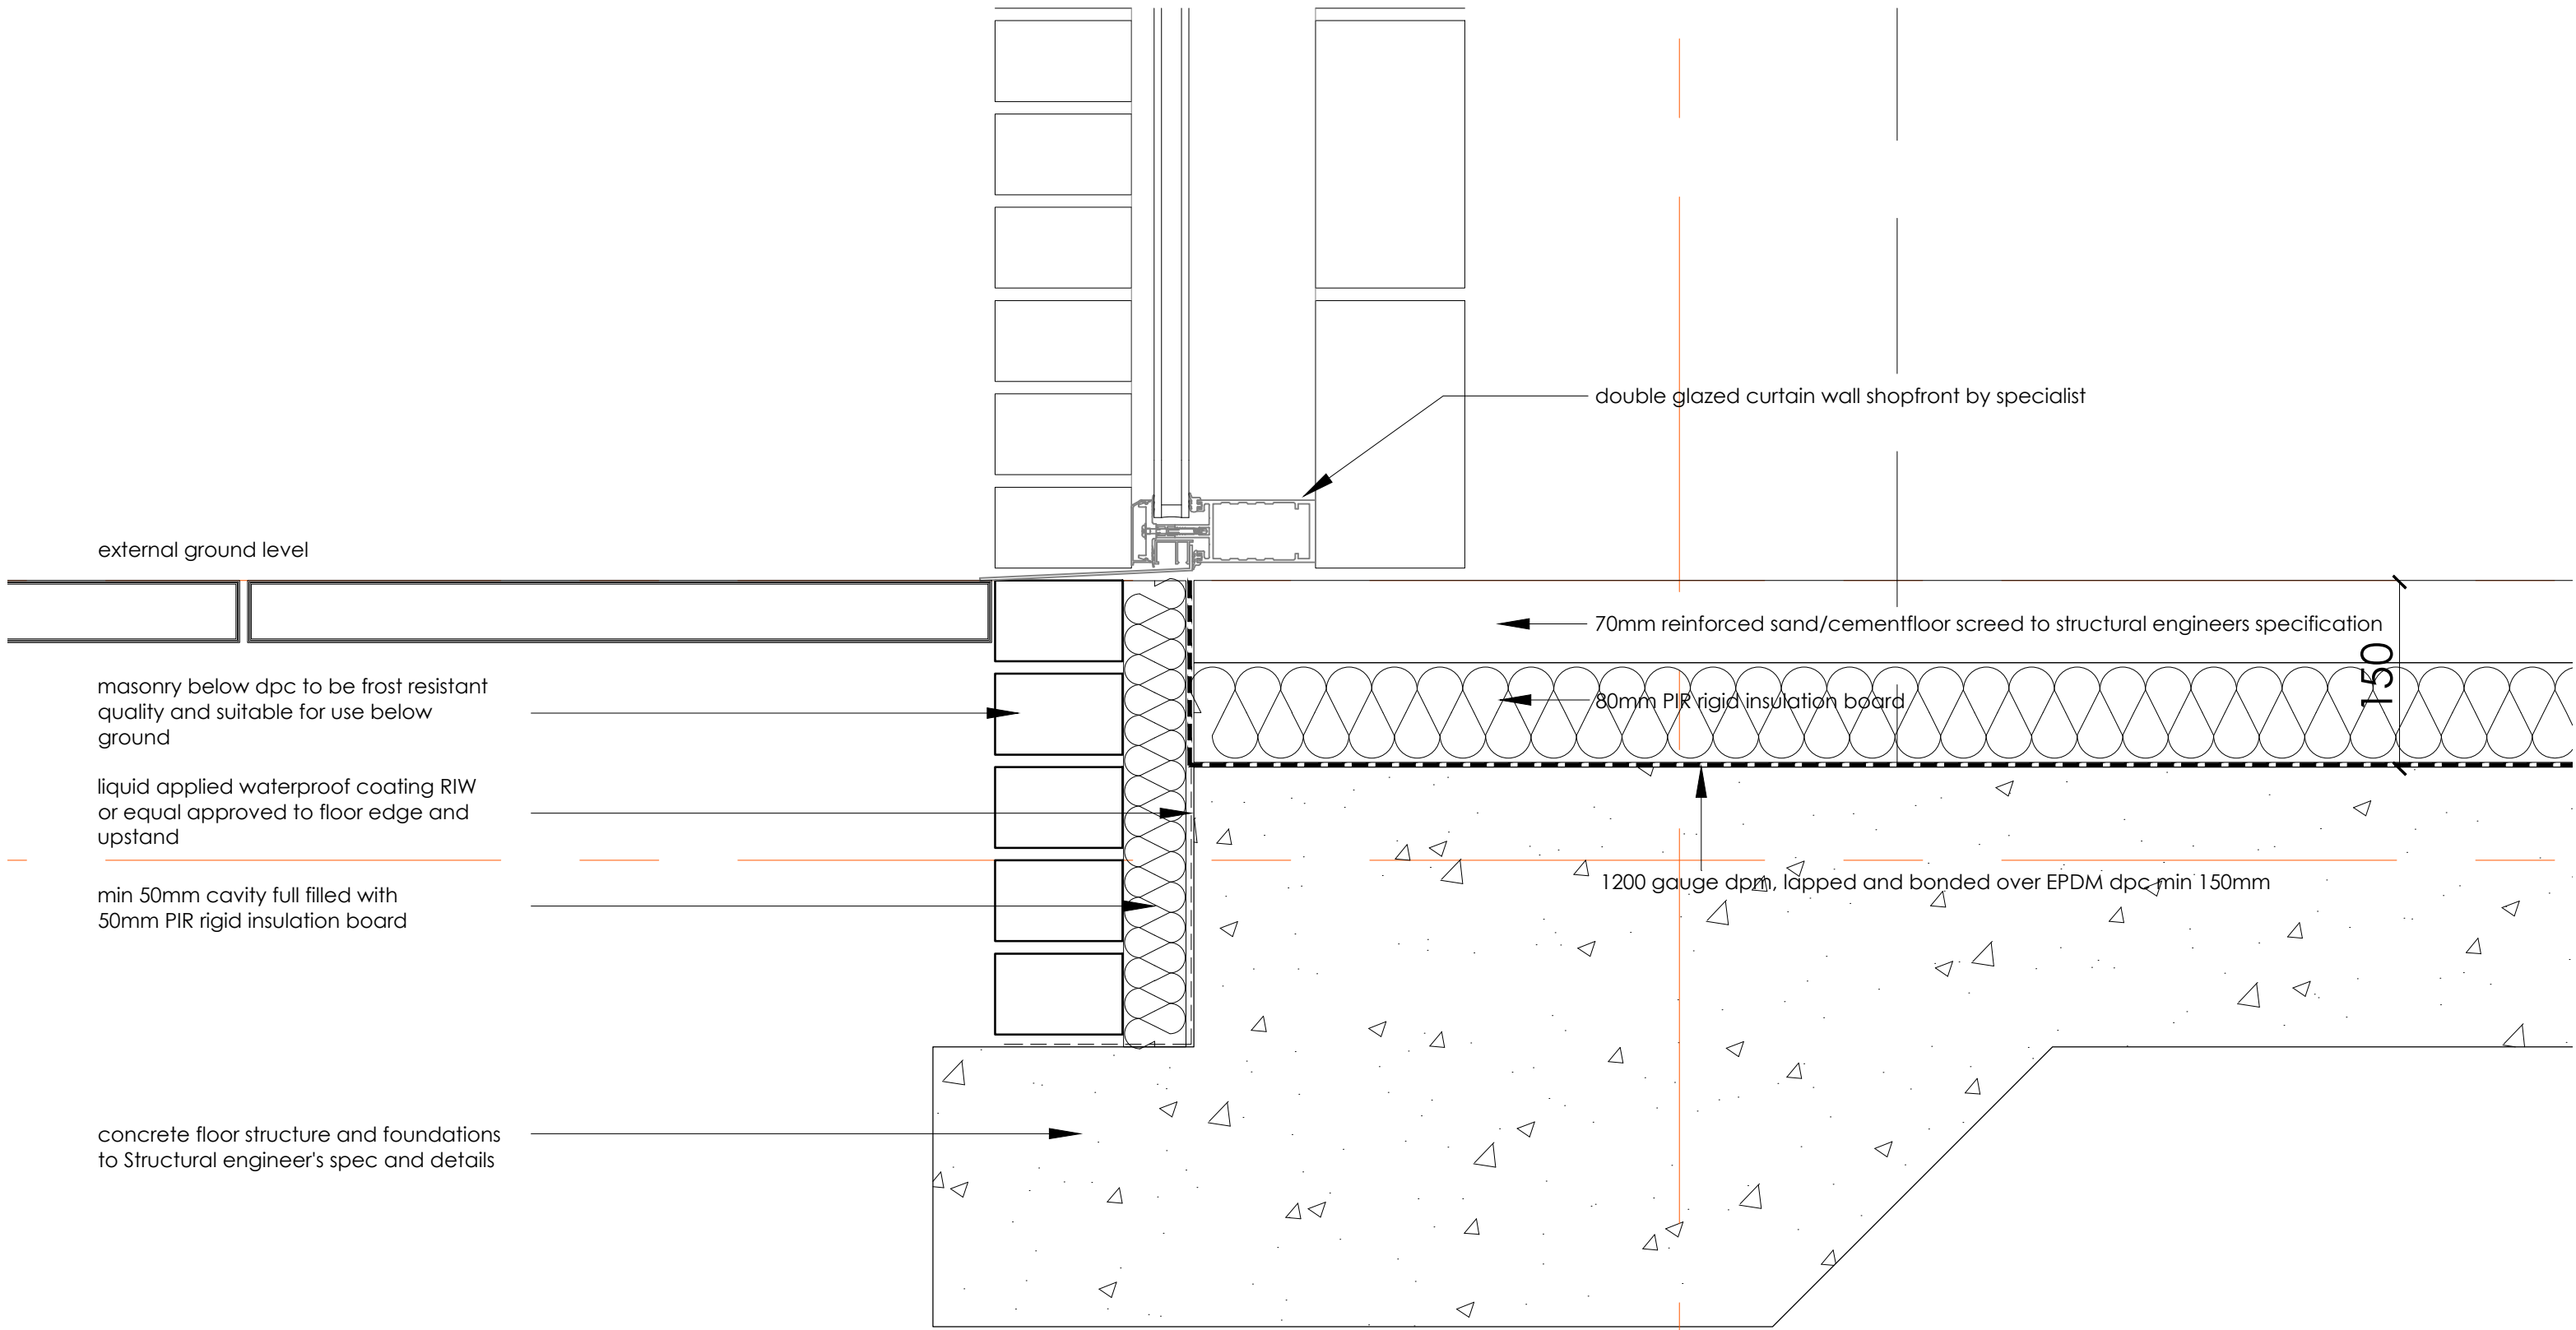

Curtain Wall Cill Detail

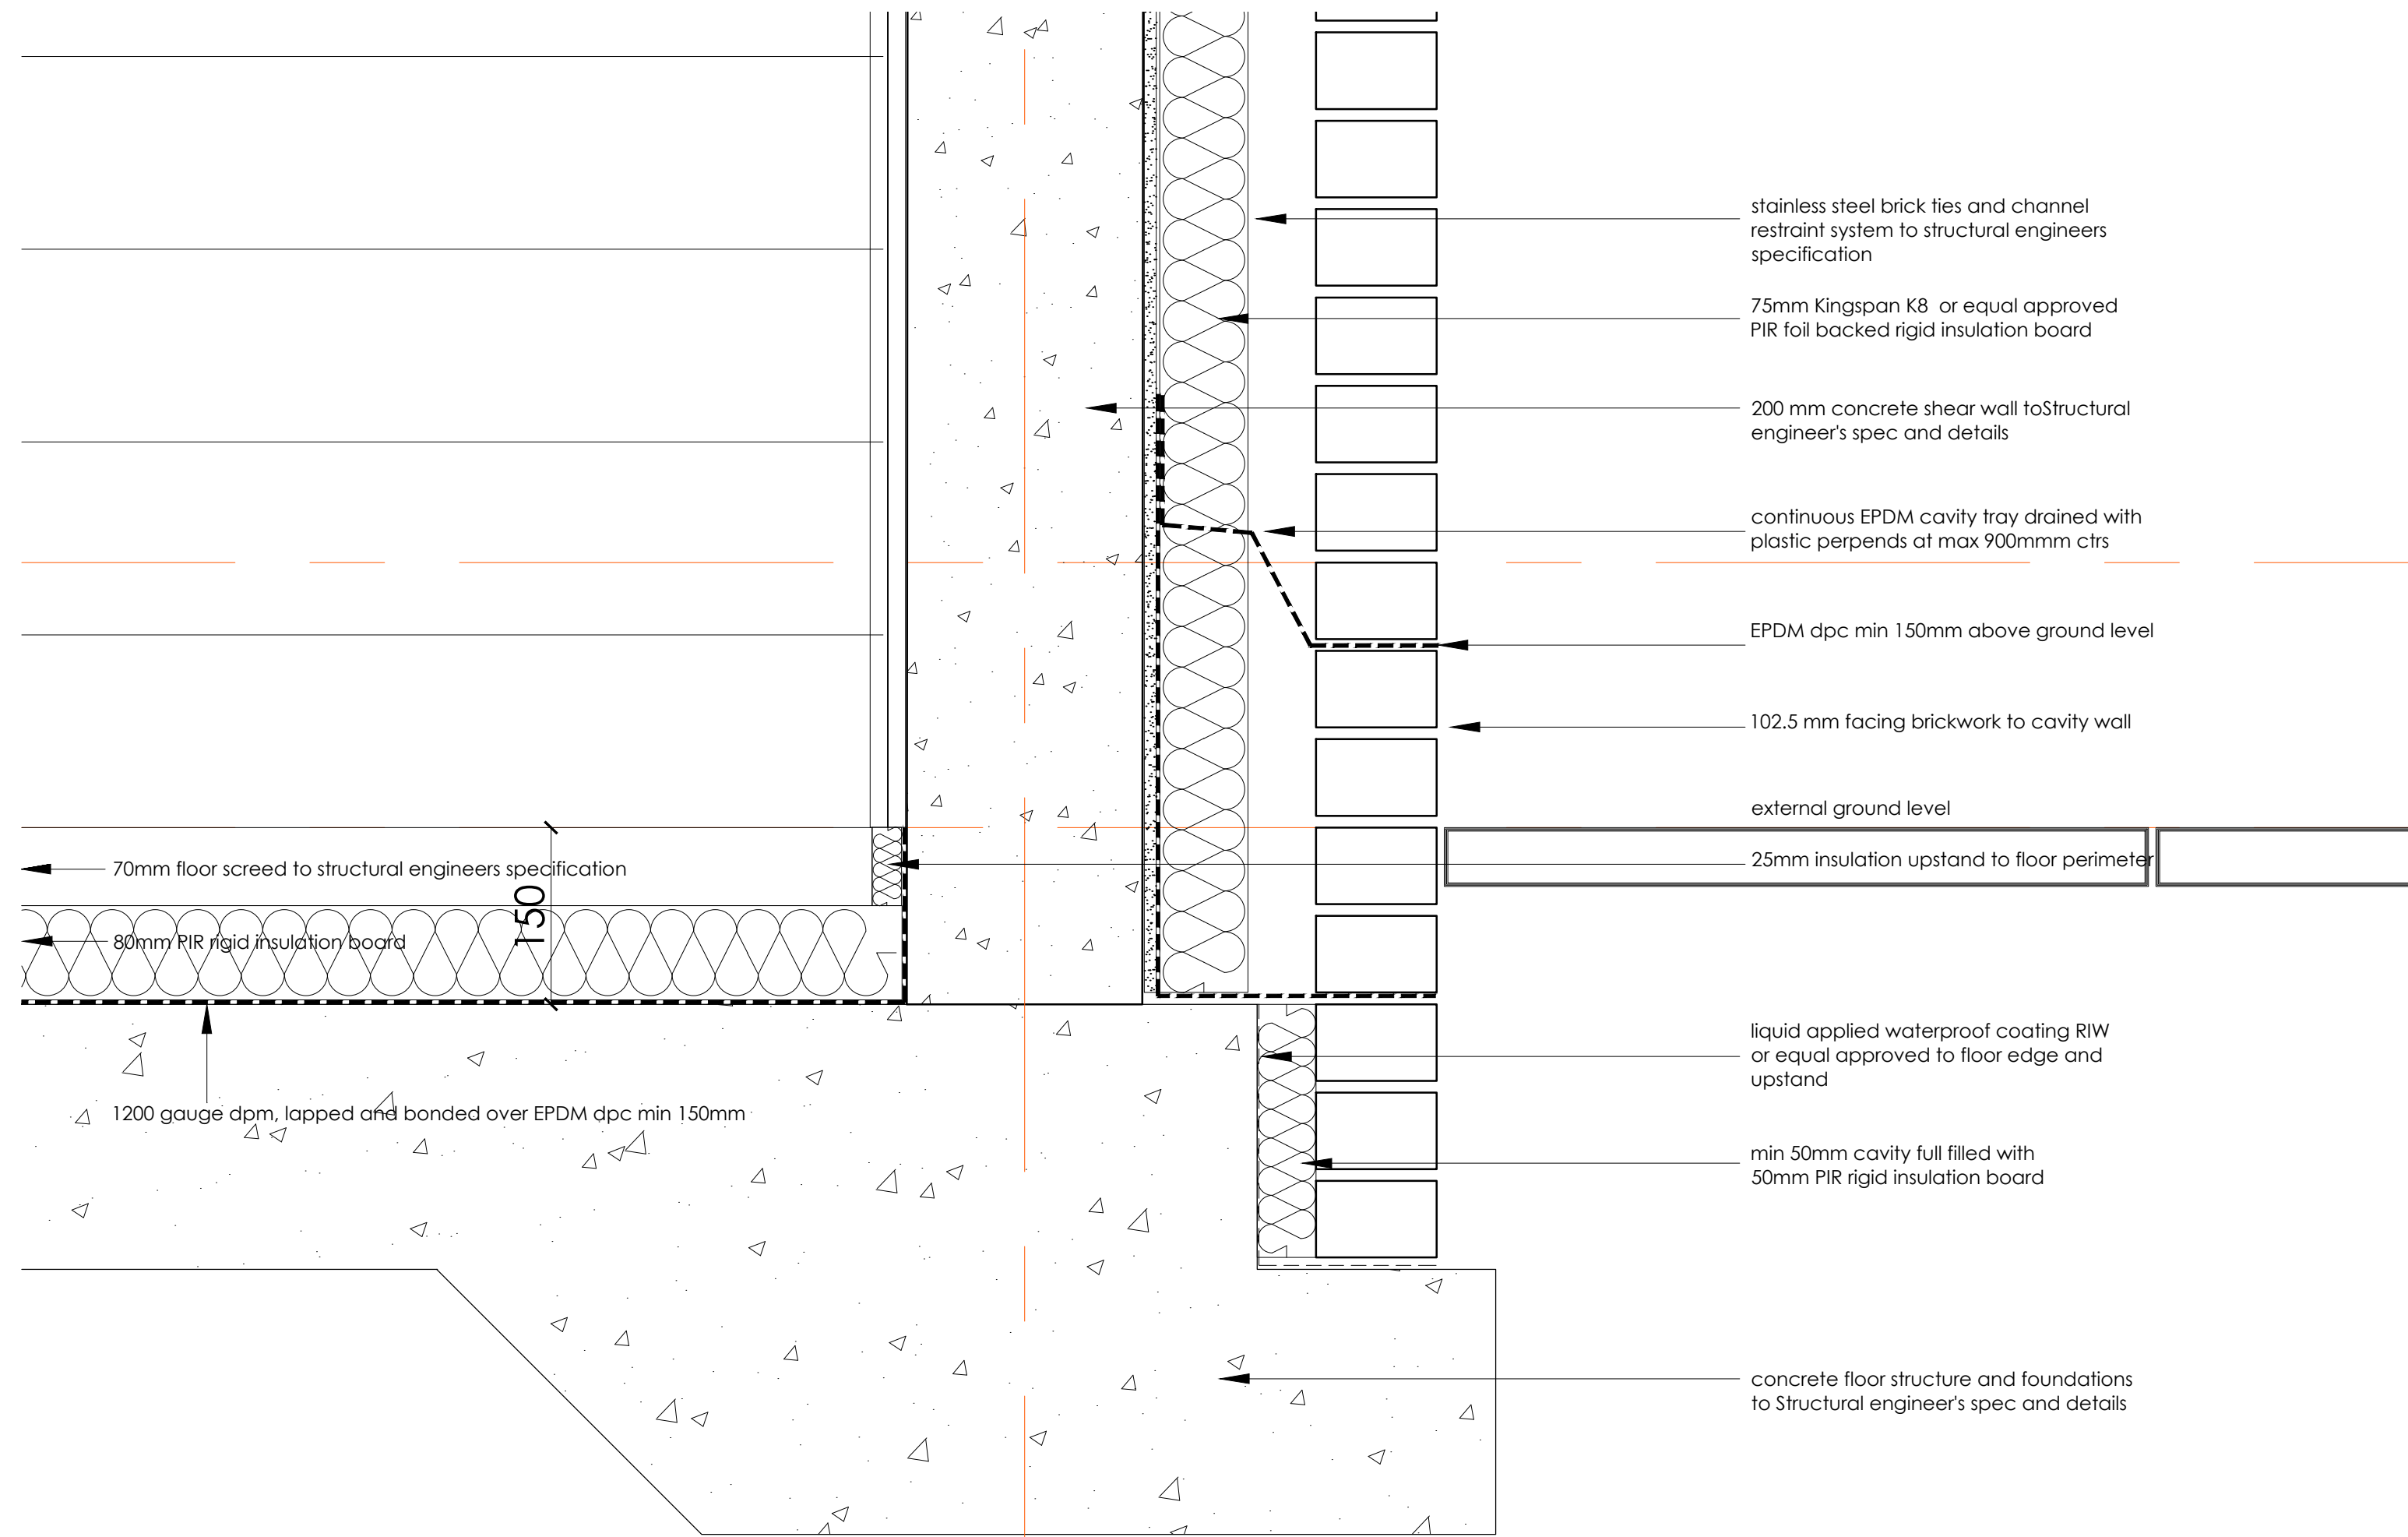

Ground Floor Shear Wall

A	Notes expanded	05.06.2014	KDR	
Rev	Description	Date	Initial	Checked
For guidance only. Do not scale off this drawing				
1:20	0 200mm 400mm 600mm 800mm 1000mm 1200mm 1400mm 1600mm 1800mm 2000mm			
1:100	0 1m 2m 3m 4m 5m 6m 7m 8m 9m 10m			
1:50	0 100mm 200mm 300mm 400mm 500mm			
1:5	0 1m 2m 3m 4m 5m			



Highfield House, 5 Ridgeway
Quinton Business Park, Birmingham B32 1AF
T: +44(0)121 213 5500 E: rpsbm@rpsgroup.com F: +44(0)121 213 5502



Project **Plender Street
Camden**



Title **Wall and Partition Junction Details
Sections**

Status	Drawn By	PM/Checked by
Comment	KDR	-
Job Ref	Scale @ A1	Date Created
AAA5174	1:5	16.05.2014

Drawing Number	Rev
A-1011	A

Notes

1. This drawing has been prepared in accordance with the scope of RPS's appointment with its client and is subject to the terms and conditions of that appointment. RPS accepts no liability for any use of this document other than by its client and only for the purposes for which it was prepared and provided.
2. If received electronically it is the recipients responsibility to print to correct scale. Only written dimensions should be used.

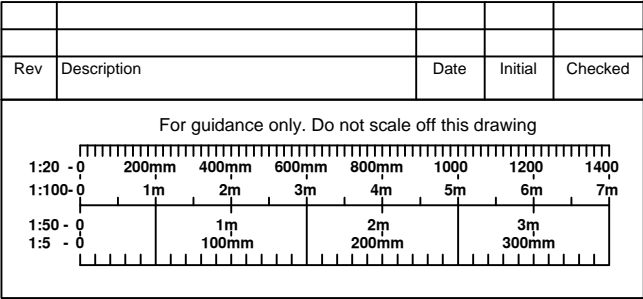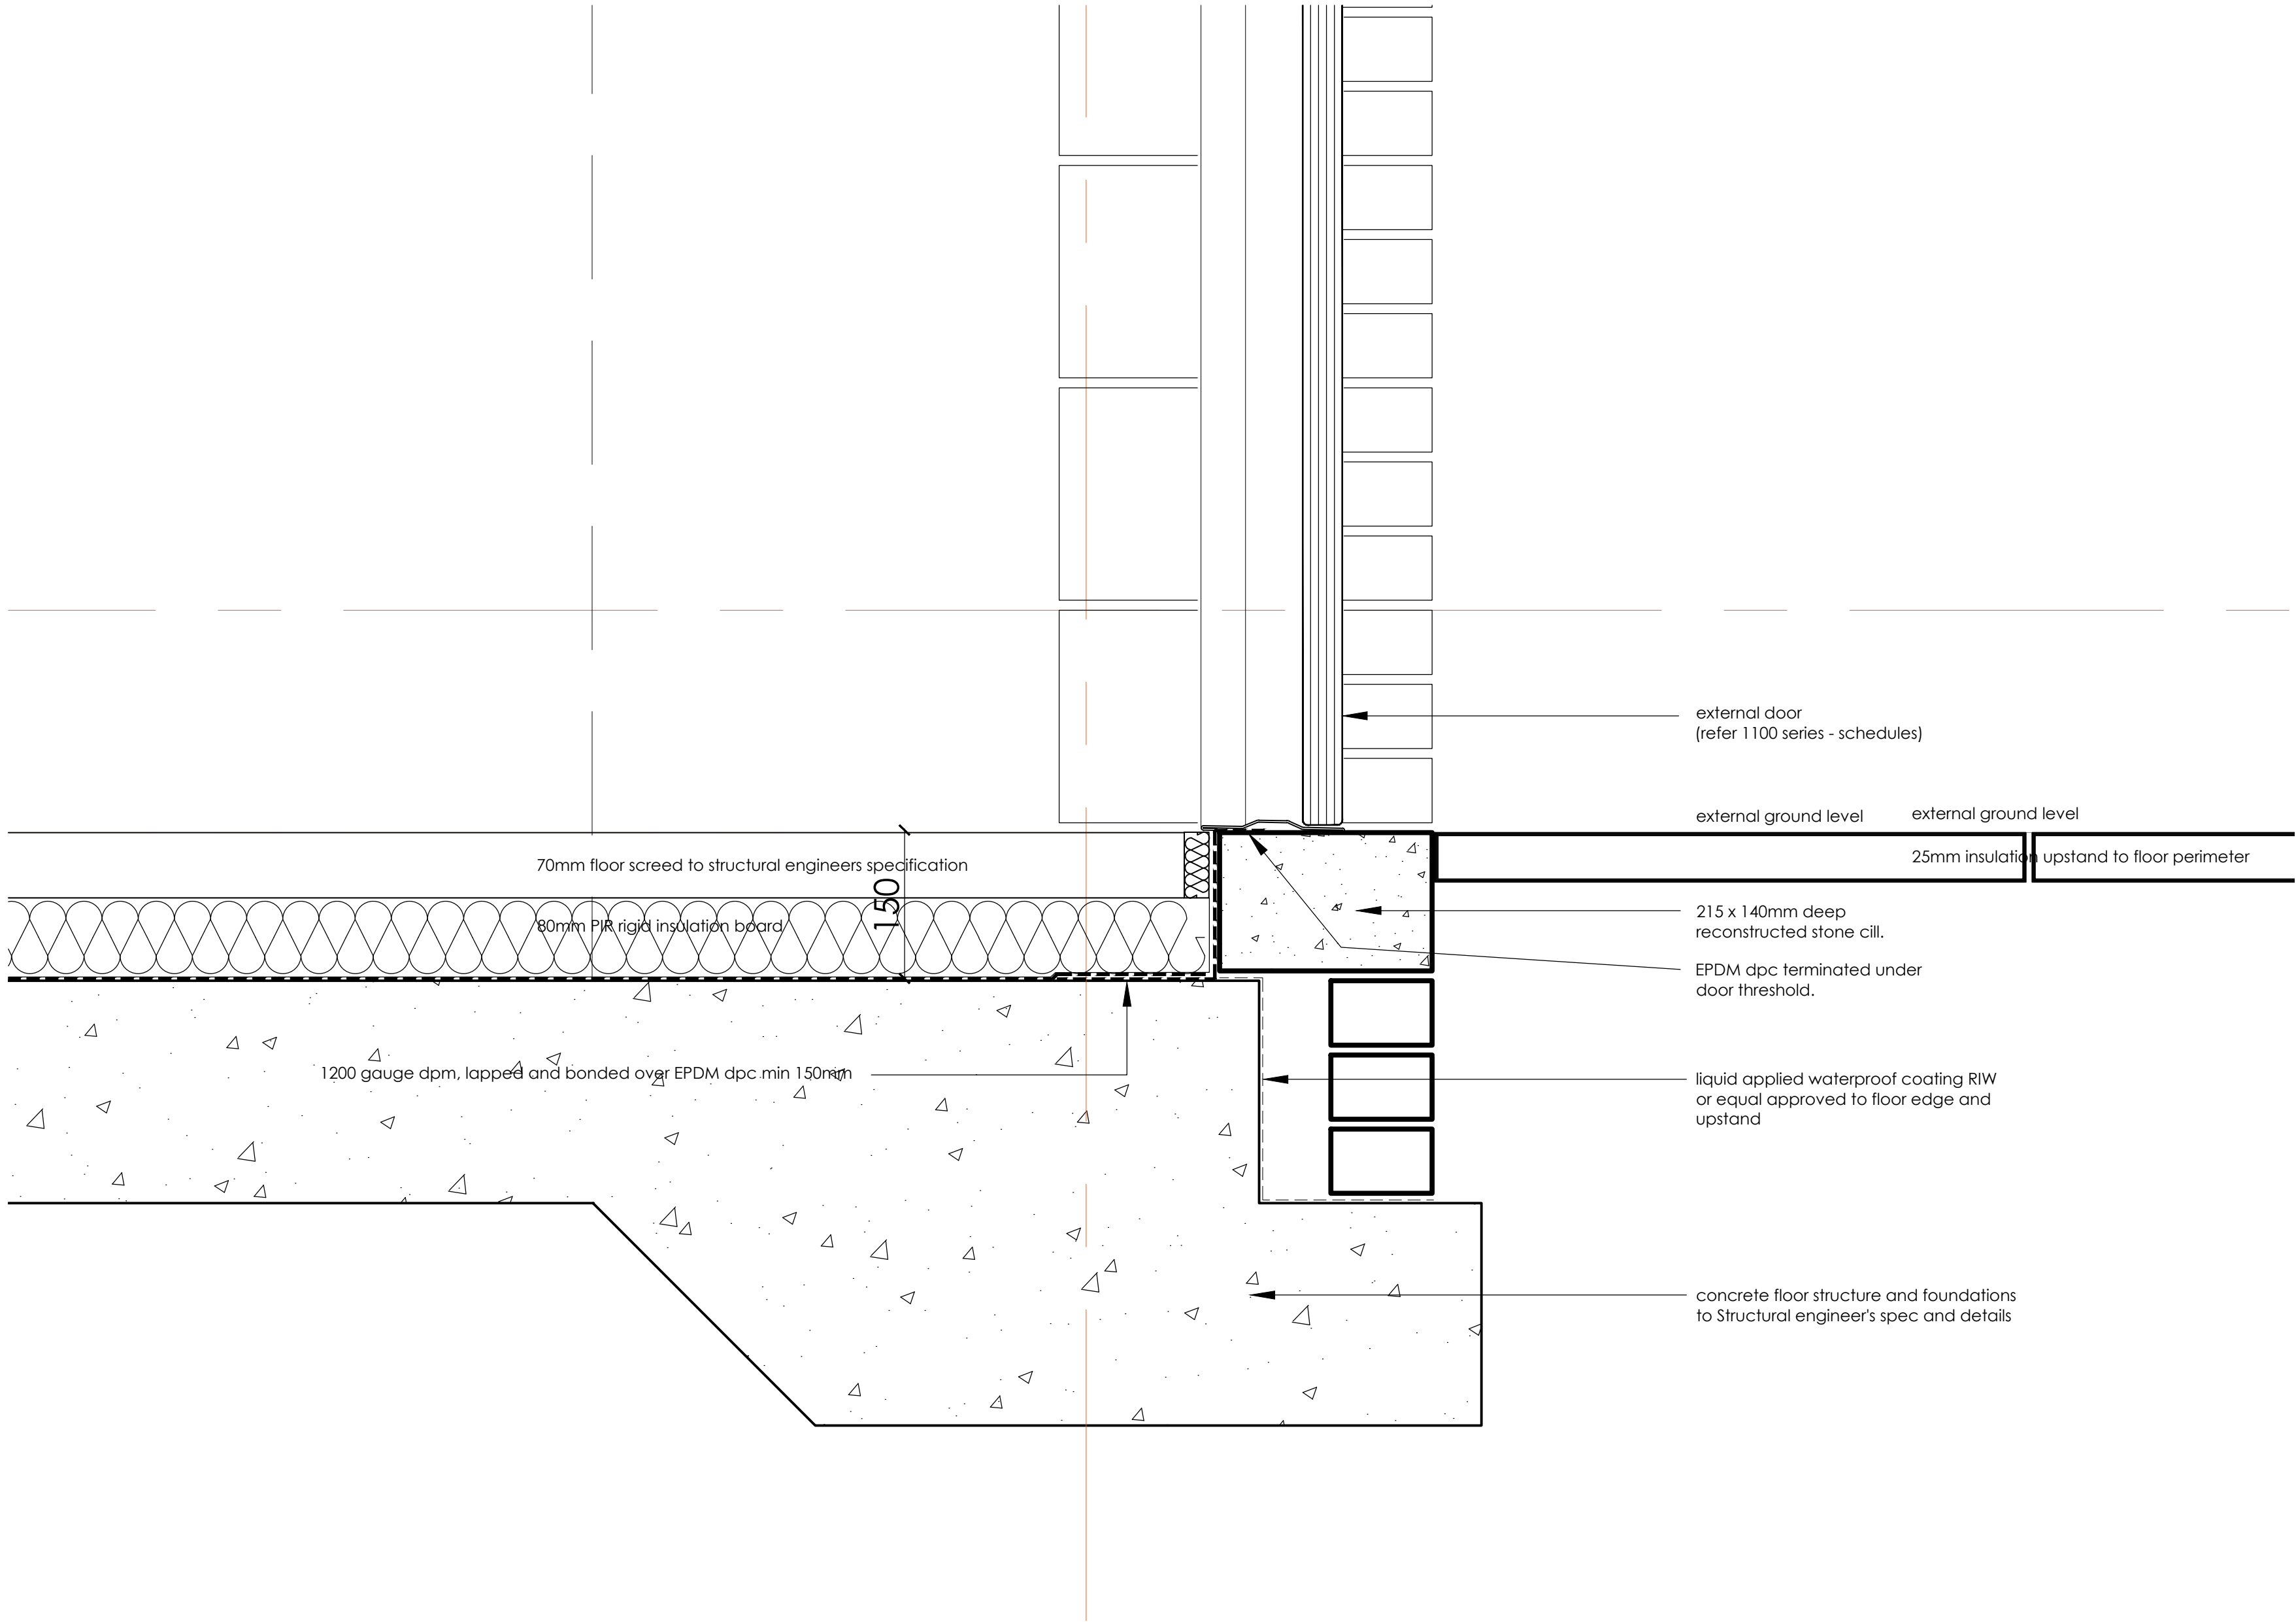

Highfield House, 5 Ridgeway
Quinton Business Park, Birmingham B32 1AF
T: +44(0)121 213 5500 E: rpsbm@rpsgroup.com F: +44(0)121 213 5502

Client **Higgins**


Project **Plender Street
Camden**

Title **Brickwork Details
Sections**


Status	Drawn By	PM/Checked by
Comment	KDR	-
Job Ref	Scale @ A2	Date Created
AAA5174	1:5	22.05.2014

Drawing Number	Rev
A-1015	-

External Wall Threshold External Door

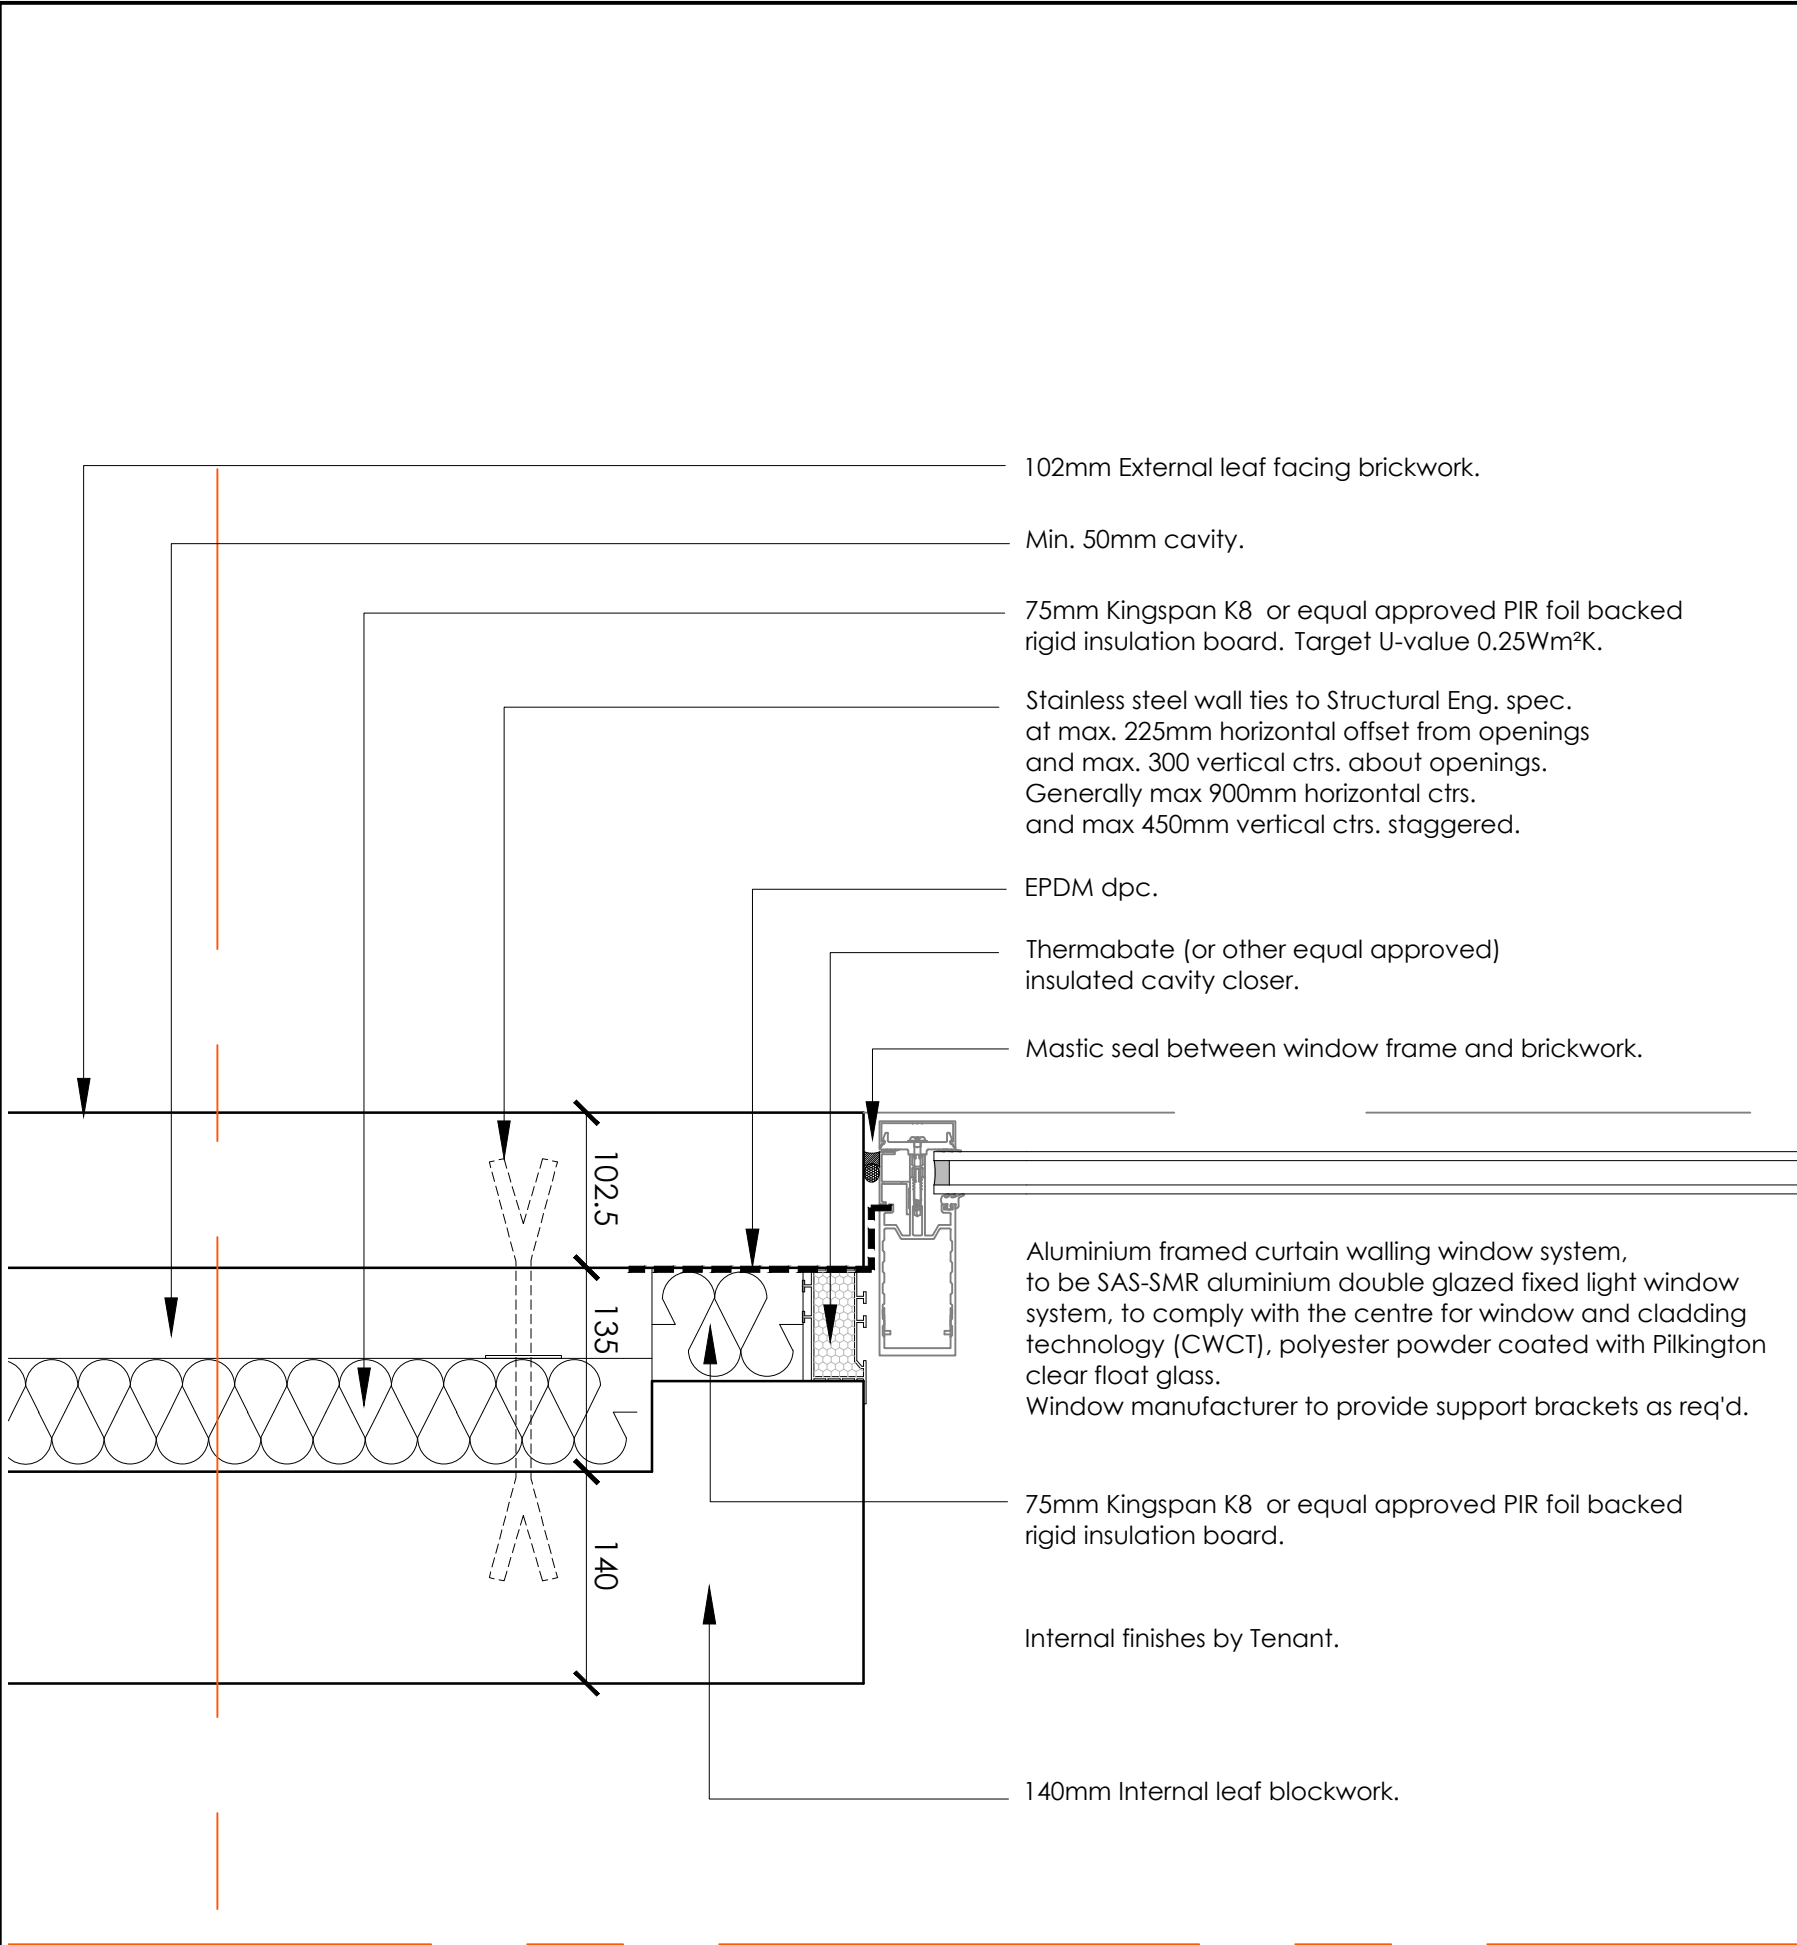

External Window Jamb Detail -
Ground Floor Retail

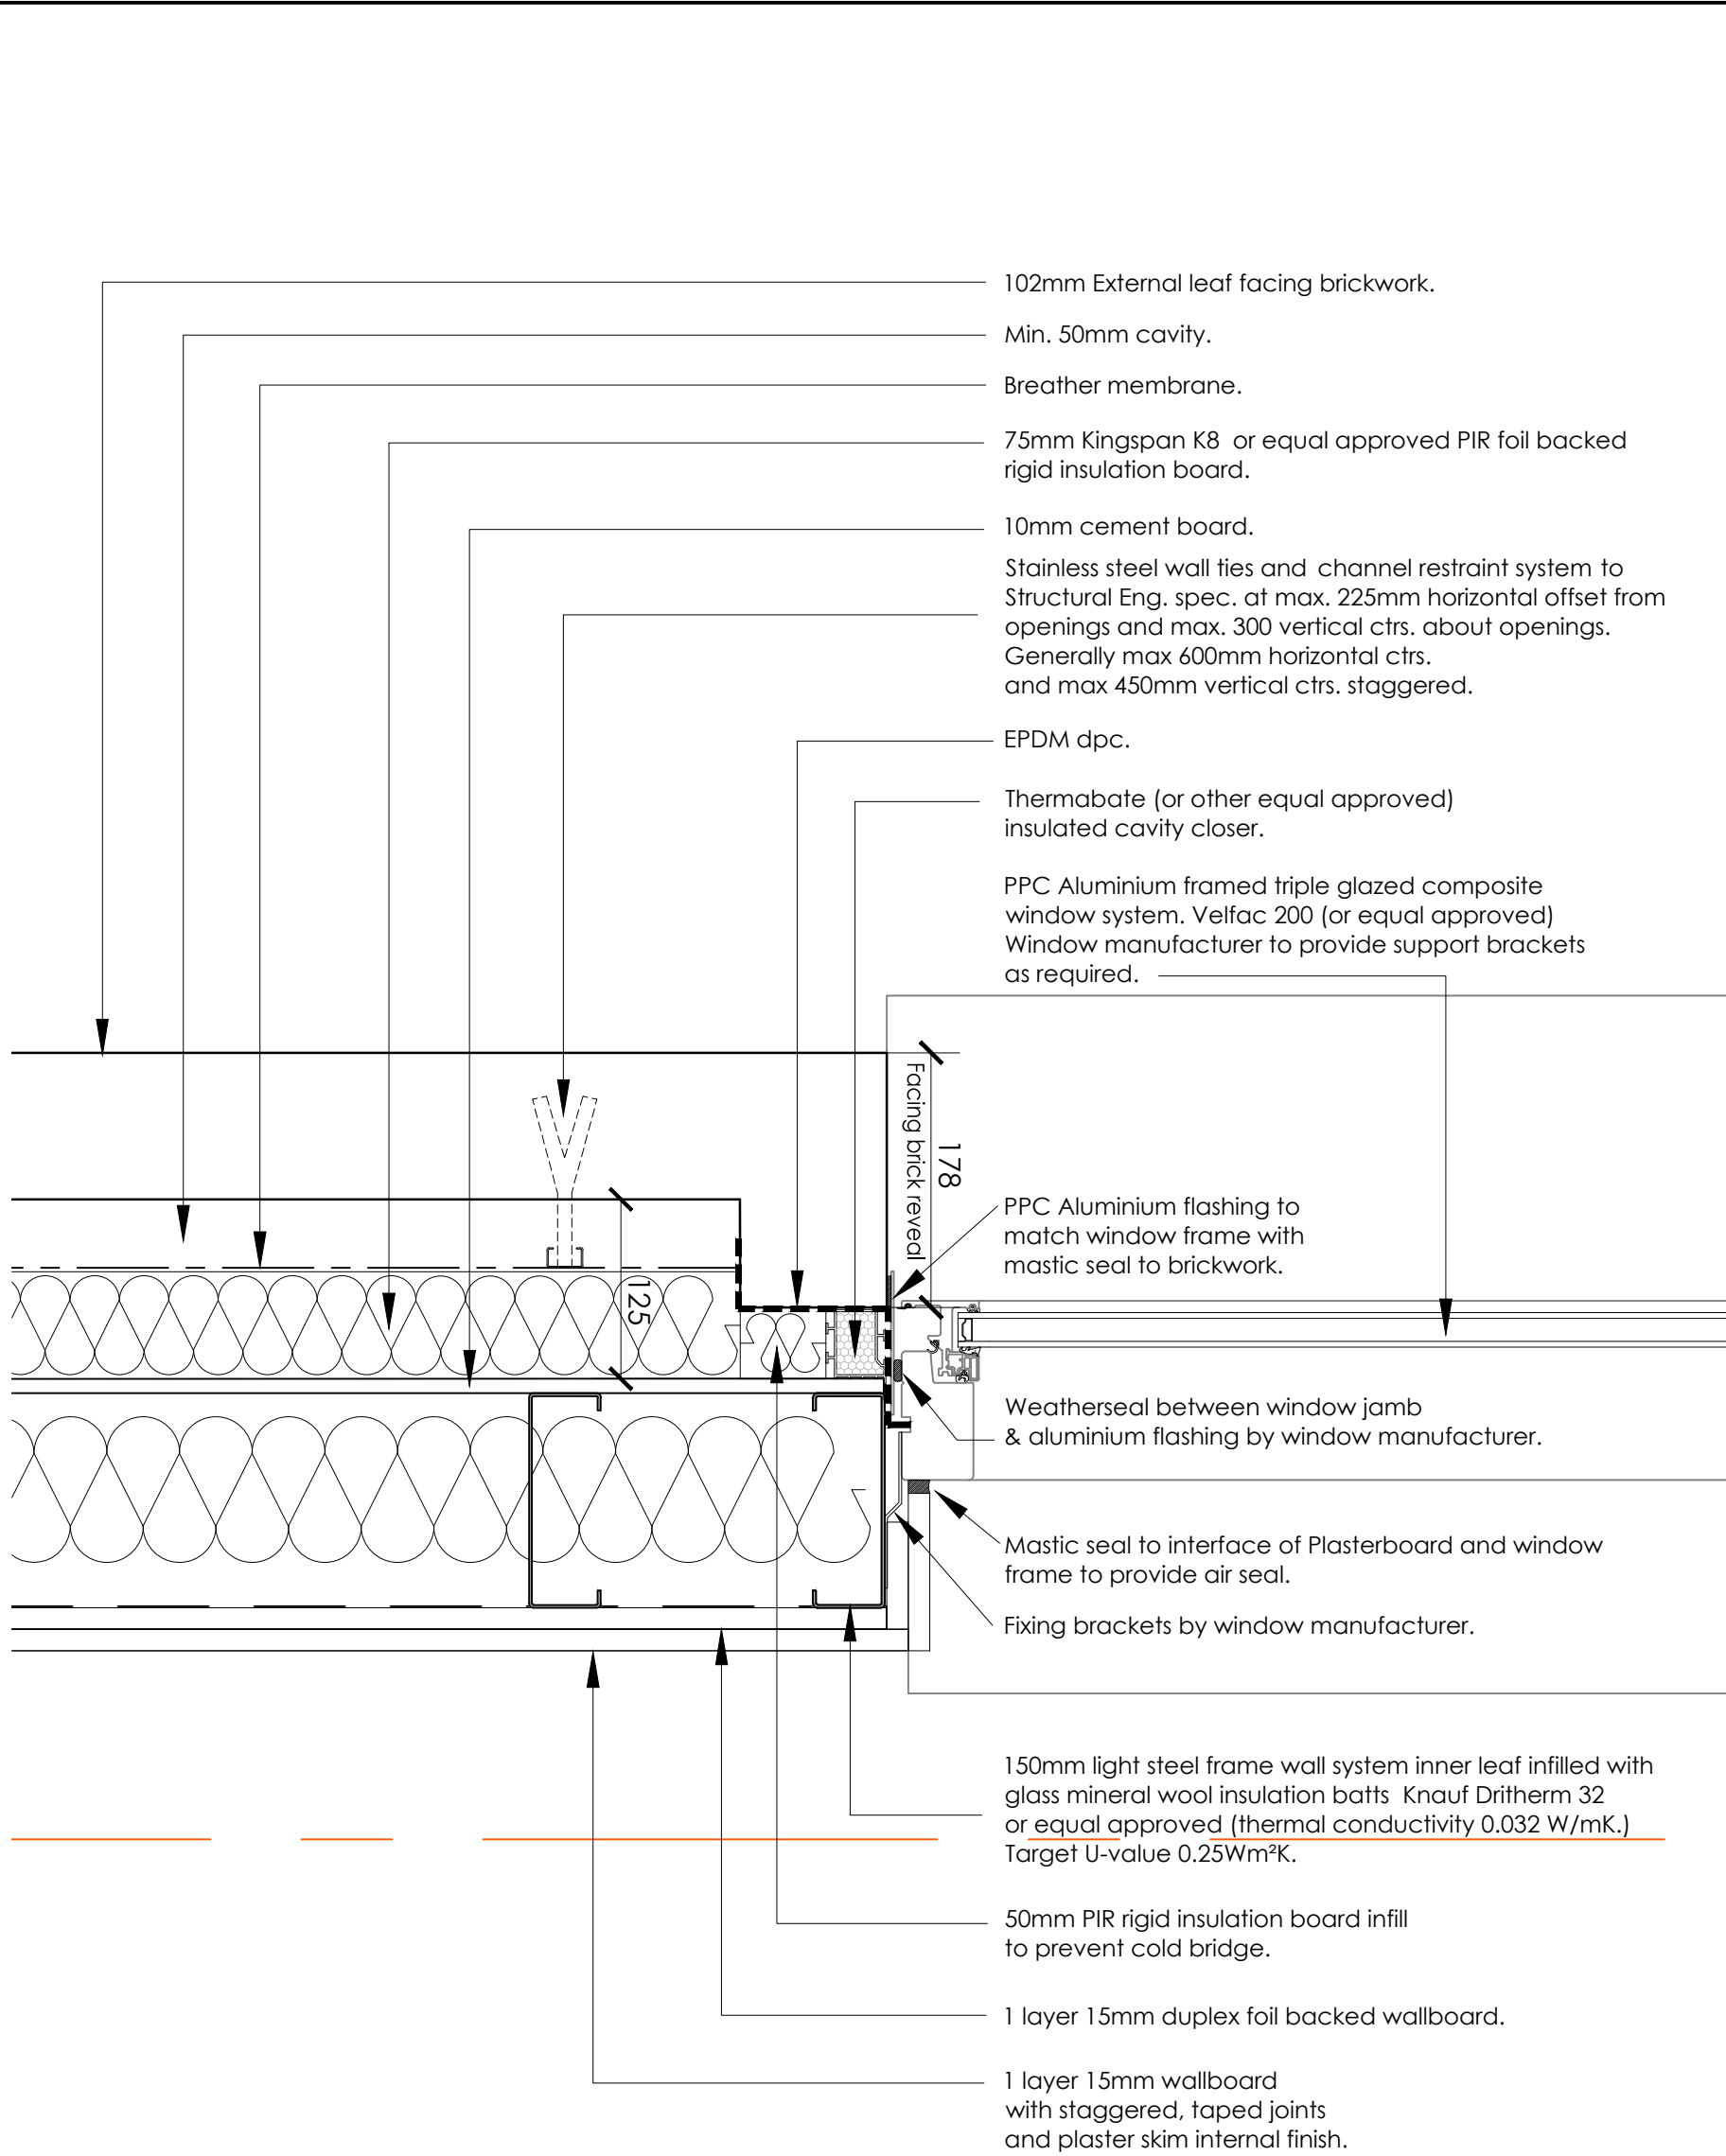

External Window Jamb Detail - Upper Floors.

© 2012 RPS Group

Notes

1. This drawing has been prepared in accordance with the scope of RPS's appointment with its client and is subject to the terms and conditions of that appointment. RPS accepts no liability for any use of this document other than by its client and only for the purposes for which it was prepared and provided.

2. If received electronically it is the recipients responsibility to print to correct scale. Only written dimensions should be used.

Rev	Description	Date	Initial	Checked

For guidance only. Do not scale off this drawing

1:20 - 0	200mm	400mm	600mm	800mm	1000	1200	1400
1:100 - 0	1m	2m	3m	4m	5m	6m	7m
1:50 - 0	100mm	200mm	300mm	400mm	500mm	600mm	700mm
1:5 - 0	100mm	200mm	300mm	400mm	500mm	600mm	700mm

Highfield House, 5 Ridgeway
Quinton Business Park, Birmingham B32 1AF
T: +44(0)121 213 5500 E: rpsbm@rpsgroup.com F: +44(0)121 213 5502

Client

Project Plender Street
Camden


Title Brickwork Details
Plans

Status	Drawn By	PM/Checked by
Comment	KDR/PhW	-
Job Ref	Scale @ A2	Date Created
AAA5174	1:5	.06.2014


Drawing Number	Rev
A-1017	-

rpsgroup.com

Detail Section (1:5)

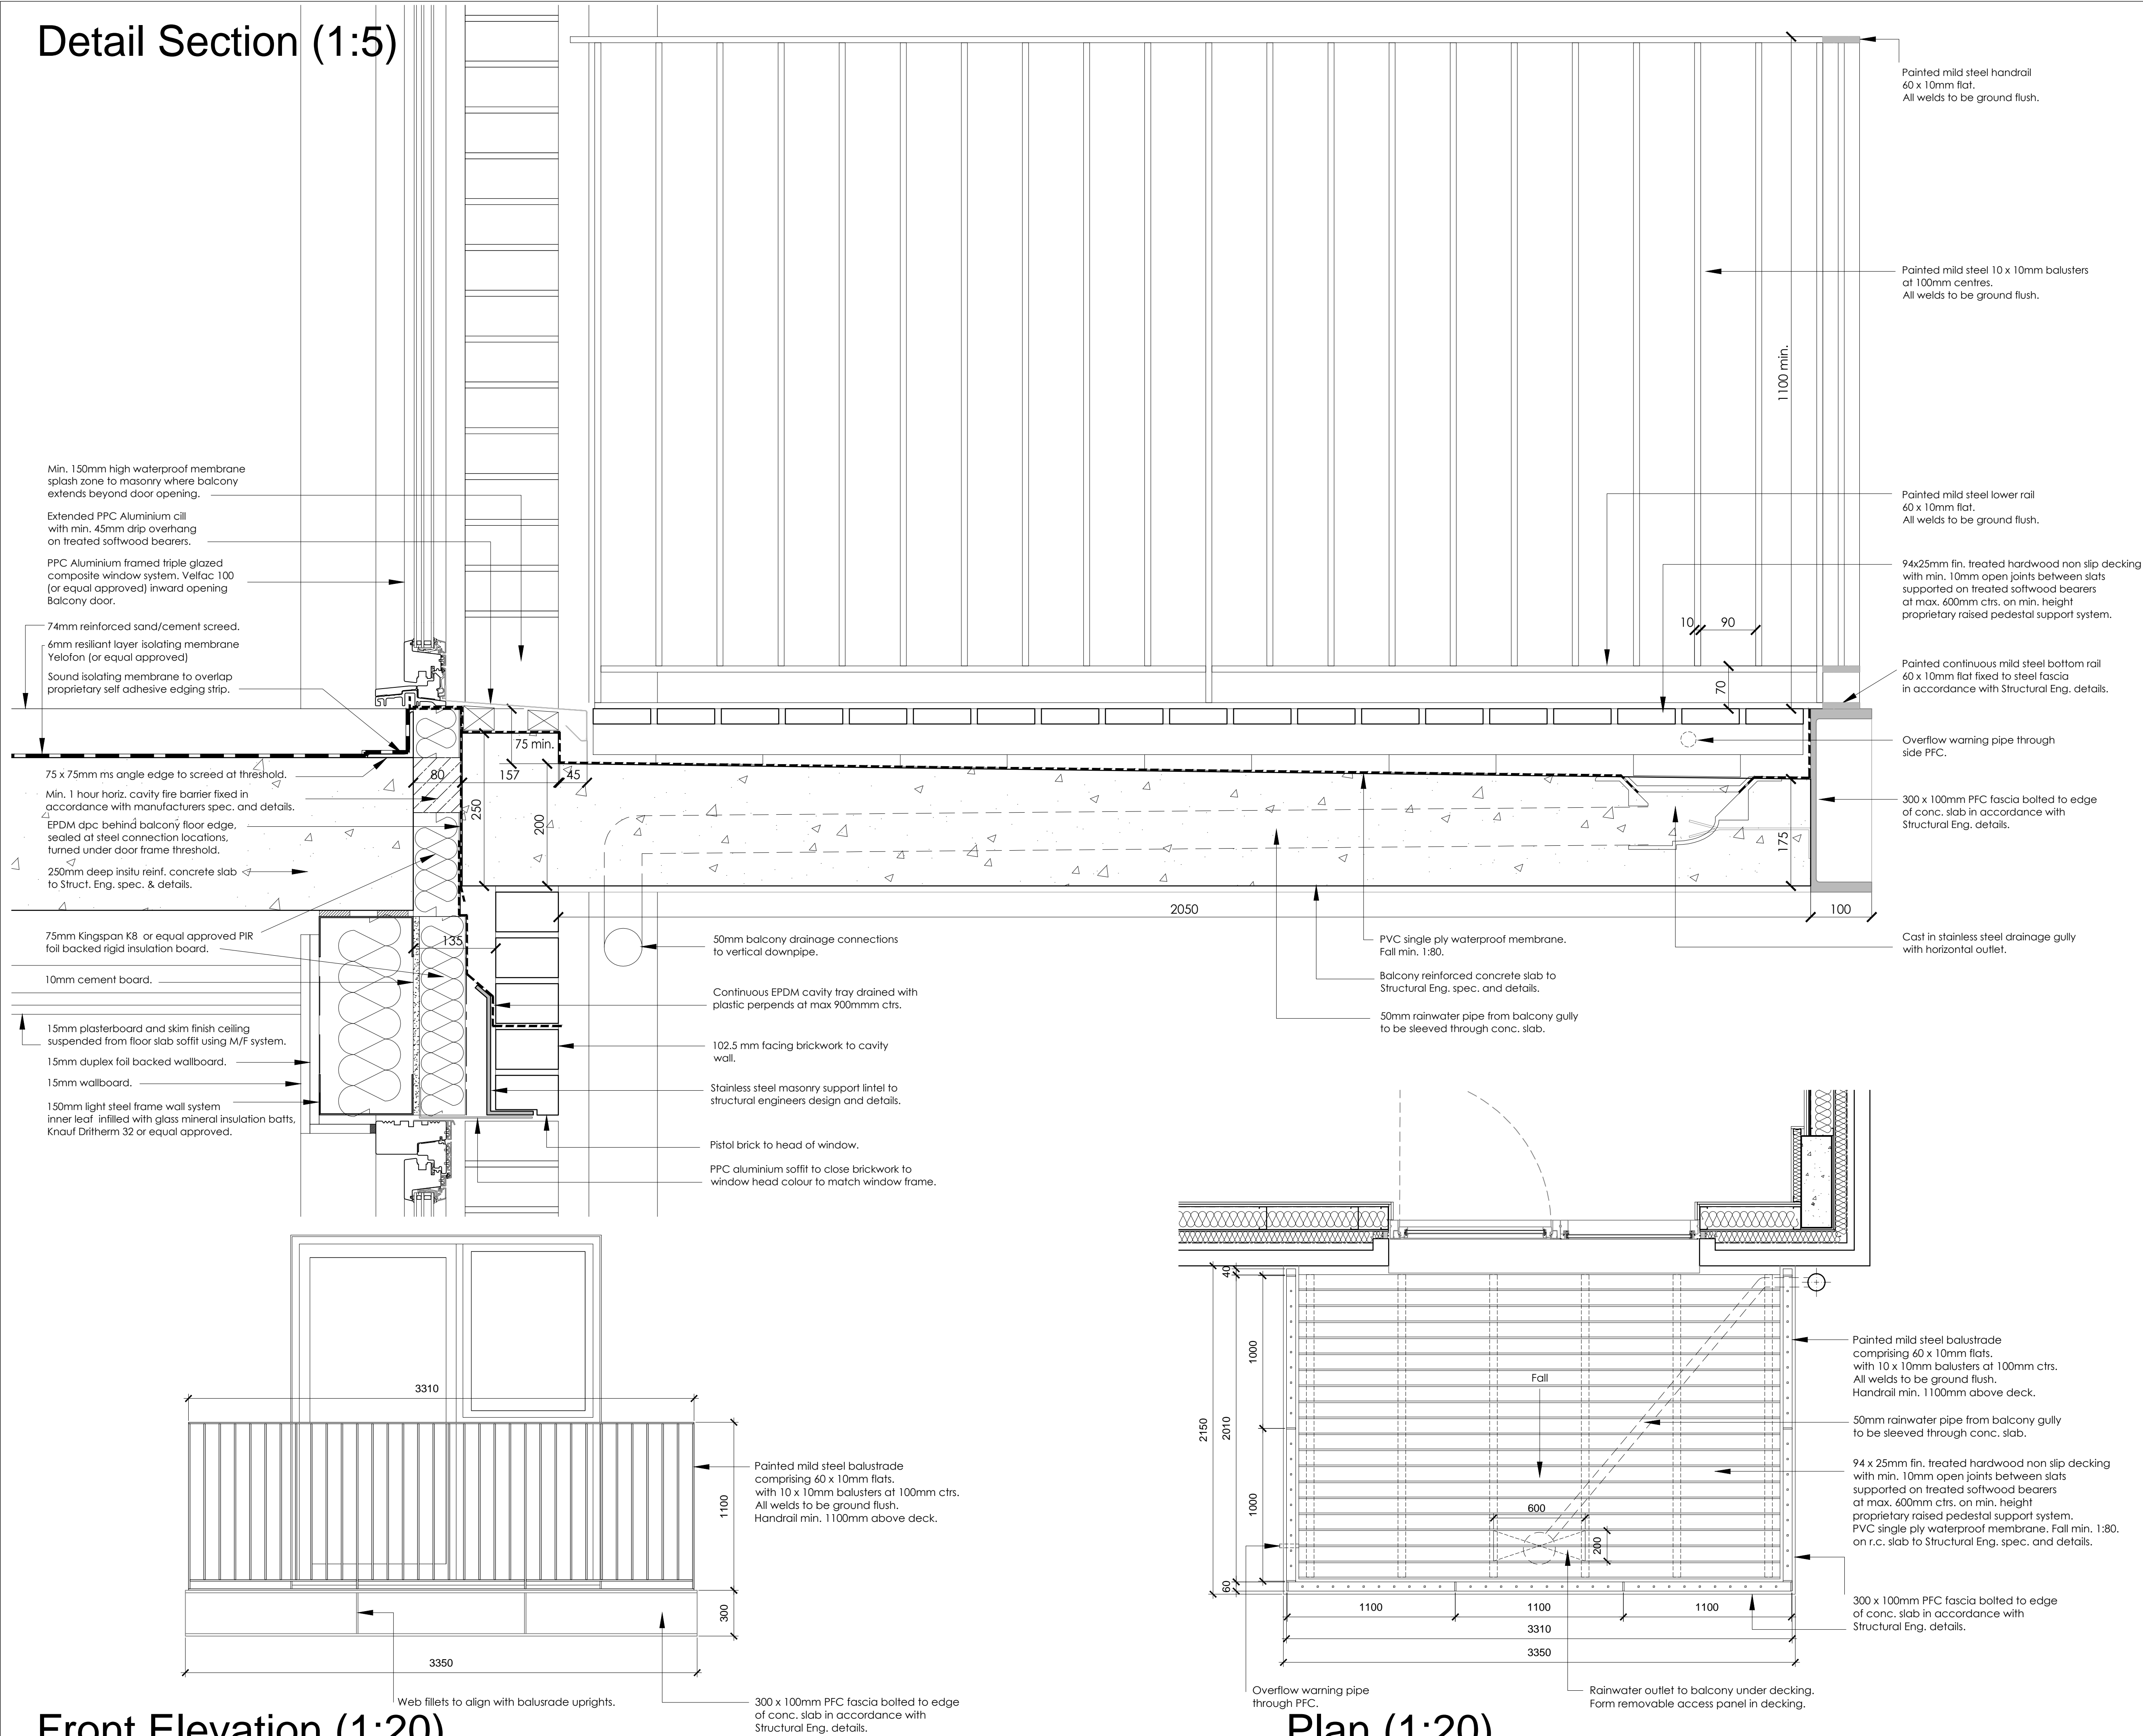

- © 2012 RPS Group
- Notes
1. This drawing has been prepared in accordance with the scope of RPS's appointment with its client and is subject to the terms and conditions of that appointment. RPS accepts no liability for any use of this document other than by its client and only for the purposes for which it was prepared and provided.
 2. If received electronically it is the recipients responsibility to print to correct scale. Only written dimensions should be used.

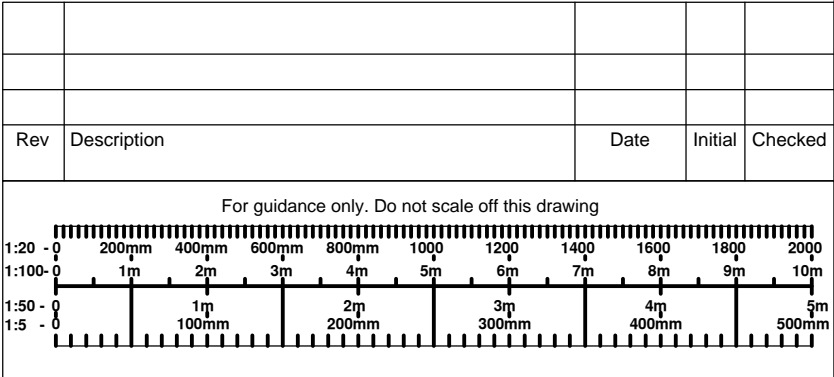

Highfield House, 5 Ridgeway
Quinton Business Park, Birmingham B32 1AF
T: +44(0)121 213 5500 E: rpsbm@rpsgroup.com F: +44(0)121 213 5502

Client **Higgins**

Project **Plender Street
Camden**

Title **Balcony Details**

Status	Drawn By	PM/Checked by
Comment	PhW	-
Job Ref	Scale @ A1	Date Created
AAA5174	1:5 / 1:20	11.06.2014

Drawing Number	Rev
A-1021	-

rpsgroup.com

Front Elevation (1:20)


Plan (1:20)

© 2012 RPS Group

Notes

1. This drawing has been prepared in accordance with the scope of RPS's appointment with its client and is subject to the terms and conditions of that appointment. RPS accepts no liability for any use of this document other than by its client and only for the purposes for which it was prepared and provided.

2. If received electronically it is the recipients responsibility to print to correct scale. Only written dimensions should be used.

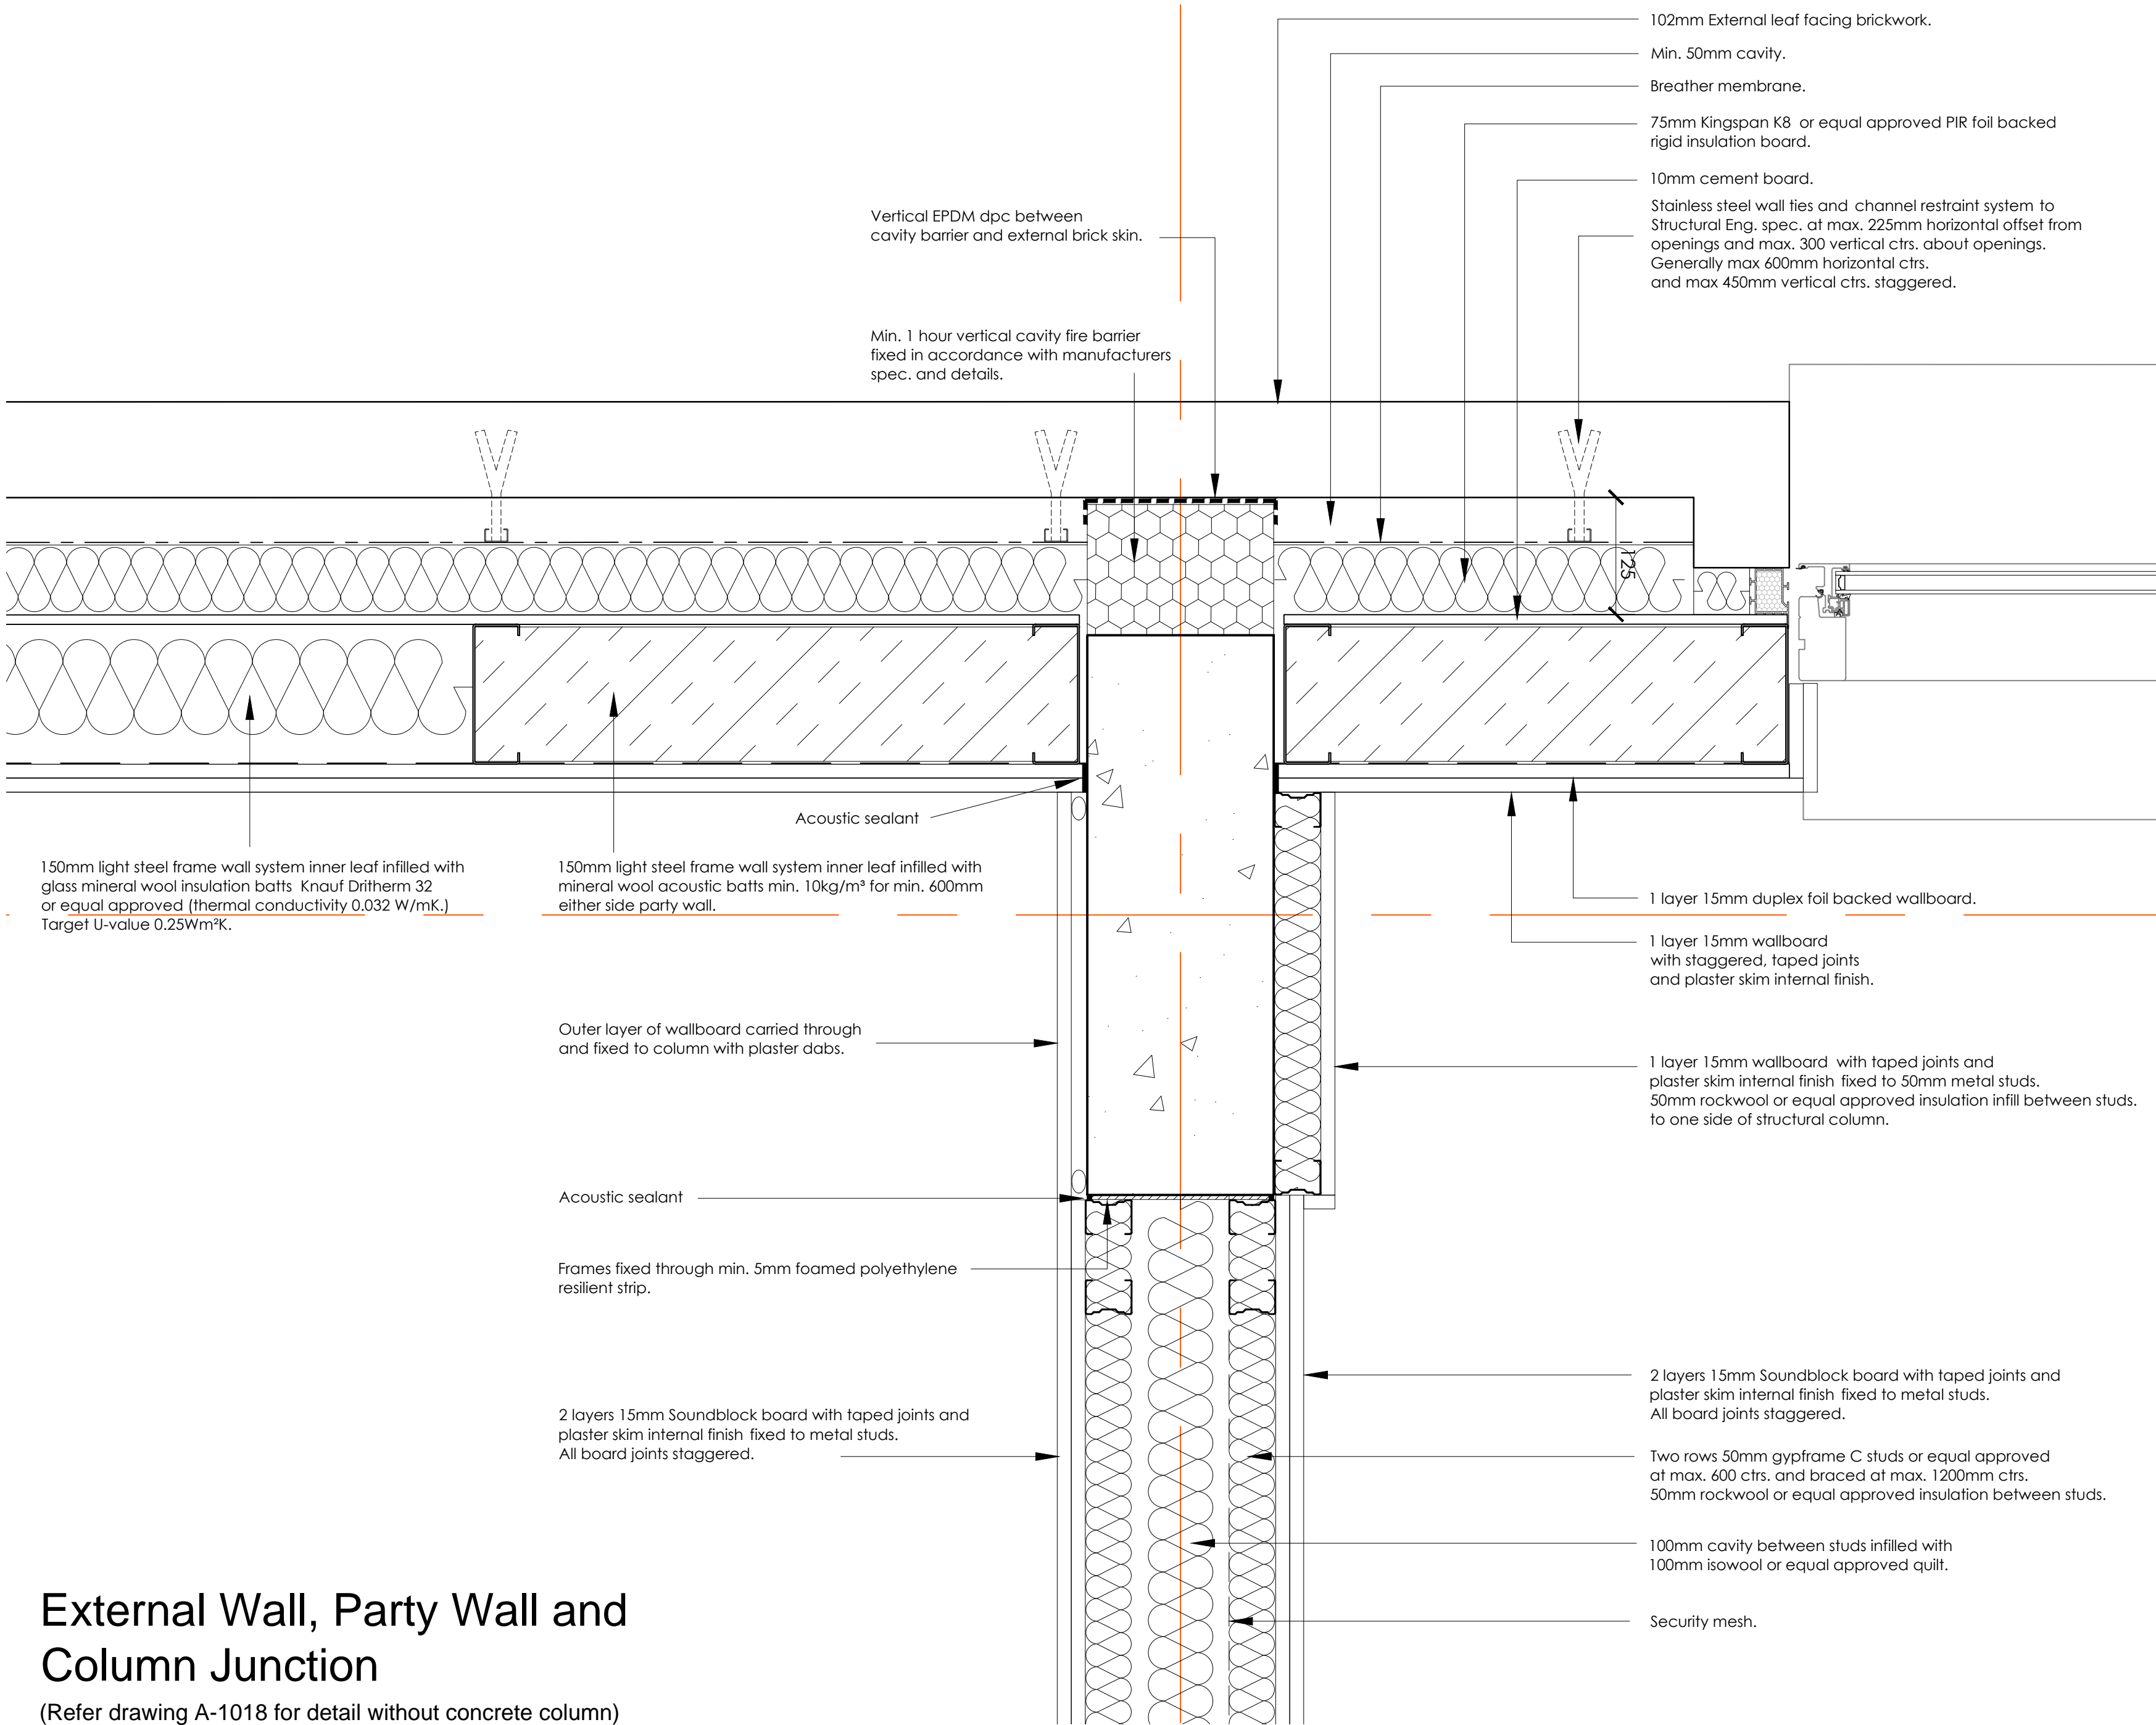

Rev	Description	Date	Initial	Checked

For guidance only. Do not scale off this drawing

1:20 - 0	200mm	400mm	600mm	800mm	1000	1200	1400
1:100 - 0	1m	2m	3m	4m	5m	6m	7m
1:50 - 0	100mm	200mm	300mm	400mm	500mm	600mm	700mm
1:5 - 0	100mm	200mm	300mm	400mm	500mm	600mm	700mm

External Wall, Party Wall and Column Junction

(Refer drawing A-1018 for detail without concrete column)

Highfield House, 5 Ridgeway
Quinton Business Park, Birmingham B32 1AF
T: +44(0)121 213 5500 E: rpsbm@rpsgroup.com F: +44(0)121 213 5502

Client

Project

Plender Street
Camden

Title

Brickwork Details
Plans

Status

Comment

Job Ref

AAA5174

Drawn By

KDR/PhW

Scale @ A2

1:5

PM/Checked by

-

Date Created

.06.2014

Drawing Number

A-1019


Rev

-

rpsgroup.com

Notes


1. This drawing has been prepared in accordance with the scope of RPS's appointment with its client and is subject to the terms and conditions of that appointment. RPS accepts no liability for any use of this document other than by its client and only for the purposes for which it was prepared and provided.
2. If received electronically it is the recipients responsibility to print to correct scale. Only written dimensions should be used.

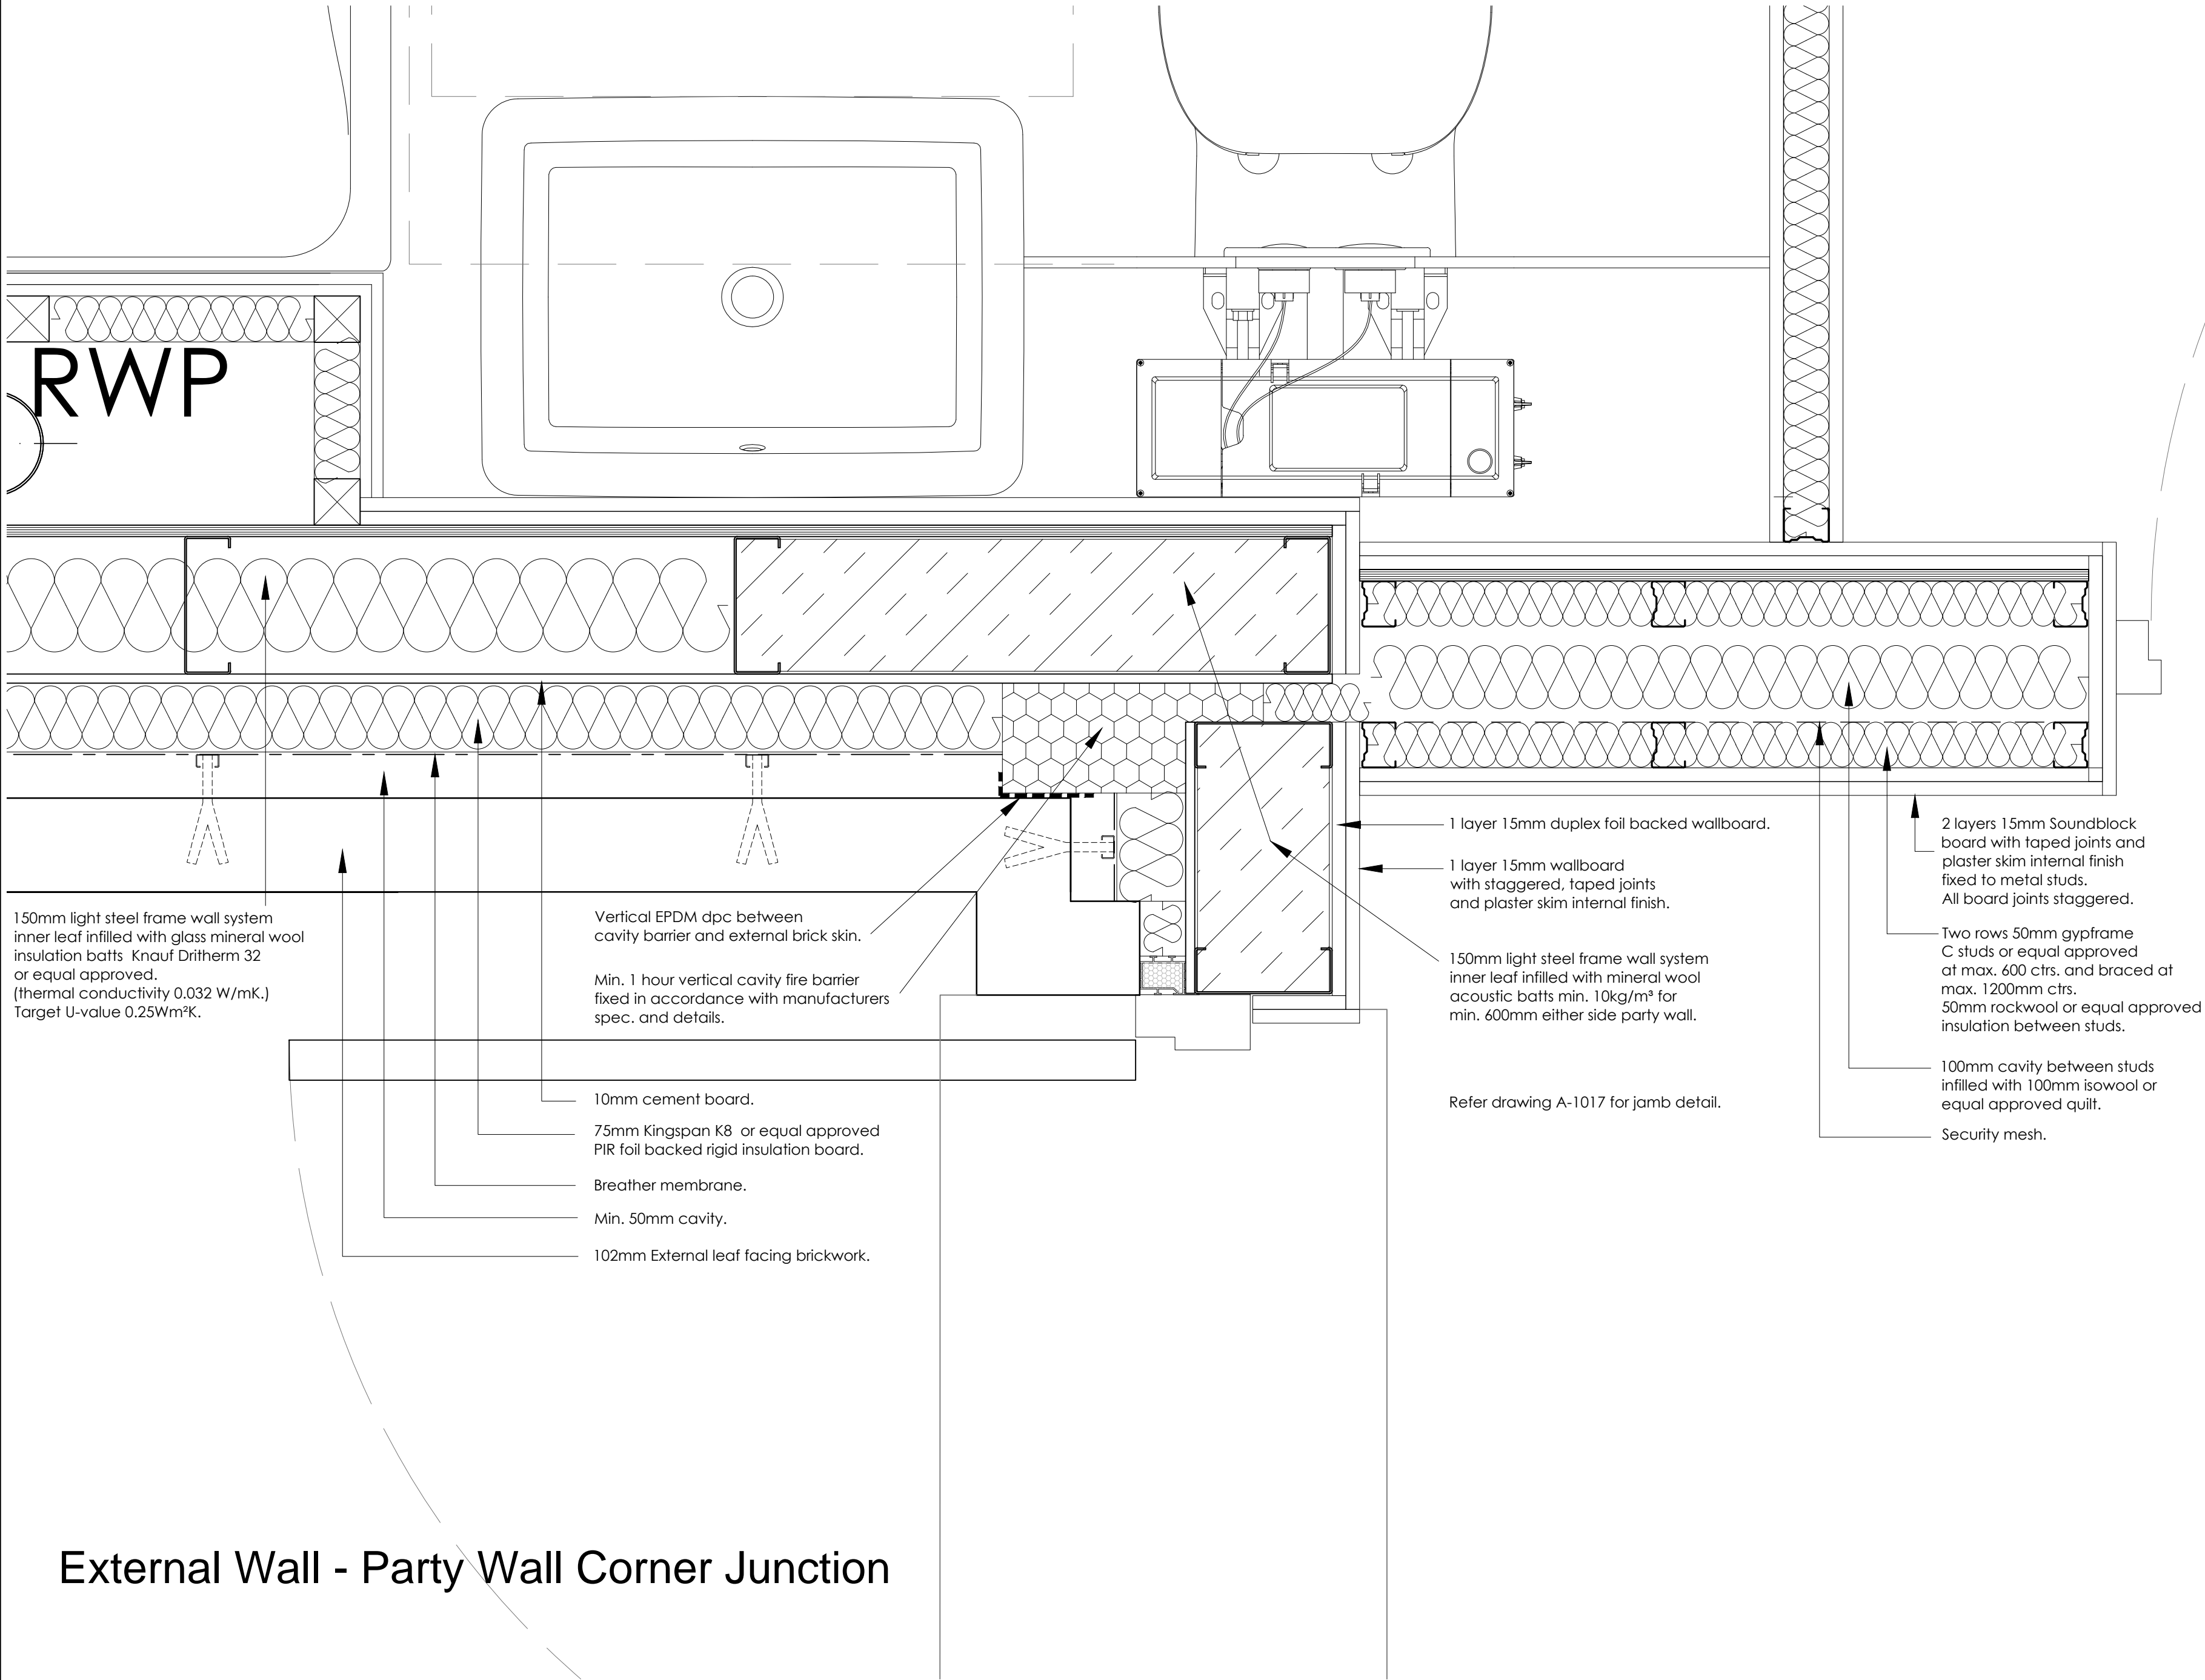


RWP

External Wall - Party Wall Corner Junction

Rev	Description	Date	Initial	Checked
1:20 - 0	200mm	400mm	600mm	800mm
1:100 - 0	1m	2m	3m	4m
1:50 - 0	100mm	200mm	300mm	400mm
1:5 - 0	100mm	200mm	300mm	400mm



Highfield House, 5 Ridgeway
Quinton Business Park, Birmingham B32 1AF
T: +44(0)121 213 5500 E: rpsbm@rpsgroup.com F: +44(0)121 213 5502

Client 

Project Plender Street
Camden

Title Brickwork Details
Plans

Status	Drawn By	PM/Checked by
Comment	KDR/PhW	-
Job Ref	Scale @ A2	Date Created
AAA5174	1:5	.06.2014

Drawing Number	Rev
A-1020	-


rpsgroup.com

© 2012 RPS Group

Notes

1. This drawing has been prepared in accordance with the scope of RPS's appointment with its client and is subject to the terms and conditions of that appointment. RPS accepts no liability for any use of this document other than by its client and only for the purposes for which it was prepared and provided.

2. If received electronically it is the recipients responsibility to print to correct scale. Only written dimensions should be used.

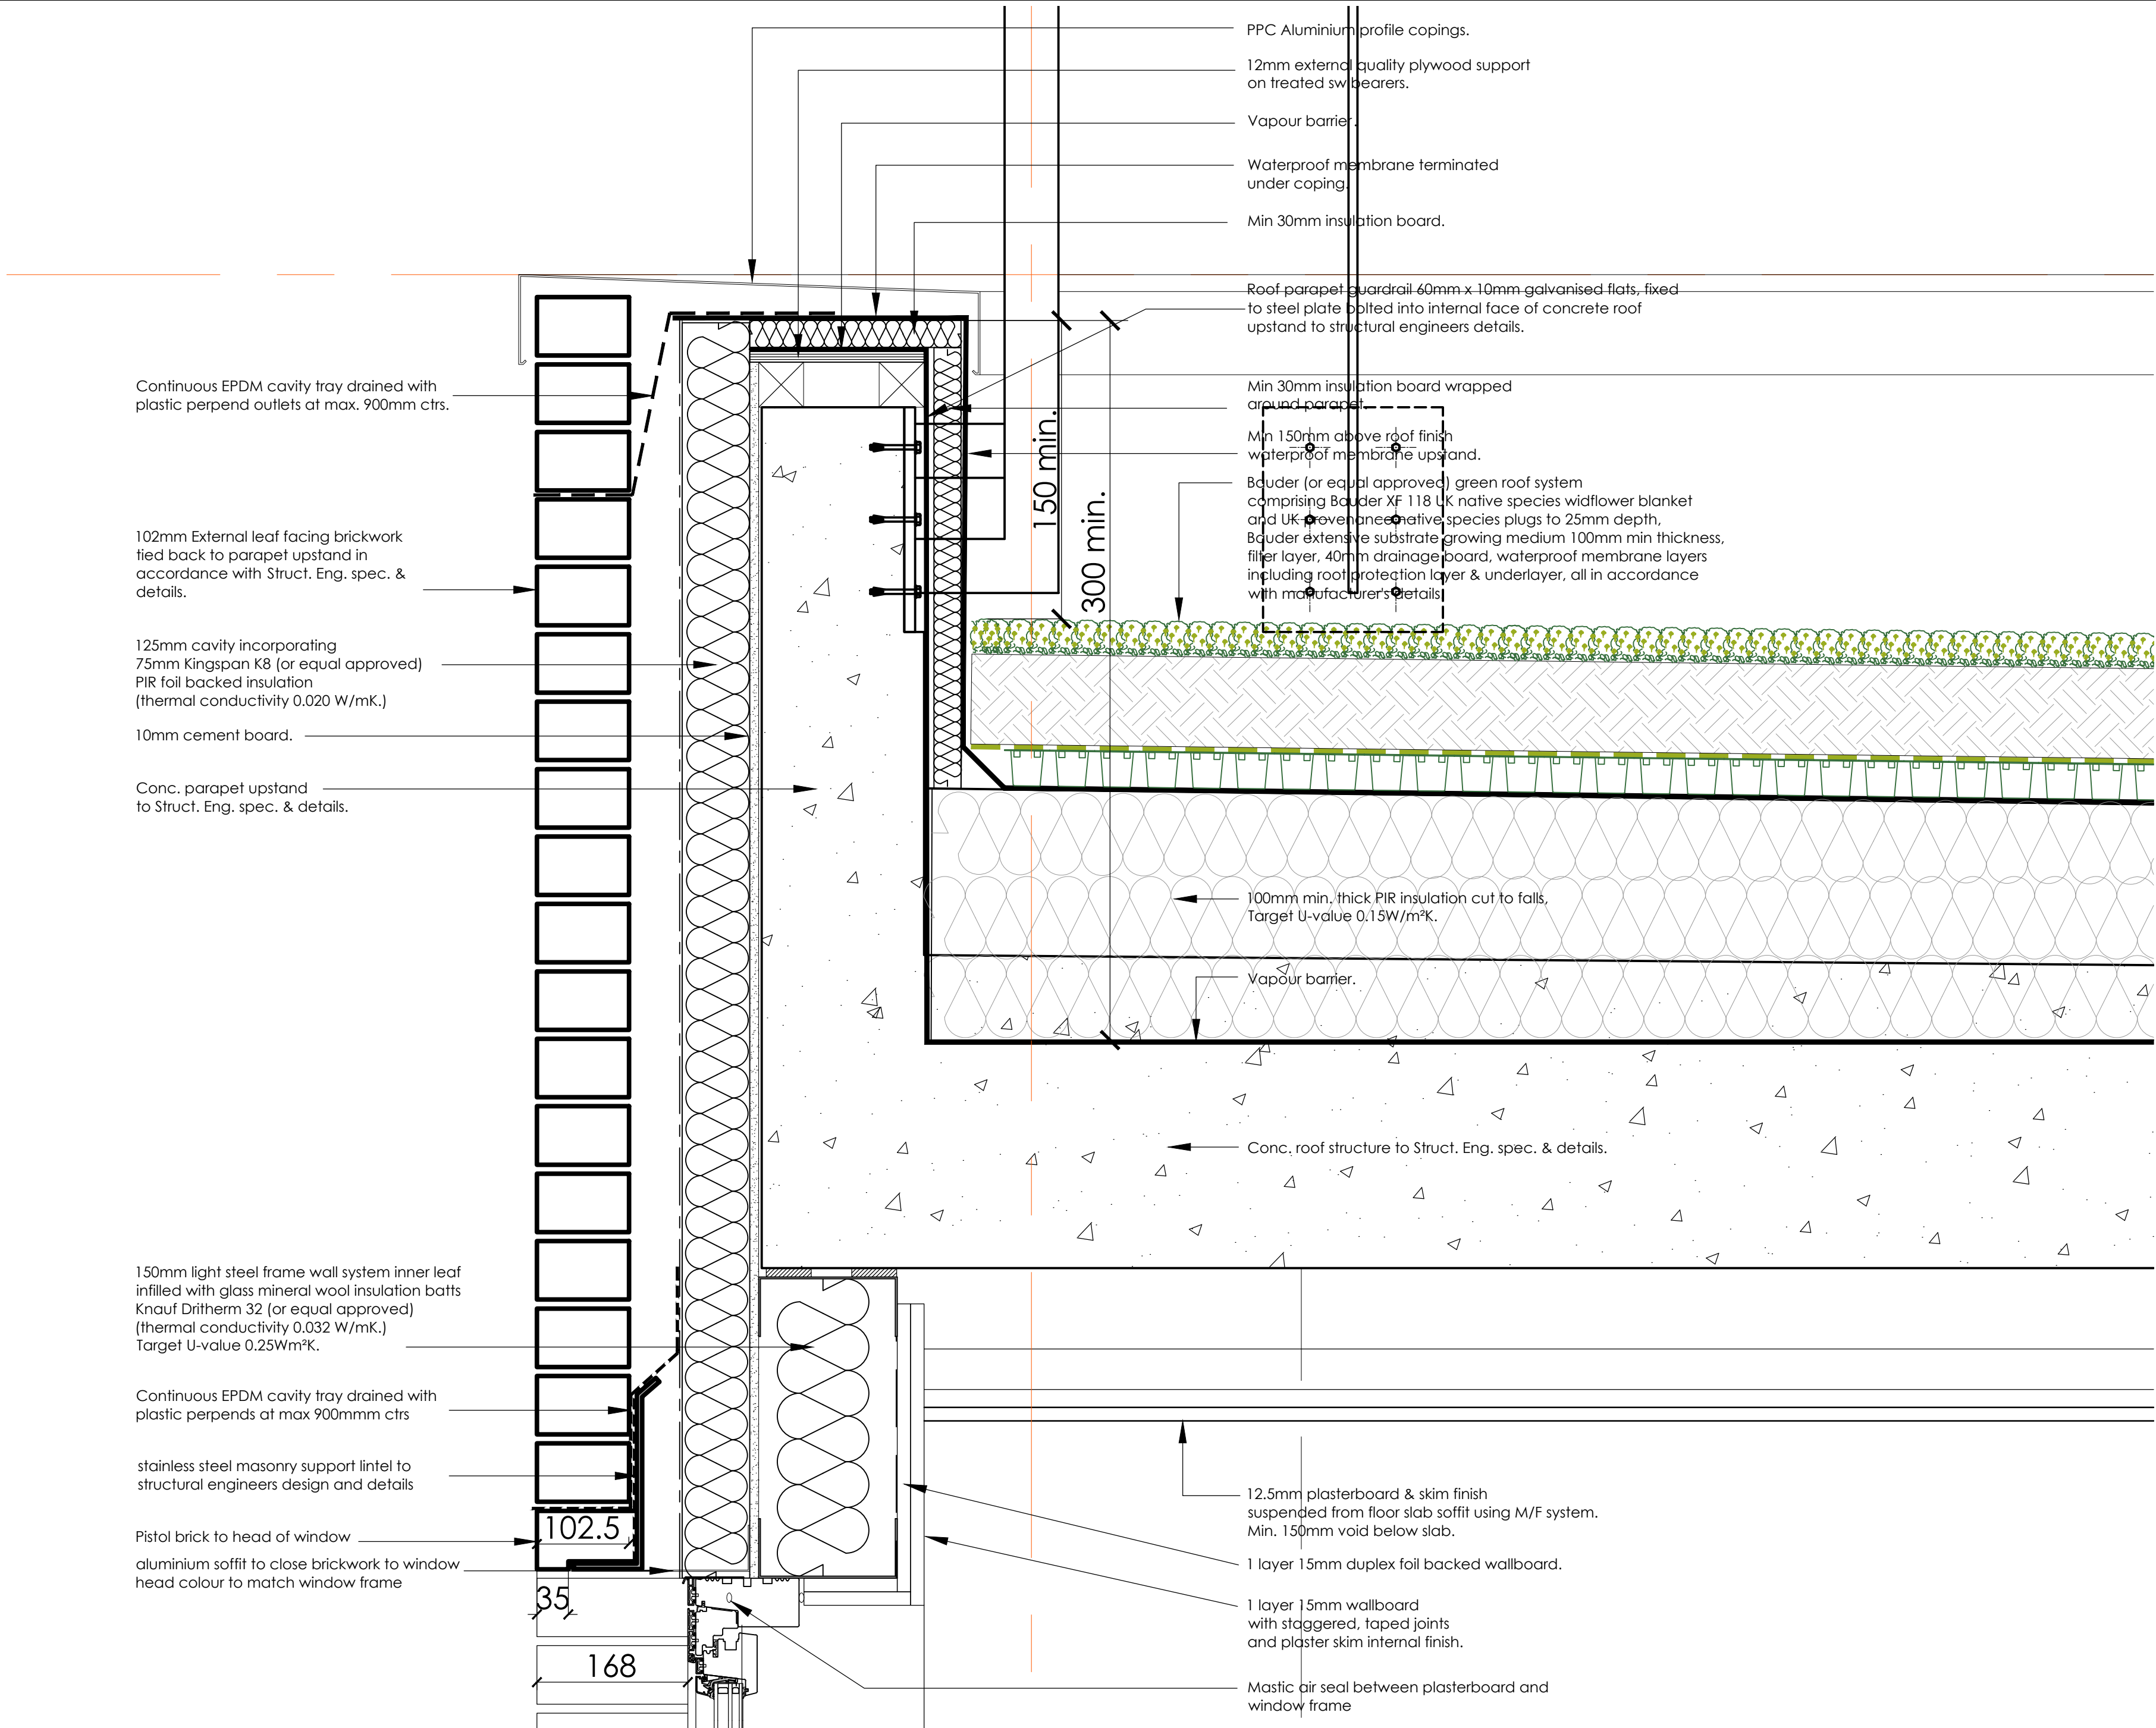

Rev	Description	Date	Initial	Checked

For guidance only. Do not scale off this drawing

1:20 - 0	200mm	400mm	600mm	800mm	1000	1200	1400
1:100 - 0	1m	2m	3m	4m	5m	6m	7m
1:50 - 0	1m	2m	3m				
1:5 - 0	100mm	200mm	300mm				

External Wall Parapet Junction

Highfield House, 5 Ridgeway
Quinton Business Park, Birmingham B32 1AF
T: +44(0)121 213 5500 E: rpsbm@rpsgroup.com F: +44(0)121 213 5502


Client

Project **Plender Street Camden**


Title **Brickwork Details Sections**

Status	Drawn By	PM/Checked by
Comment	KDR	-
Job Ref	Scale @ A2	Date Created
AAA5174	1:5	22.05.2014

Drawing Number	Rev
A-1016	-

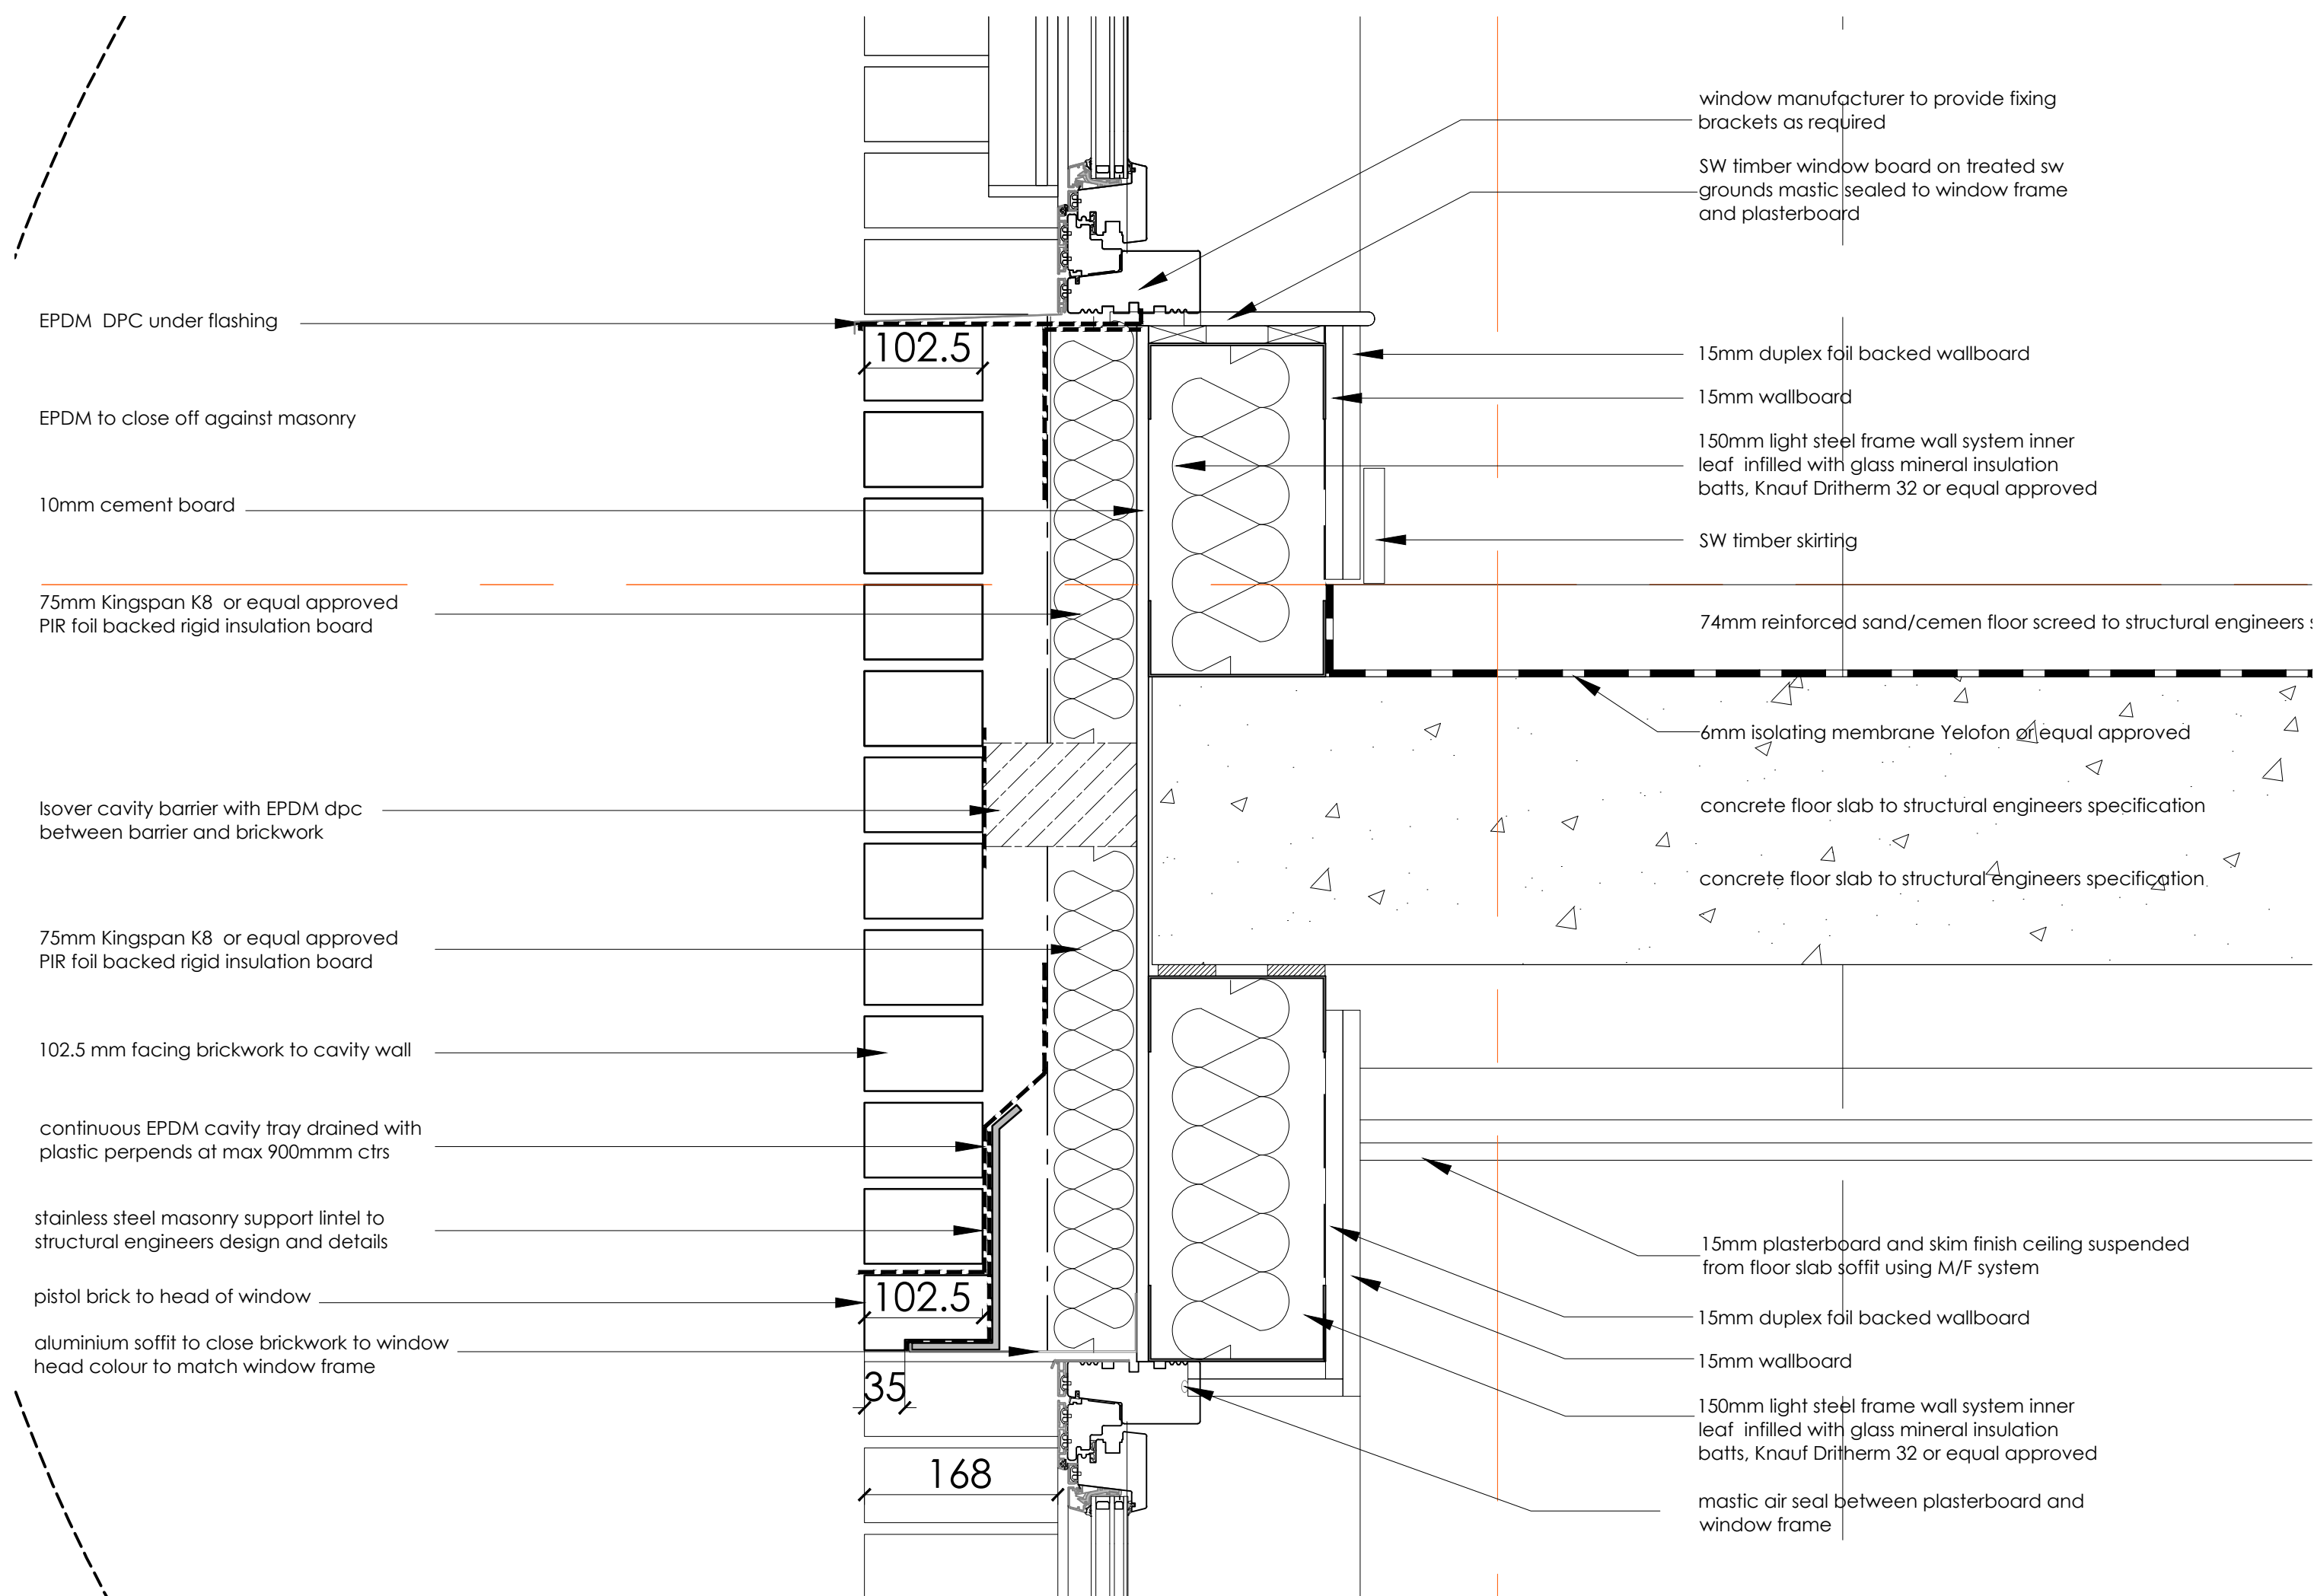

Curtain Wall Head / Window Cill / Floor Detail

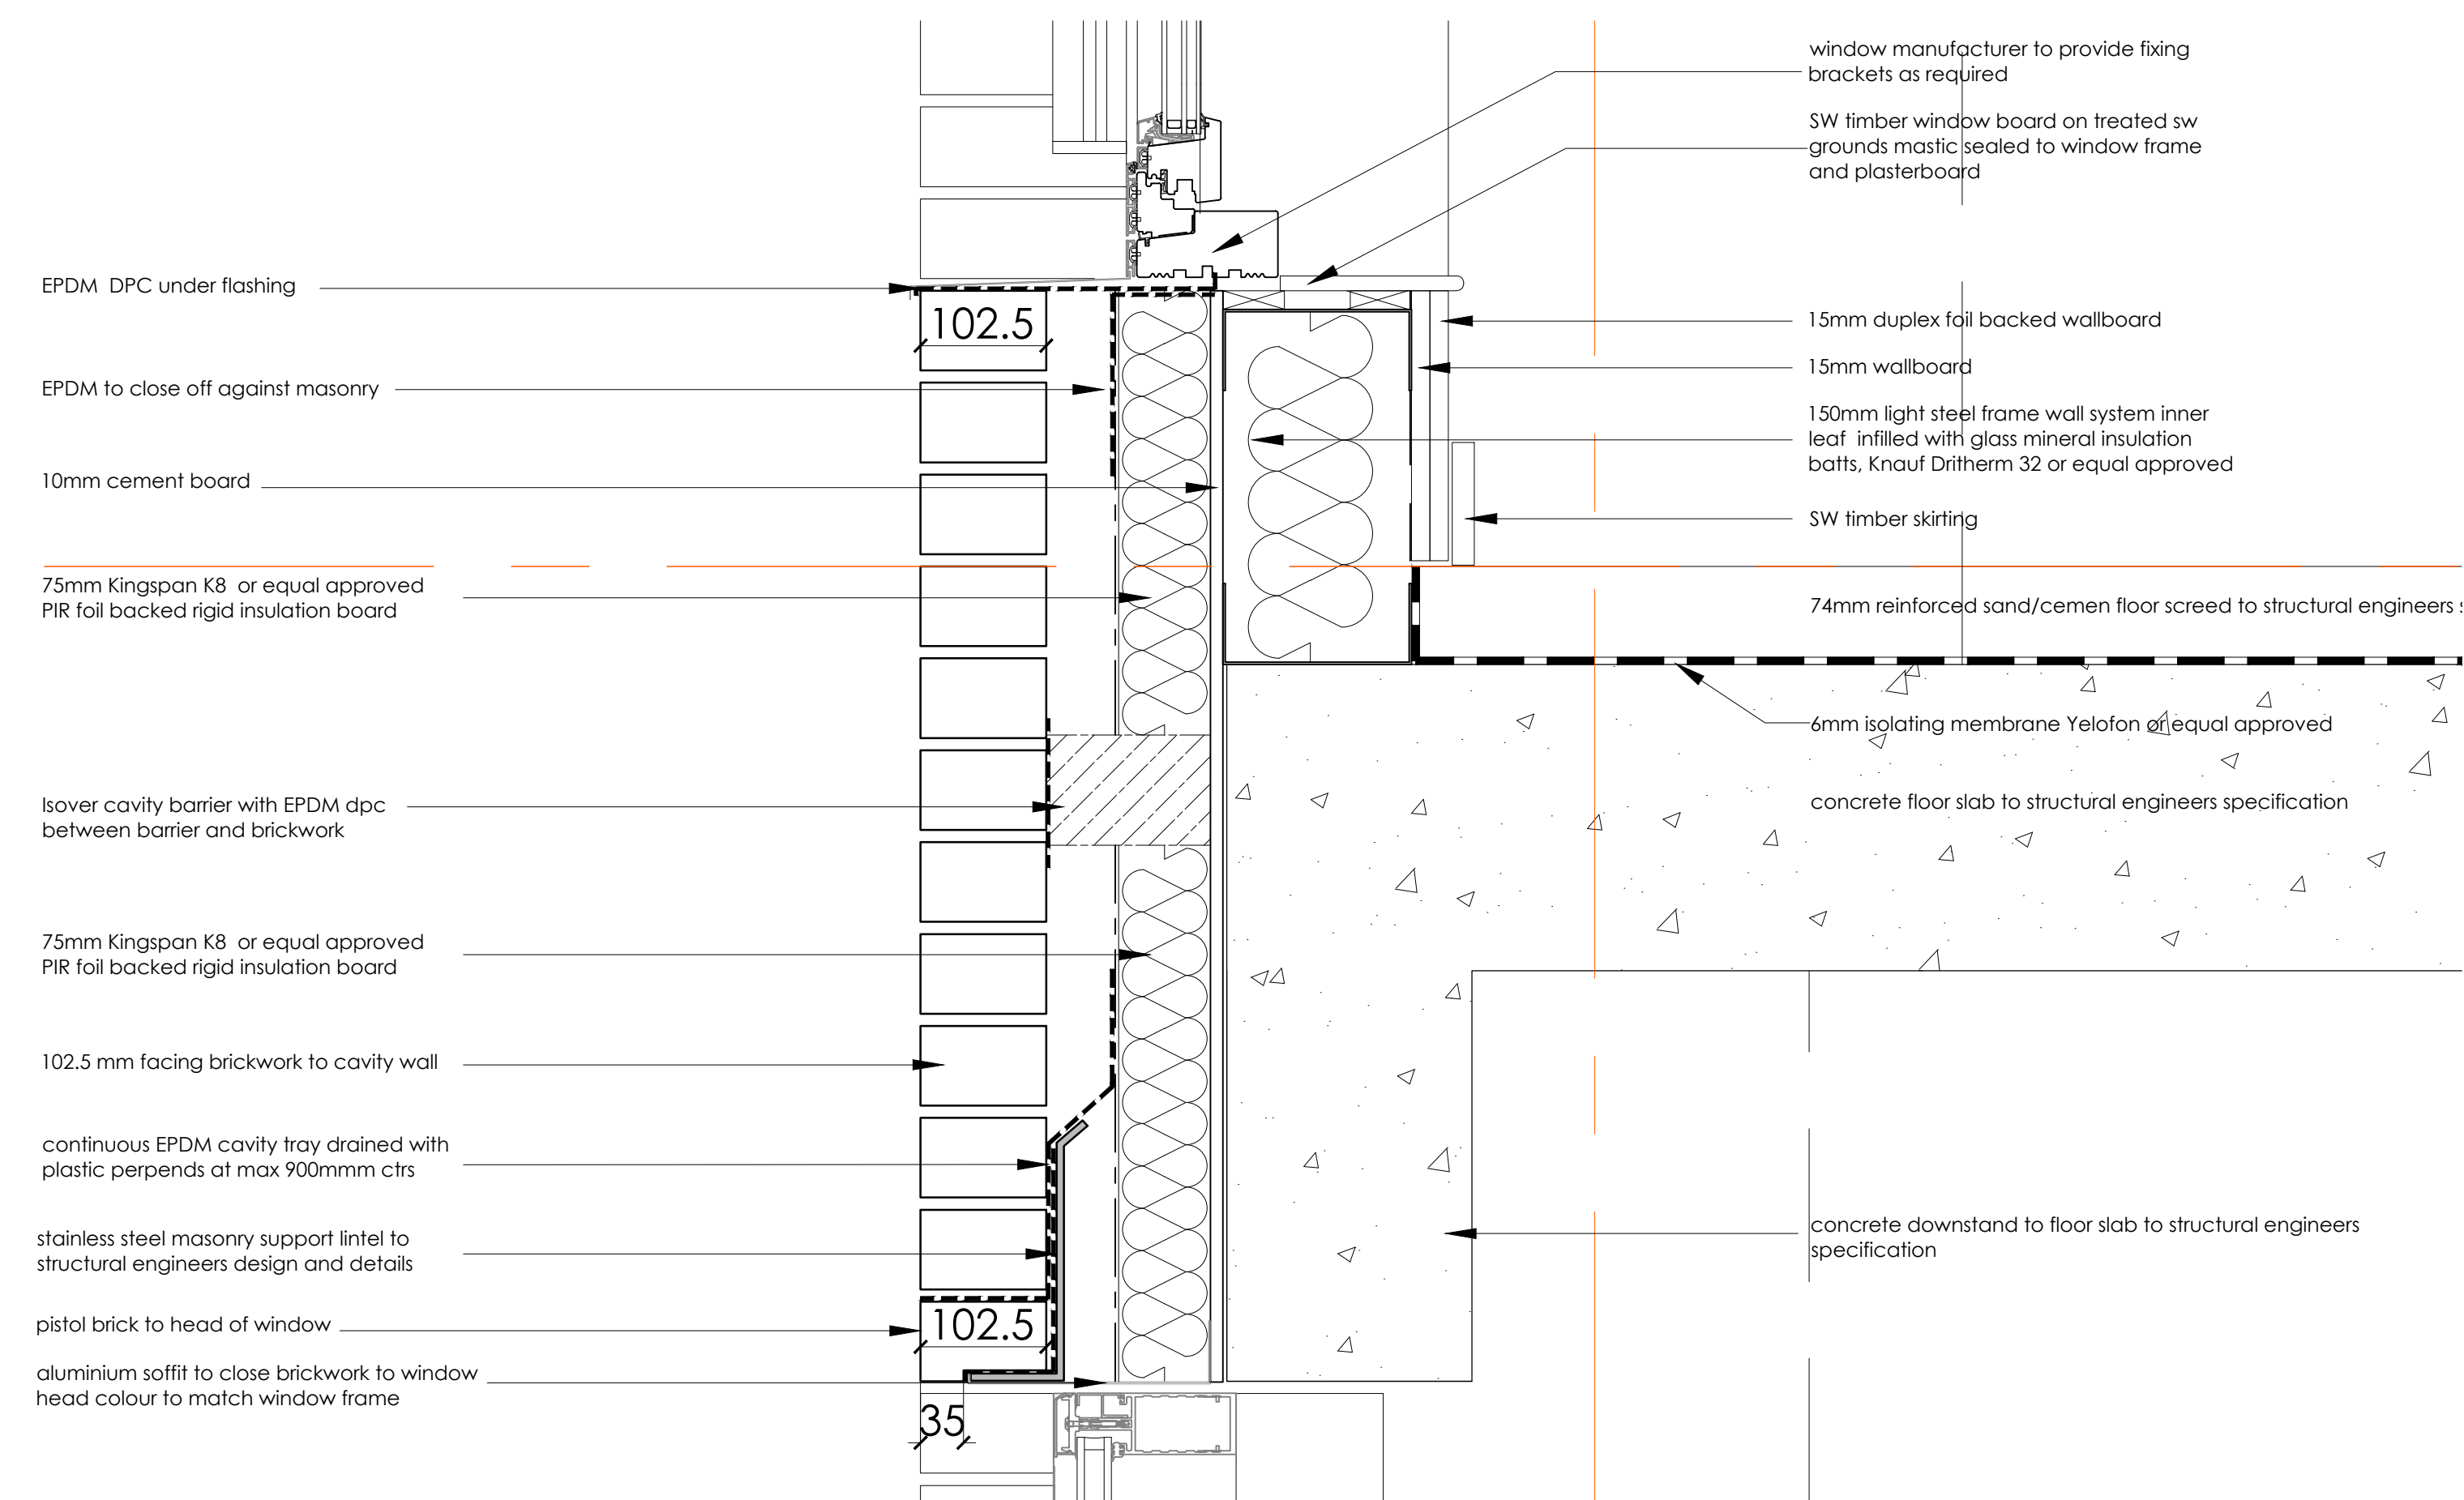

Curtain Wall Head / Window Cill / Floor Detail

Notes

1. This drawing has been prepared in accordance with the scope of RPS's appointment with its client and is subject to the terms and conditions of that appointment. RPS accepts no liability for any use of this document other than by its client and only for the purposes for which it was prepared and provided.
2. If received electronically it is the recipients responsibility to print to correct scale. Only written dimensions should be used.

A	Details developed	05.06.2014	KDR	
Rev	Description	Date	Initial	Checked
For guidance only. Do not scale off this drawing				
1:20	0 200mm 400mm 600mm 800mm 1000 1200 1400 1600 1800 2000			
1:100	0 1m 2m 3m 4m 5m 6m 7m 8m 9m 10m			
1:5	0 100mm 200mm 300mm 400mm 500mm			



Highfield House, 5 Ridgeway
Quinton Business Park, Birmingham B32 1AF
T: +44(0)121 213 5500 E: rpsbm@rpsgroup.com F: +44(0)121 213 5502

Client **Higgins**

Project **Plender Street
Camden**

Title **Wall and Partition Junction Details
Sections**

Status	Drawn By	PM/Checked by
Comment	KDR	-
Job Ref	Scale @ A1	Date Created
AAA5174	1:5	16.05.2014

Drawing Number	Rev
A-1012	A