



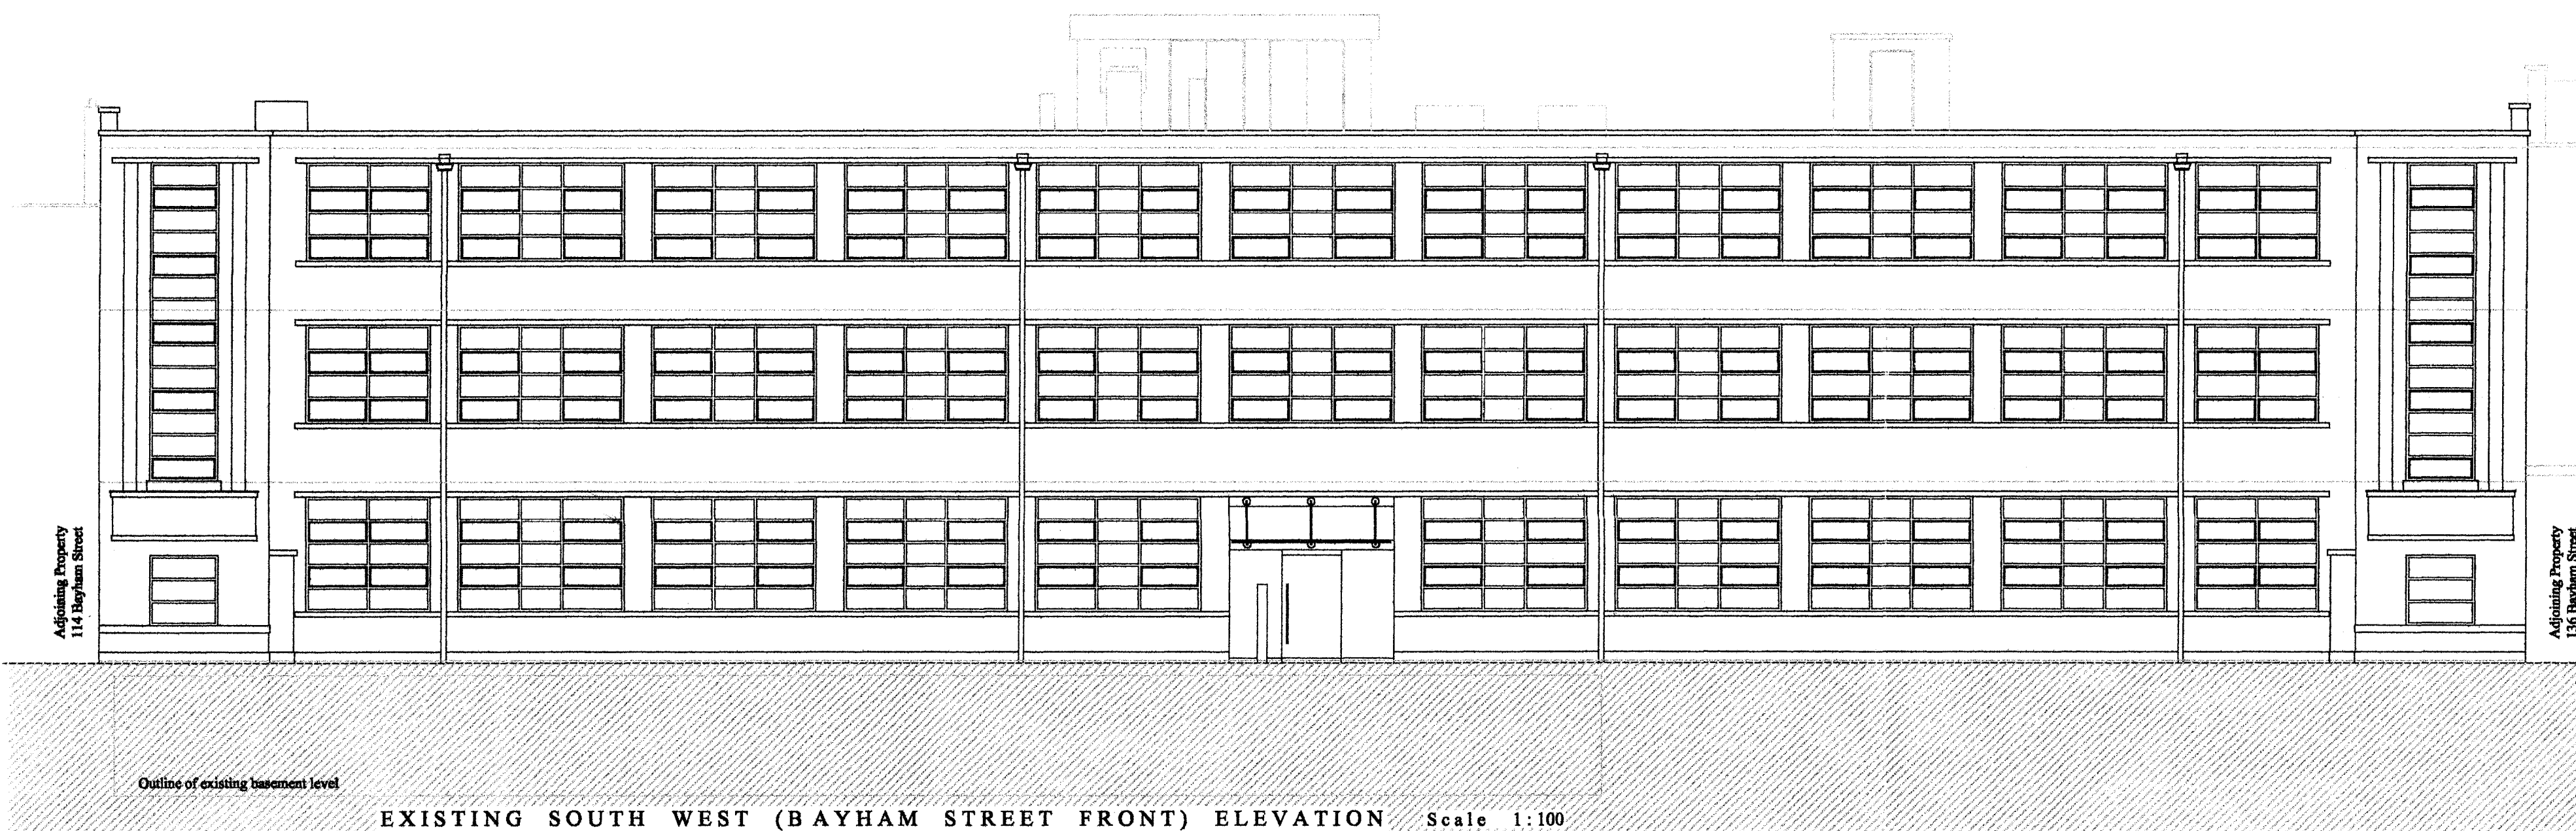

EXISTING SOUTH WEST (BAYHAM STREET FRONT) ELEVATION Scale 1:100

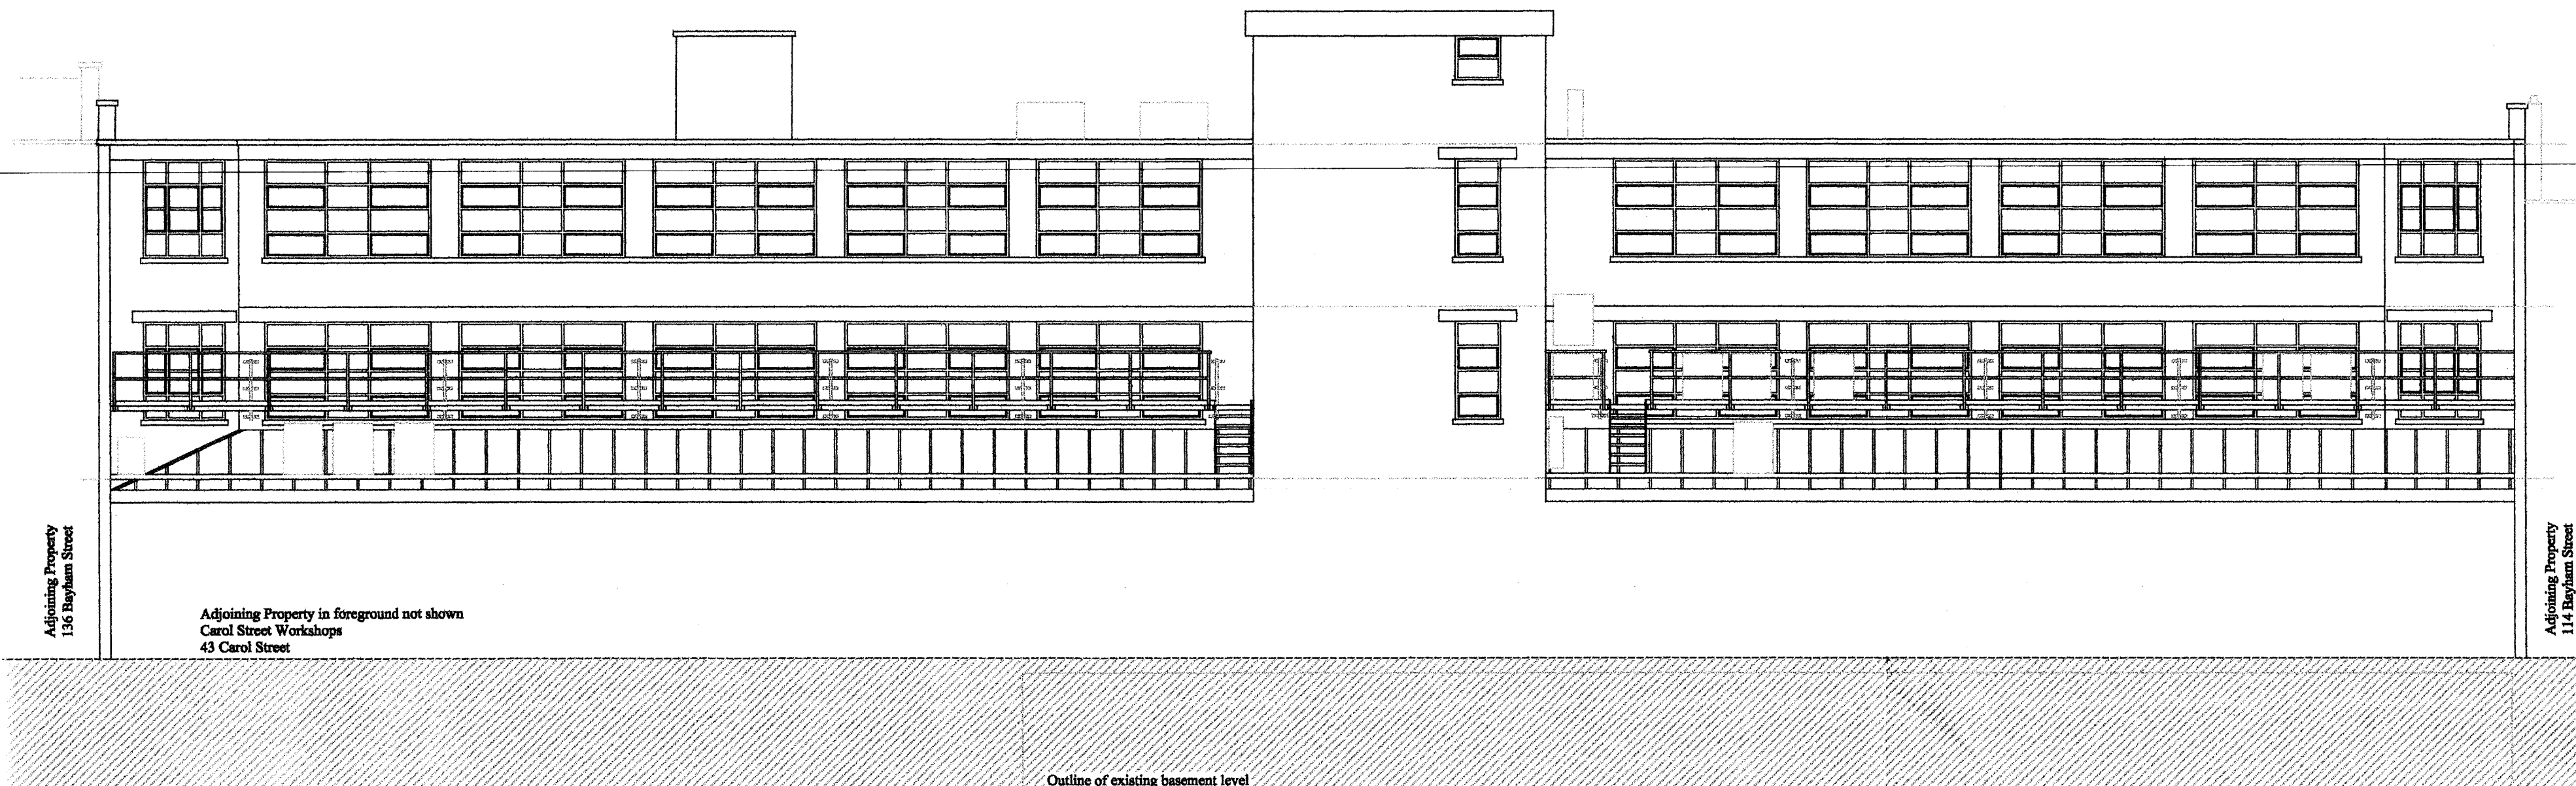

EXISTING NORTH EAST (REAR) ELEVATION Scale 1:100

Eastglen Developments Limited 15 Paramount Building 206-212 St John Street London EC1V 4PH Telephone: 020 7253 0444 Fax: 020 7253 0555 Email: info@warnerlofts.co.uk		Notes: Do not scale this drawing Report any errors or omissions to Eastglen Developments Limited Dimensions to be checked on site prior to fabrication		PROJECT BAYHAM STREET Worldwide House 116-134 Bayham Street London, NW1		DRAWING TITLE PLANNING - EXISTING South - West Elevation (Front Bayham Street Elevation) and North - East Elevation (Rear Elevation)		SCALE 1 : 100 @ A2		DATE January 2003	
								DRAWING NO. 210 / 16		REV.	