


Proposed ground plan

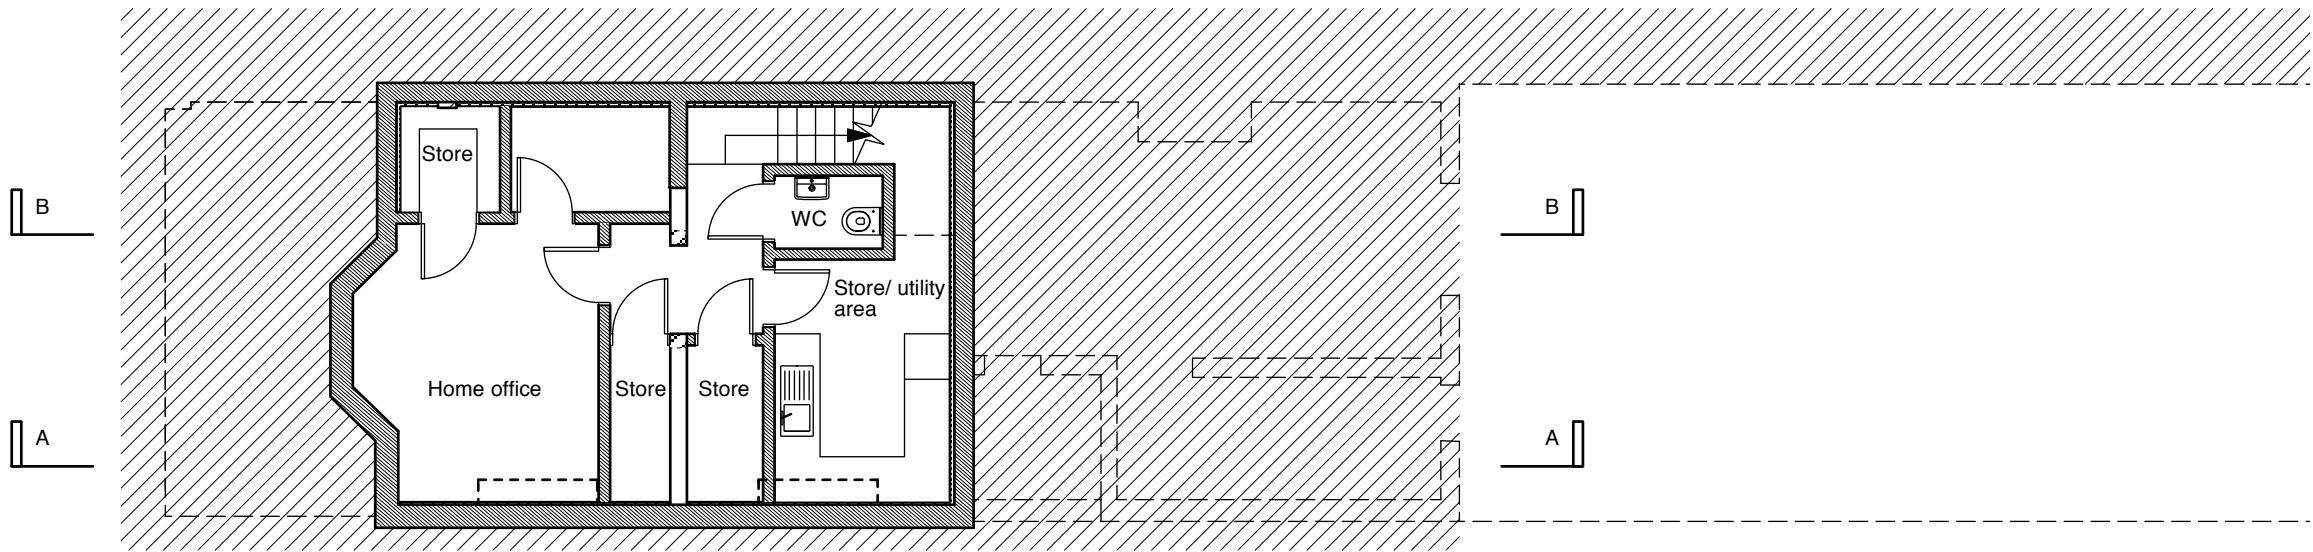

Proposed basement

Revisions

- a 02.14** plan amended
b 07.14 lightwell removed, bedroom omitted

4orm

1-5 Offord Street London N1 1DH

studio@4orm.co.uk
www.4orm.co.uk

Project
31 Achilles Road NW6 1DZ

Drawing Title
Proposed ground floor plan & basement

Drawing Status
Planning

Date	Scale @ A3	Drawn
July 14	1:100	CP

Drawing Number

482-P.03

