

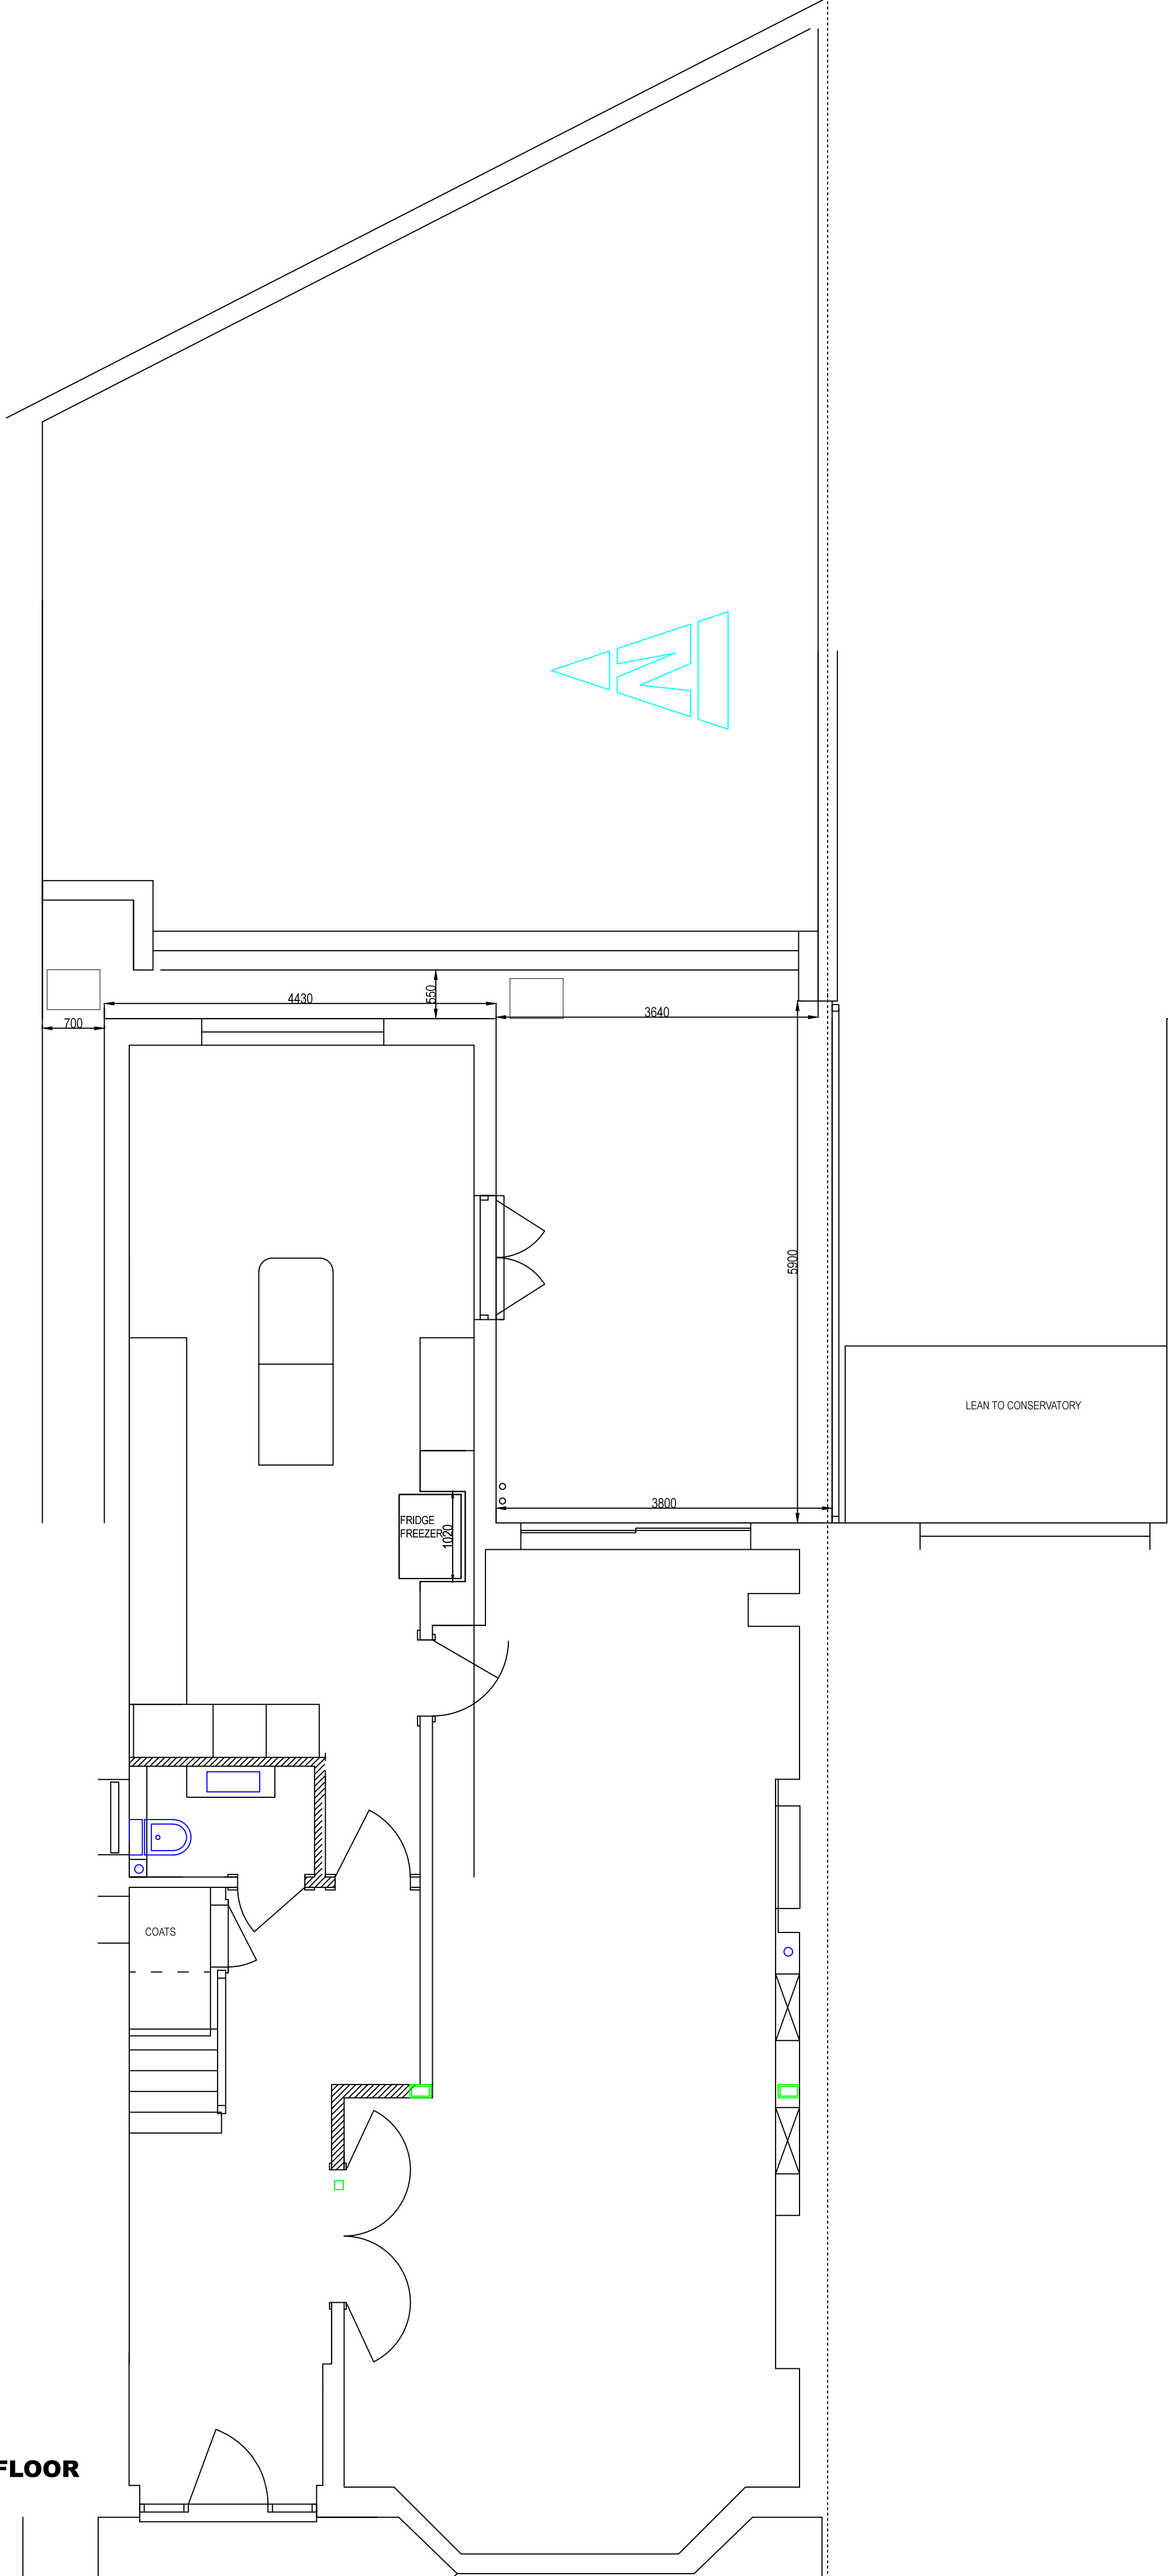
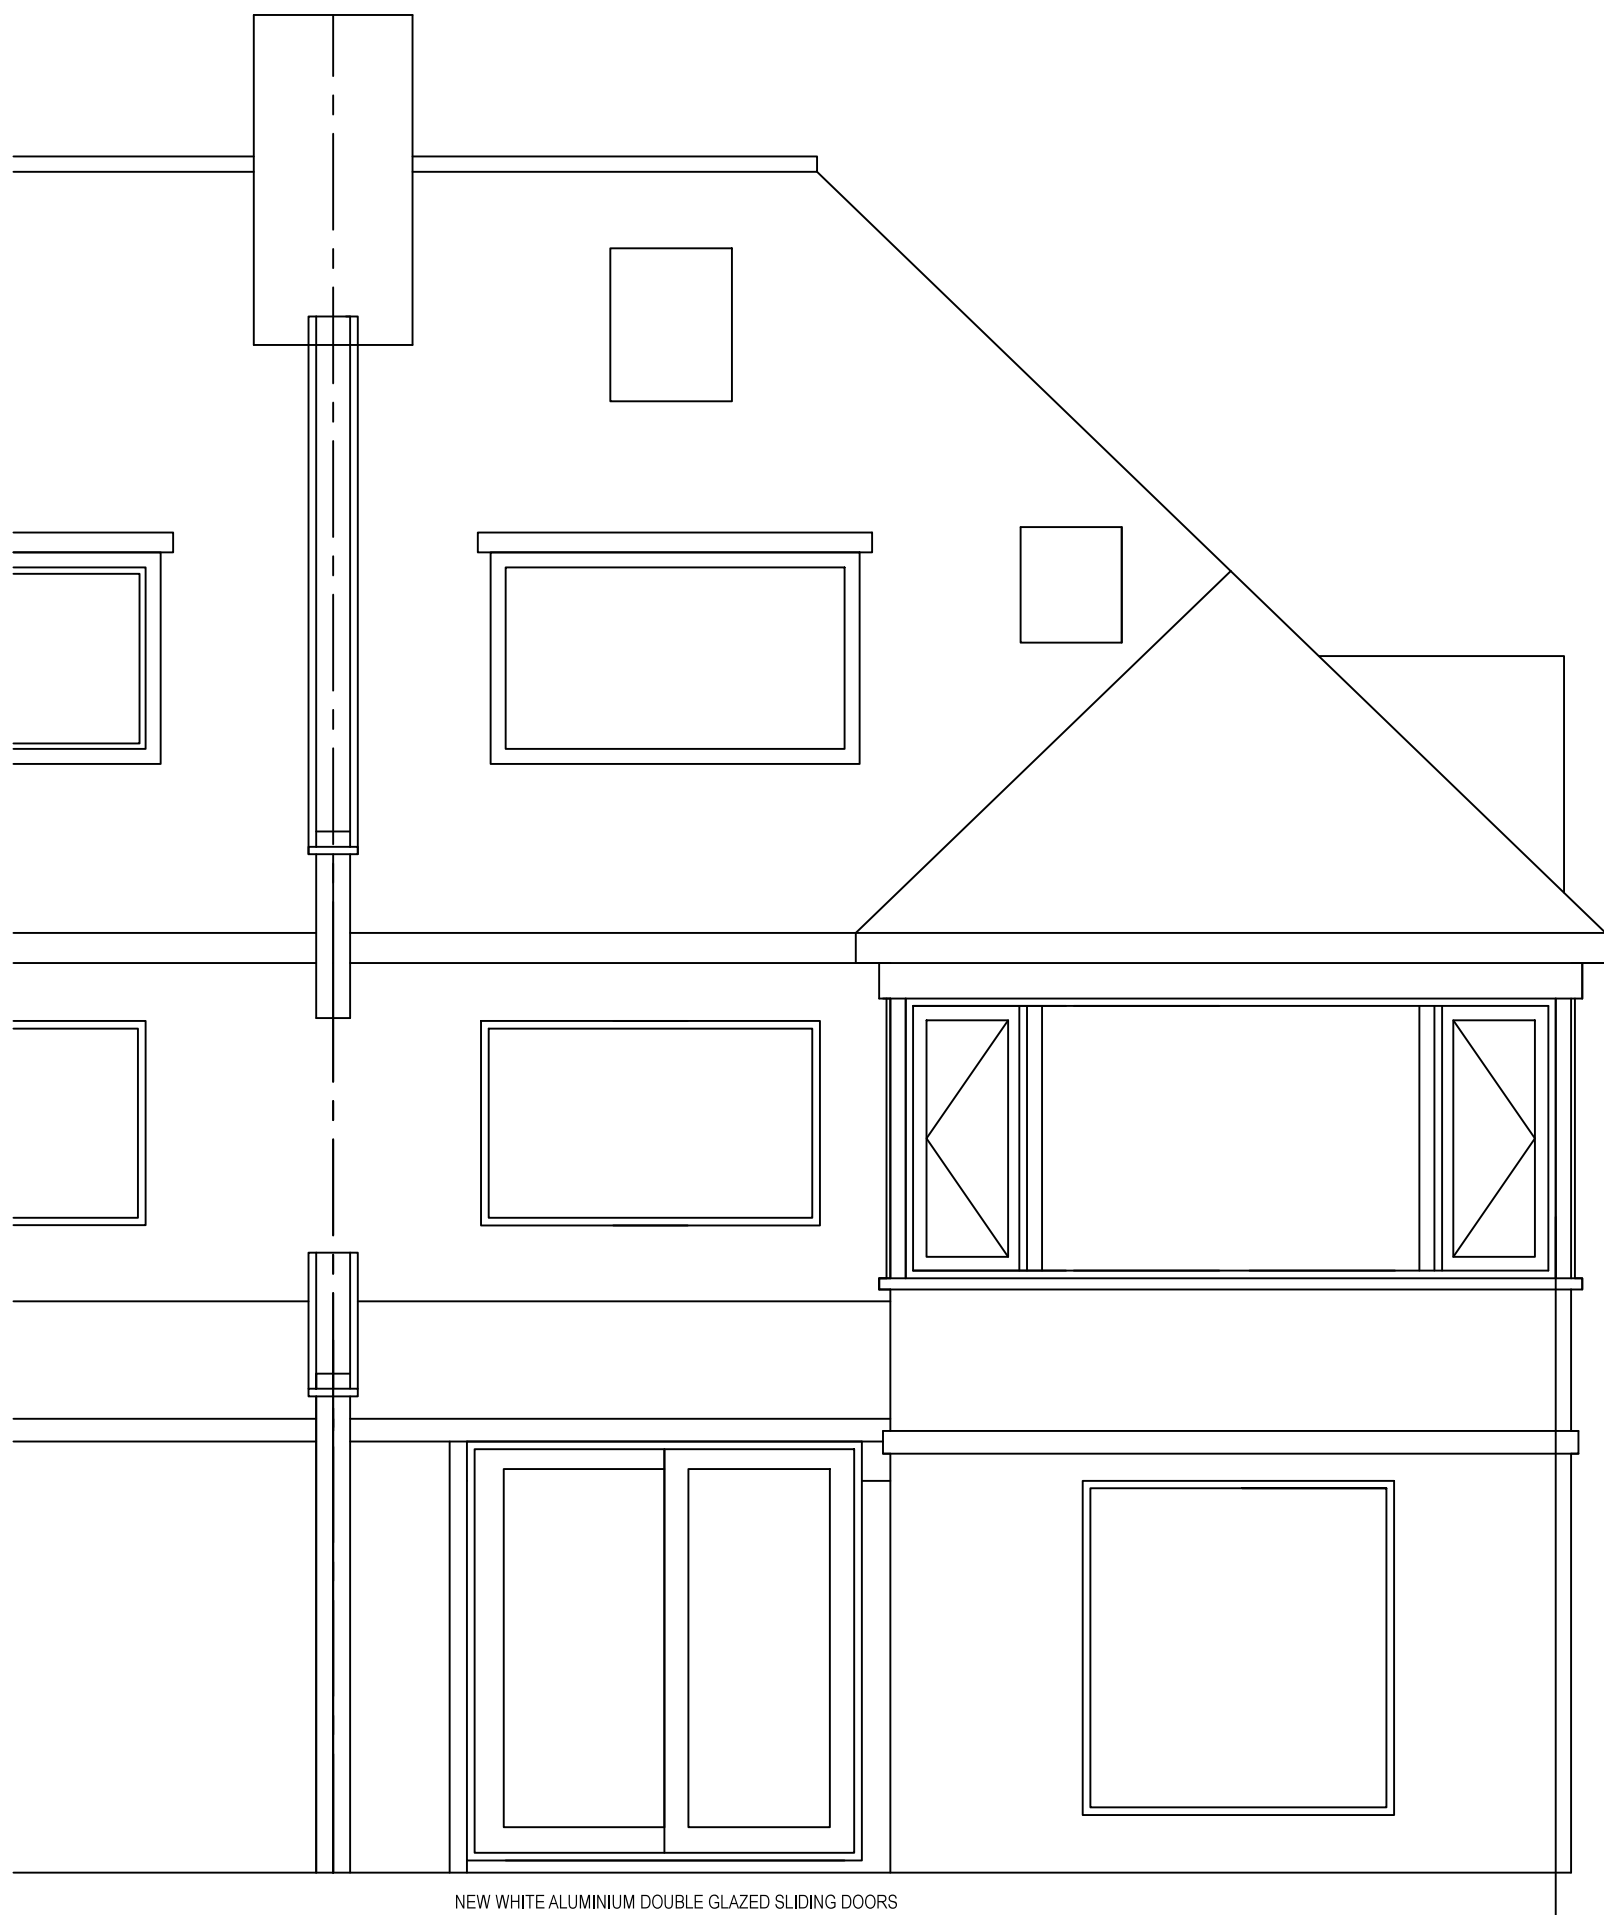


GROUND FLOOR

SOUTH ELEVATION

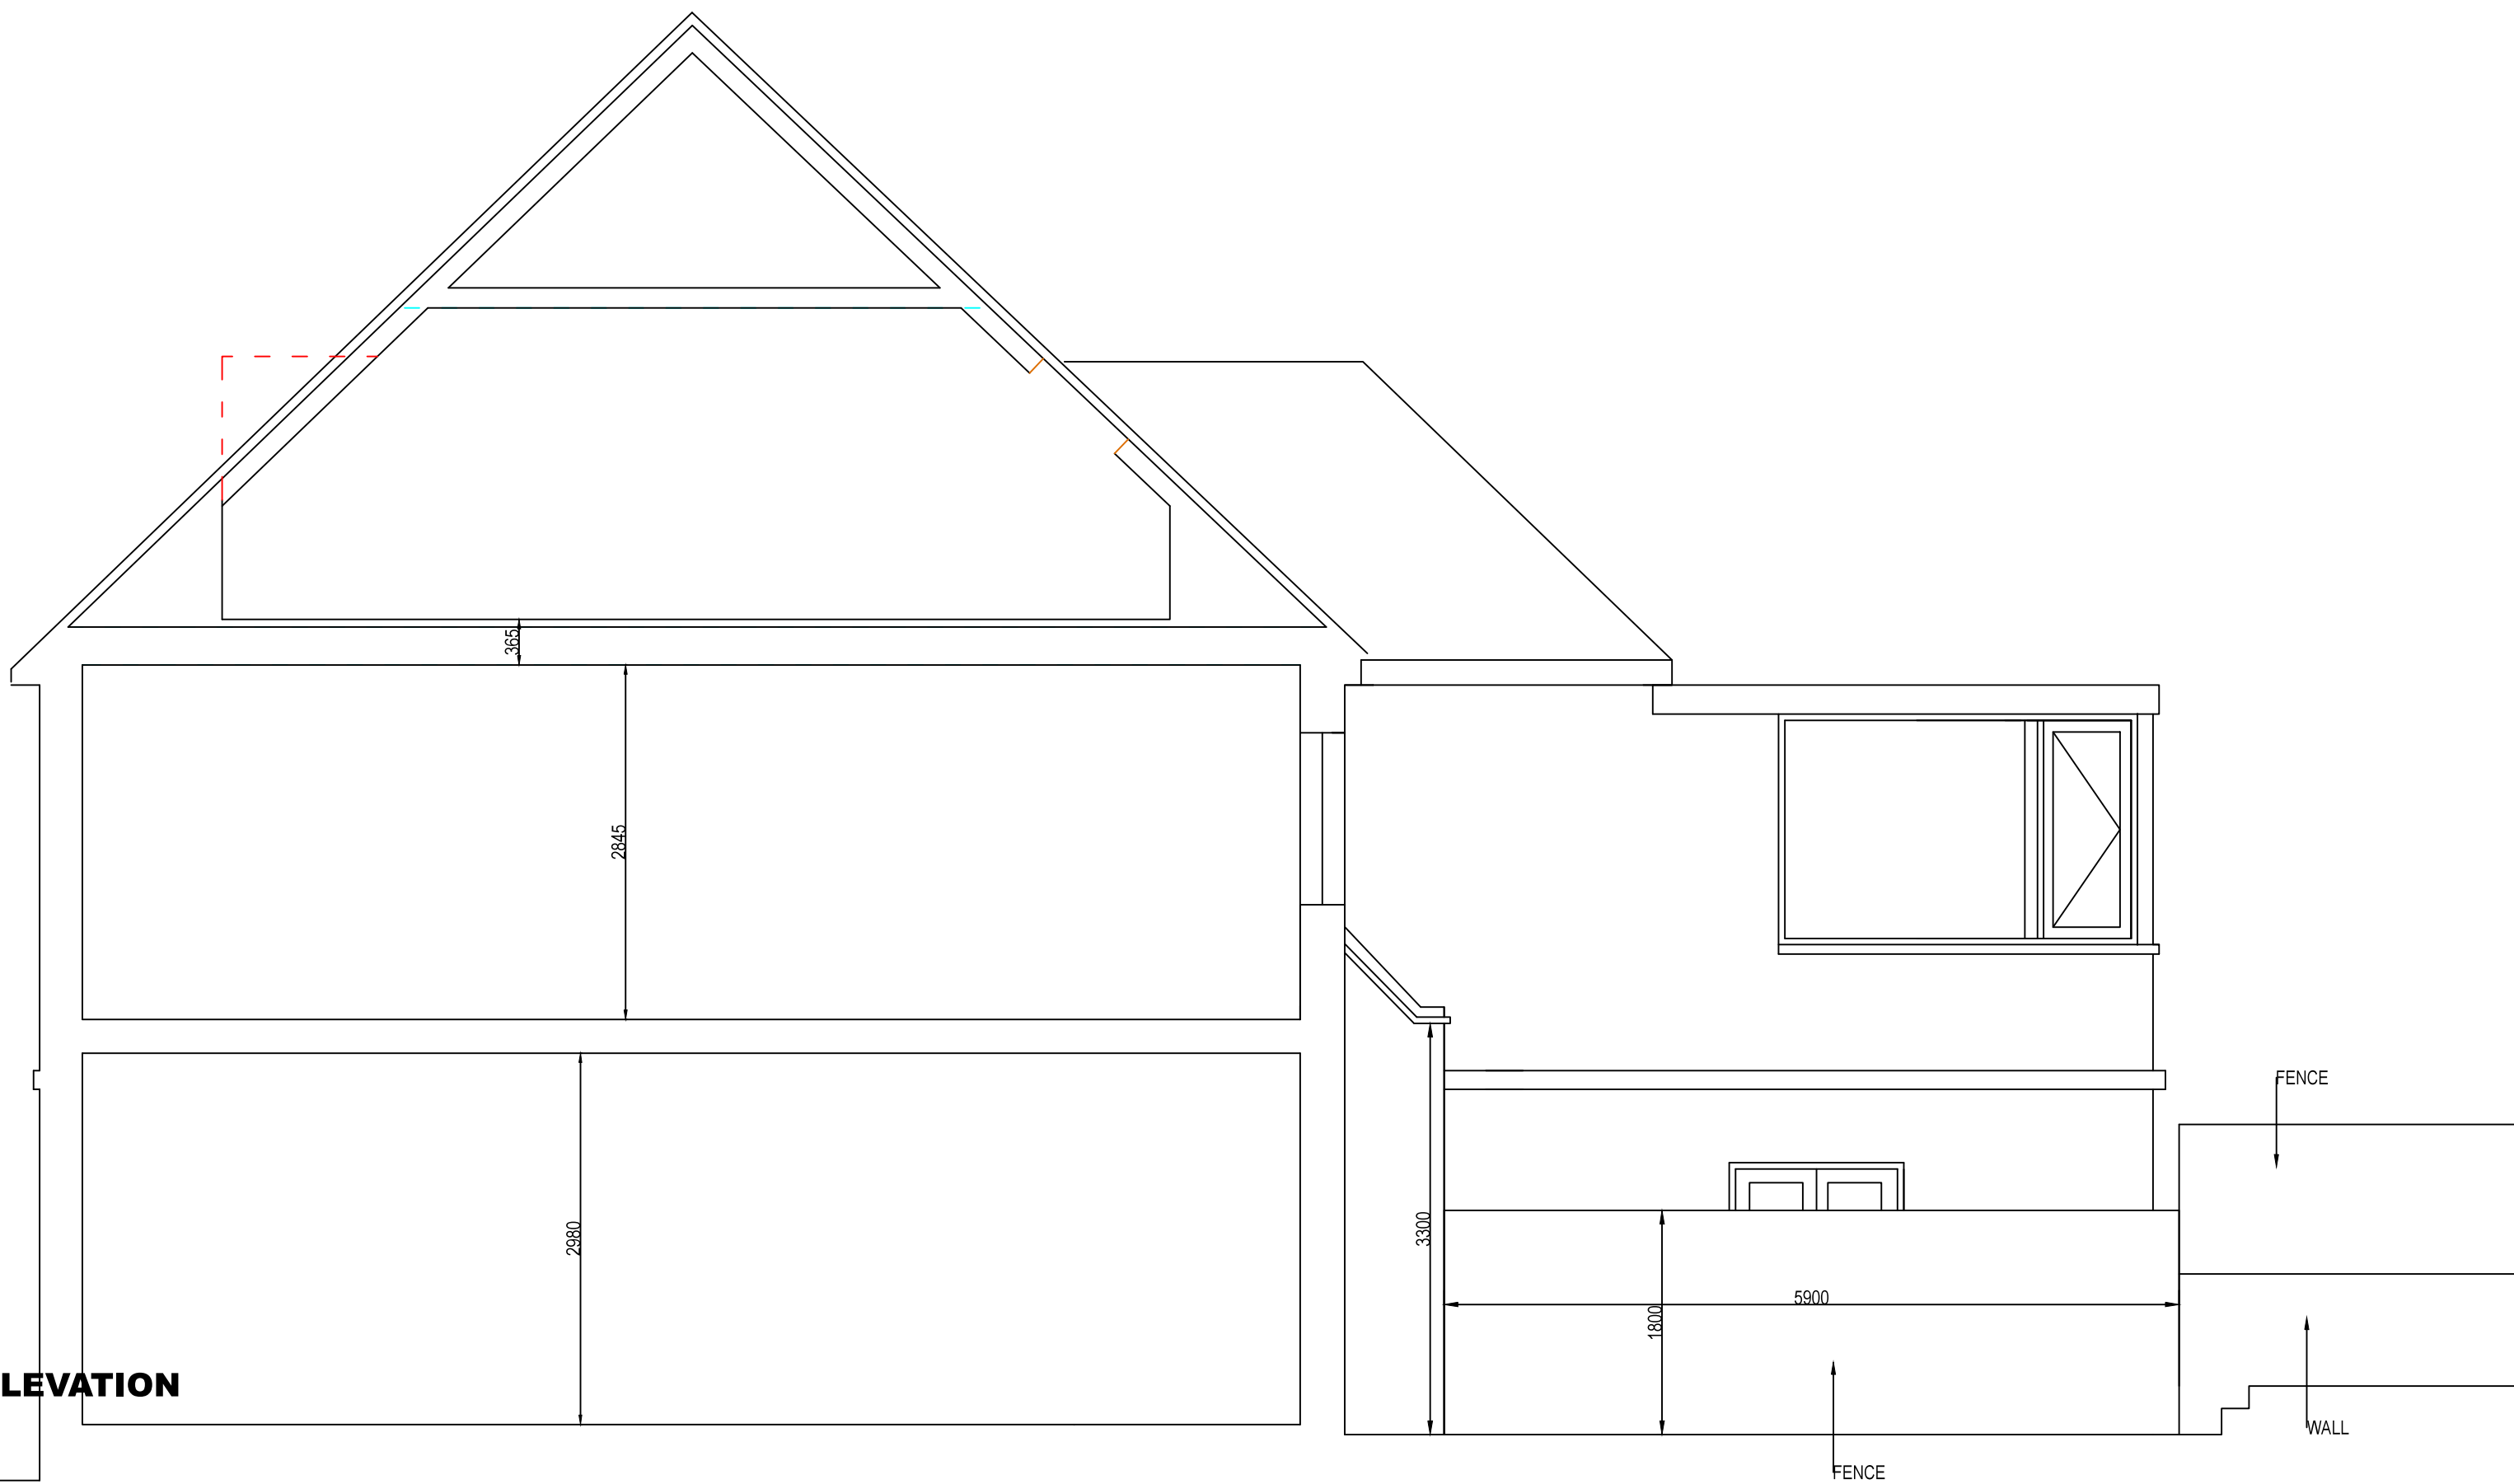


EAST ELEVATION

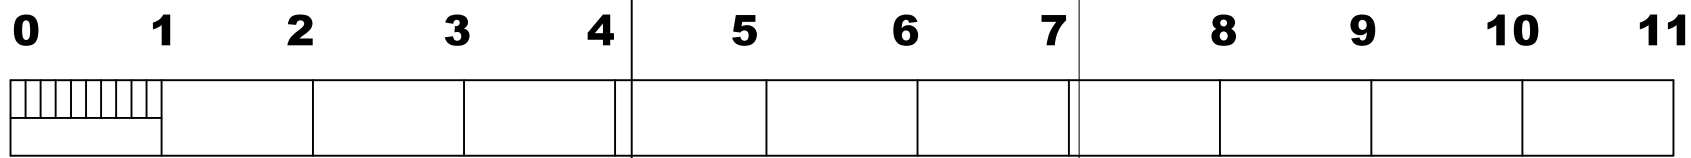

24 PLATTS LANE
LONDON
NW3 7NS
EXISTING

NJL DESIGN
architectural

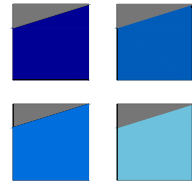

HUNTINGDON, CAMBS, PE28 5YN
TEL/FAX 01487 77 33 46
MOBILE 07836 781658
OFFICE@mjd-design.co.uk

DRG NO.	14/10/00	VERSION	00
SCALE	1:50 on A1 paper		
DATE	01/07/2014		