


ADJOINING
PROPERTY

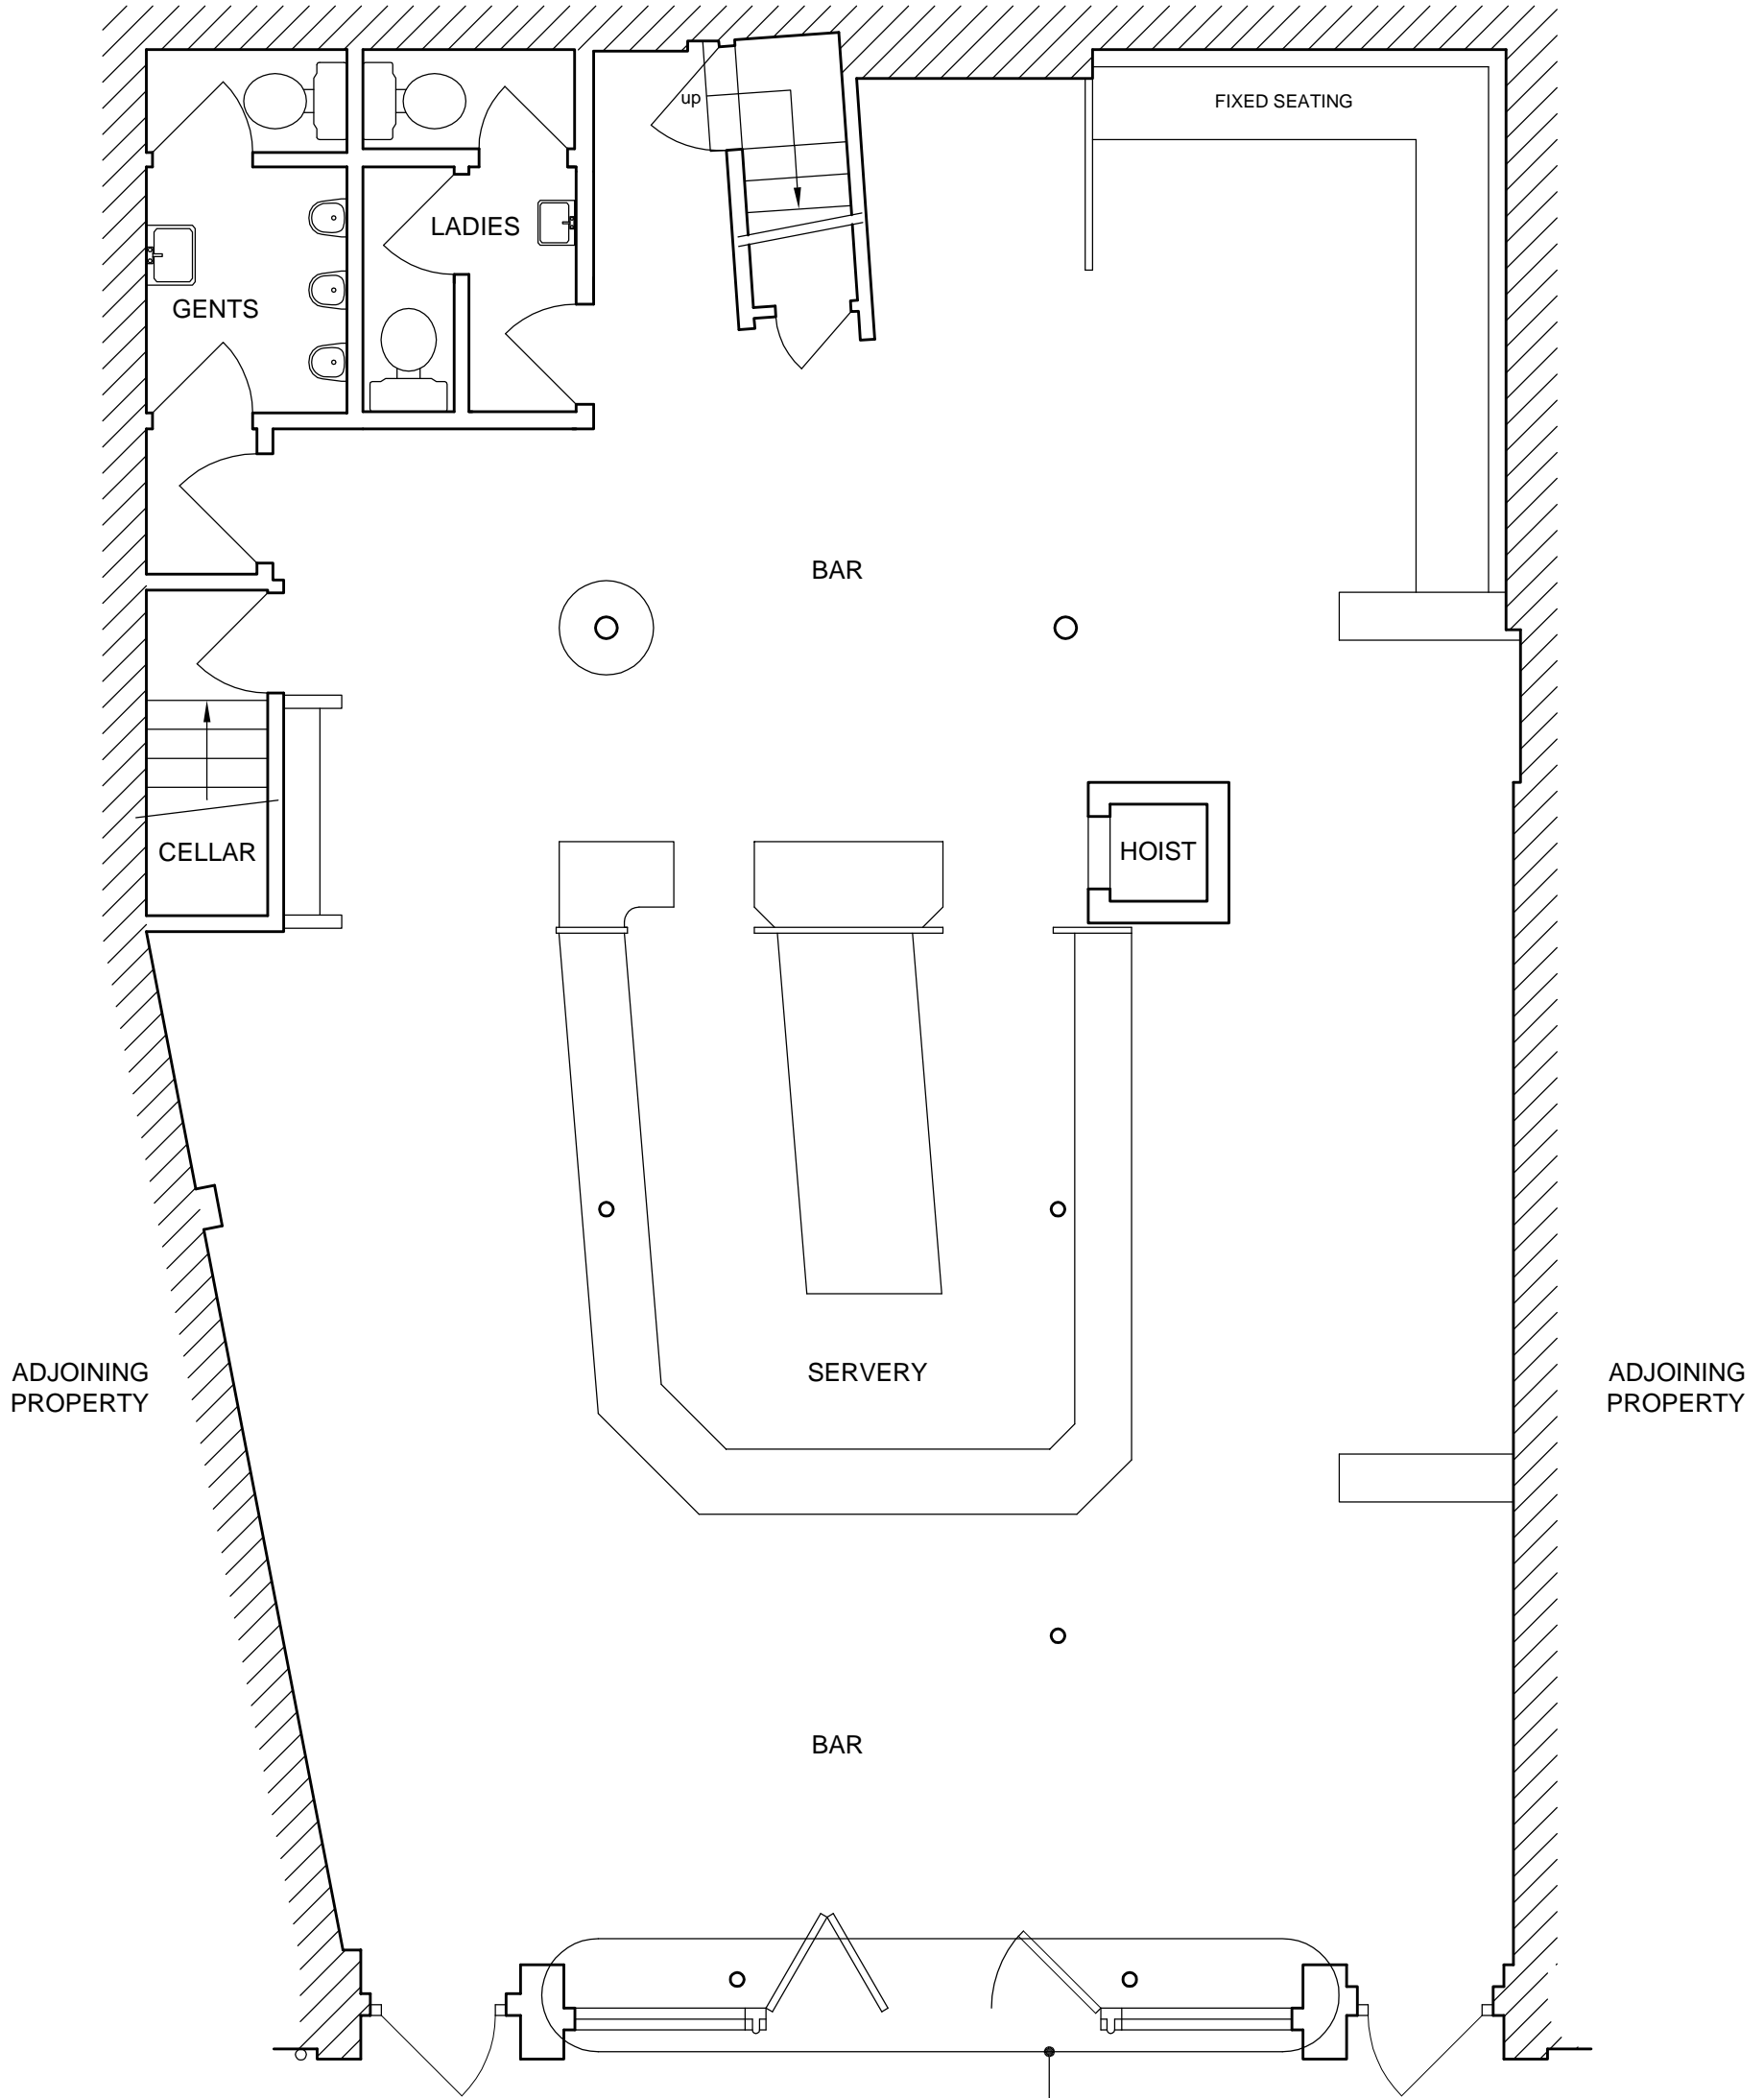

Site Plan

Doors and windows
to be replaced.

MBA

MERVYN BROWN ASSOCIATES LTD.
Studio F180
Riverside Business Centre,
Haldane Place,
London SW18 4UQ

Tel: 020 8875 9115
Fax: 020 8875 9125
E-Mail mba@mbassocltd.co.uk

Client Young & Co's Brewery Plc

Site Location
The One Tun PH
568-60 Goodge Street, NW

Title Site Plan

Scale 1:50 @ A3

Date June 2014

Drawing No. 1437 / 03