
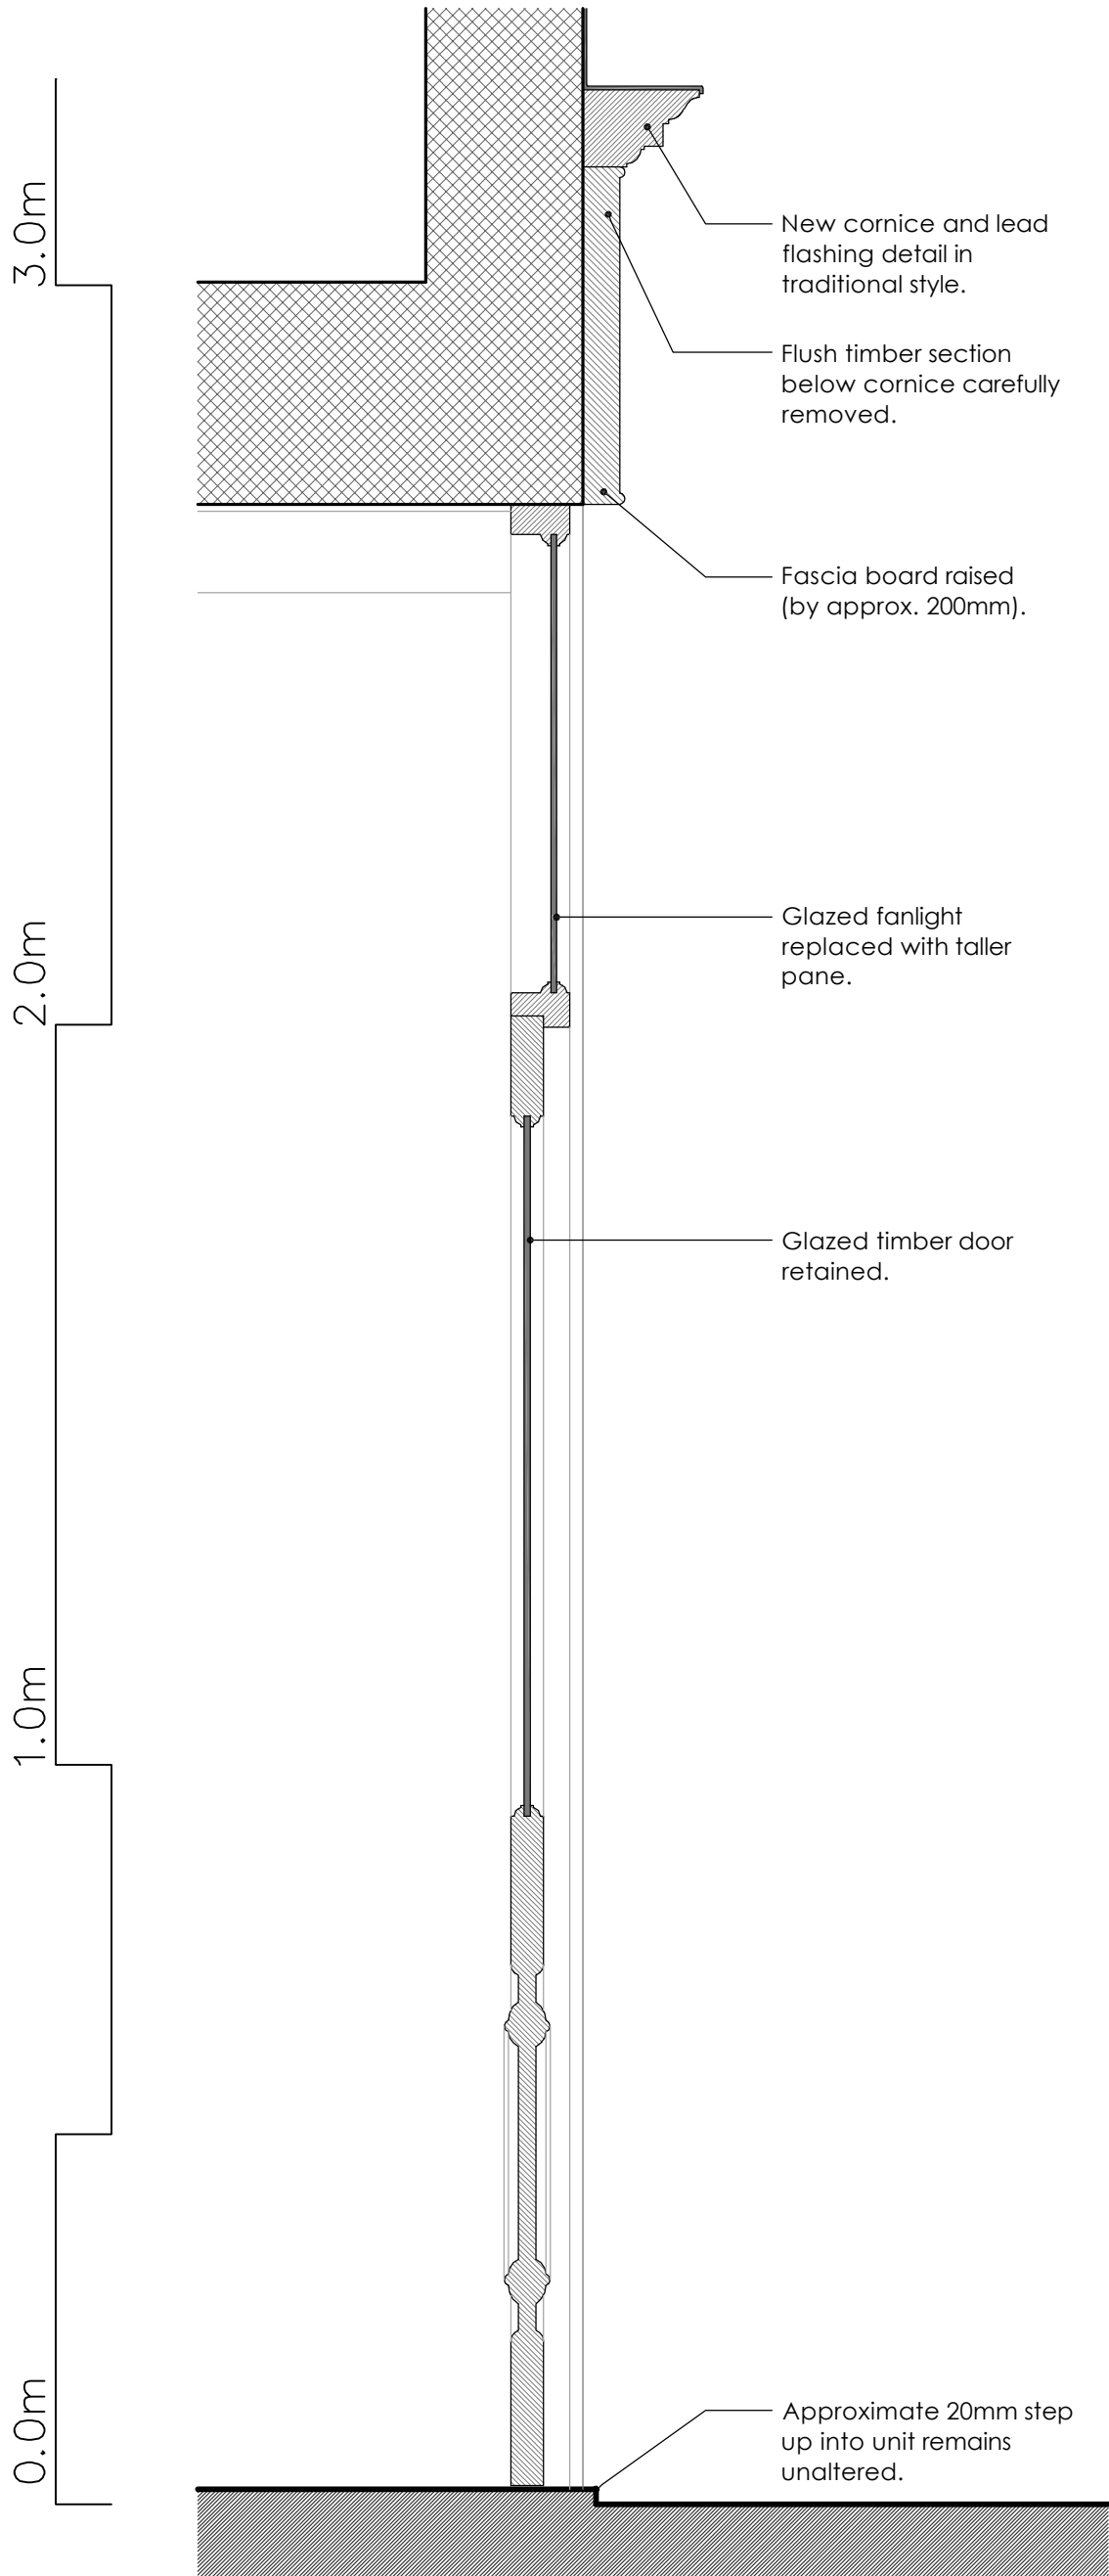







37 MONMOUTH STREET ELEVATION AS PROPOSED  
[1:50 SCALE @ A3 / 1:25 SCALE @ A1]

<b>NOTES:</b> ALL SCALES/DIMENSIONS FOR PLANNING PURPOSES ONLY.		DRAWING TITLE <b>Front Elevation as Proposed</b>	
		ADDRESS <b>37 Monmouth Street London WC2</b>	
		PROJECT NAME <b>New Shop Front</b>	DATE <b>Apr' 2014</b>
			SCALE <b>1:50 @ A3</b>
		CLIENT <b>Shaftesbury Covent Garden Ltd</b>	DRAWING NO. <b>22224-P02</b>
		 1 SANDWICH STREET LONDON WC1H 9PF Tel: (020) 7391 7100 Fax: (020) 7391 7121	




SECTION A-A AS PROPOSED

[1:10 SCALE @ A3 / 1:5 SCALE @ A1]

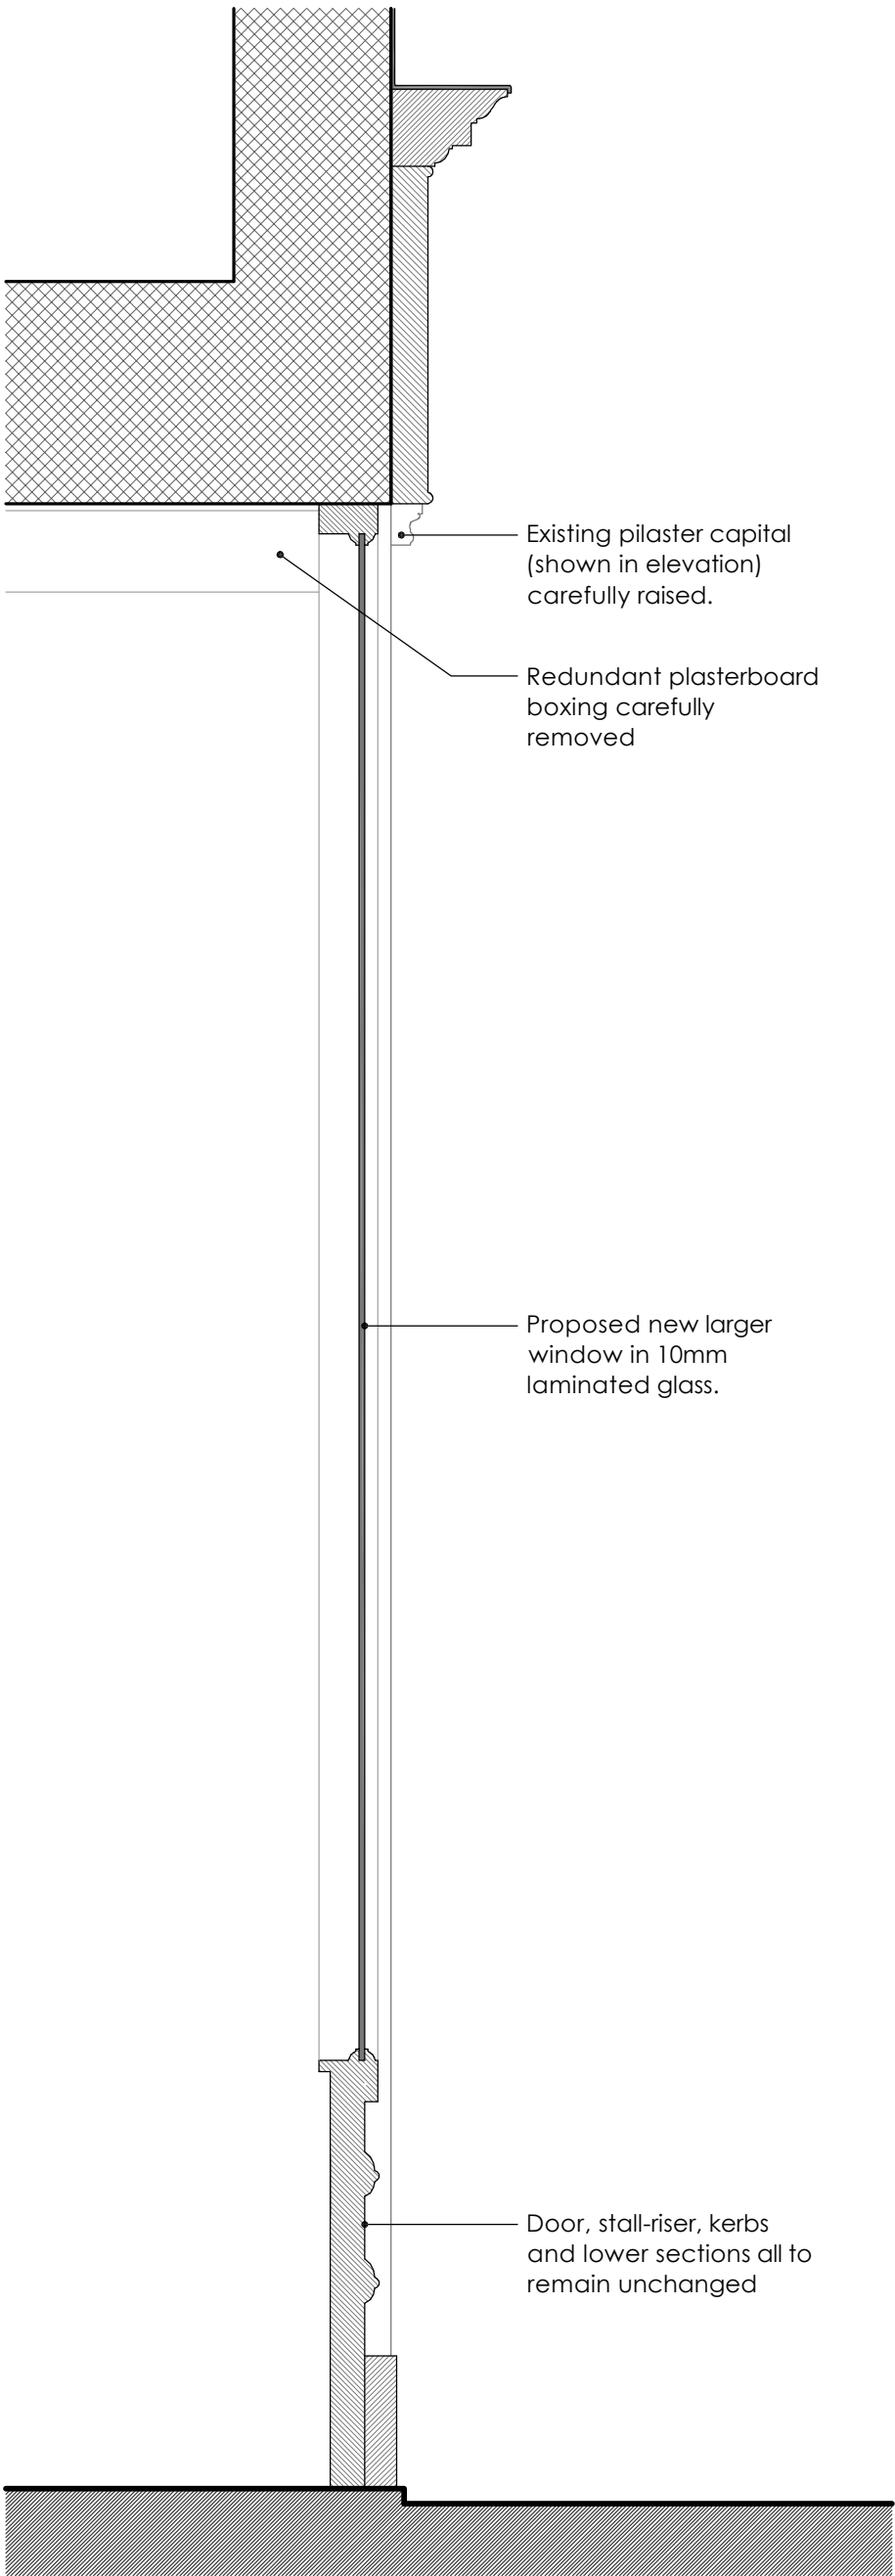

SECTION B-B AS PROPOSED

[1:10 SCALE @ A3 / 1:5 SCALE @ A1]

NOTES: ALL SCALES/DIMENSIONS FOR PLANNING PURPOSES ONLY.	PROJECT NAME <b>New Shop Front</b>	DRAWING TITLE <b>Sections A-A &amp; B-B as Proposed</b>	DATE <b>Apr' 2014</b>	 1 SANDWICH STREET LONDON WC1H 9PF Tel: (020) 7391 7100 Fax: (020) 7391 7121
	CLIENT <b>Shaftesbury Covent Garden Ltd</b>	ADDRESS <b>37 Monmouth Street London WC2</b>	SCALE <b>1:10 @ A3</b>	
			DRAWING NO. <b>22224-P03</b>	