



EXISTING WEST ELEVATION

- Conservatory Roof :
Laminated glass panels in
polyester powder coated
Aluminium glazing Bars
- Single Glazed windows in
polyester coated aluminium
frame
- Solid brick wall with sand /cement
reder painted white to match
existing

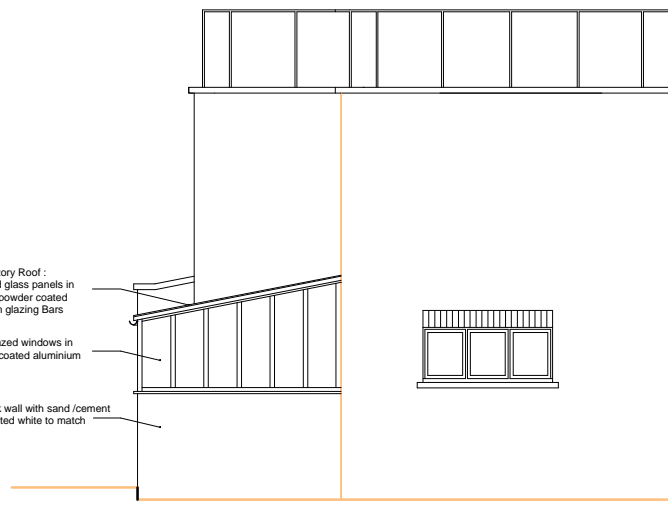

PROPOSED WEST ELEVATION

 

KLEANTHIS CHARALAMBOUS
ARCHITECTURAL CONSULTANT
4-5 NORTHWOOD HALL
HORNSEY LANE, LONDON N6 5PJ
TEL & FAX 0208 - 341 6294
E-mail kleanthis_c@yahoo.co.uk

Project
**37b Patshull Road
London NW5 2JX**

Dwg Title:
**Existing & Proposed
WEST ELEVATION**

Date: June 2014 Scale: 1:100 @ A3

Dwg No: **570/06**