




This drawing is copyright Piercy&Company.  
Do not scale from this drawing.  
All dimensions and levels to be checked on site by the contractor  
and such dimensions to be his responsibility.  
Report all drawing errors, omissions and discrepancies to the  
architect.

**DISCLAIMER**  
This document may be issued in an editable digital CAD  
format to enable others to use it as background information  
to make alterations and/or additions. In that instance the  
file will be accompanied by a PDF version as a record of  
the original file. It is for those parties making such  
alterations and/or additions to ensure that they make use  
of current background information.

Piercy&Company accepts no liability for either: any such  
alterations and/or additions to the background information  
by others; or any other changes made by others to the  
architectural content of the background information itself.

Notes

01	20.12.12	First Issue
Rev	Date	Description

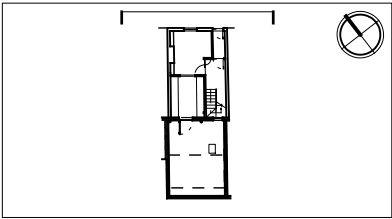

Project		
ROUSDEN STREET		
Client		
Elizabeth & Stuart Piercy		
Date		Scale
20.12.12		1:25 at A1 1:50 at A3
Drawing Title		
EXISTING NORTH ELEVATION		
Drawn	Checked	Approved
KJ	SNP	SNP
Drawing Status		
For Information Only		
Project	Discipline	View
12178	A	P
		Drawing No
		020
		Rev
		-

70-74 City Road  
London EC1Y2BJ  
Telephone  
+44(0)2074907546

info@piercyandco.com  
www.piercyandco.com

Piercy&Company




This drawing is copyright Piercy&Company.  
Do not scale from this drawing.  
All dimensions and levels to be checked on site by the contractor  
and such dimensions to be his responsibility.  
Report all drawing errors, omissions and discrepancies to the  
architect.

DISCLAIMER  
This document may be issued in an editable digital CAD  
format to enable others to use it as background information  
to make alterations and/or additions. In that instance the  
file will be accompanied by a PDF version as a record of  
the original file. It is for those parties making such  
alterations and/or additions to ensure that they make use  
of current background information.  
  
Piercy&Company accepts no liability for either: any such  
alterations and/or additions to the background information  
by others; or any other changes made by others to the  
architectural content of the background information itself.

Notes

01 Consented neighbouring roof extension

01	31.08.13	First Issue
Rev	Date	Description

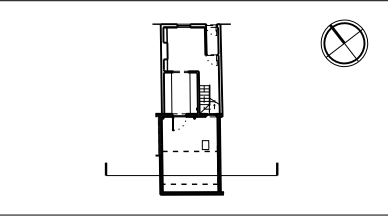


Project		ROUSDEN STREET			
Client		Elizabeth & Stuart Piercy			
Date	16.08.13	Scale	1:25 at A1 1:50 at A3		
Drawing Title					
EXISTING SOUTH ELEVATION					
Drawn	Checked	Approved			
SW	SNP	SNP			
Drawing Status		For Information Only			
Project	Discipline	View	Drawing	No	Rev
12178	A	E	021		-

70—74 City Road  
London EC 1Y 2BJ  
Telephone  
+44 (0)20 7490 7546

Info@piercyandco.com  
www.piercyandco.com

Piercy&Company

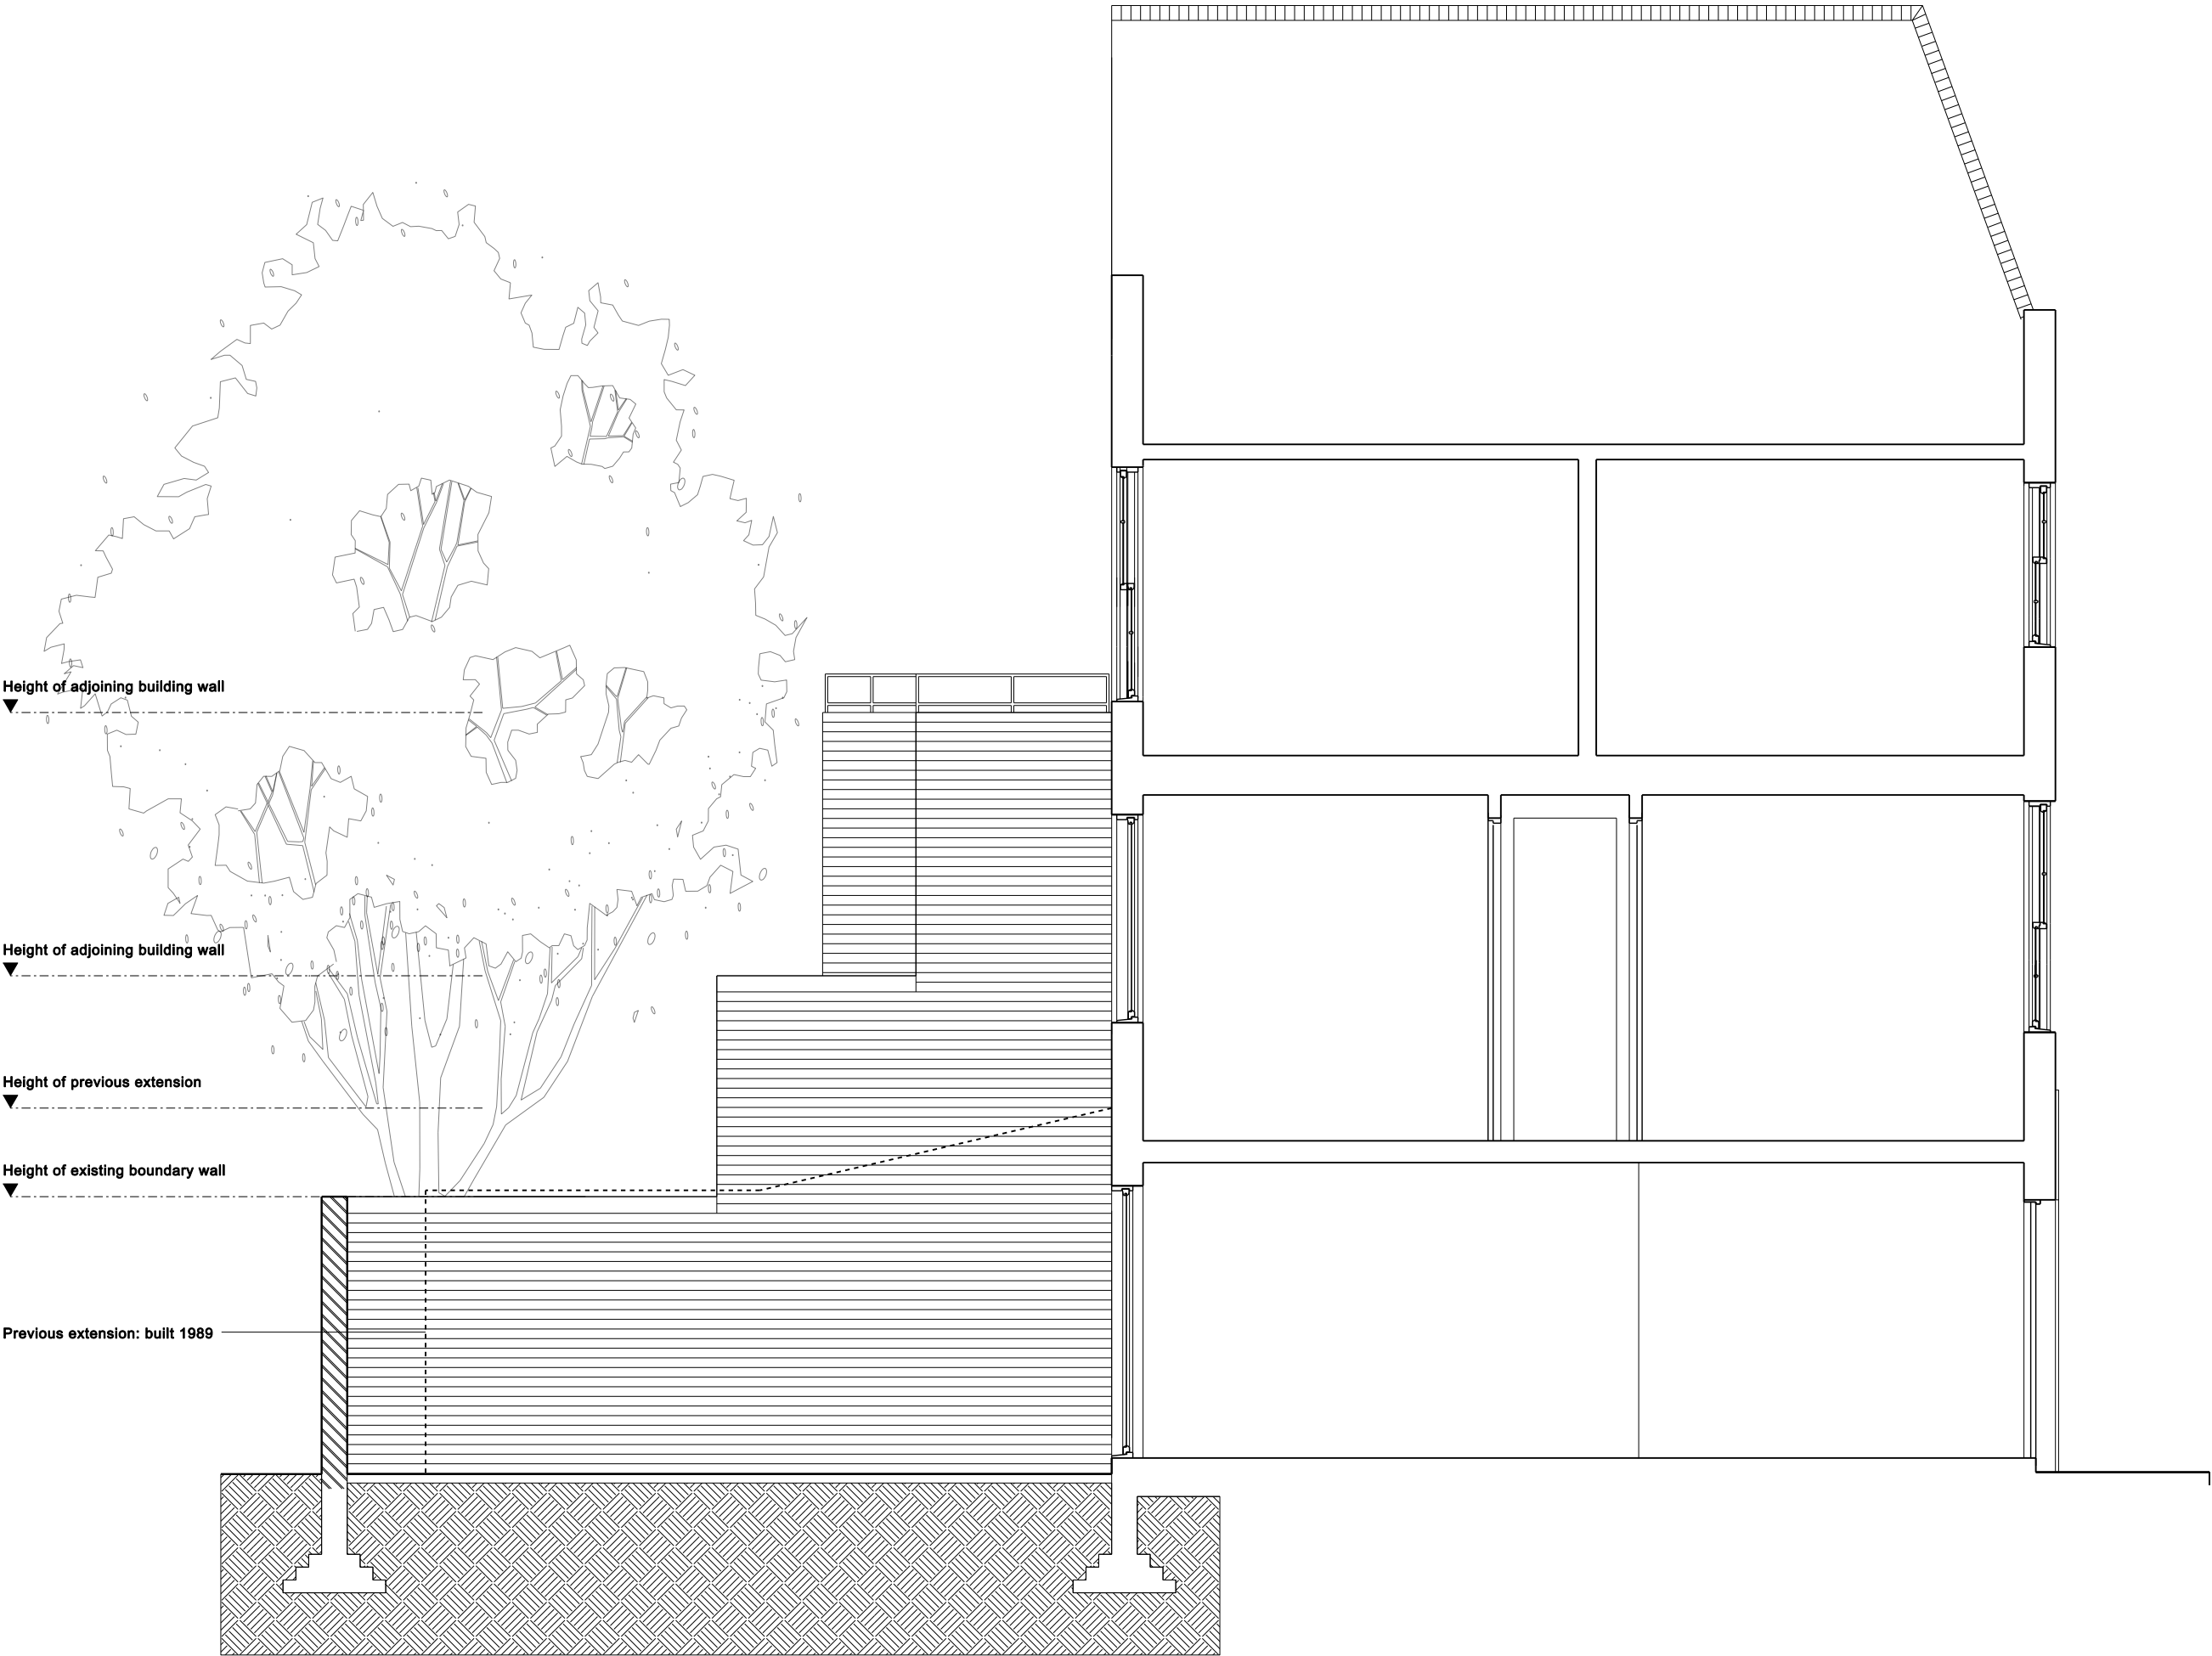


This drawing is copyright Piercy&Company.  
Do not scale from this drawing.  
All dimensions and levels to be checked on site by the contractor  
and such dimensions to be his responsibility.  
Report all drawing errors, omissions and discrepancies to the  
architect.

DISCLAIMER  
This document may be issued in an editable digital CAD  
format to enable others to use it as background information  
to make alterations and/or additions. In that instance the  
file will be accompanied by a PDF version as a record of  
the original file. It is for those parties making such  
alterations and/or additions to ensure that they make use  
of current background information.  
  
Piercy&Company accepts no liability for either; any such  
alterations and/or additions to the background information  
by others; or any other changes made by others to the  
architectural content of the background information itself.

Notes


01	31.08.13	First Issue
Rev	Date	Description

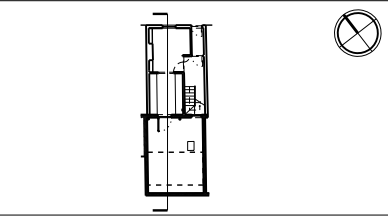

Project				
ROUSDEN STREET				
Client				
Elizabeth & Stuart Piercy				
Date		Scale		
16.08.13		1:25 at A1 1:50 at A3		
Drawing Title				
EXISTING WEST ELEVATION				
Drawn		Checked		Approved
SW		SNP		SNP
Drawing Status				
For Information Only				
Project	Discipline	View	Drawing	No
12178	A	E	022	Rev -

70—74 City Road  
London EC 1Y 2BJ  
Telephone  
+44 (0)20 7490 7546  
Info@piercyandco.com  
www.piercyandco.com

Piercy&Company

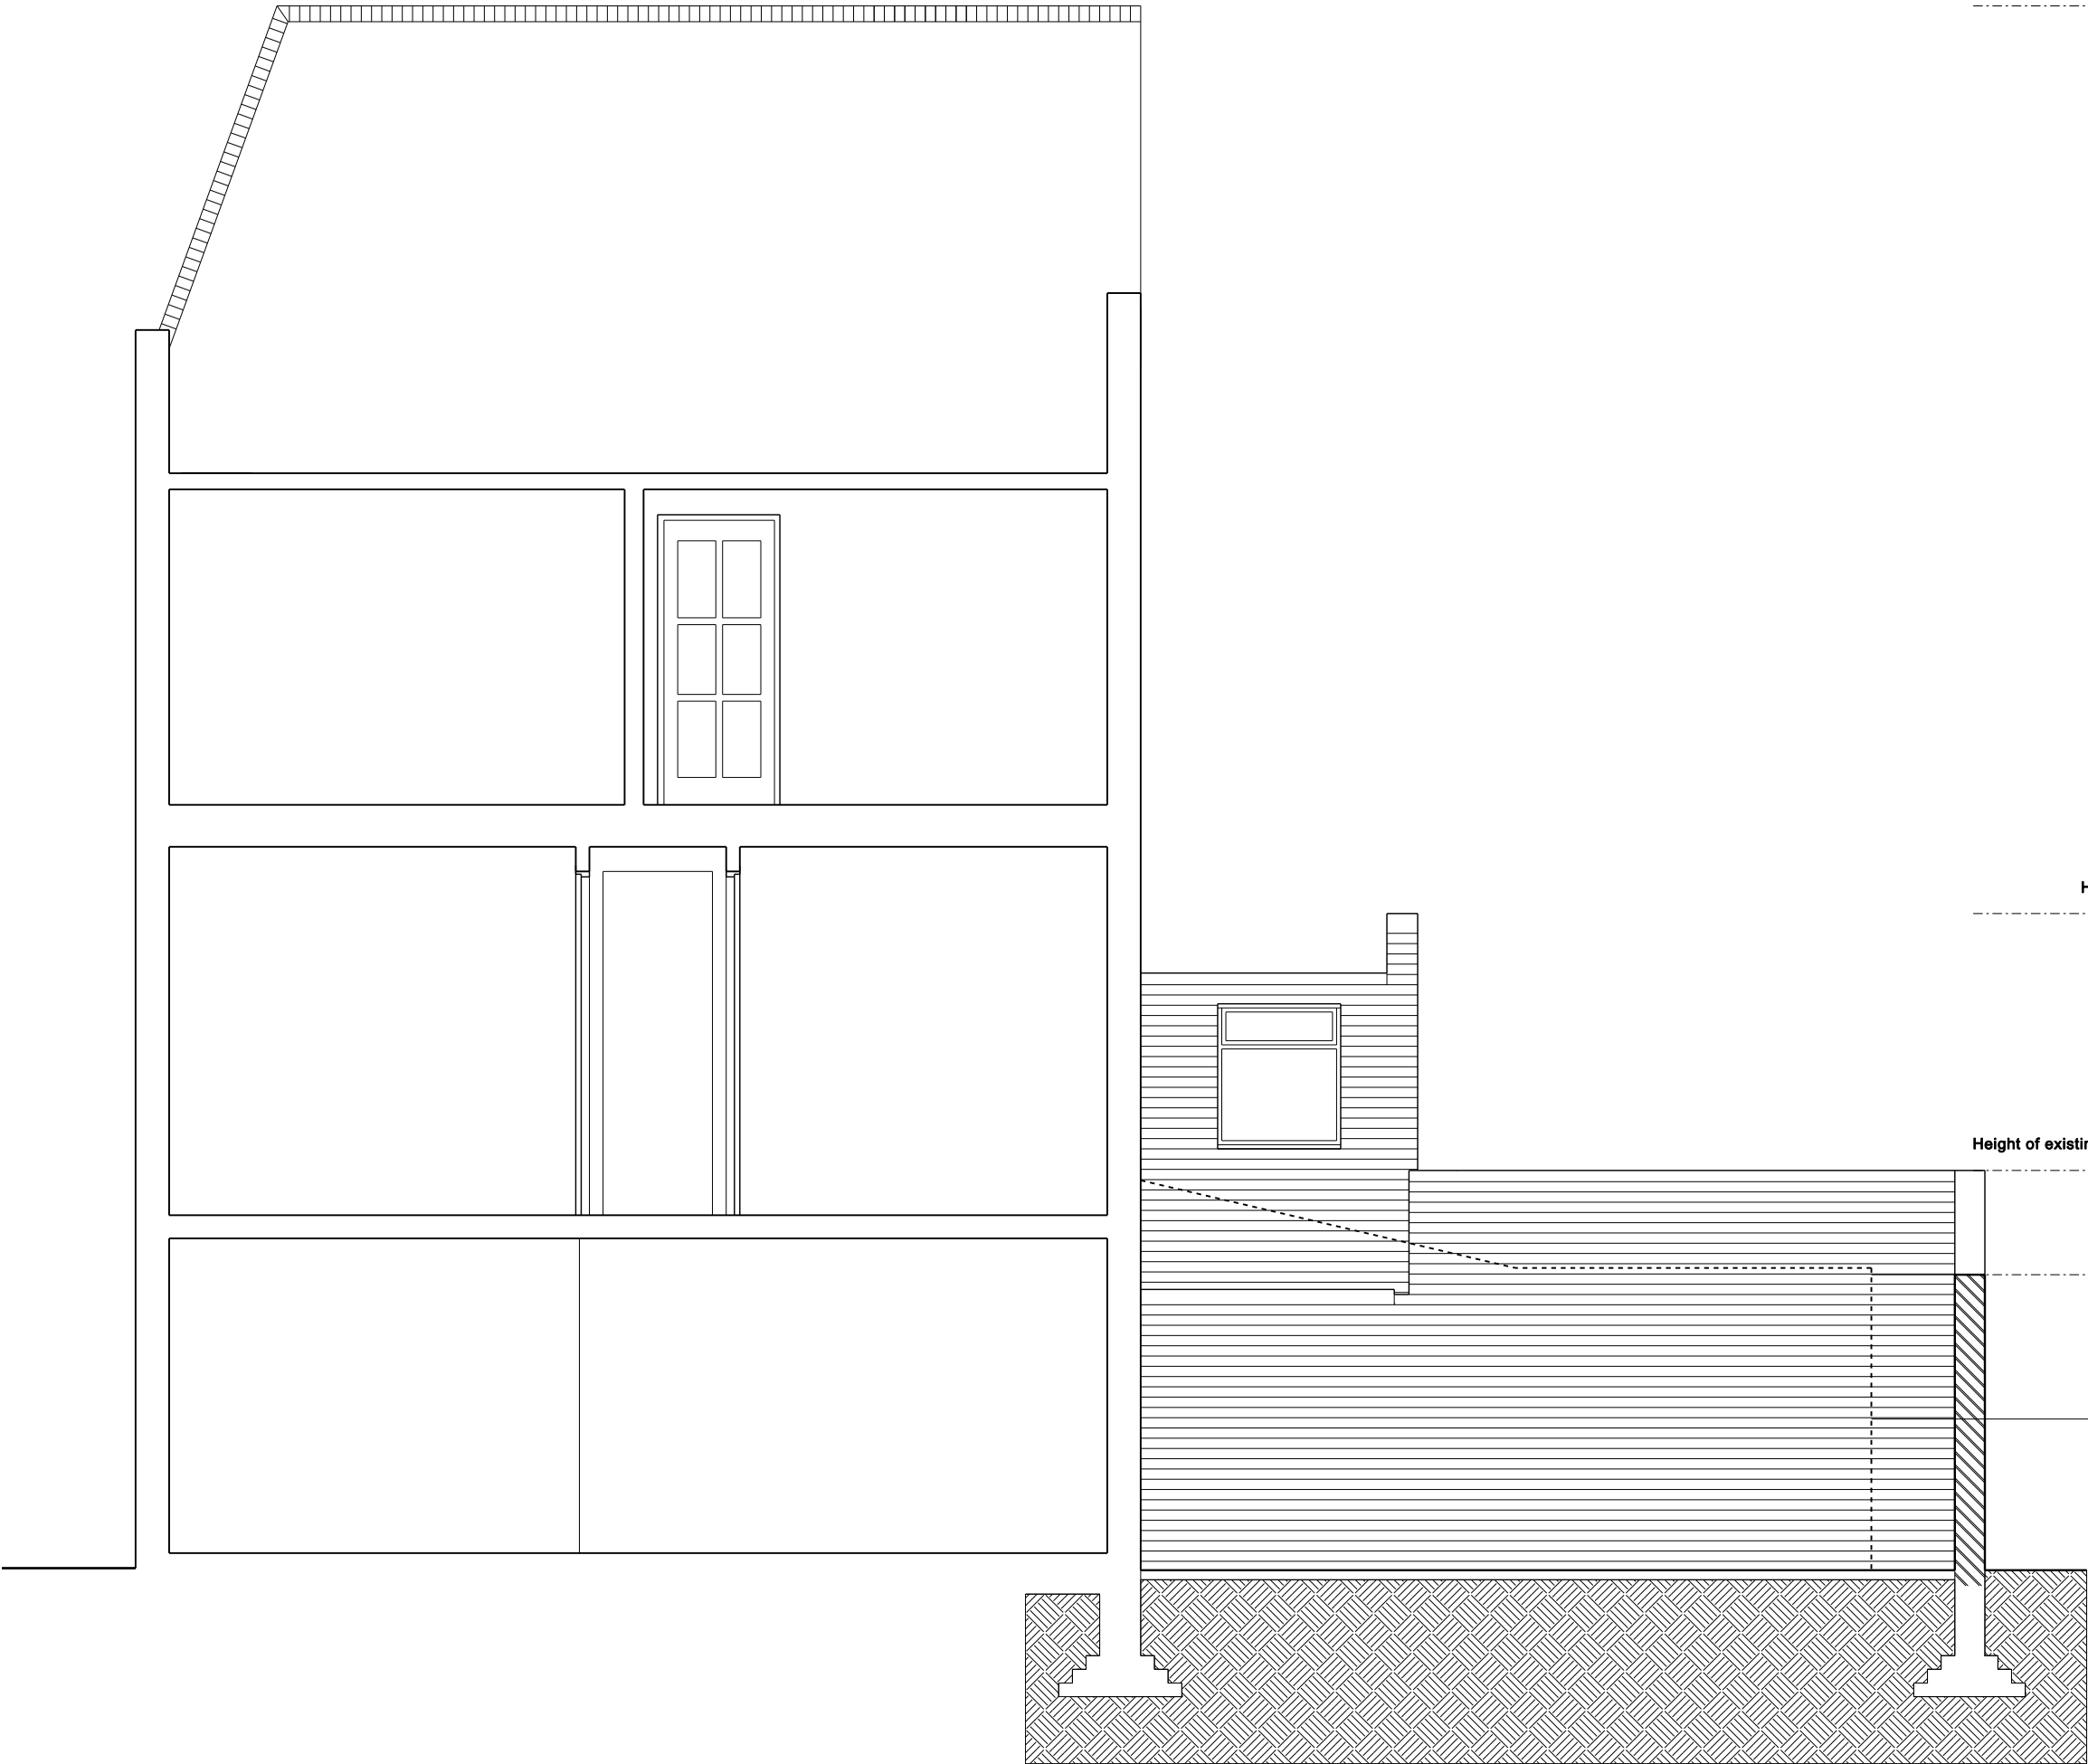


This drawing is copyright Piercy&Company.  
Do not scale from this drawing.  
All dimensions and levels to be checked on site by the contractor  
and such dimensions to be his responsibility.  
Report all drawing errors, omissions and discrepancies to the  
architect.

**DISCLAIMER**  
This document may be issued in an editable digital CAD  
format to enable others to use it as background information  
to make alterations and/or additions. In that instance the  
file will be accompanied by a PDF version as a record of  
the original file. It is for those parties making such  
alterations and/or additions to ensure that they make use  
of current background information.  
  
Piercy&Company accepts no liability for either; any such  
alterations and/or additions to the background information  
by others; or any other changes made by others to the  
architectural content of the background information itself.

Notes

01	31.08.13	First Issue
Rev	Date	Description

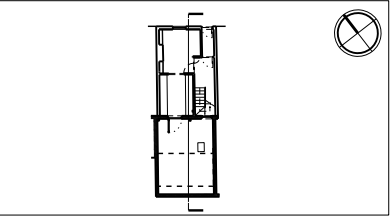


Project		ROUSDEN STREET			
Client		Elizabeth & Stuart Piercy			
Date	16.08.13	Scale	1:25 at A1 1:50 at A3		
Drawing Title					
EXISTING EAST ELEVATION					
Drawn	Checked	Approved			
SW	SNP	SNP			
Drawing Status					
For Information Only					
Project	Discipline	View	Drawing	No	Rev
12178	A	E	023	-	-

70—74 City Road  
London EC 1Y 2BJ  
Telephone  
+44 (0)20 7490 7546

Info@piercyandco.com  
www.piercyandco.com

Piercy&Company

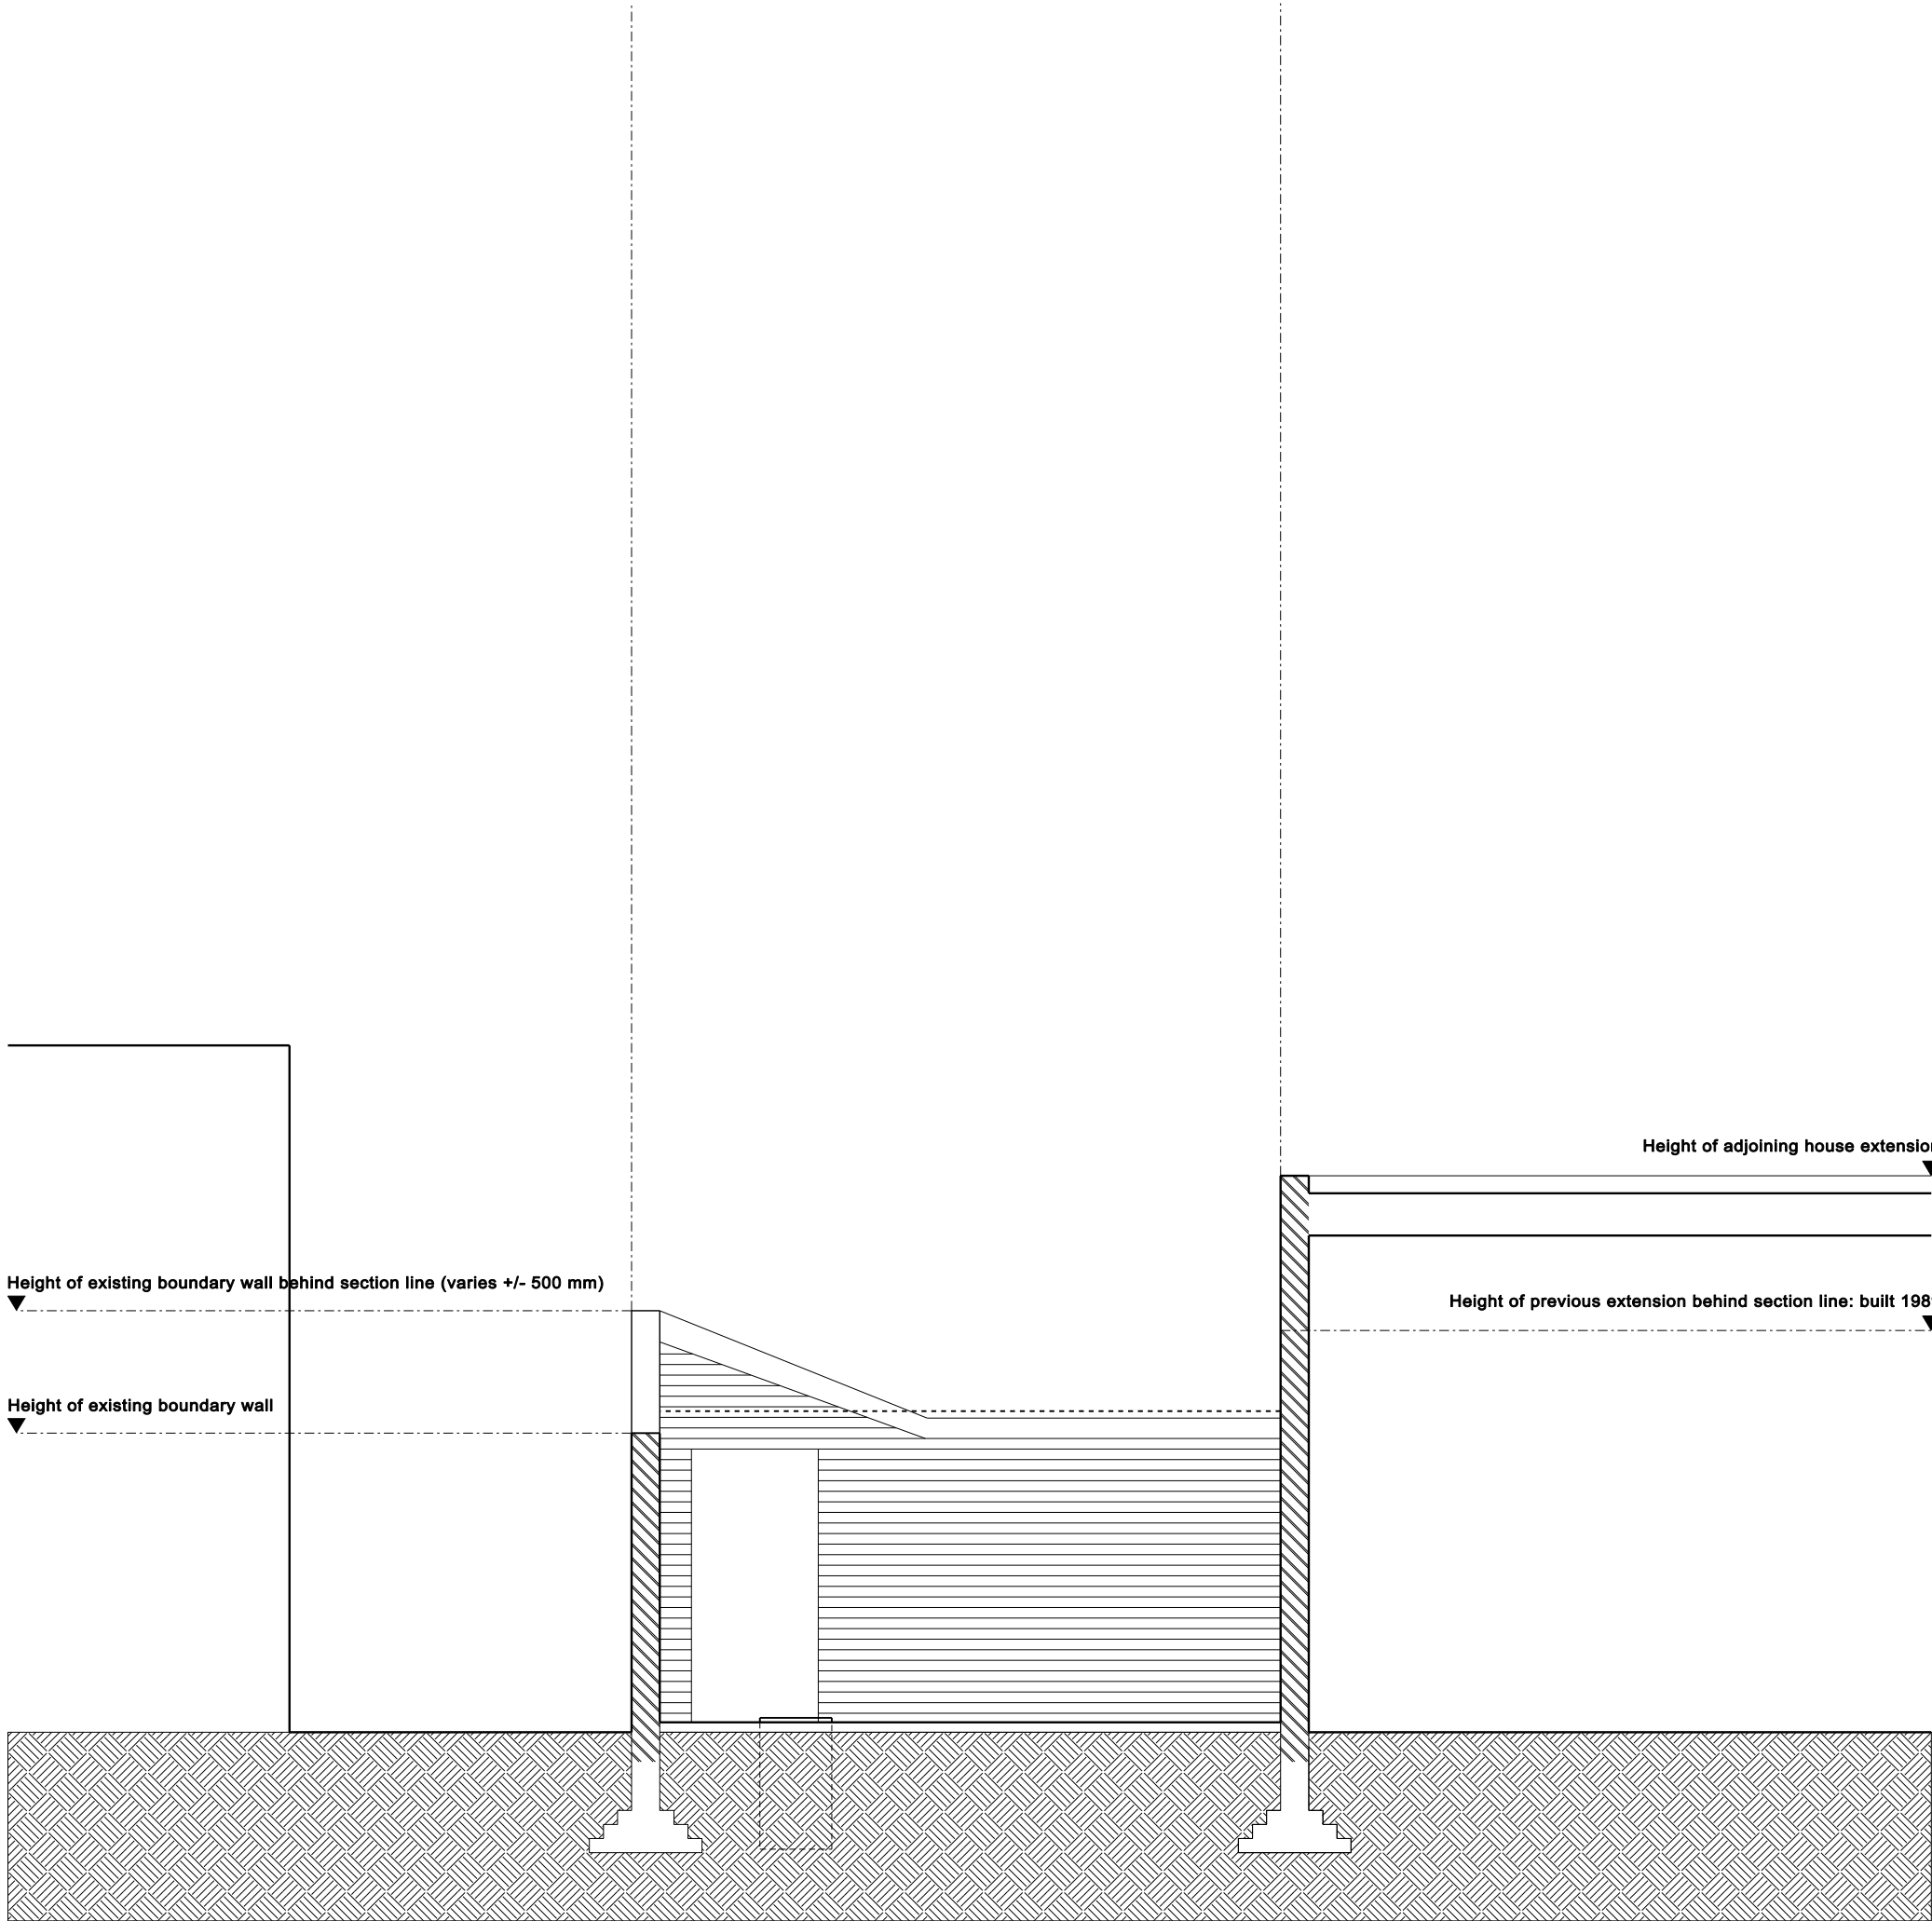


This drawing is copyright Piercy&Company.  
Do not scale from this drawing.  
All dimensions and levels to be checked on site by the contractor  
and such dimensions to be his responsibility.  
Report all drawing errors, omissions and discrepancies to the  
architect.

DISCLAIMER  
This document may be issued in an editable digital CAD  
format to enable others to use it as background information  
to make alterations and/or additions. In that instance the  
file will be accompanied by a PDF version as a record of  
the original file. It is for those parties making such  
alterations and/or additions to ensure that they make use  
of current background information.  
  
Piercy&Company accepts no liability for either; any such  
alterations and/or additions to the background information  
by others; or any other changes made by others to the  
architectural content of the background information itself.

Notes

01	31.08.13	First Issue
Rev	Date	Description

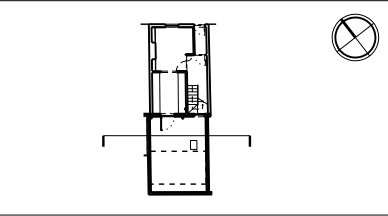

Project		ROUSDEN STREET			
Client		Elizabeth & Stuart Piercy			
Date	16.08.13	Scale	1:25 at A1 1:50 at A3		
Drawing Title					
EXISTING NORTH ELEVATION					
Drawn	Checked	Approved			
SW	SNP	SNP			
Drawing Status		For Information Only			
Project	Discipline	View	Drawing	No	Rev
12178	A	E	024		-

70—74 City Road  
London EC 1Y 2BJ  
Telephone  
+44 (0)20 7490 7546  
  
Info@piercyandco.com  
www.piercyandco.com

Piercy&Company