


01 GROUND FLOOR
PLAN

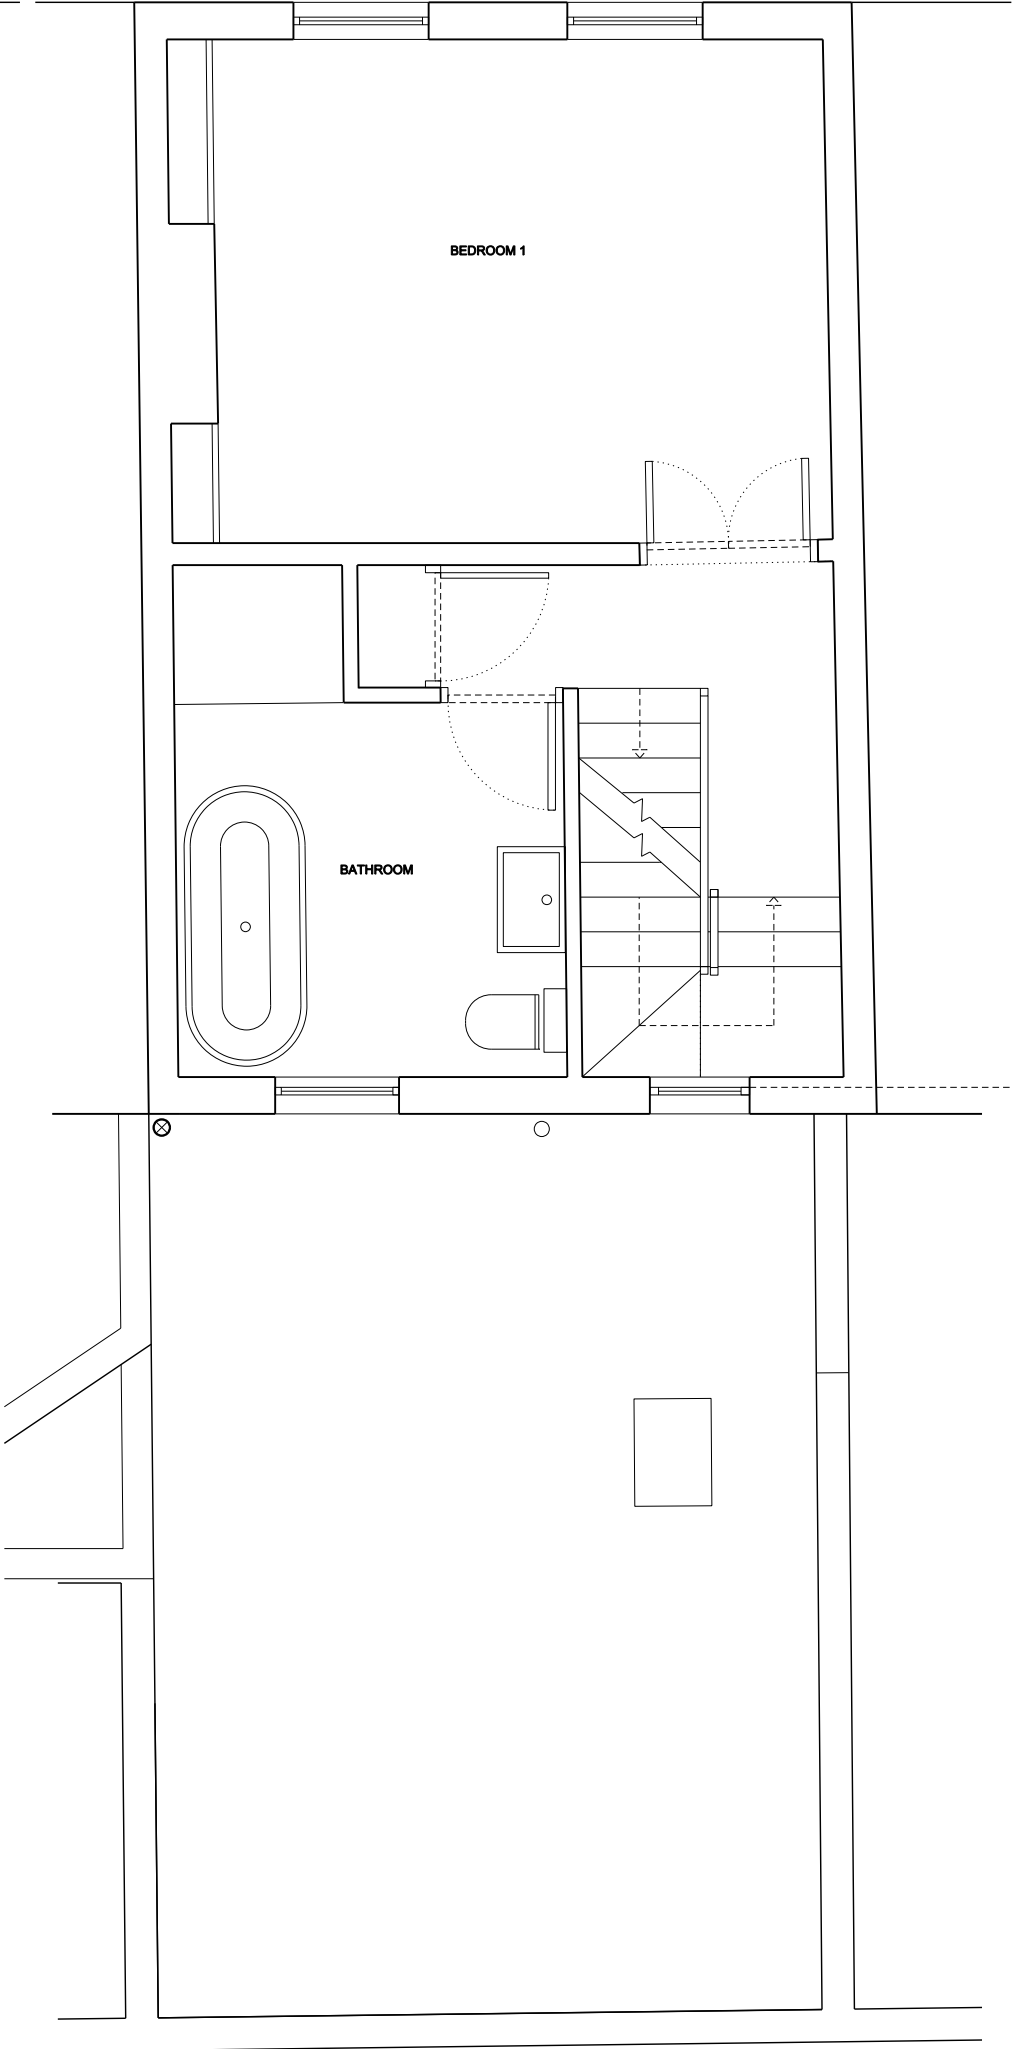

02 FIRST FLOOR
PLAN


This drawing is copyright Piercy&Company.
Do not scale from this drawing.
All dimensions and levels to be checked on site by the contractor
and such dimensions to be his responsibility.
Report all drawing errors, omissions and discrepancies to the
architect.

DISCLAIMER
This document may be issued in an editable digital CAD
format to enable others to use it as background information
to make alterations and/or additions. In that instance the
file will be accompanied by a PDF version as a record of
the original file. It is for those parties making such
alterations and/or additions to ensure that they make use
of current background information.

Piercy&Company accepts no liability for either; any such
alterations and/or additions to the background information
by others; or any other changes made by others to the
architectural content of the background information itself.

Notes

Rev	Date	Description
01	31.08.13	First Issue

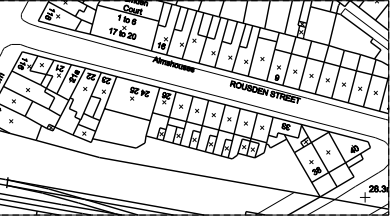

Project
ROUSDEN STREET

Client
Elizabeth & Stuart Piercy

Date
16.08.13

Scale
1:25 at A1
1:50 at A3

Drawing Title
EXISTING GROUND FLOOR & FIRST FLOOR PLAN

Drawn
SW

Checked
SNP

Approved
SNP

Drawing Status
For Information Only


Project	Discipline	View	Drawing	No	Rev
12178	A	P	010	-	-

70—74 City Road
London EC1Y2BJ


Info@piercyandco.com
www.piercyandco.com

Telephone
+44(0)2074907546

Piercy&Company

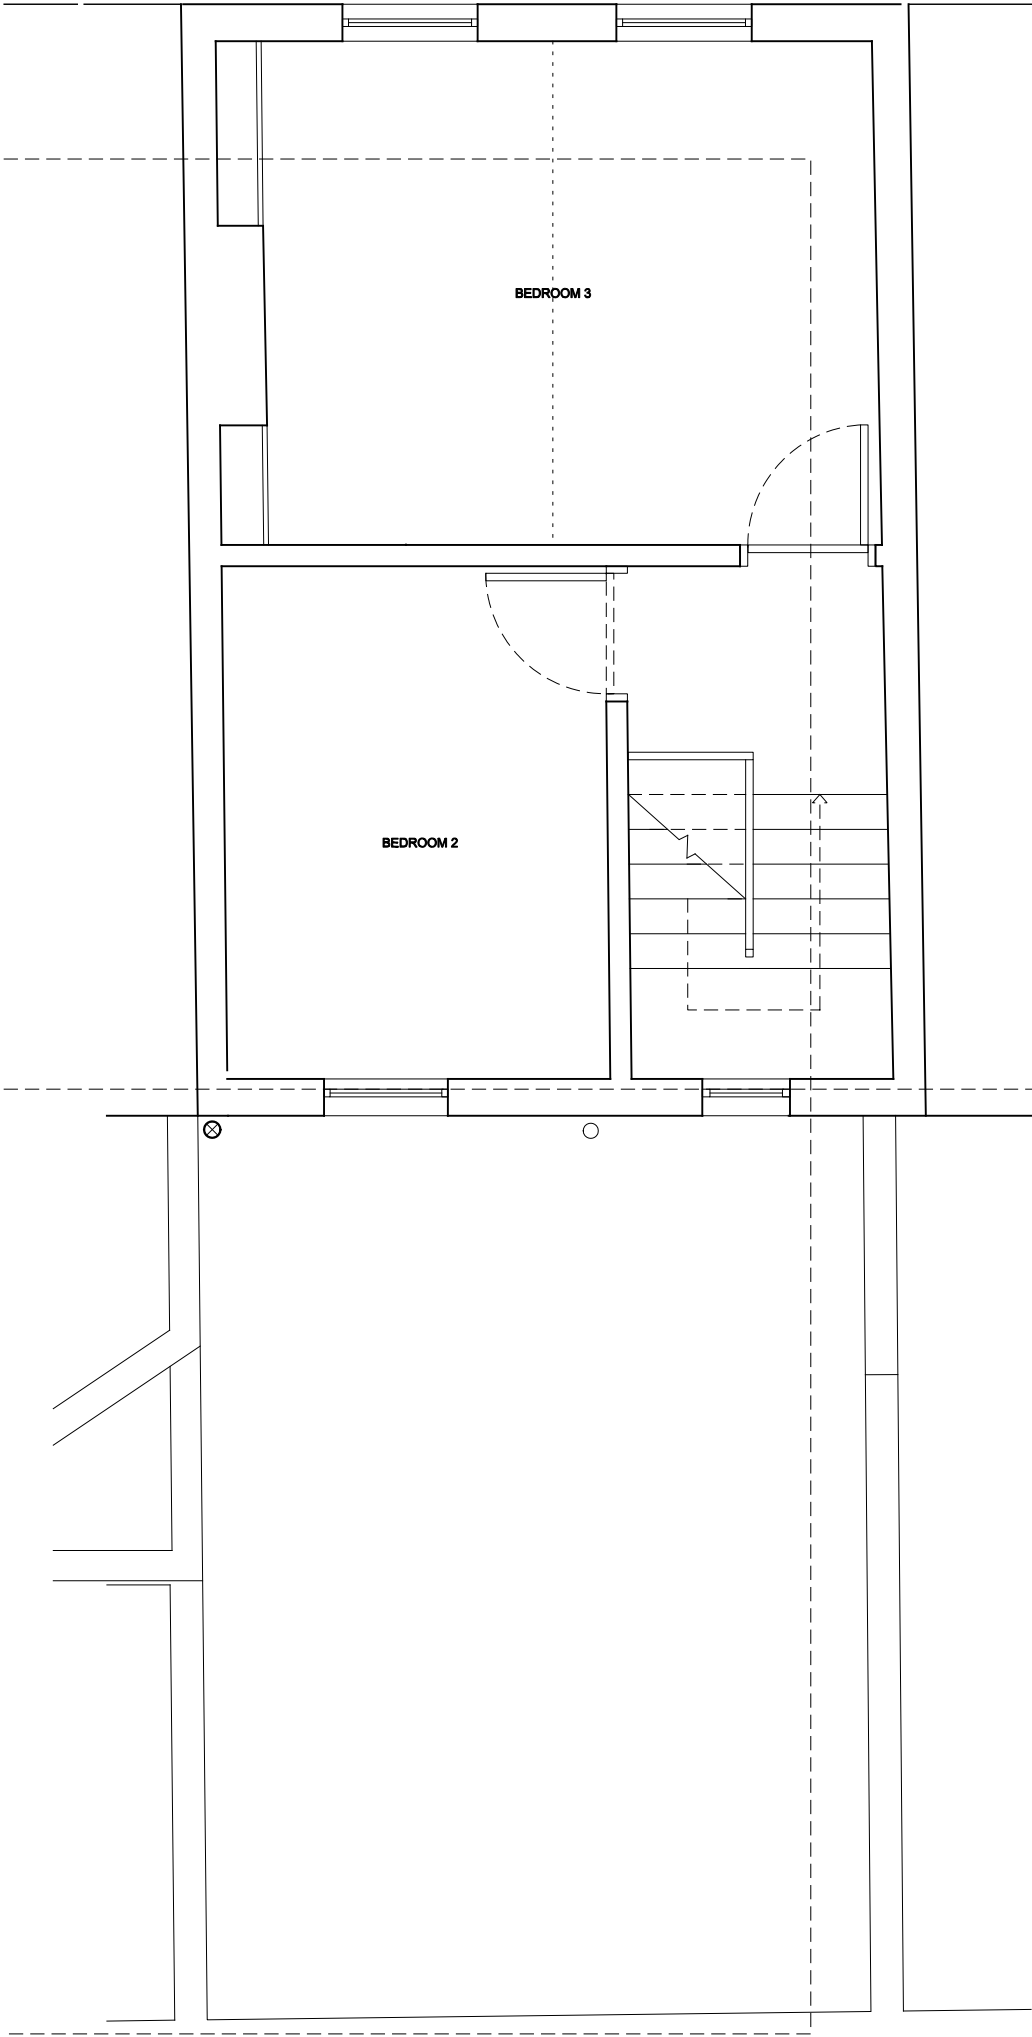

03 SECOND FLOOR
PLAN

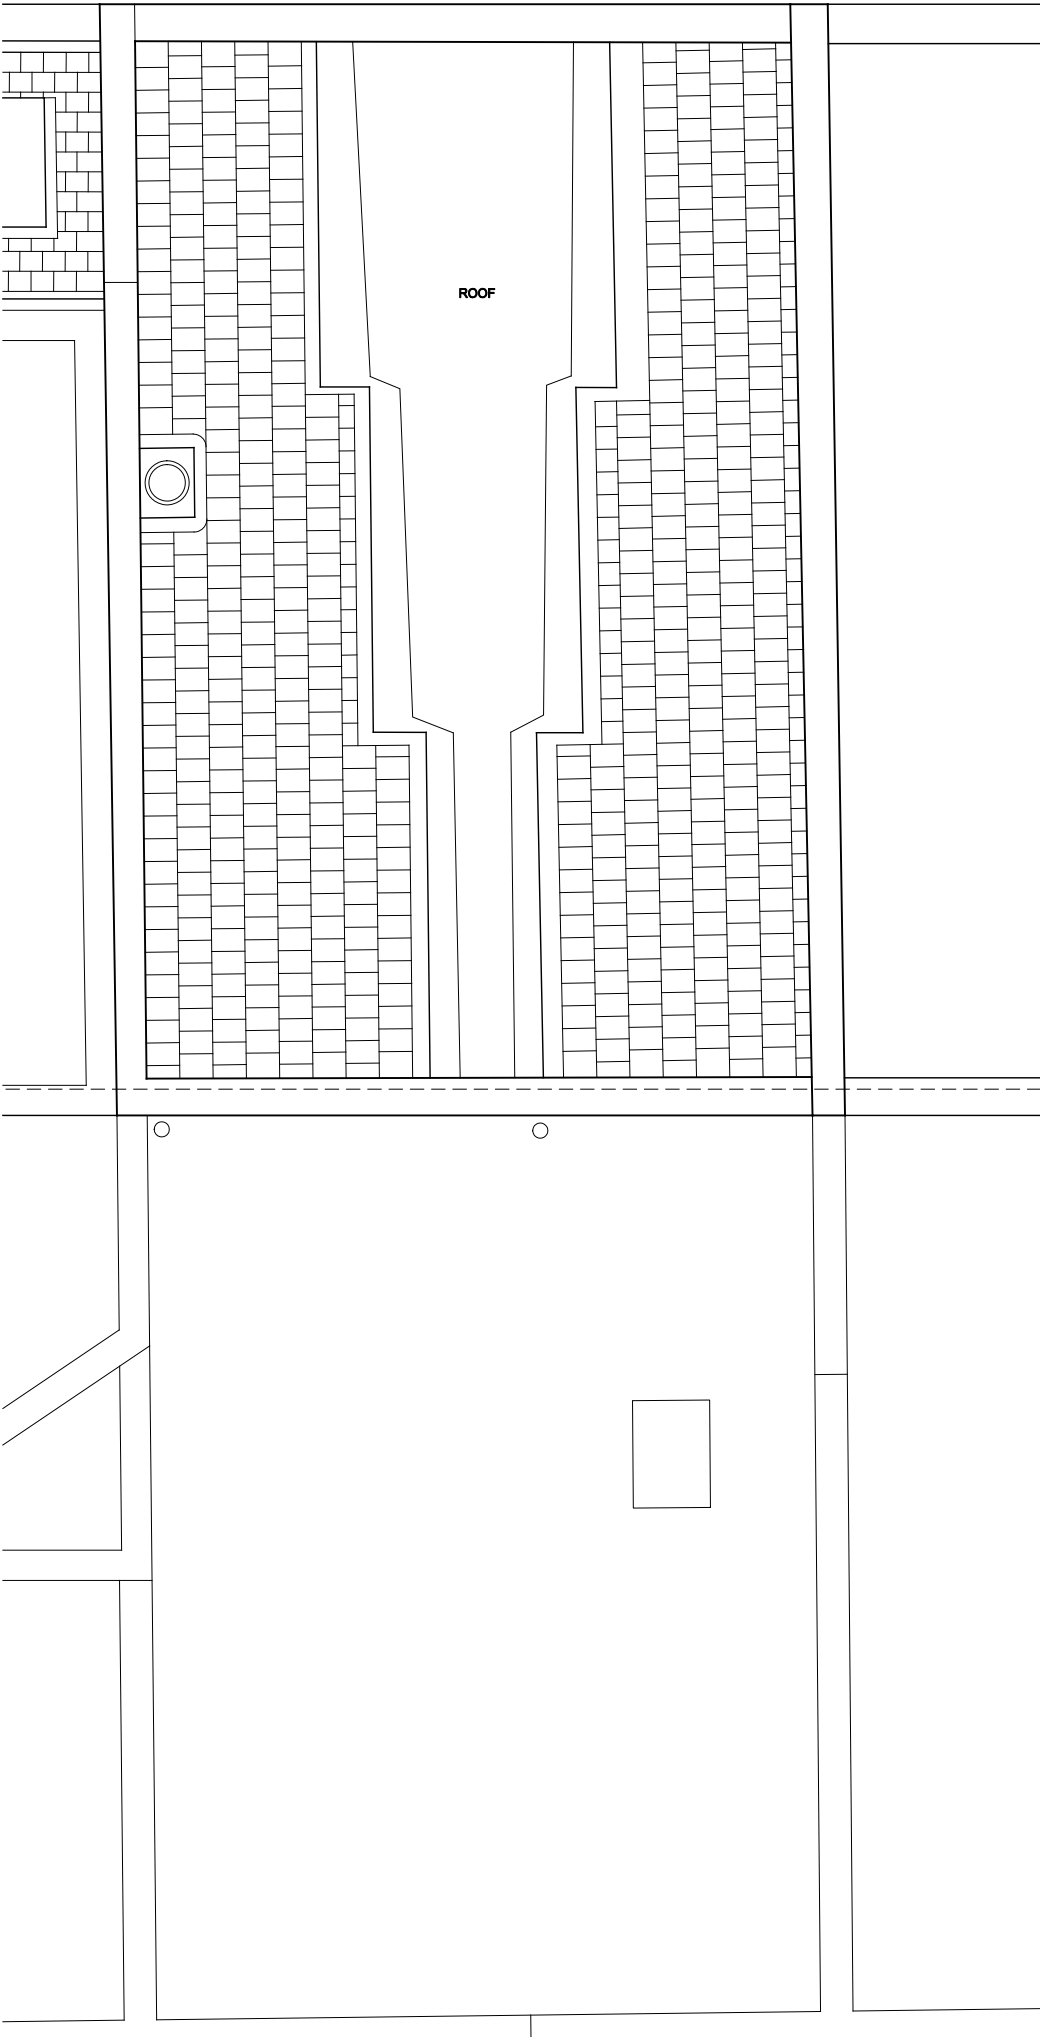

04 ROOF
PLAN


This drawing is copyright Piercy&Company.
Do not scale from this drawing.
All dimensions and levels to be checked on site by the contractor
and such dimensions to be his responsibility.
Report all drawing errors, omissions and discrepancies to the
architect.

DISCLAIMER
This document may be issued in an editable digital CAD
format to enable others to use it as background information
to make alterations and/or additions. In that instance the
file will be accompanied by a PDF version as a record of
the original file. It is for those parties making such
alterations and/or additions to ensure that they make use
of current background information.

Piercy&Company accepts no liability for either: any such
alterations and/or additions to the background information
by others; or any other changes made by others to the
architectural content of the background information itself.

Notes

Rev	Date	Description
01	20.12.12	First Issue

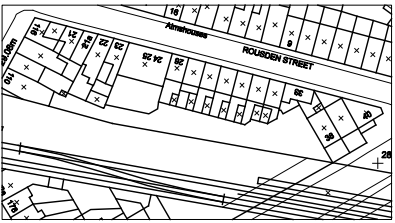

Project
ROUSDEN STREET

Client
Elizabeth & Stuart Piercy

Date	Scale
20.12.12	1:25 at A1 1:50 at A3

Drawing Title
EXISTING SECOND FLOOR & ROOF PLAN

Drawn	Checked	Approved
KJ	SNP	SNP

Drawing Status
For Information Only

Project	Discipline	View	Drawing No	Rev
12178	A	P	011	-

70-74 City Road
London EC1Y 2BJ
Telephone
+44(0)2074907546

info@piercyandco.com
www.piercyandco.com

Piercy&Company