



This drawing is copyright Piercy&Company.
Do not scale from this drawing.
All dimensions and levels to be checked on site by the contractor and such dimensions to be his responsibility.
Report all drawing errors, omissions and discrepancies to the architect.


DISCLAIMER
This document may be issued in an editable digital CAD format to enable others to use it as background information to make alterations and/or additions. In that instance the file will be accompanied by a PDF version as a record of the original file. It is for those parties making such alterations and/or additions to ensure that they make use of current background information.

Piercy&Company accepts no liability for either: any such alterations and/or additions to the background information by others; or any other changes made by others to the architectural content of the background information itself.

Notes

- 01 Hung slate tiles [to match existing neighbouring properties]
- 02 Double-glazed sash window (to match existing)
- 03 Zinc cladding to dormers [to match existing neighbouring properties]

01	20.12.12	First Issue
Rev	Date	Description


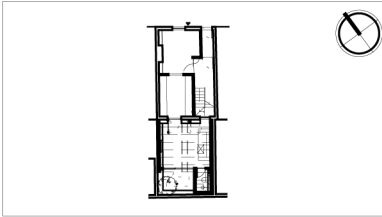


Project				
ROUSDEN STREET				
Client				
Elizabeth & Stuart Piercy				
Date	Scale			
20.12.12	1:25 at A1			
	1:50 at A3			
Drawing Title				
PROPOSED NORTH ELEVATION				
Drawn	Checked	Approved		
KJ	SNP	SNP		
Drawing Status				
For Information Only				
Project	Discipline	View	Drawing No	Rev
12178	A	P	140	-

70—74 City Road
London EC1Y2BJ
Telephone
+44(0)2074907546

info@piercyandco.com
www.piercyandco.com

Piercy&Company

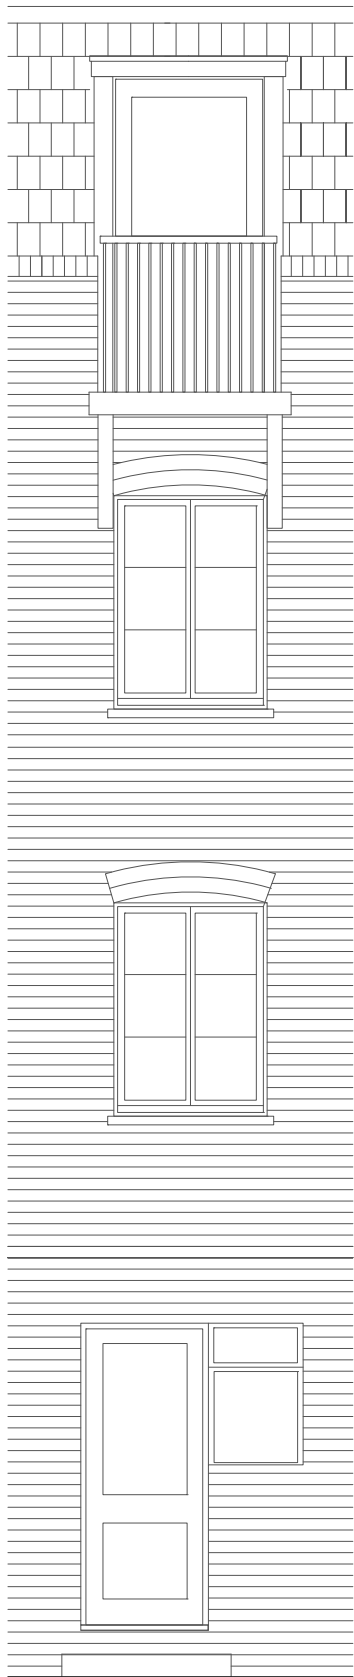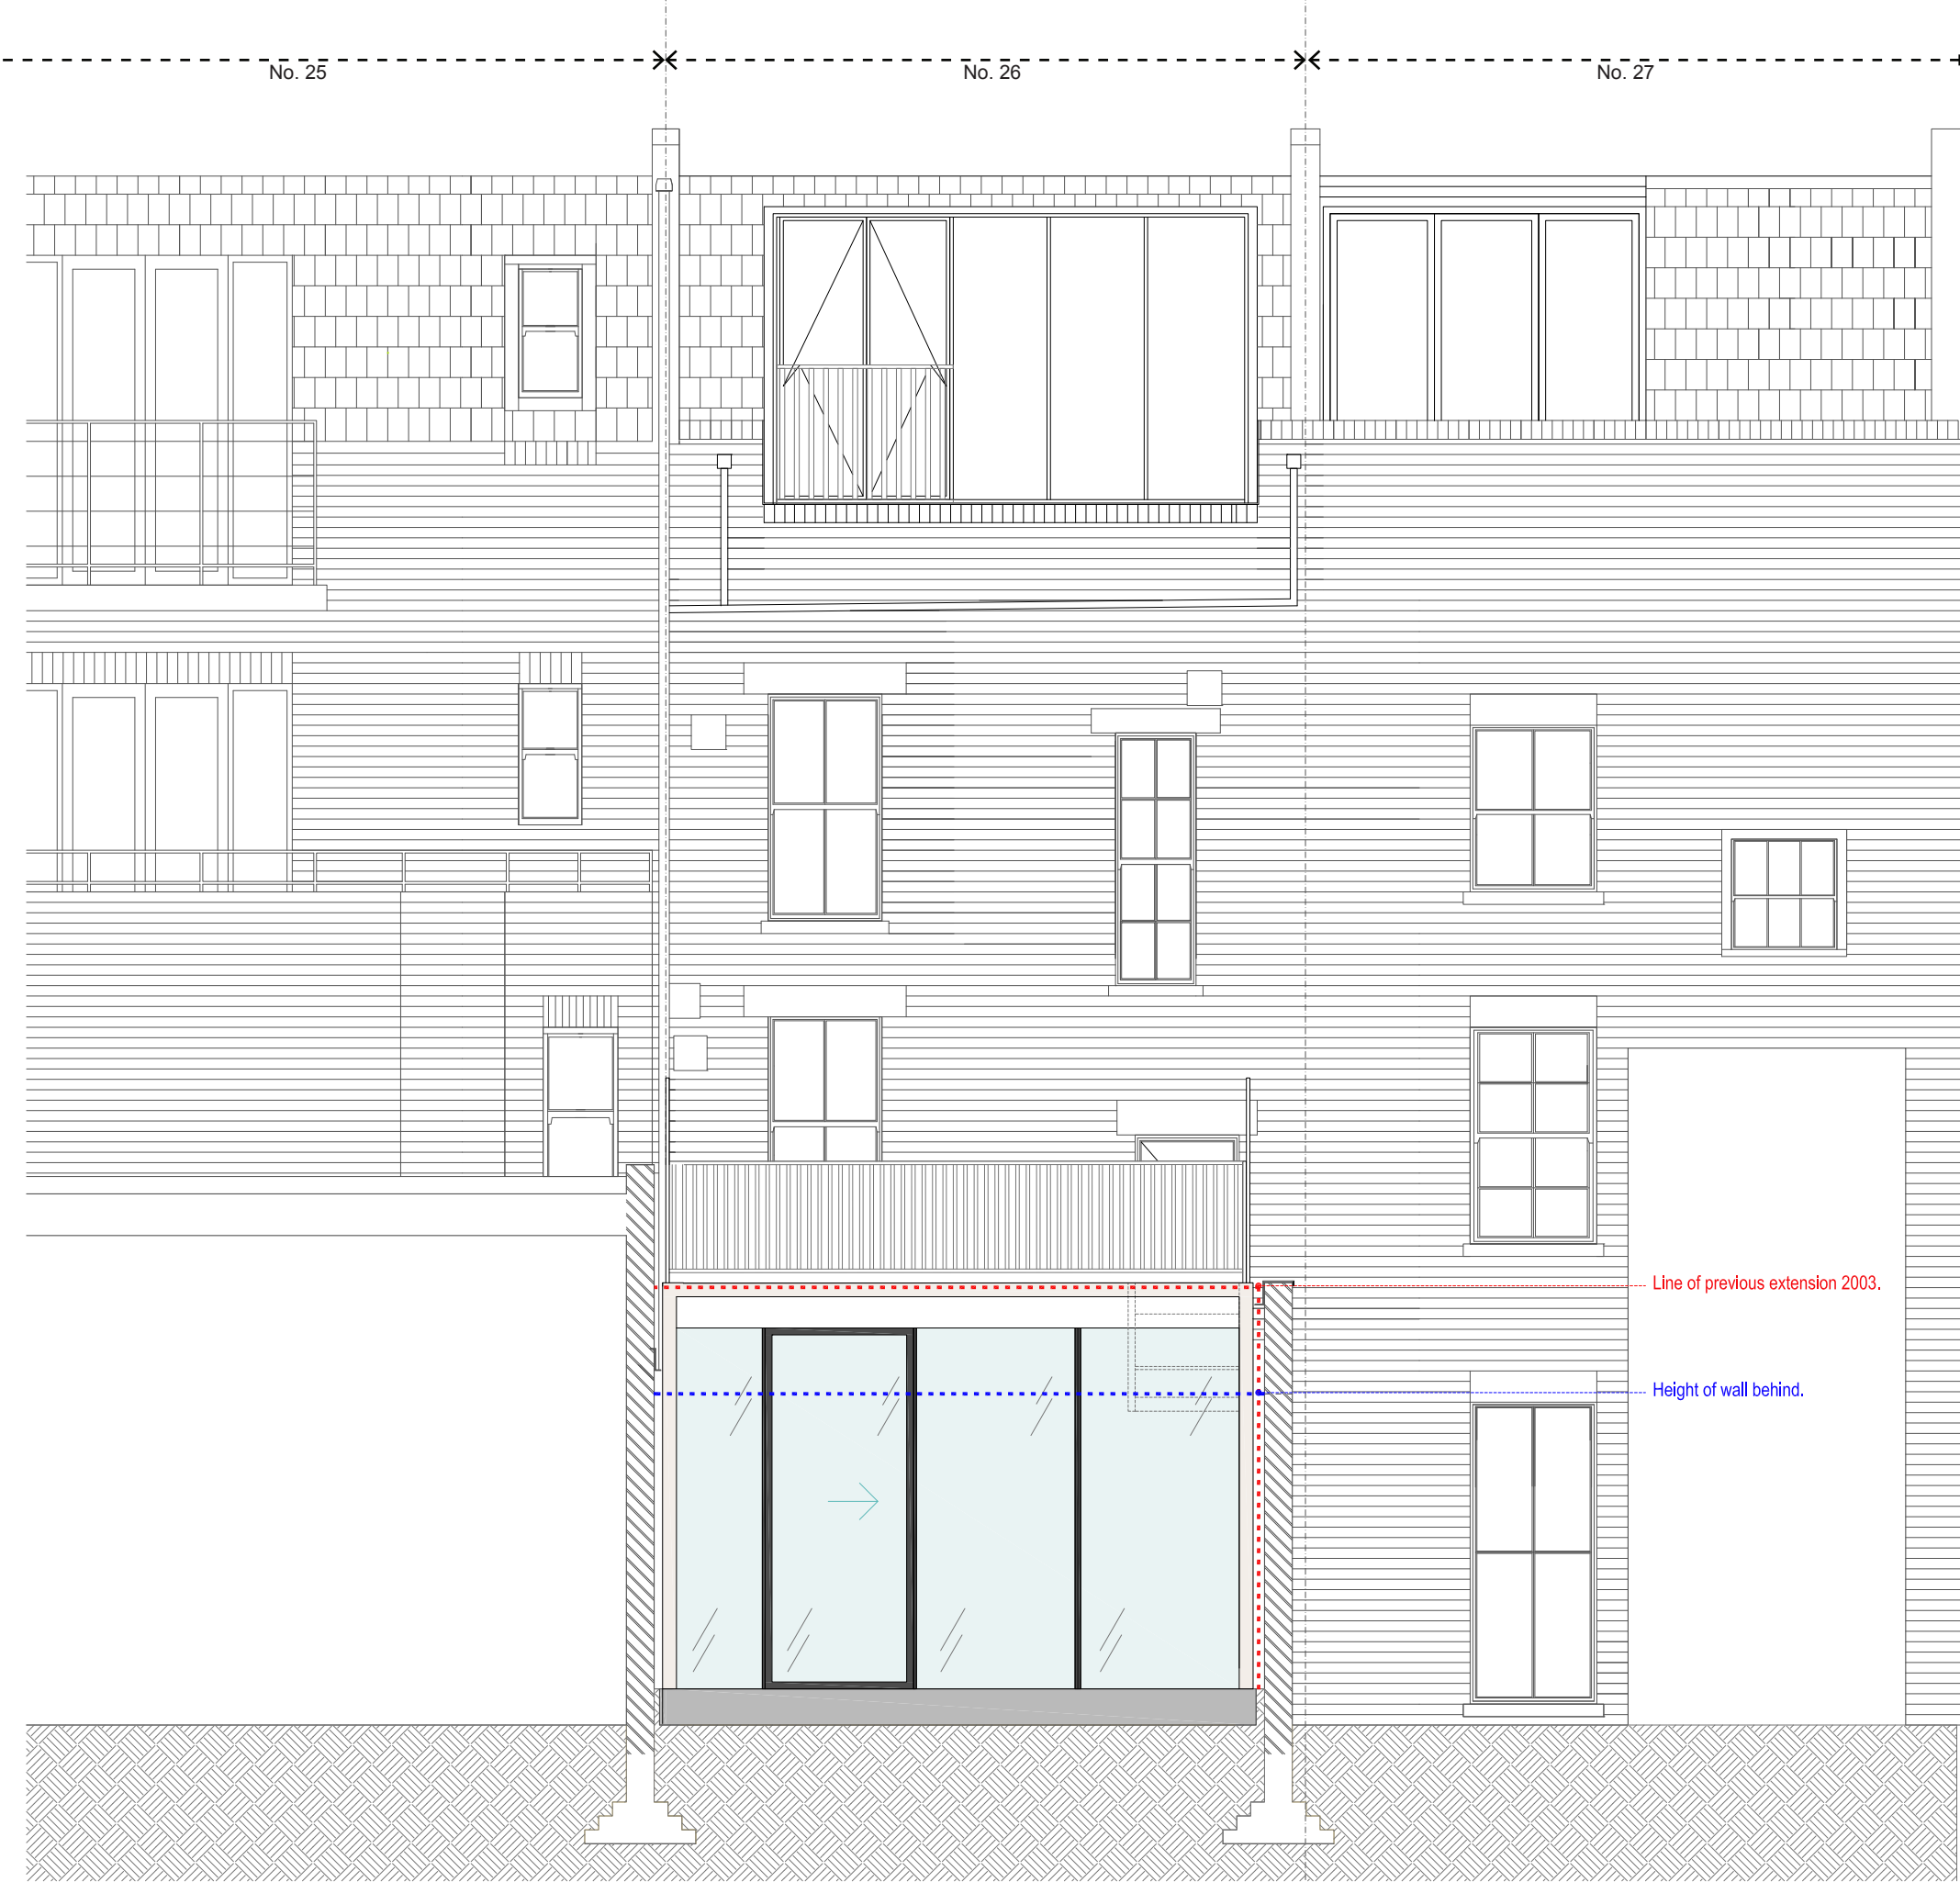


This drawing is copyright Piercy&Company.
Do not scale from this drawing.
All dimensions and levels to be checked on site by the contractor and such dimensions to be his responsibility.
Report all drawing errors, omissions and discrepancies to the architect.

DISCLAIMER
This document may be issued in an editable digital CAD format to enable others to use it as background information to make alterations and/or additions. In that instance the file will be accompanied by a PDF version as a record of the original file. It is for those parties making such alterations and/or additions to ensure that they make use of current background information.

Piercy&Company accepts no liability for either: any such alterations and/or additions to the background information by others; or any other changes made by others to the architectural content of the background information itself.

Notes

Rev	Date	Description
01		

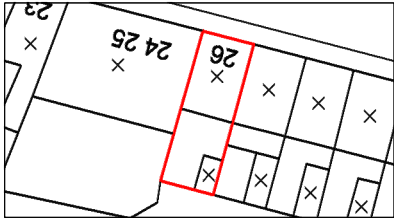


Project	ROUSDEN STREET
Client	Elizabeth & Stuart Piercy
Date	20,06,14
Scale	1:25 at A1 1:50 at A3
Drawing Title	Proposed South Elevation
Drawn	LW
Checked	
Approved	
Drawing Status	For Planning
Project	12178
Discipline	A
View	E
Drawing No	144
Rev	-

70-74 City Road
London EC1Y2BJ
Telephone
+44(0)207490546

info@piercyandco.com
www.piercyandco.com

Piercy&Company

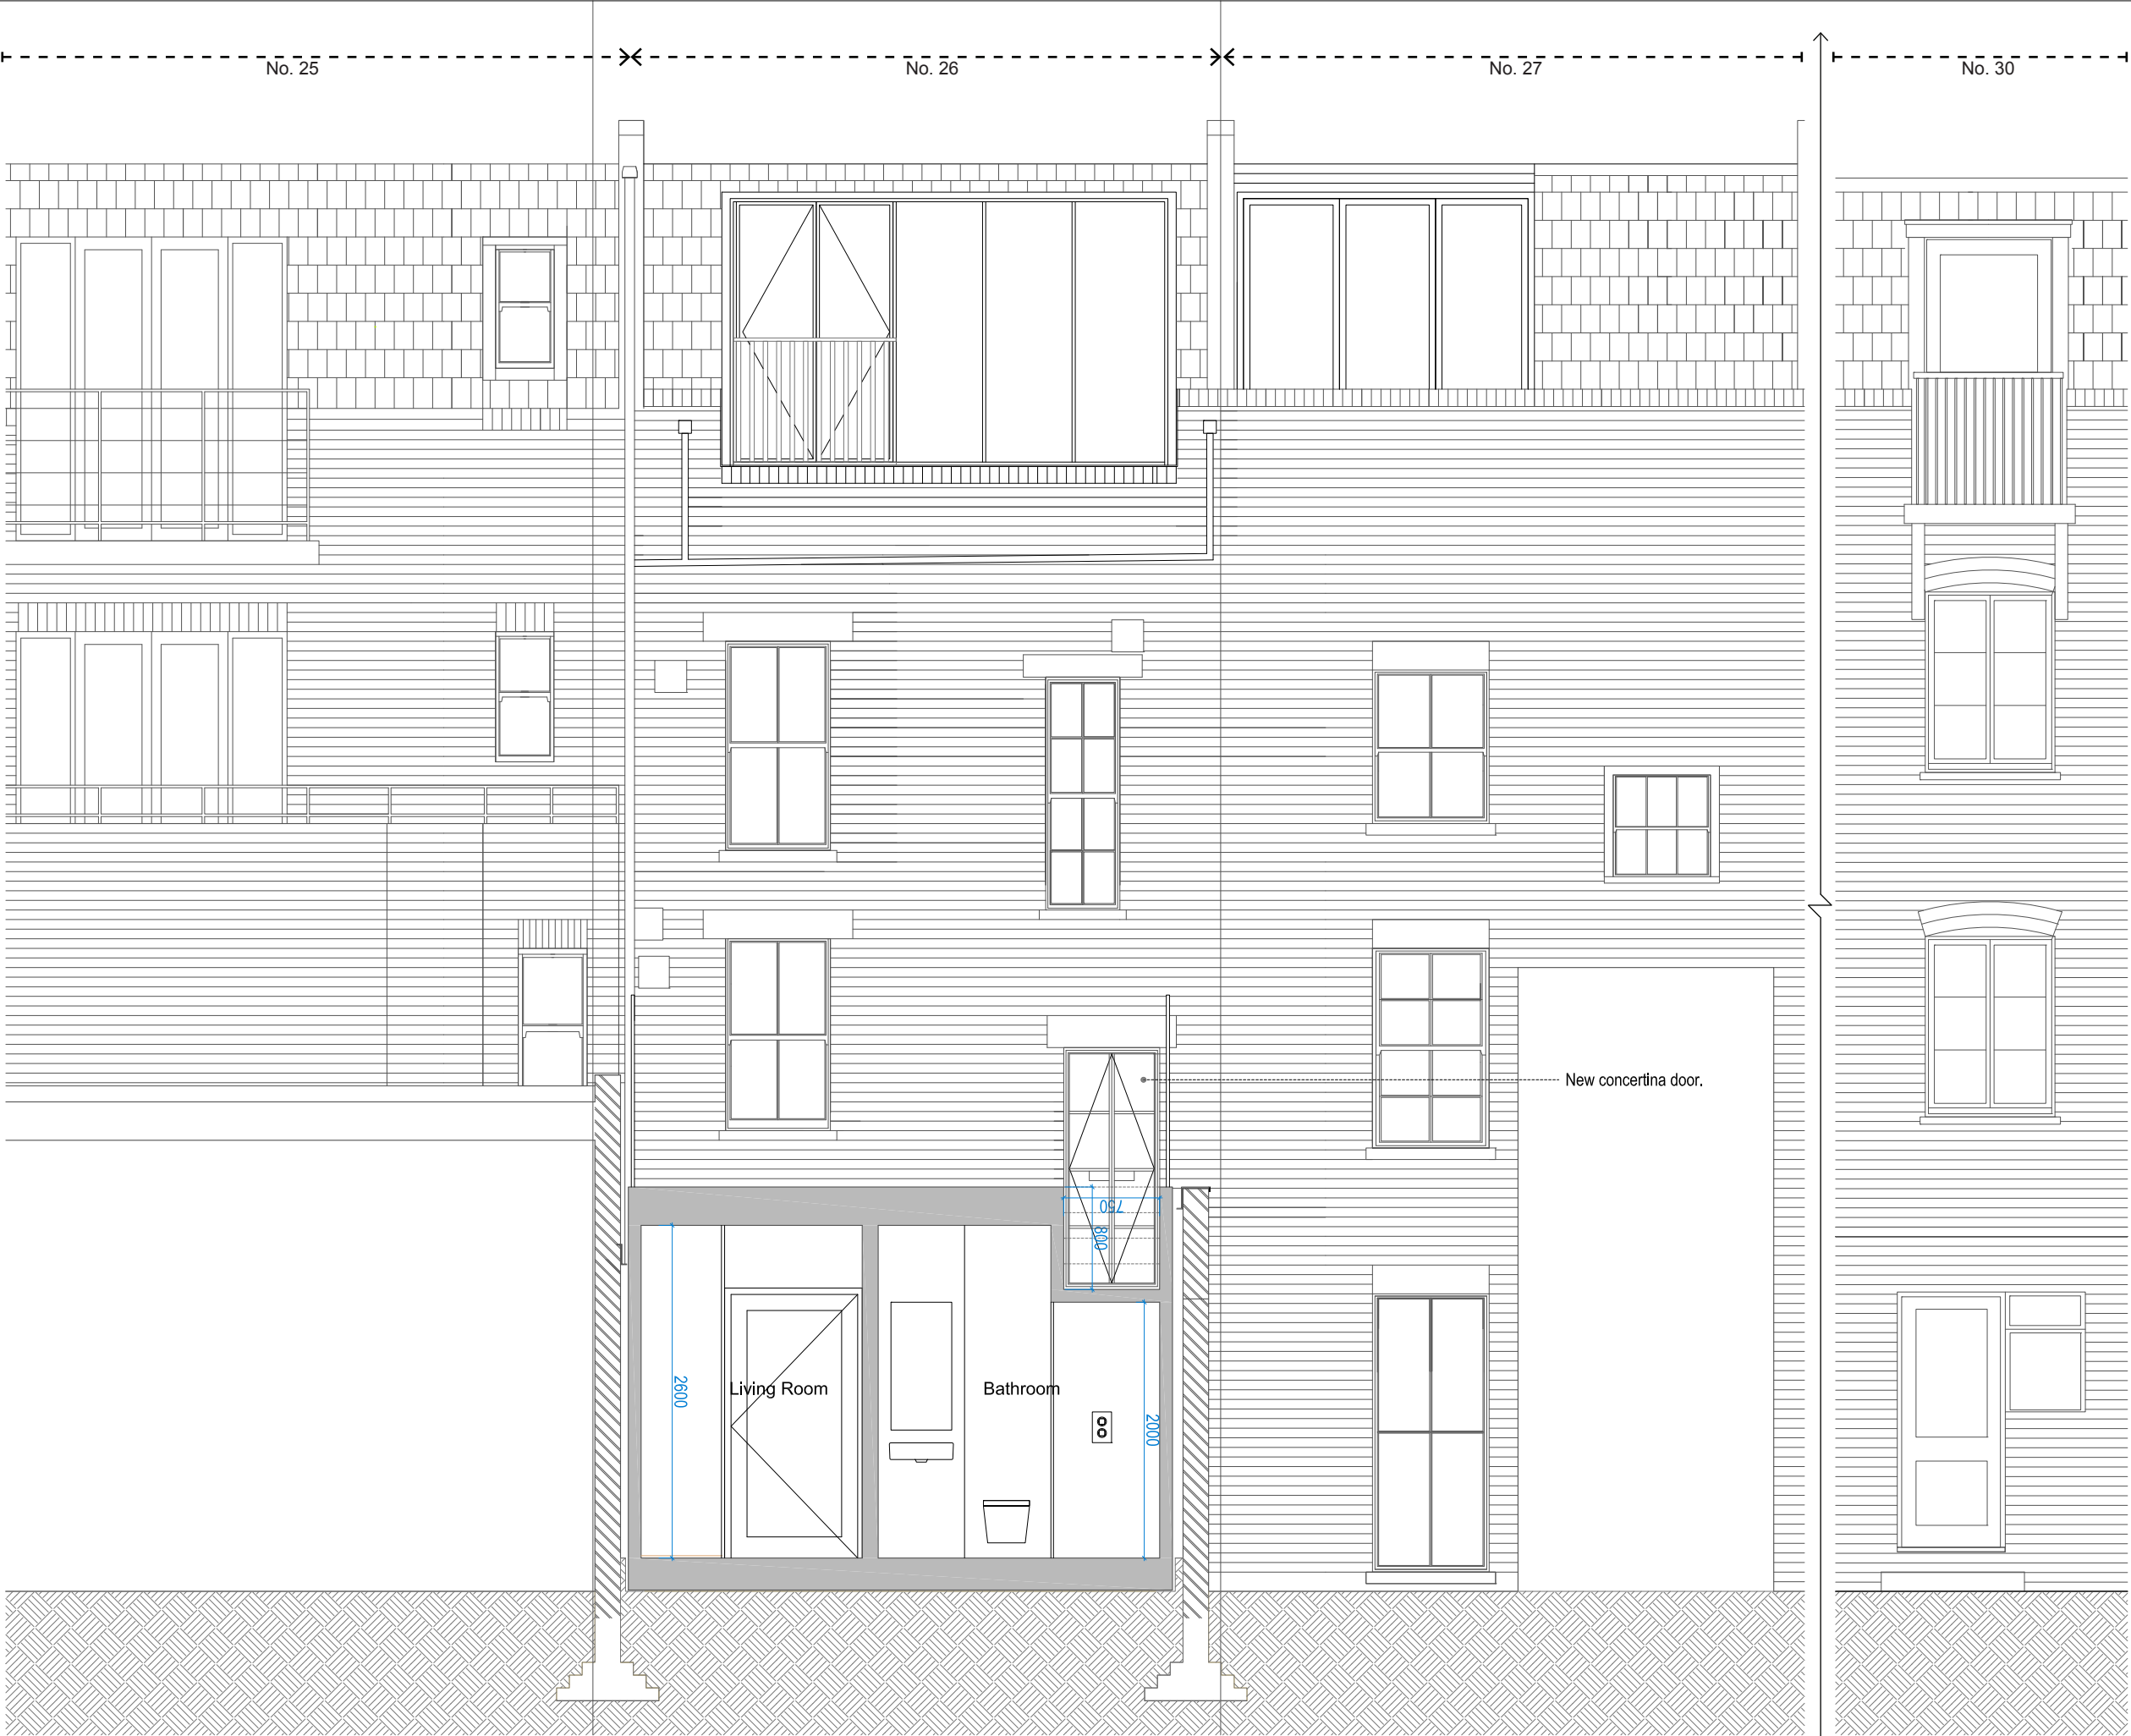


This drawing is copyright Piercy&Company.
Do not scale from this drawing.
All dimensions and levels to be checked on site by the contractor and such dimensions to be his responsibility.
Report all drawing errors, omissions and discrepancies to the architect.

DISCLAIMER
This document may be issued in an editable digital CAD format to enable others to use it as background information to make alterations and/or additions. In that instance the file will be accompanied by a PDF version as a record of the original file. It is for those parties making such alterations and/or additions to ensure that they make use of current background information.

Piercy&Company accepts no liability for either: any such alterations and/or additions to the background information by others; or any other changes made by others to the architectural content of the background information itself.

Notes

01	20.06.14	Issued for Planning
Rev	Date	Description

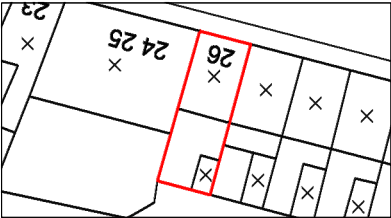

Project
ROUSDEN STREET

Client
Elizabeth & Stuart Piercy

Date
20.06.14

Scale
1:25 at A1
1:50 at A3

Drawing Title
Proposed Section AA

Drawn
LW

Checked

Approved


Drawing Status
For Planning

Project	Discipline	View	Drawing No	Rev
12178	A	P	120	-

70-74 City Road
London EC1Y2BJ
Telephone
+44(0)207490546

info@piercyandco.com
www.piercyandco.com

Piercy&Company

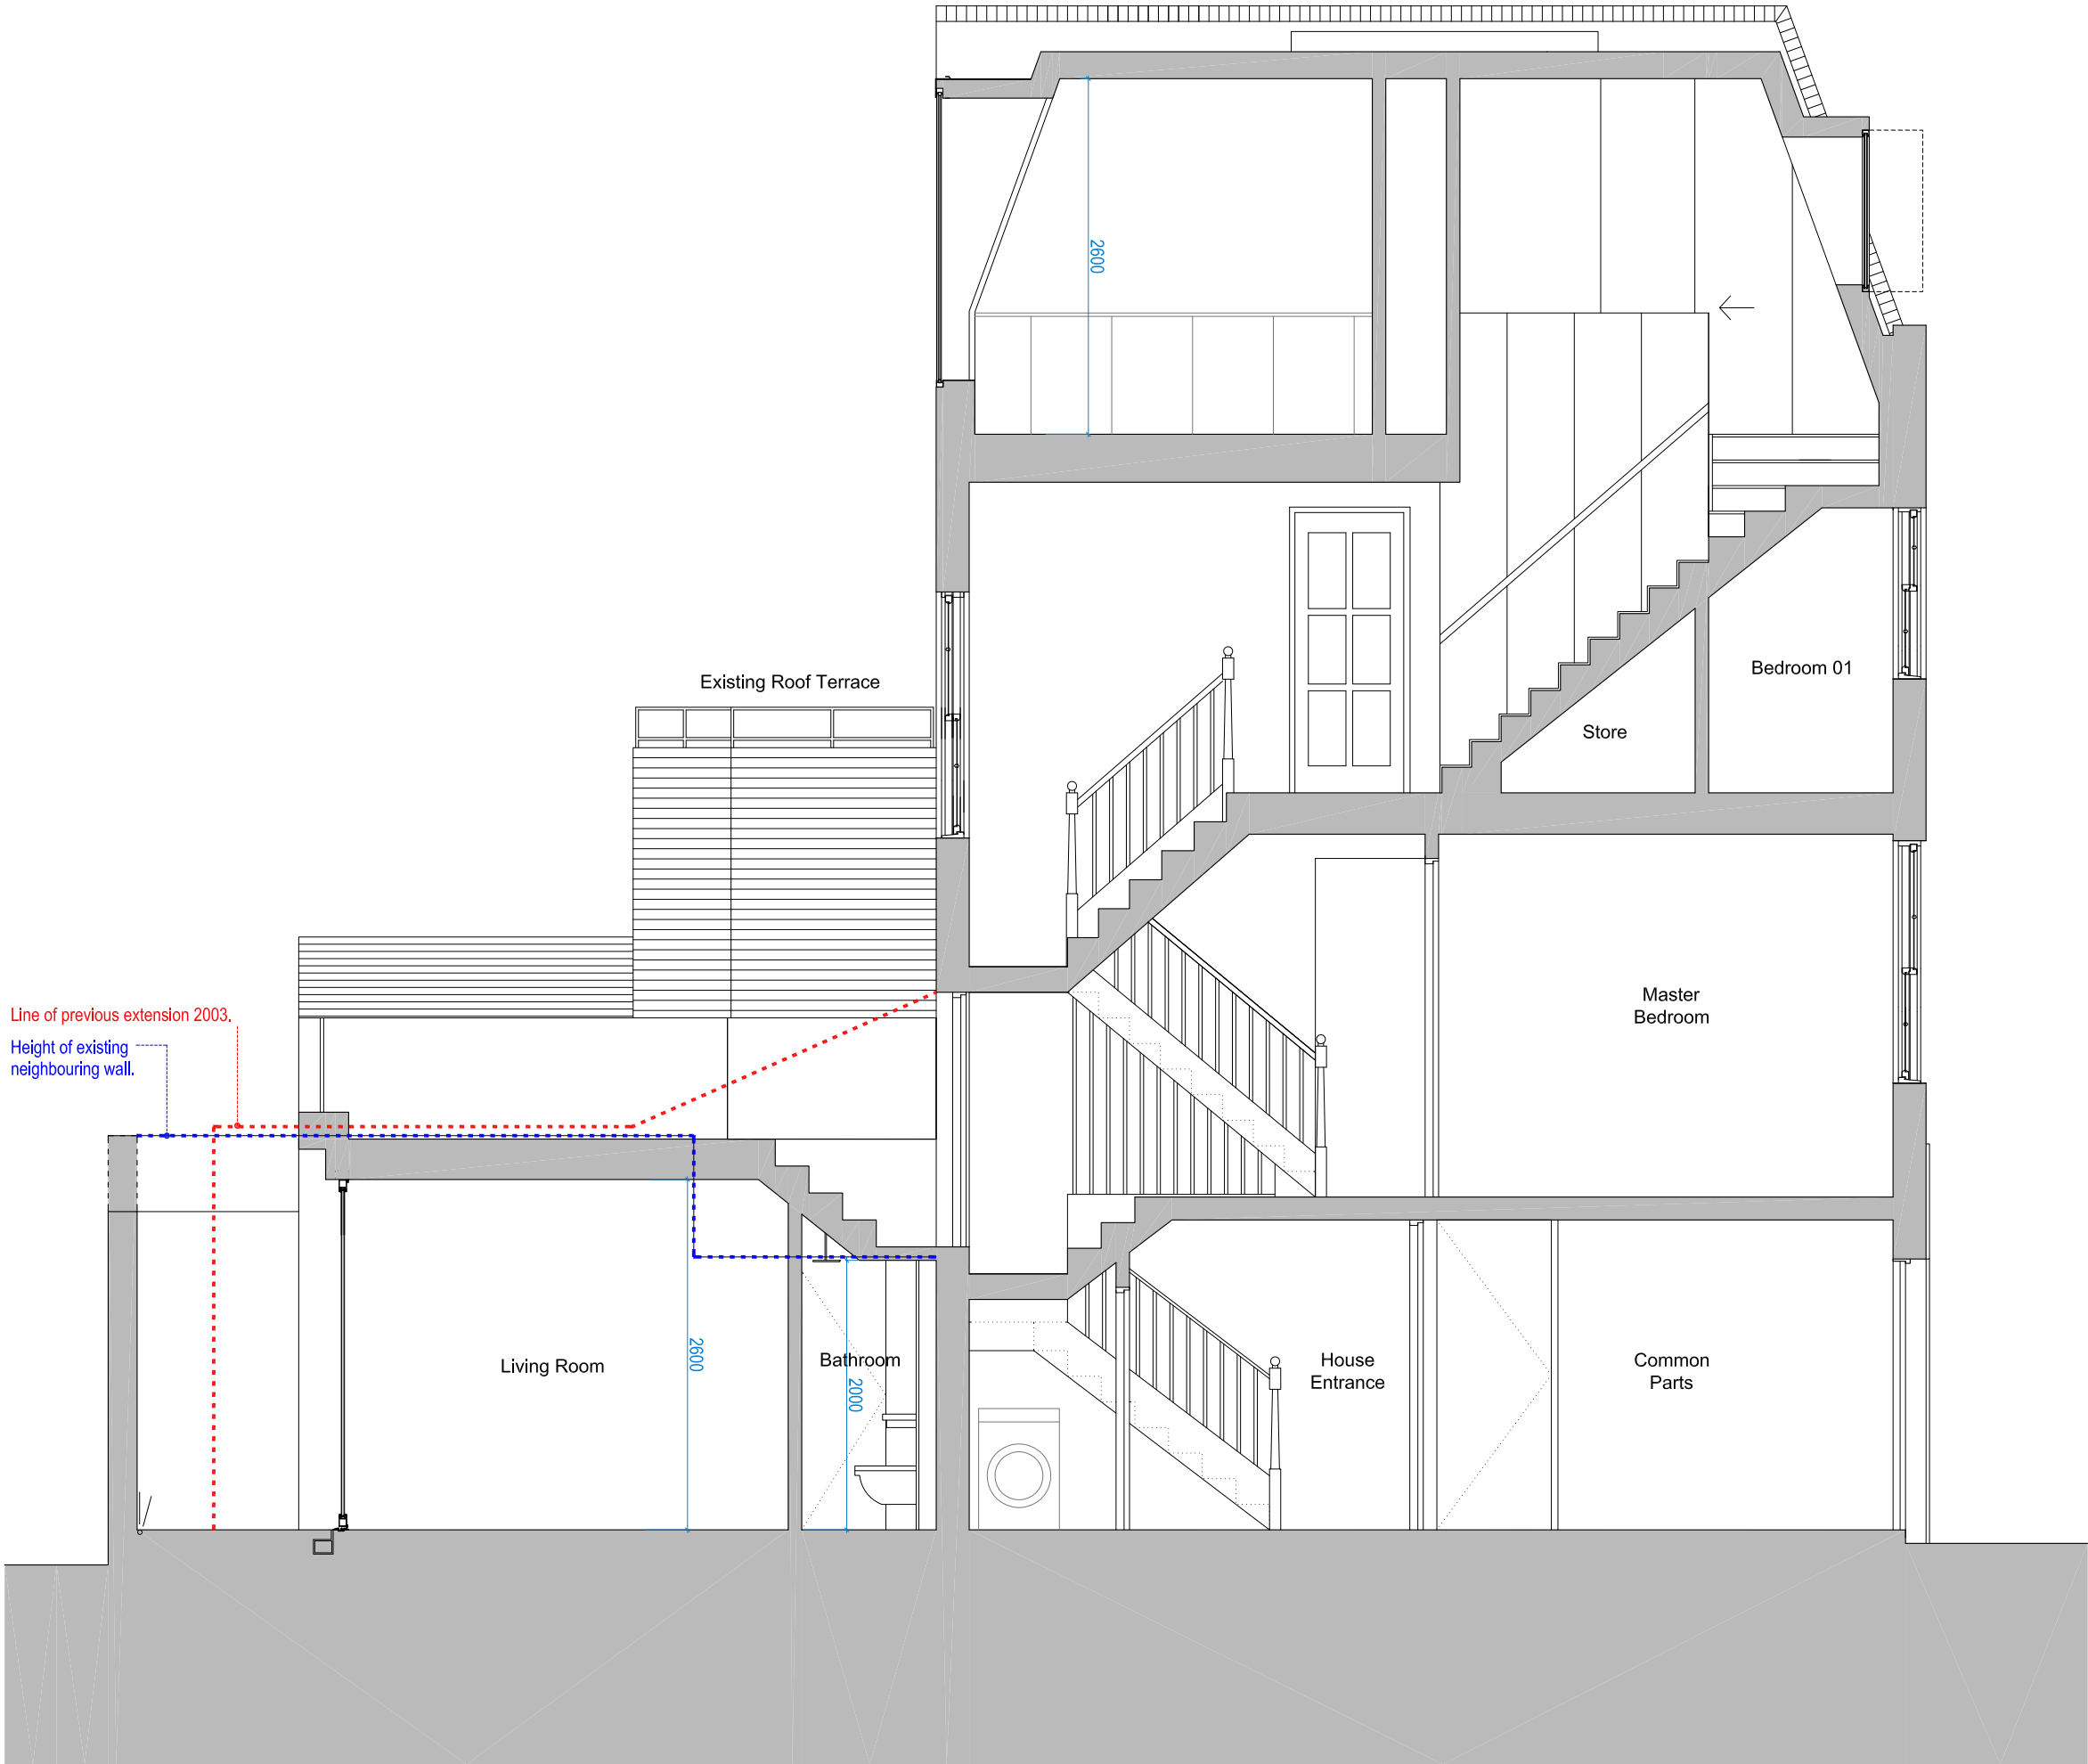


This drawing is copyright Piercy&Company.
Do not scale from this drawing.
All dimensions and levels to be checked on site by the contractor and such dimensions to be his responsibility.
Report all drawing errors, omissions and discrepancies to the architect.

DISCLAIMER
This document may be issued in an editable digital CAD format to enable others to use it as background information to make alterations and/or additions. In that instance the file will be accompanied by a PDF version as a record of the original file. It is for those parties making such alterations and/or additions to ensure that they make use of current background information.

Piercy&Company accepts no liability for either: any such alterations and/or additions to the background information by others; or any other changes made by others to the architectural content of the background information itself.

Notes

01	20.06.14	Issued for Planning
Rev	Date	Description

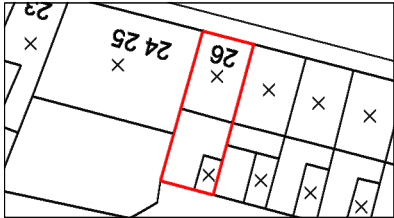

Project
ROUSDEN STREET

Client
Elizabeth & Stuart Piercy

Date
20.06.14

Scale
1:25 at A1
1:50 at A3

Drawing Title
Proposed Section CC

Drawn
LW

Checked

Approved

Drawing Status
For Planning

Project	Discipline	View	Drawing No	Rev
12178	A	P	122	-

70-74 City Road
London EC1Y2BJ

info@piercyandco.com
www.piercyandco.com

Telephone
+44(0)207490546

Piercy&Company




This drawing is copyright Piercy&Company.
Do not scale from this drawing.
All dimensions and levels to be checked on site by the contractor and such dimensions to be his responsibility.
Report all drawing errors, omissions and discrepancies to the architect.

DISCLAIMER
This document may be issued in an editable digital CAD format to enable others to use it as background information to make alterations and/or additions. In that instance the file will be accompanied by a PDF version as a record of the original file. It is for those parties making such alterations and/or additions to ensure that they make use of current background information.

Piercy&Company accepts no liability for either: any such alterations and/or additions to the background information by others; or any other changes made by others to the architectural content of the background information itself.

Notes

01	20.06.14	Issued for Planning
Rev	Date	Description

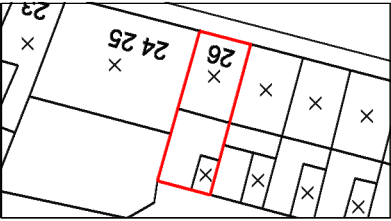

Project
ROUSDEN STREET

Client
Elizabeth & Stuart Piercy

Date	Scale
20.06.14	1:25 at A1 1:50 at A3

Drawing Title
Proposed Section DD

Drawn	Checked	Approved
LW		

Drawing Status
For Planning

Project	Discipline	View	Drawing No	Rev
12178	A	P	123	-

70-74 City Road
London EC1Y 2BJ
Telephone
+44(0)20790546

info@piercyandco.com
www.piercyandco.com

Piercy&Company