



A3  
1  
SCALE: 1:100@A3  
SITE PLAN

0mm 1000mm 2000mm 3000mm 4000mm 5000mm  
0m 1m 2m 3m 4m 5m  
SCALE BAR  
ZERO REFERENCE POINT - UNDER THE PATIO DOOR THRESHOLD.

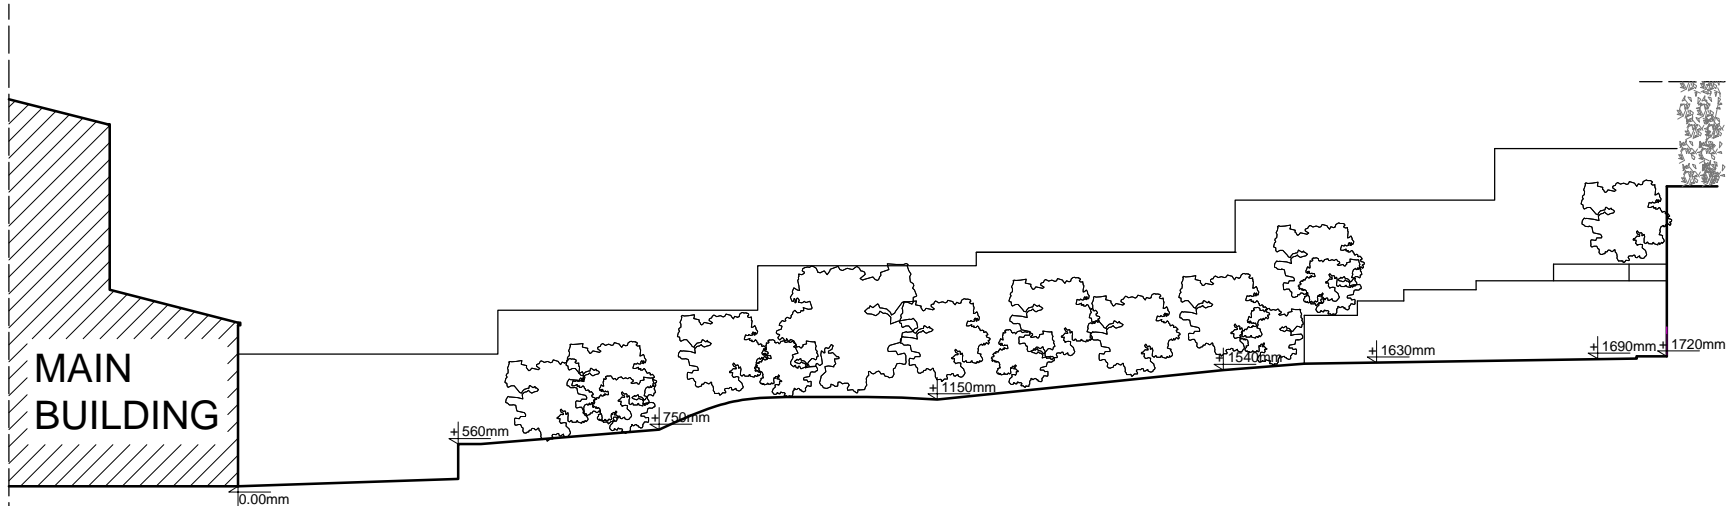

A3  
2  
SCALE: 1:100@A3  
SECTION E-E

0mm 1000mm 2000mm 3000mm 4000mm 5000mm  
0m 1m 2m 3m 4m 5m  
SCALE BAR  
ZERO REFERENCE POINT - UNDER THE PATIO DOOR THRESHOLD.

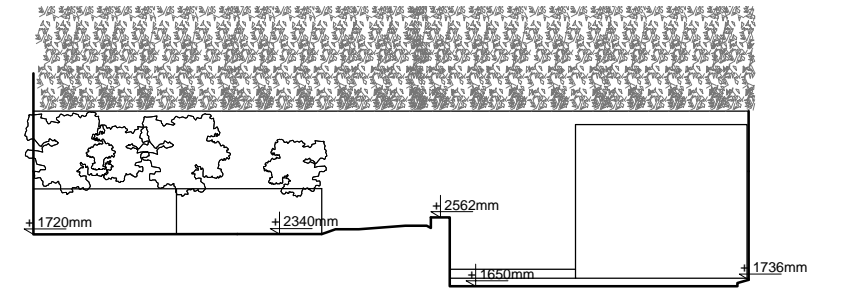

A3  
3  
SCALE: 1:100@A3  
SECTION F-F

0mm 1000mm 2000mm 3000mm 4000mm 5000mm  
0m 1m 2m 3m 4m 5m  
SCALE BAR  
ZERO REFERENCE POINT - UNDER THE PATIO DOOR THRESHOLD.

**ROOMS OUTDOOR**  
 Rooms Outdoor Limited  
 14 Market Road  
 London  
 N7 9PW  
 Tel: +44 (0) 20 7607 0088  
 www.roomsoutdoor.co.uk

CLIENT NAME Kendall & John Wyatt-Clarke			
CLIENT ADDRESS 36 Platt's Lane, London, NW3 7NT			
DRAWING NAME EXISTING SITE PLAN, SECTION E-E, F-F			
DRAWING NUMBER C1721 - 4	DRAWING DATE 23/06/2014	REV 1	DO NOT SCALE OFF THIS DRAWING COPYRIGHTS REMAINS WITH ROOMS OUTDOOR LTD REPORT ANY DISCREPANCIES TO ROOMS OUTDOOR LTD
SCALE 1:100@A3	DRAWN BY BD		

Signed on behalf of: Kendall & John Wyatt-Clarke	Date:
Signed on behalf of: ROOMS OUTDOOR LTD:	Date: