



A3
1
SCALE: 1:100@A3
SITE PLAN
0m 1000mm 2000mm 3000mm 4000mm 5000mm
SCALE BAR
ZERO REFERENCE POINT - UNDER THE PATIO DOOR THRESHOLD.

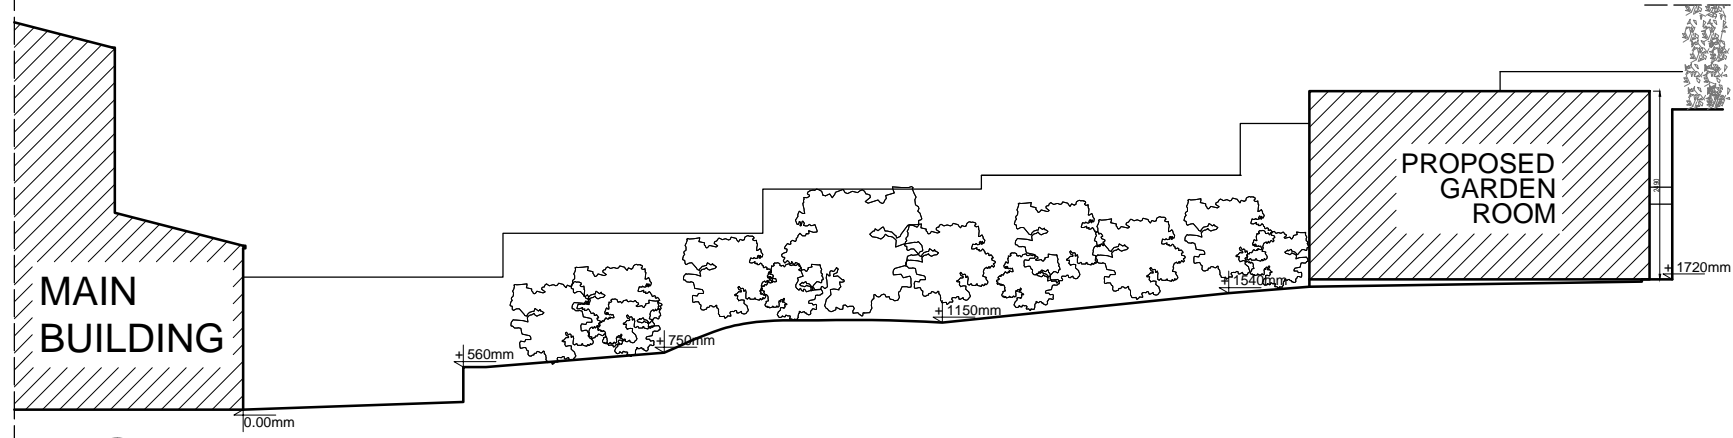

A3
2
SCALE: 1:100@A3
SECTION E-E
0m 1000mm 2000mm 3000mm 4000mm 5000mm
SCALE BAR
ZERO REFERENCE POINT - UNDER THE PATIO DOOR THRESHOLD.

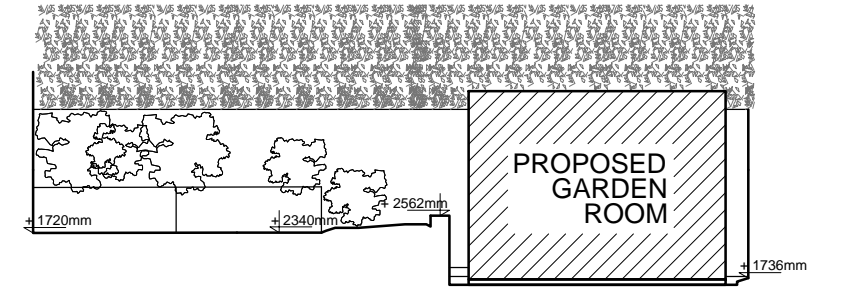

A3
3
SCALE: 1:100@A3
SECTION F-F
0m 1000mm 2000mm 3000mm 4000mm 5000mm
SCALE BAR
ZERO REFERENCE POINT - UNDER THE PATIO DOOR THRESHOLD.

ROOMS OUTDOOR
Rooms Outdoor Limited
14 Market Road
London
N7 9PW
Tel: +44 (0) 20 7607 0088
www.roomsoutdoor.co.uk

CLIENT NAME Kendall & John Wyatt-Clarke			
CLIENT ADDRESS 36 Platt's Lane, London, NW3 7NT			
DRAWING NAME PROPOSED SITE PLAN			
DRAWING NUMBER C1721 - 5	DRAWING DATE 23/06/2014	REV 1	DO NOT SCALE OFF THIS DRAWING. COPYRIGHTS REMAINS WITH ROOMS OUTDOOR LTD. REPORT ANY DISCREPANCIES TO ROOMS OUTDOOR LTD.
SCALE 1:100@A3	DRAWN BY BD		

Signed on behalf of: Kendall & John Wyatt-Clarke	Date:
Signed on behalf of: ROOMS OUTDOOR LTD:	Date: