

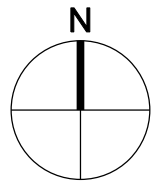


Location Plan 1:1250

 

Site and Roof Plan 1:500

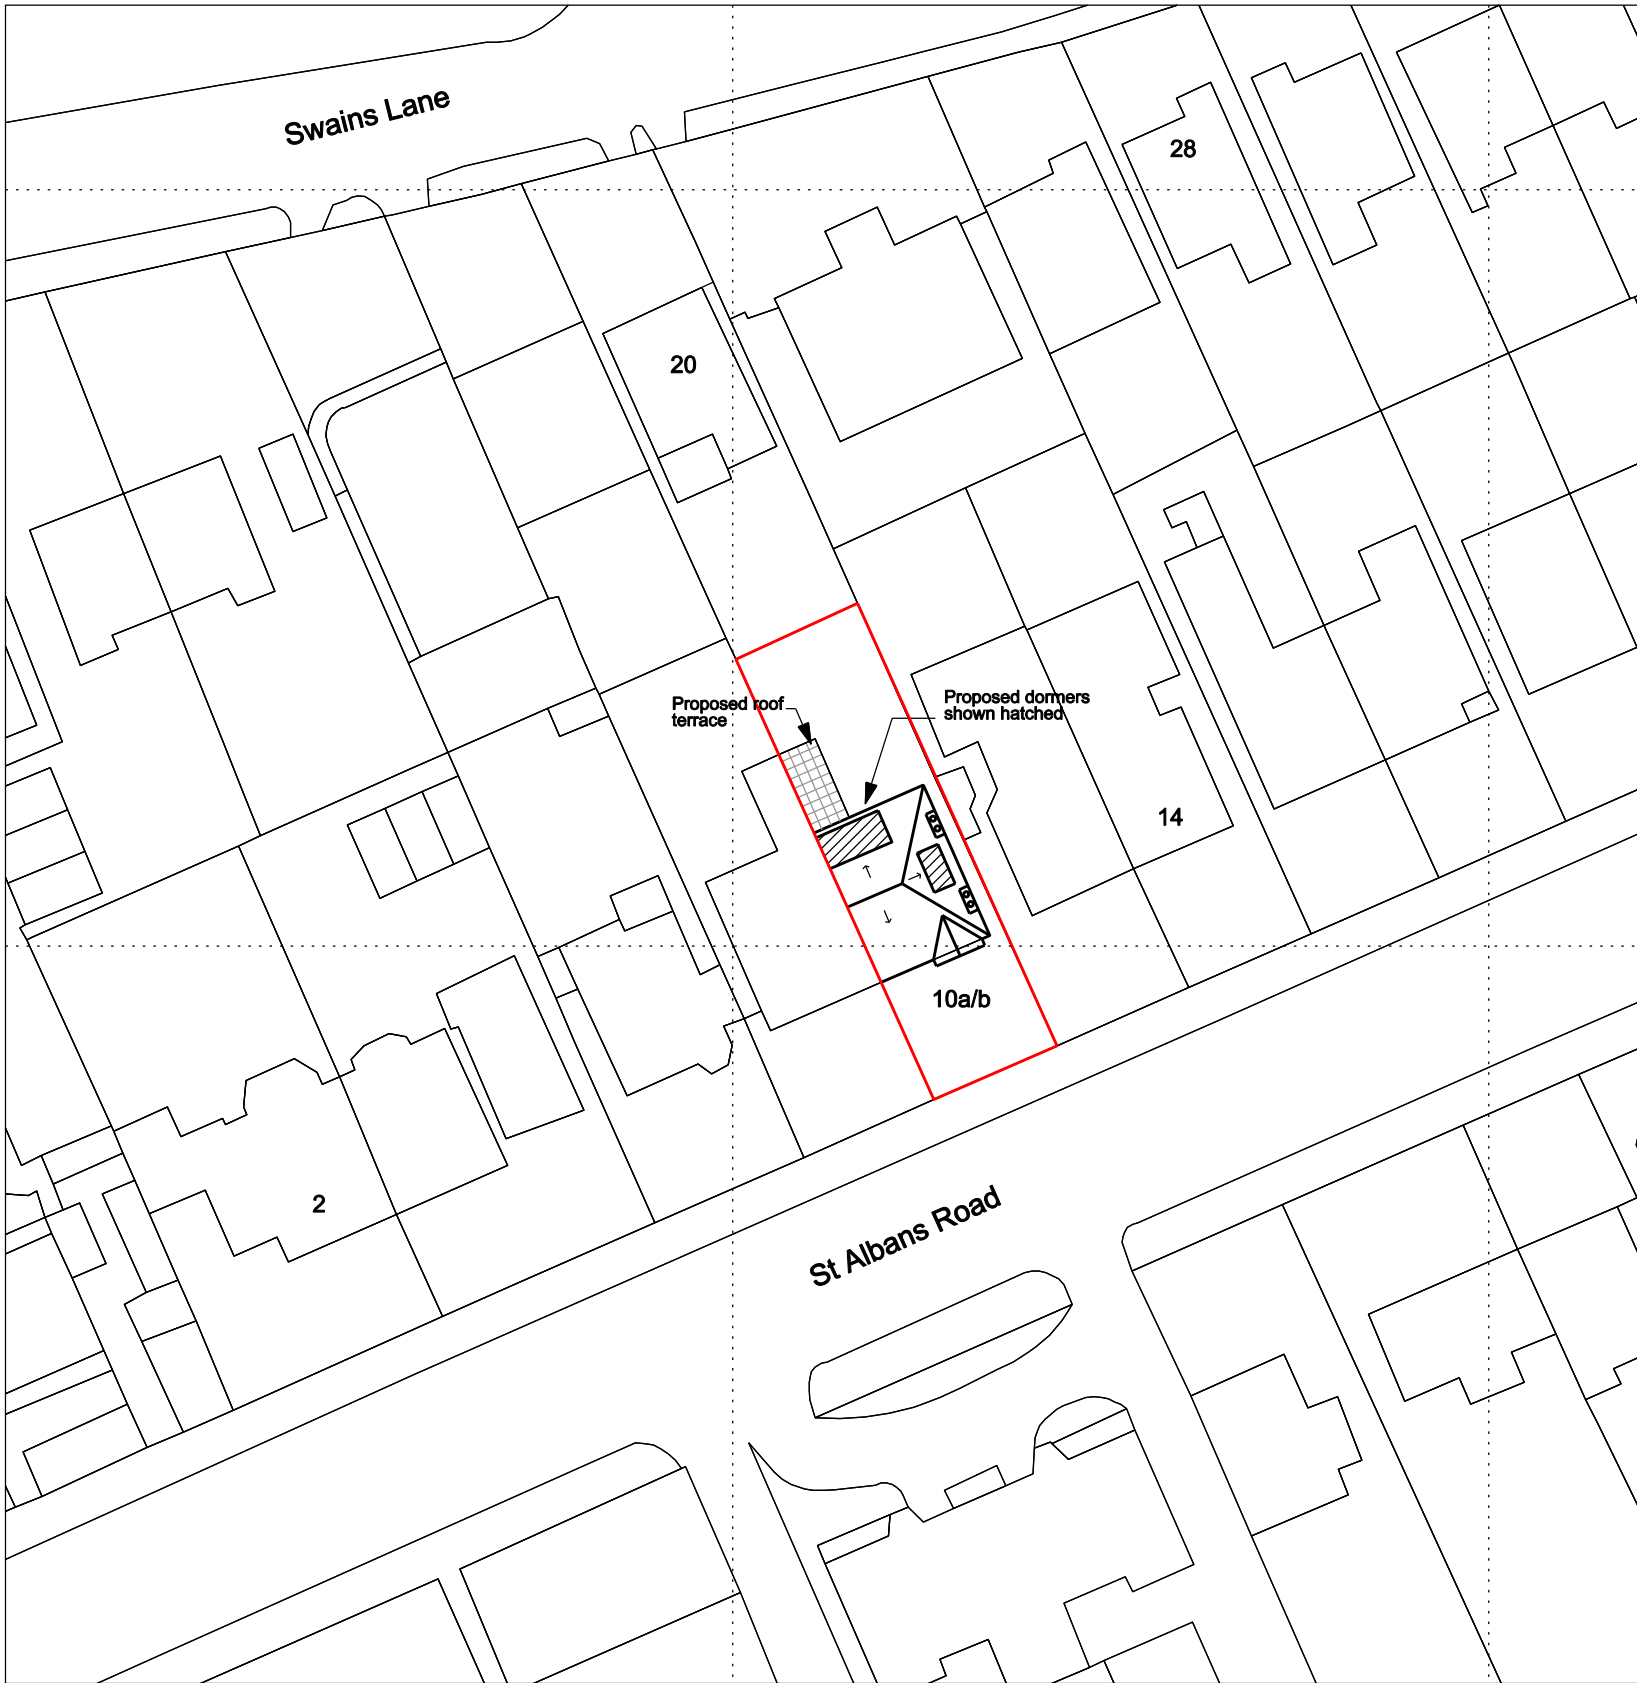

Notes
Do not scale from the drawings. All dimensions and levels to be checked and confirmed on site - any discrepancies to be reported to the client.

Rev	Date	Description

Project
Domestic Alterations and
Loft Conversion

Location
10b St Albans Road
London NW5 1RD

Issue
FULL PLANNING APPLICATION

Drawing Title
Location and Site Plans

Drawn: CM	Date: June 2014	Scale: 1:1250/500 @ A3
Drawing Number PL - 001-		