



Existing Ground Floor

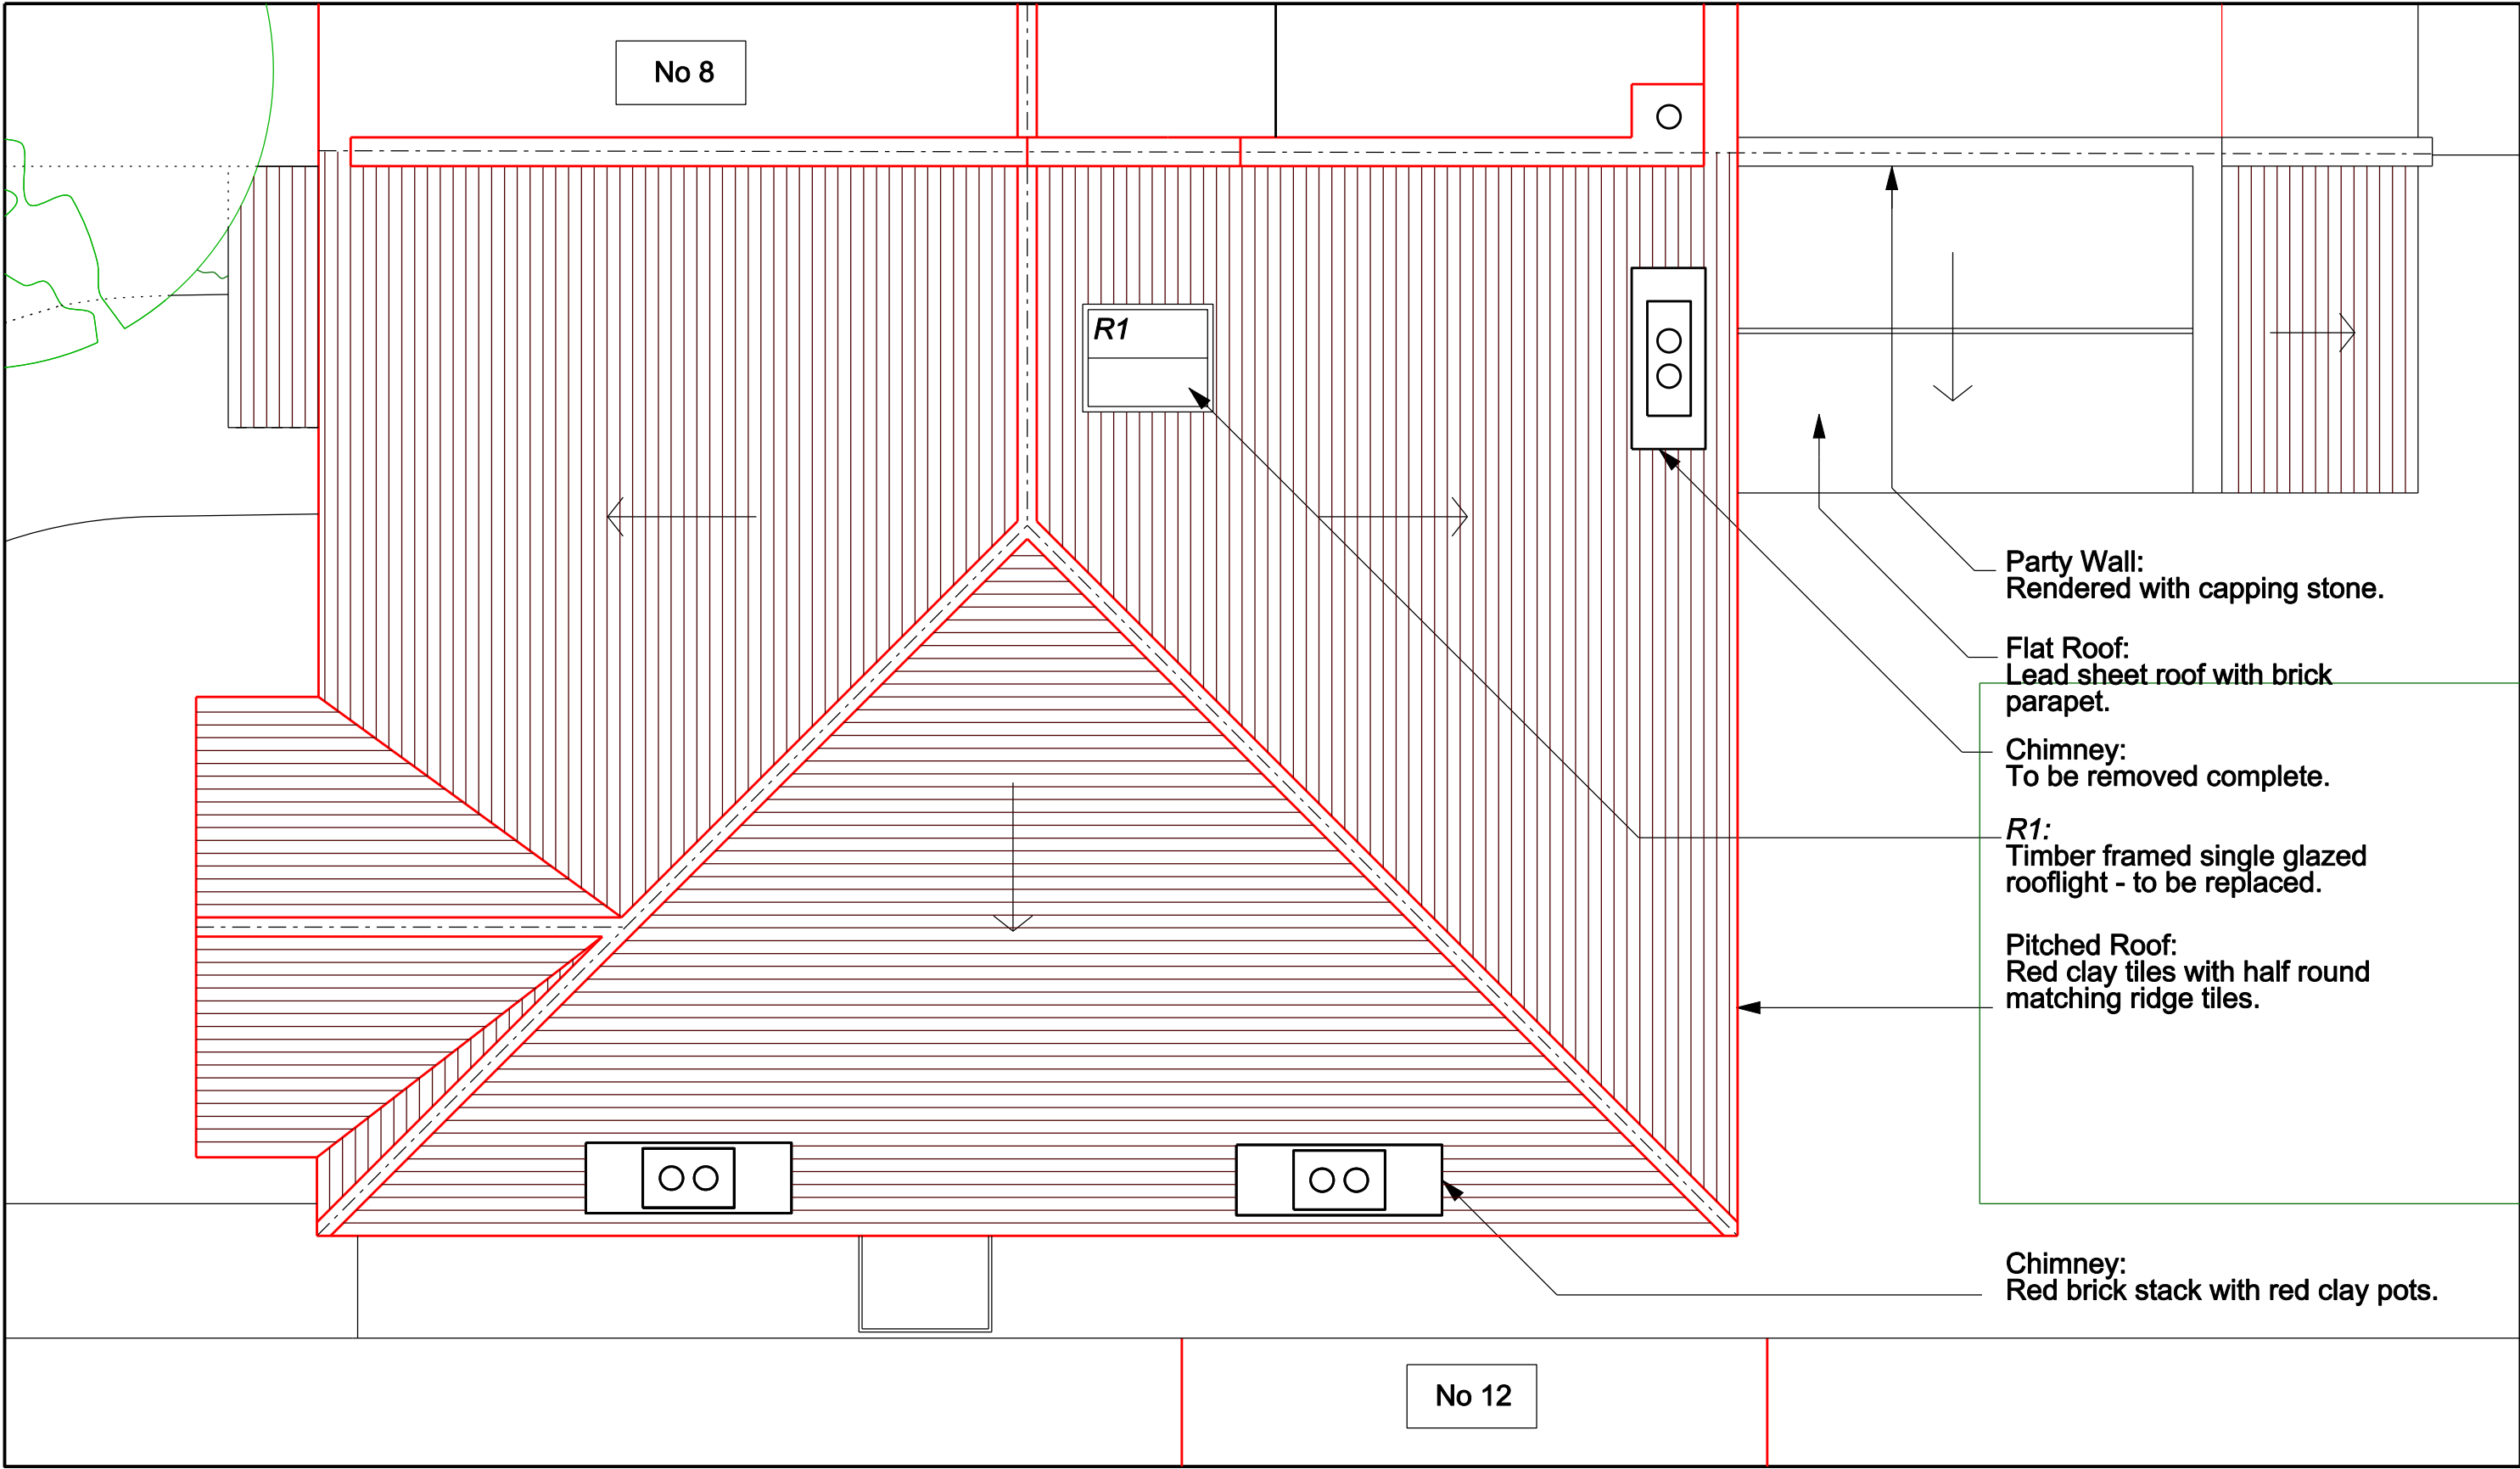

Existing Roof Plan

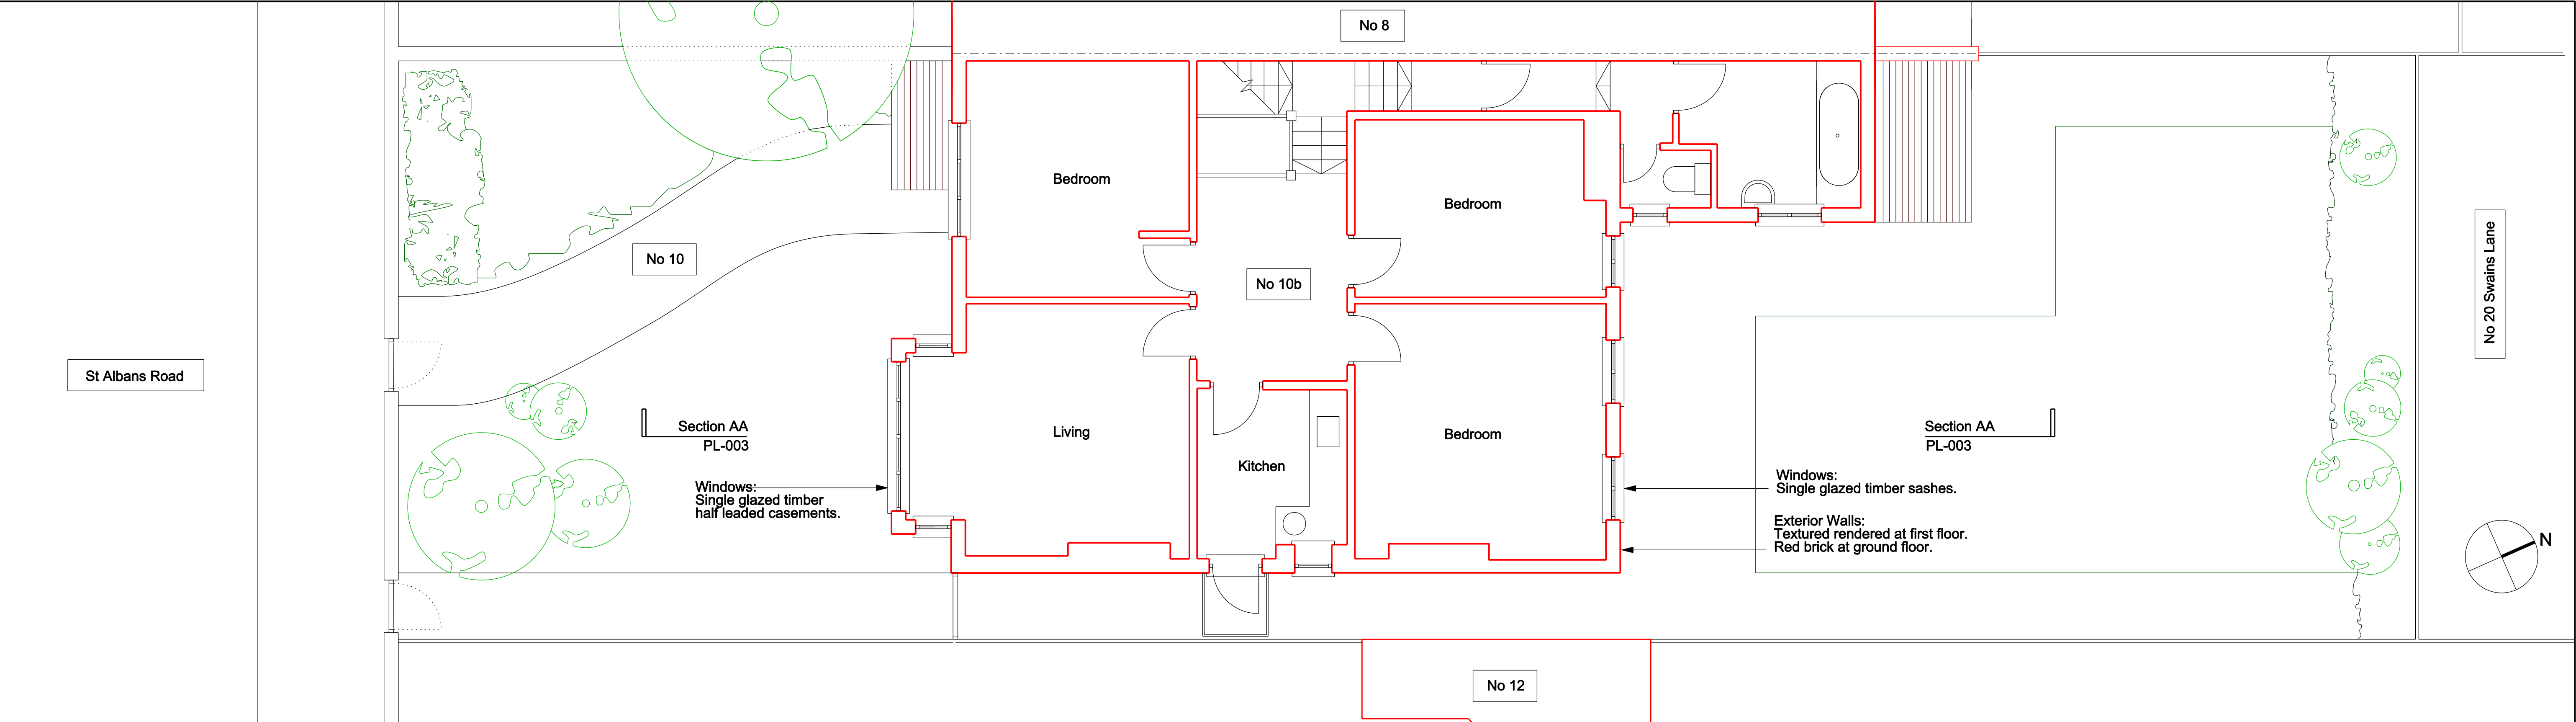

Existing First Floor



Notes Do not scale from the drawings. All dimensions and levels to be checked and confirmed on site - any discrepancies to be reported to the client.	Rev	Date	Description	Project Domestic Alterations and Loft Conversion	Location 10b St Albans Road London NW5 1RD	Issue Full Planning Application
				Drawing Title Existing Ground, First and Roof Plans	Drawn: CM Date: June 2014 Scale: 1:50 @ A1	Drawing Number PL - 002 -