



Proposed Loft Floor

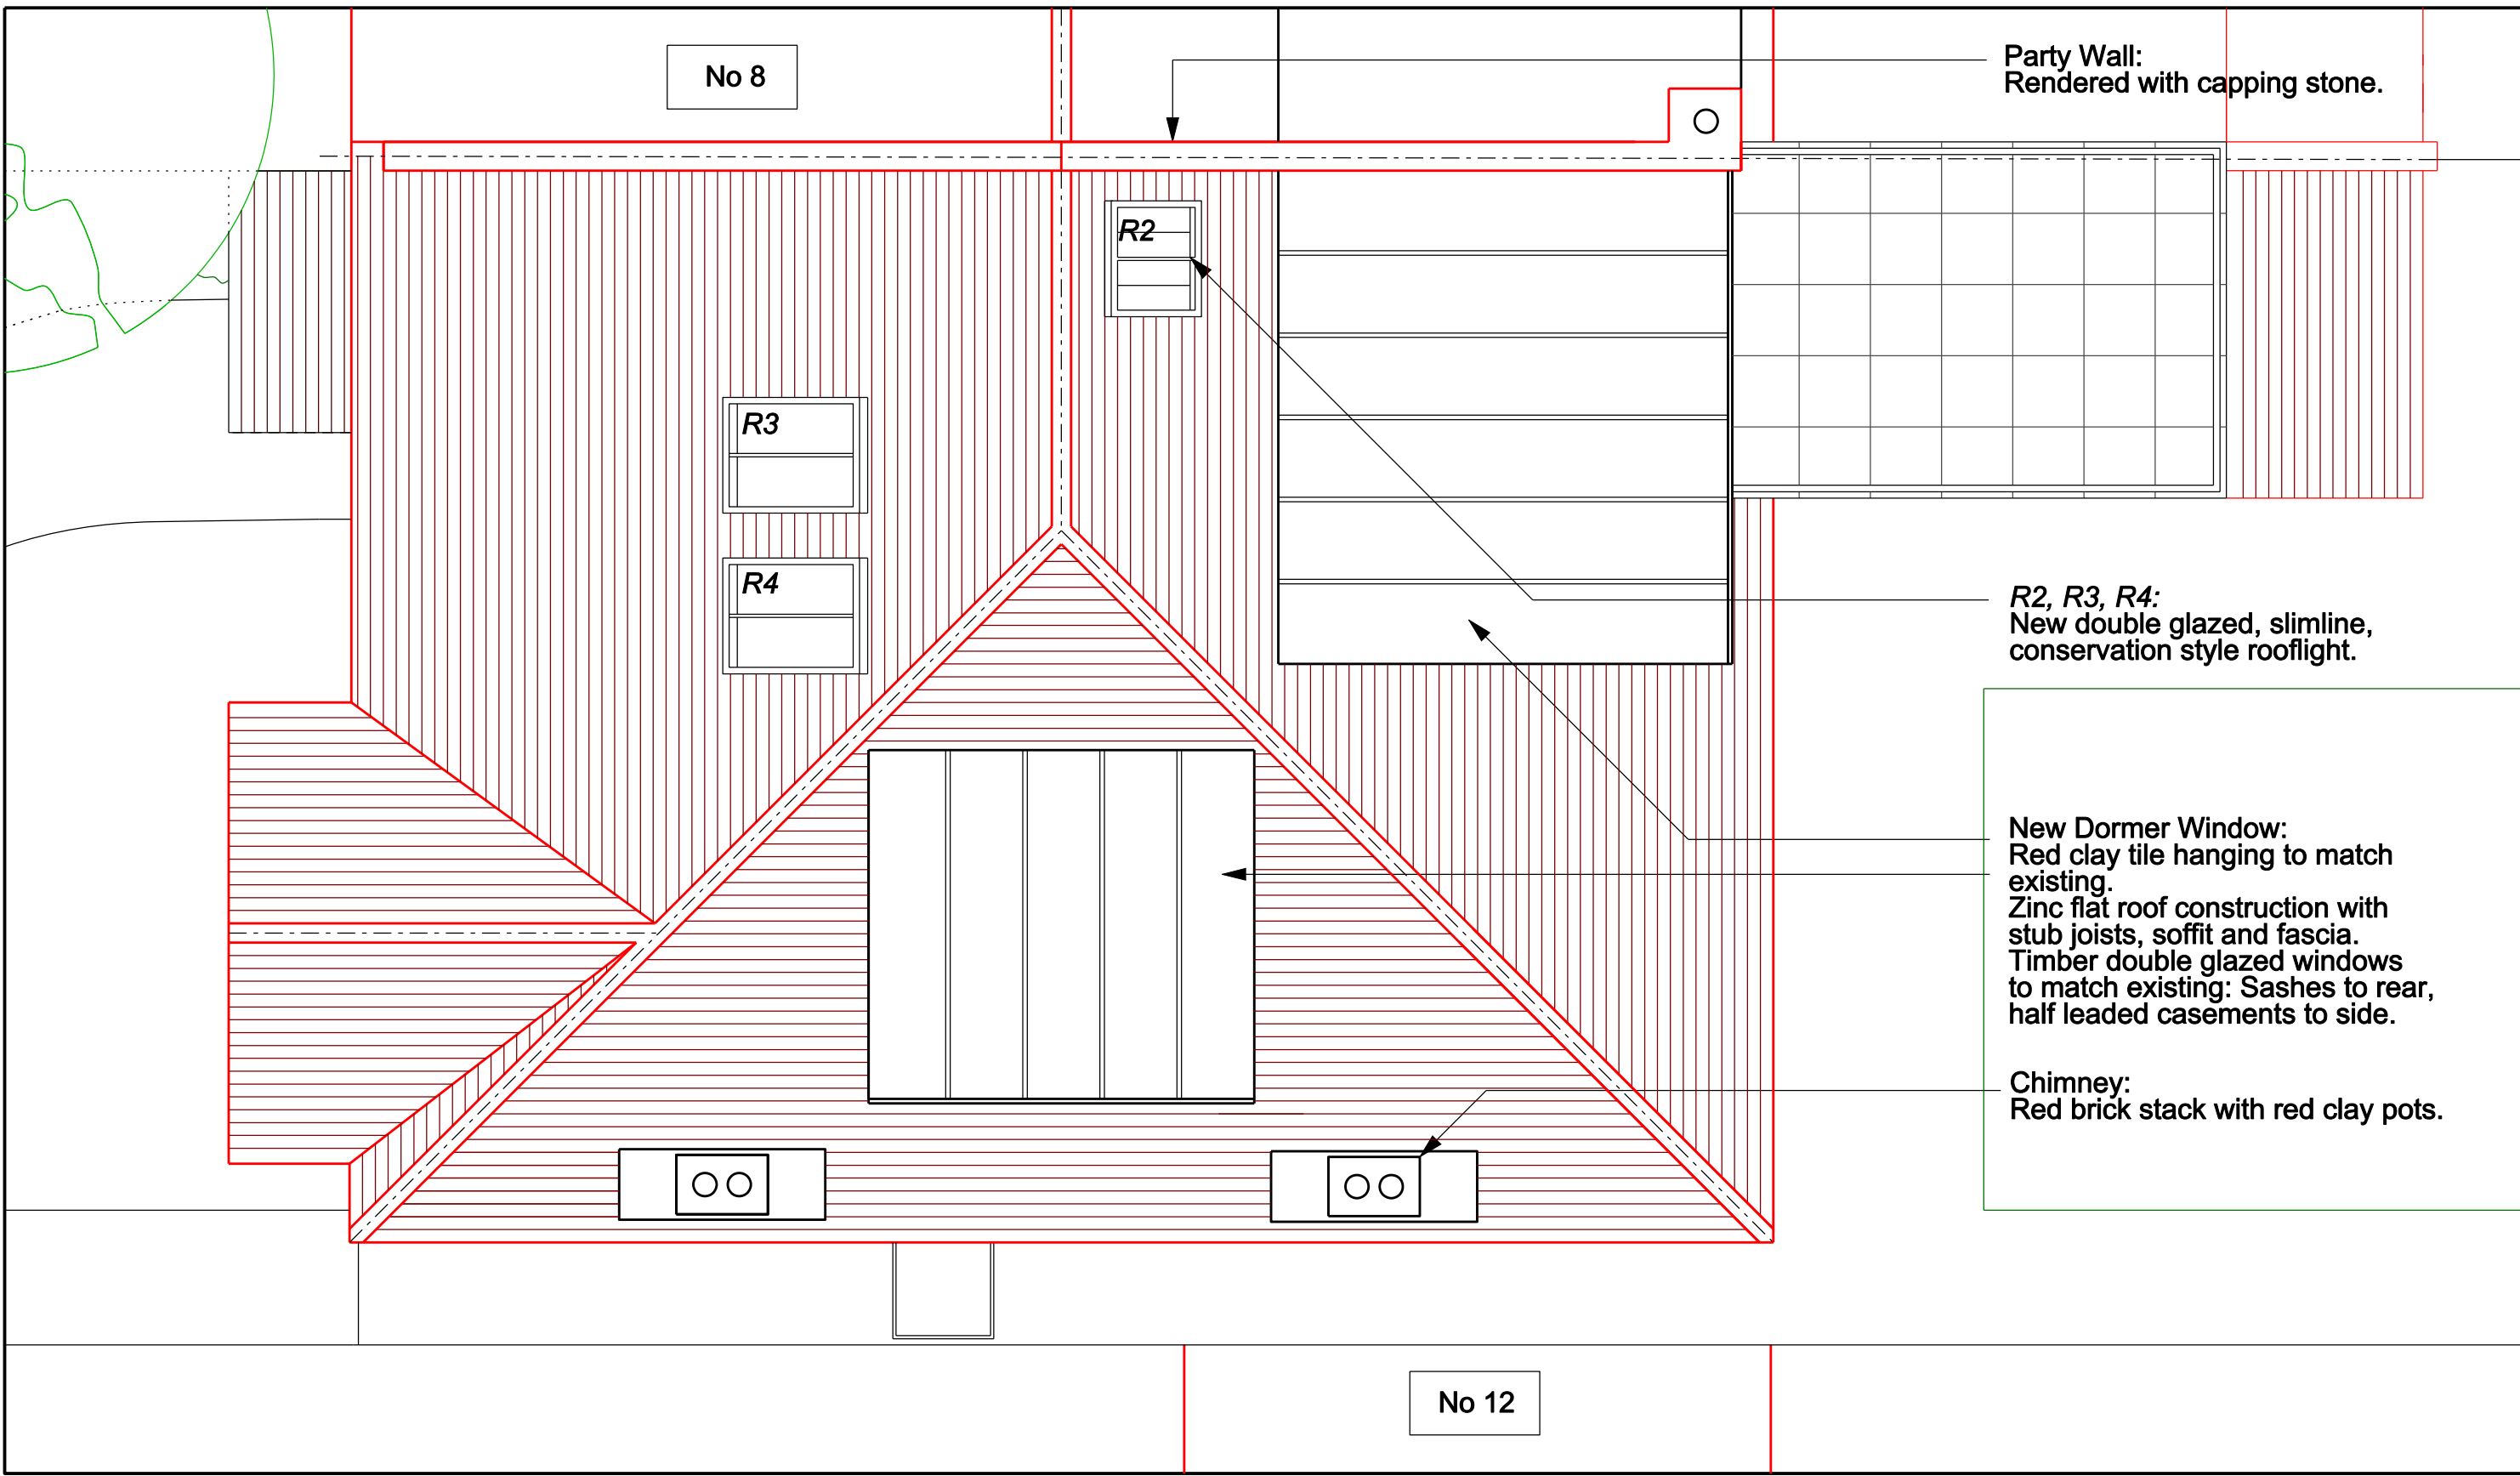

Proposed Roof Plan

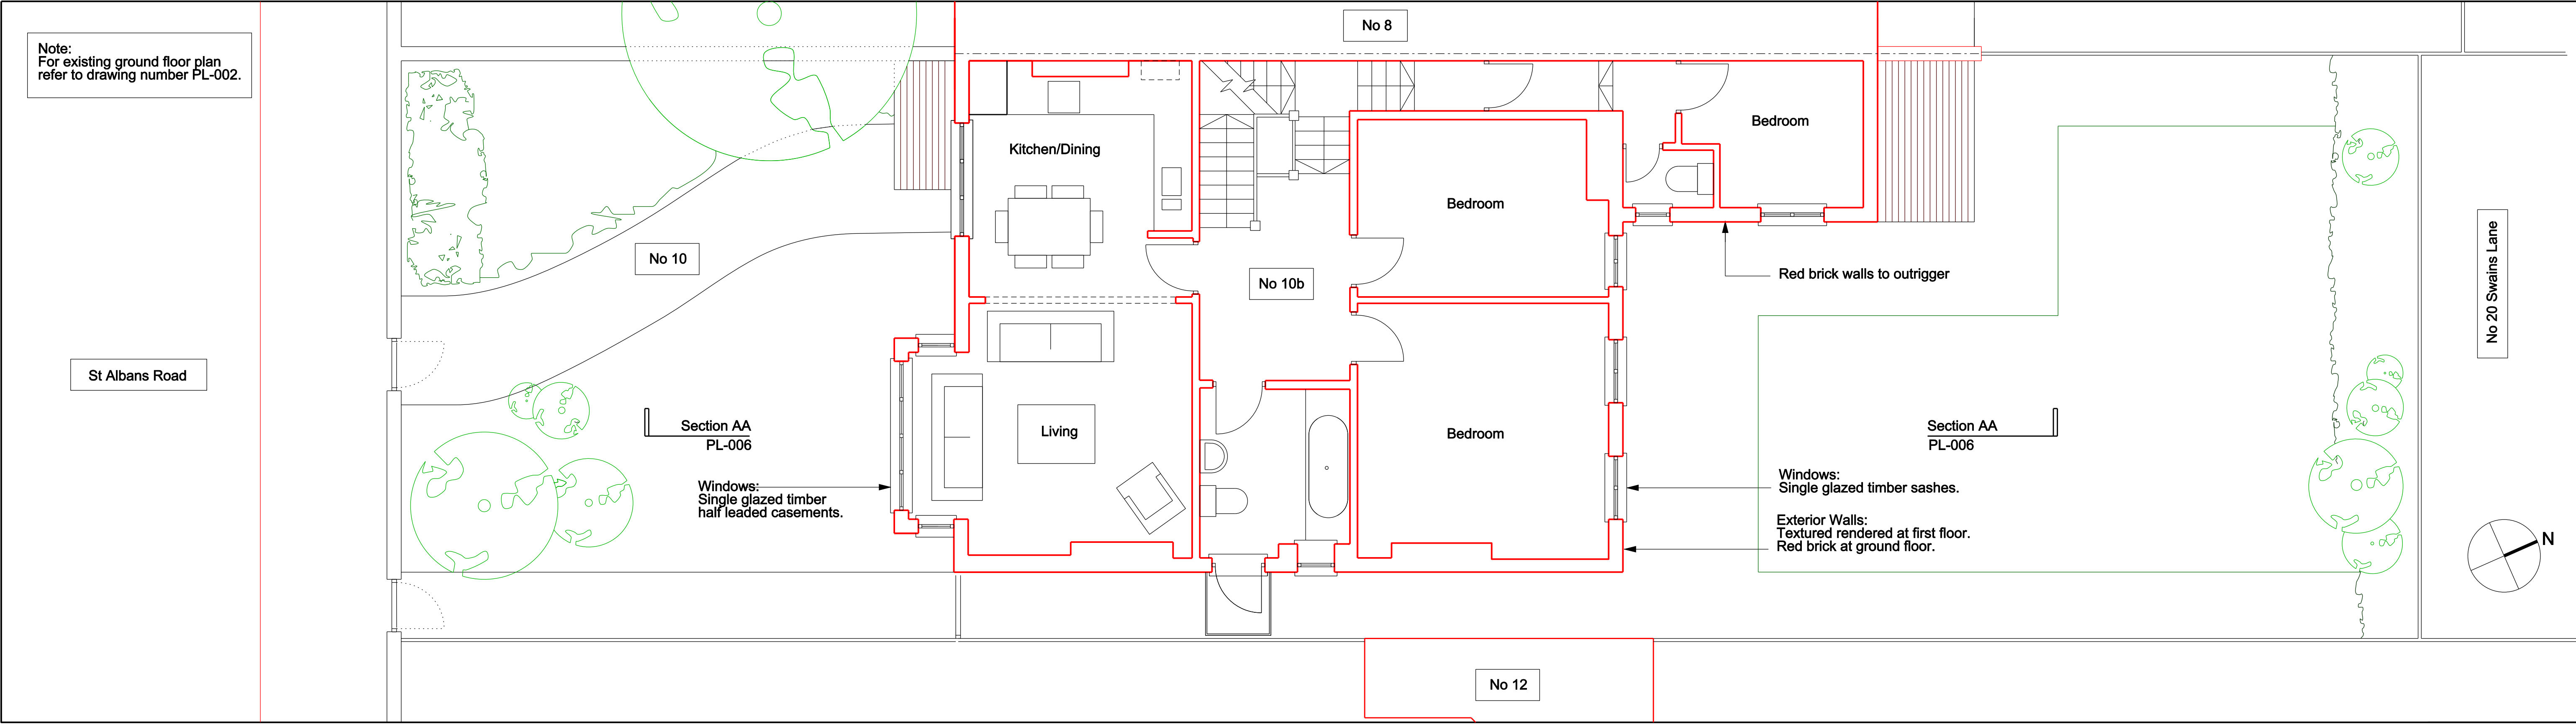

Proposed First Floor



Notes Do not scale from the drawings. All dimensions and levels to be checked and confirmed on site - any discrepancies to be reported to the client.	Rev	Date	Description	Project Domestic Alterations and Loft Conversion	Location 10b St Albans Road London NW5 1RD	Issue Full Planning Application
				Drawing Title Proposed First, Loft and Roof Plans	Drawn: CM Date: June 2014 Scale: 1:50 @ A1	Drawing Number PL - 005 -