




1 Proposed Elevation A-A - No Works
Proposed East Elevation

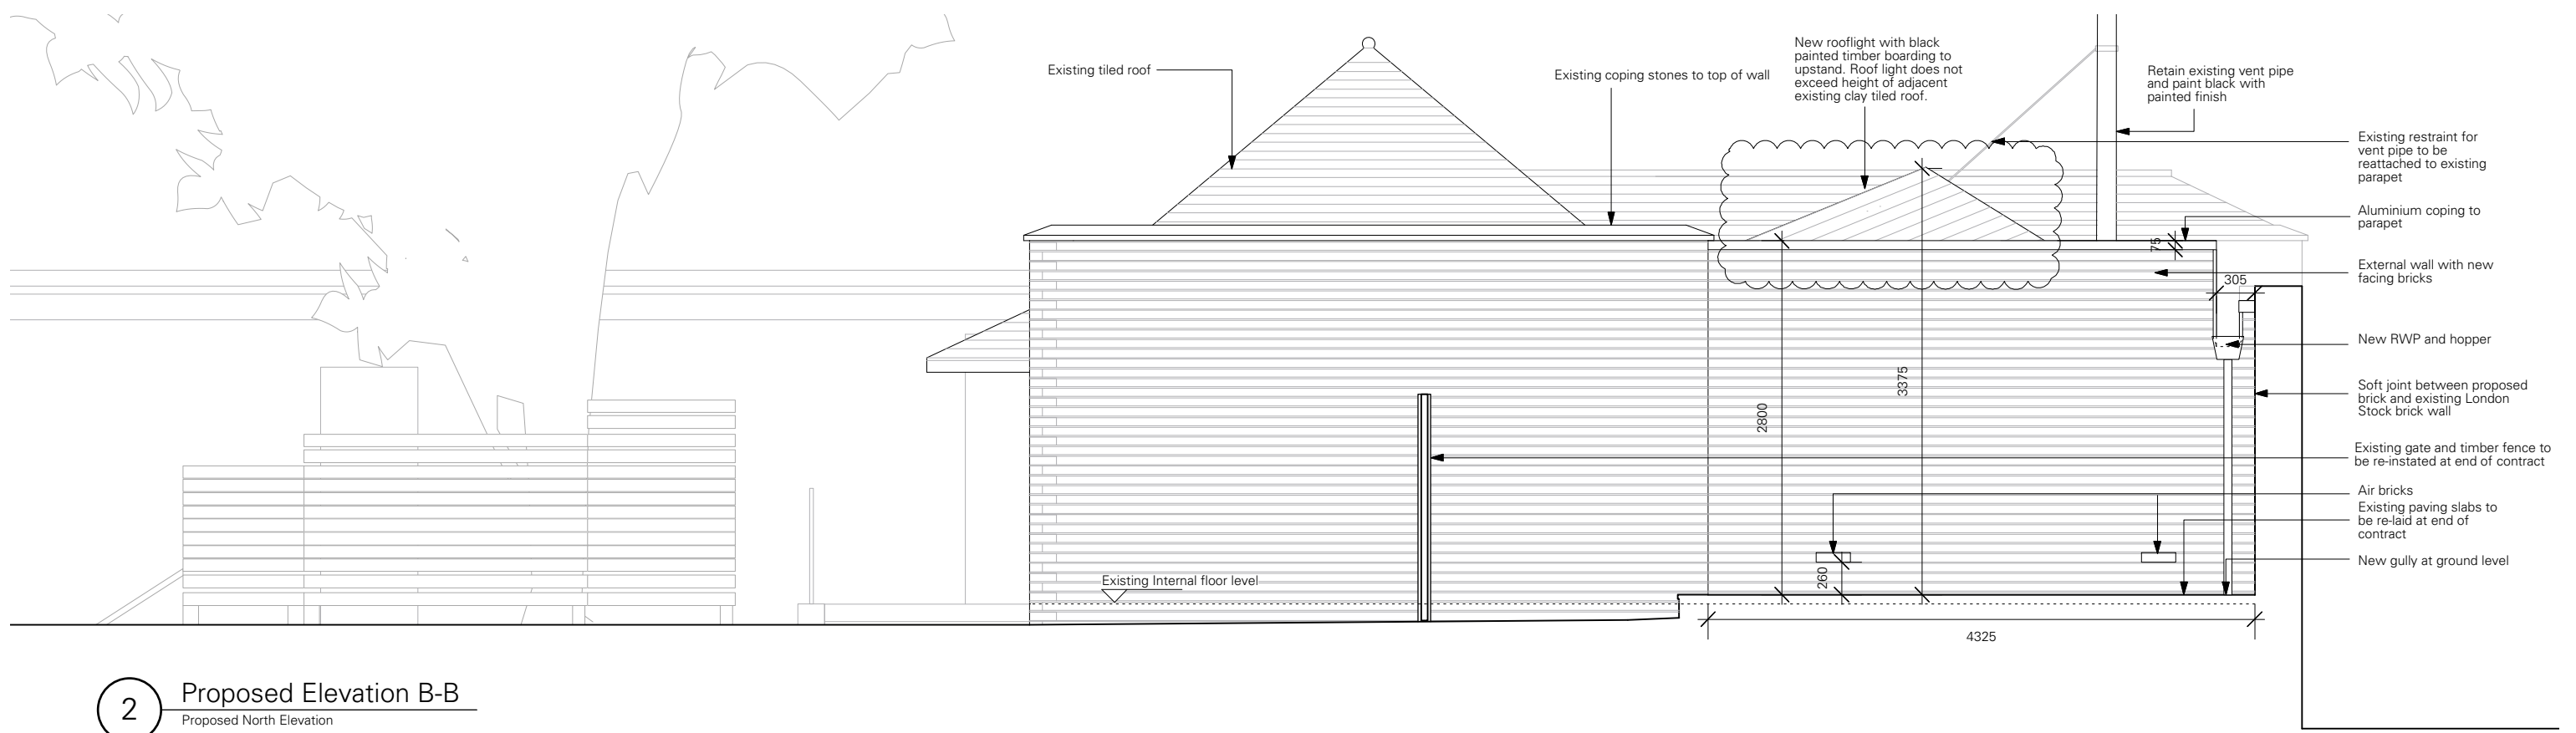

2 Proposed Elevation B-B
Proposed North Elevation

PLANNING		Date 19.06.2014	Revision A	Description Rooflight design has been modified from one large roof light to two smaller rooflights. See bubbles. Detail added to drawings.	NOTE: To be read in conjunction with -SE specification and drawings. -Architects specification and drawings	Notes: 1. Do not scale from this drawing. 2. All dimensions in mm unless noted otherwise. 3. All dimensions to be checked on site and discrepancies to be notified to A&S in writing. 4. Copyright Adams & Sutherland Ltd. 5. If in doubt, ask.	Client: Client Name Job: Beckford Classroom Works Plot:	Adams & Sutherland architecture landscape urban design Tel: 020 7267 1747 Fax: 020 7482 2359 info@adams-sutherland.co.uk Studio 1K, Highgate Business Centre 33 Greenwood Place, London NWS 1LB
		Date: 10.04.2014	Drawn: SI	Checked: FR	Approved: GS	Drawing Title: Proposed Elevations A-A and B-B Little Beckford	Drawing No.: 240_120	Rev.: A