


notes:
 Do not scale from this drawing
 All dimensions to be checked on site and any discrepancies reported to the Architect/Contract Administrator before proceeding with the works on site, or off-site fabrication

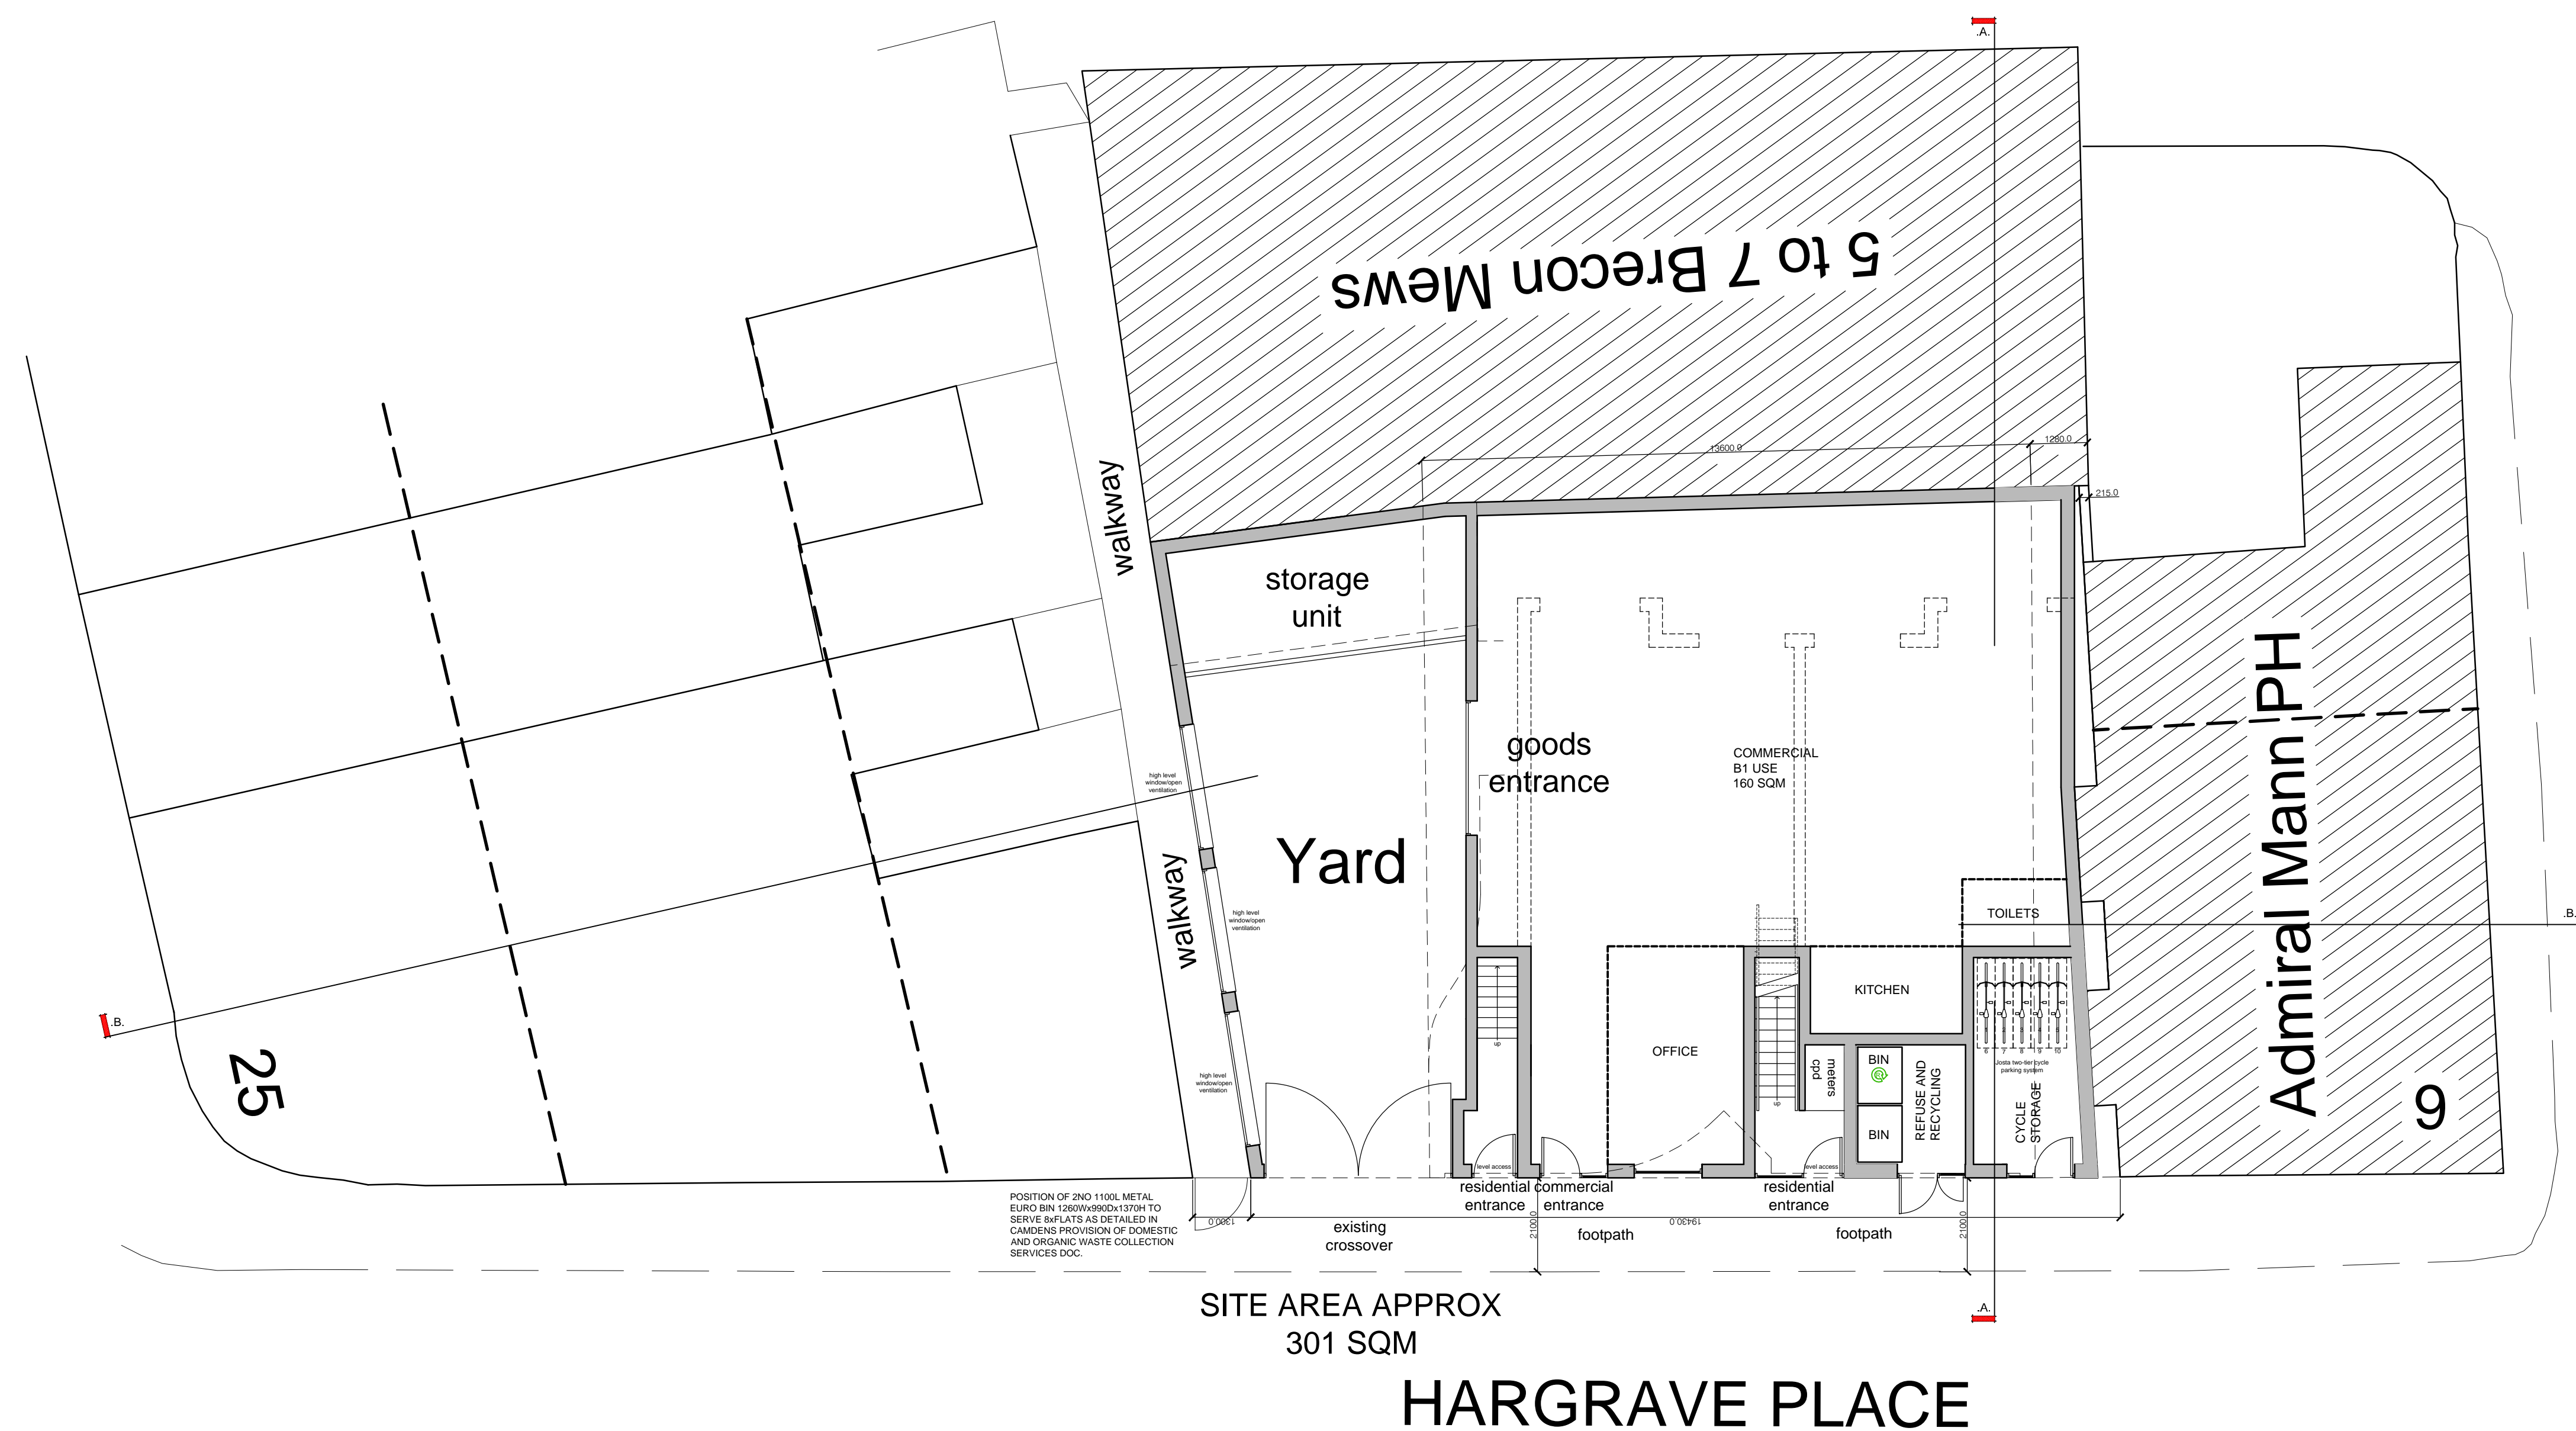

SITE/GROUND FLOOR PLAN 1:100

For Approval		
A	REVISED FOLLOWING COMMENTS FROM PLANNING DEPARTMENT	
1	25.08.14 IRMB	
revision	description	date
 GENESIS ARCHITECTS LTD 7 St Margarets Road, Stanstead Abbots Ware Hertfordshire SG12 8EP T: 01920 877998 F: 01920 877998 E: genesisarchitects@btconnect.com W: www.genesisarchitects.ltd.uk		
client Hargrave Developments Ltd		
project RESIDENTIAL DEVELOPMENT AT 1-7 HARGRAVE PLACE LONDON N7 0BP		
title PROPOSED SITE/GROUND FLOOR PLAN		
date	JUNE 14	scale AS SHOWN
drawn	IRMB	
drawing no	revisions	
GAL 200 (PC) 003 A		