




EXISTING REAR ELEVATION



PROPOSED REAR ELEVATION

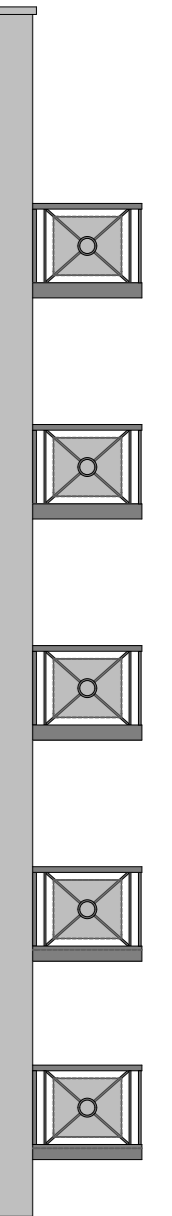

BALCONY END ELEVATIONS

notes:
 1. This drawing is copyright and must not be copied or reproduced without written consent.
 2. The builder is to work to figured dimensions and must not scale the drawing.

revisions:
 A 24/6/2014 BALCONIES REDUCED IN LENGTH

ronald fender designs
 architectural and interior design consultants
 West House, Thornhill, Limpsfield, Surrey, RH8 0ED. ☎ 01883 730373

title:
 47-48 HATTON GARDEN
 LONDON EC1
 REAR ELEVATION "F"

drg no: 9119/13A
 scale: 1 : 100 @ A3
 date: 26-02-2014
 drawn by: MKR