


 


General Note:  
This drawing is not to be scaled electronically or otherwise. It is the contractor's responsibility to both check and take dimensions before putting any work in hand.  
Note: Contractor to take all measurements from the existing buildings.

Revision:

**Legend:**

-  Area of new lead weathering to existing copings at roof level. Refer to drawing 1408/C/001 for details.
-  Line of new railings let into coping at parapet level- refer to drawing 1408/C/001.
-  Existing metal railings at parapet level to be removed according to schedule.

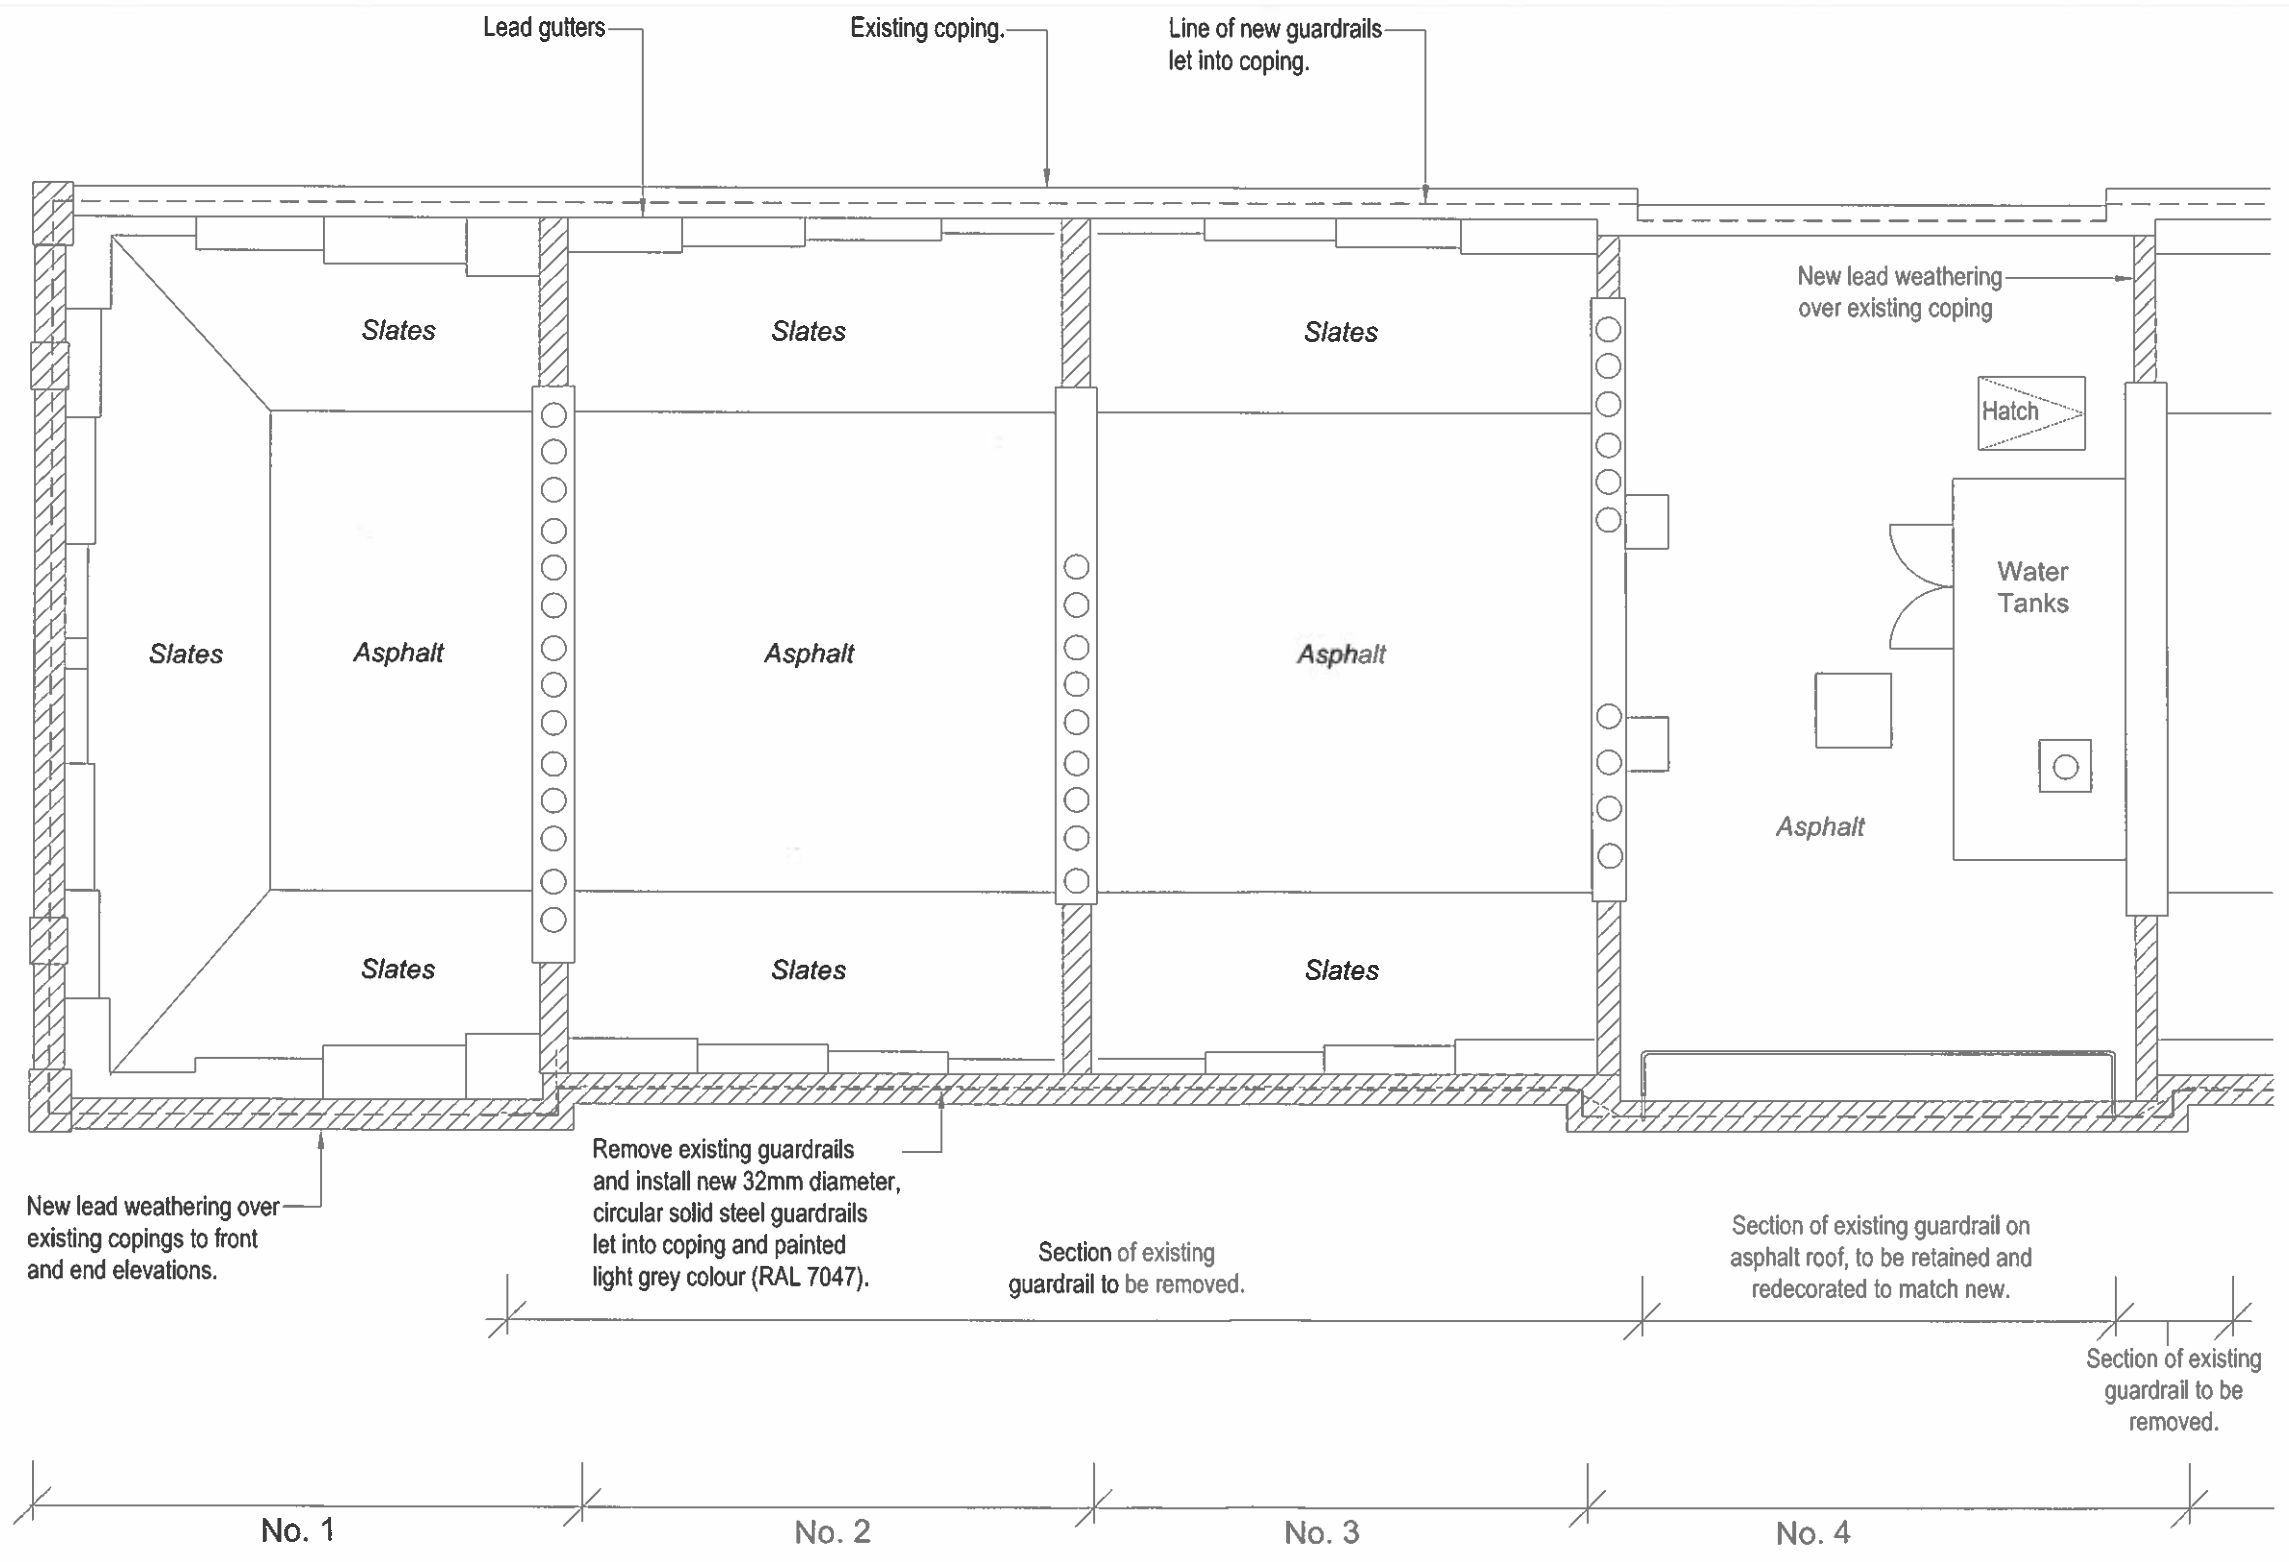

Project  
Passfield Halls  
Facade Repairs

Client  
London School of Economics

Drawing  
Roof Plan  
Main Building Nos 1, 2, 3, 4  
AS PROPOSED

Scale  
Approx 1:50@A1/ 1:100@A3

Date  
June 2014

**MOLYNEUX KERR**  
ARCHITECTS

Unit 14, 112 Tabernacle Street  
London, EC2A 4LE

Tel No: 020 7250 3330  
Fax No: 020 7250 3334

Drawing Number 1408 - 050