


**1 Existing Fourth Floor Plan**  
Scale: 1:100@A3

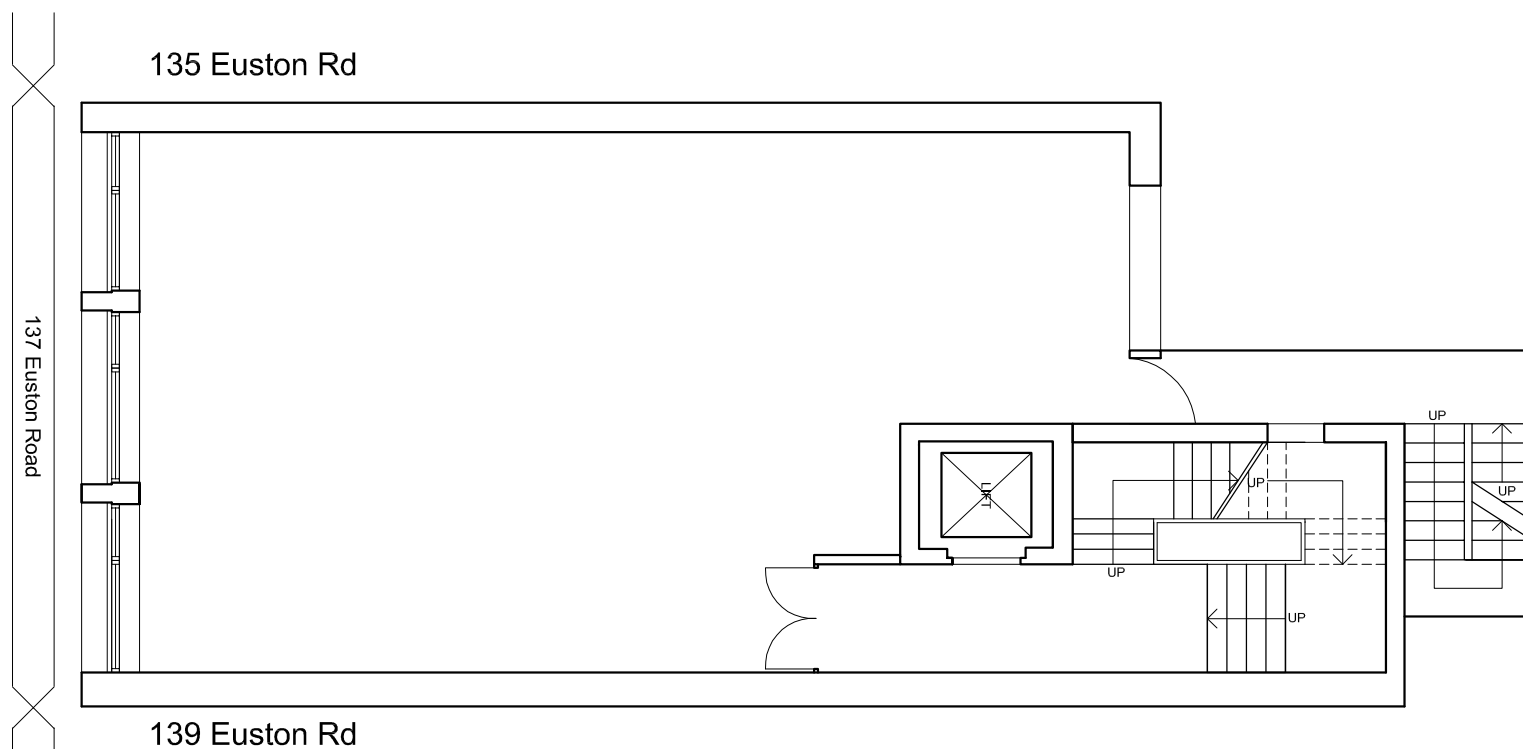

**2 Existing Fifth Floor Plan**  
Scale: 1:100@A3

**PLANNING APPLICATION**

NOTES

| DATE       | REVISION            | NO. |
|------------|---------------------|-----|
| 23.06.2014 | Issued for Planning | -   |

THIS DRAWING IS NOT TO BE SCALED, ONLY FIGURED DIMENSIONS ARE TO BE FOLLOWED (UNLESS THE DRAWING IS PART OF A PLANNING APPLICATION). CONTRACTORS ARE TO CHECK ALL DIMENSIONS BEFORE WORK COMMENCES, AND REFER ANY APPARENT DISCREPANCY TO THE ARCHITECT.  
THIS DRAWING IS THE SOLE PROPERTY OF M.R PARTNERSHIP LIMITED, AND MAY NOT BE COPIED OR REPRODUCED IN ANY MANNER WHATSOEVER WITHOUT THE OWNERS WRITTEN CONSENT. (c) COPYRIGHT.

**M·R PARTNERSHIP**  
ARCHITECTS & INTERIOR DESIGNERS

41 FOLEY STREET TEL: (020) 7631 5405  
LONDON W1W 7TS FAX: (020) 7631 5186

|          |        |   |         |
|----------|--------|---|---------|
| PROJECT  |        | 137 EUSTON ROAD<br>LONDON<br>NW1 2AA      |         |
| DRAWING  |        | EXISTING<br>FOURTH & FIFTH<br>FLOOR PLANS |         |
| DATE:    | DRAWN: | SCALE:                                    | DWG No. |
| APR 14   | CAD    | 1:100@A3                                  | 2925054 |
| REV. No. |        |   | 1       |

