


1 Proposed Second Floor Plan
 063 Scale: 1:100@A3

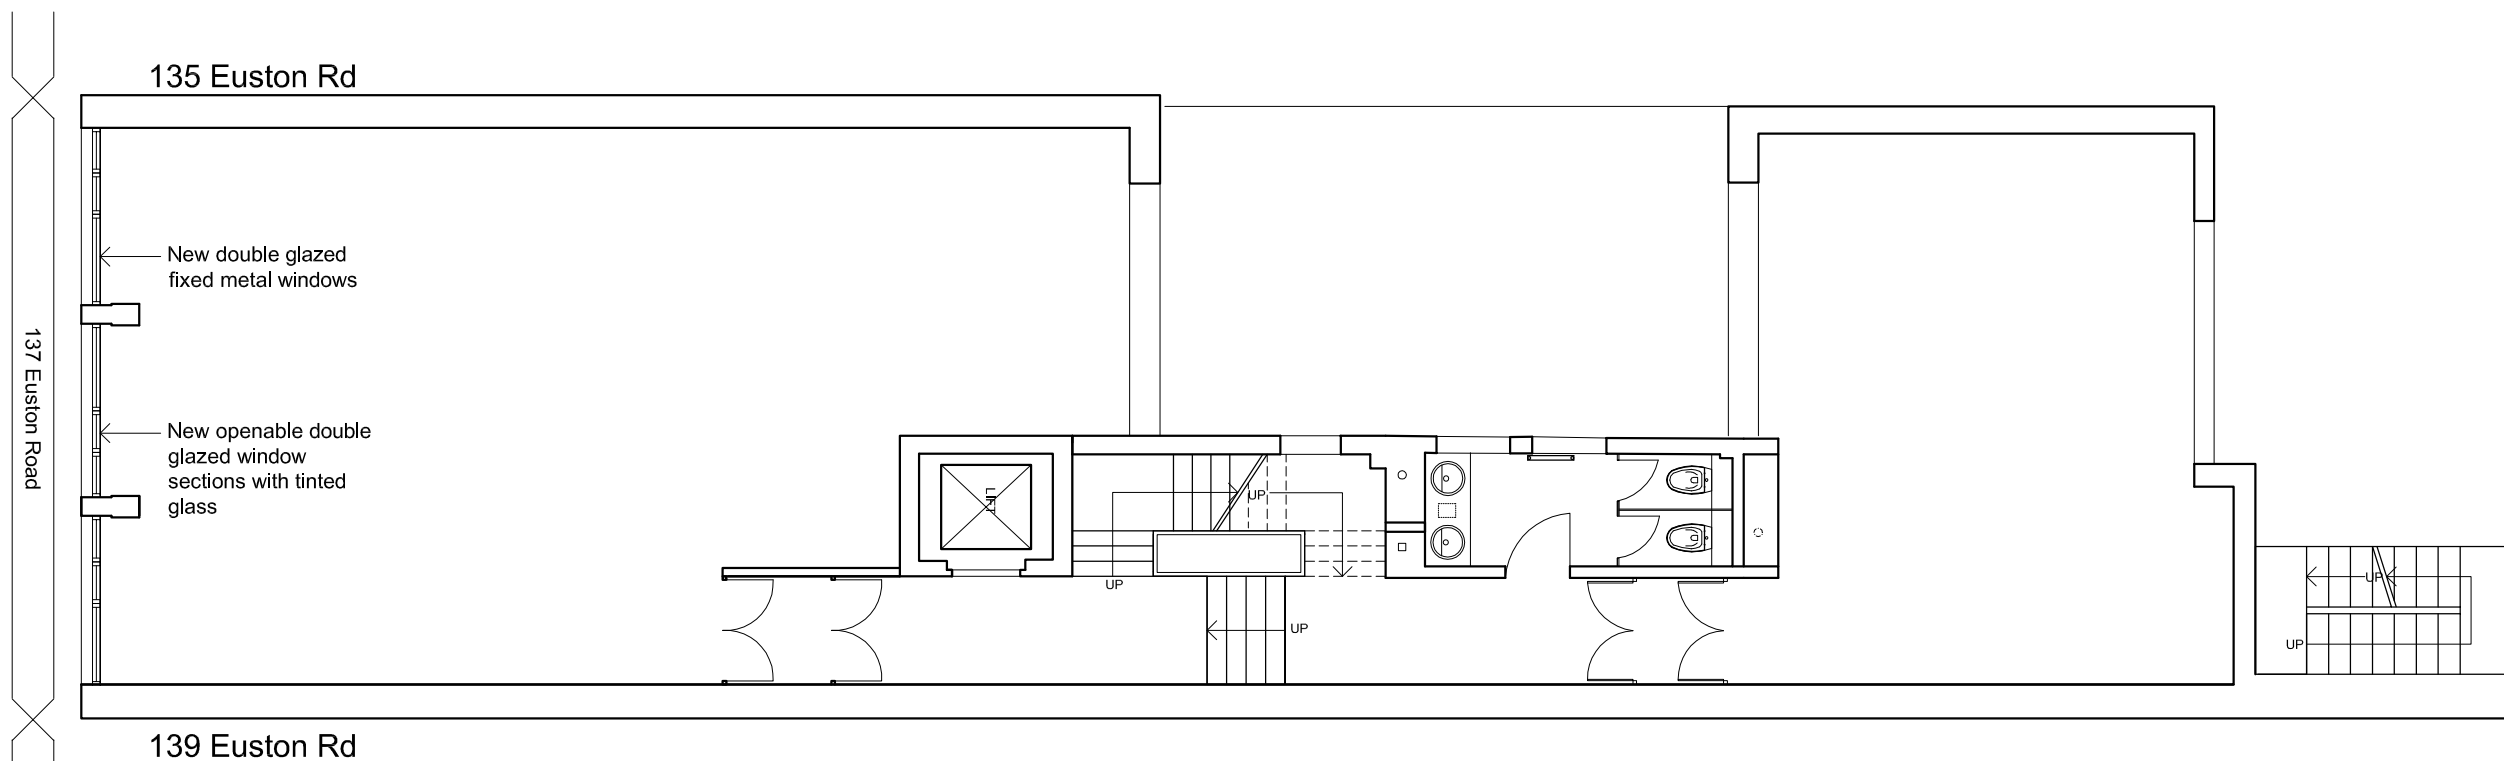

2 Proposed Third Floor Plan
 063 Scale: 1:100@A3

PLANNING APPLICATION

NOTES

DATE	REVISION	NO.
23.06.2014	Issued for Planning	-

THIS DRAWING IS NOT TO BE SCALED, ONLY FIGURED DIMENSIONS ARE TO BE FOLLOWED (UNLESS THE DRAWING IS PART OF A PLANNING APPLICATION). CONTRACTORS ARE TO CHECK ALL DIMENSIONS BEFORE WORK COMMENCES, AND REFER ANY APPARENT DISCREPANCY TO THE ARCHITECT.
 THIS DRAWING IS THE SOLE PROPERTY OF M.R PARTNERSHIP LIMITED, AND MAY NOT BE COPIED OR REPRODUCED IN ANY MANNER WHATSOEVER WITHOUT THE OWNERS WRITTEN CONSENT. (c) COPYRIGHT.

M·R PARTNERSHIP
 ARCHITECTS & INTERIOR DESIGNERS

41 FOLEY STREET TEL: (020) 7631 5405
 LONDON W1W 7TS FAX: (020) 7631 5186

PROJECT		137 EUSTON ROAD LONDON NW1 2AA	
DRAWING		PROPOSED SECOND & THIRD FLOOR PLANS	
DATE:	DRAWN:	SCALE:	DWG No.
APR 14	CAD	1:100@A3	2925063
REV. No.			1

