


New forecourt design:
Luxcrete circular lenses PC 170/100
(117mm diameter) @170mm
centres set into reinforced concrete
ribs.

NOTE: Open up
chimney breast

NOTE: Mezzanine
and staircase to
mezzanine removed
to expose roof
profile. Rooflight
above enlarged to
2700 x 1500mm

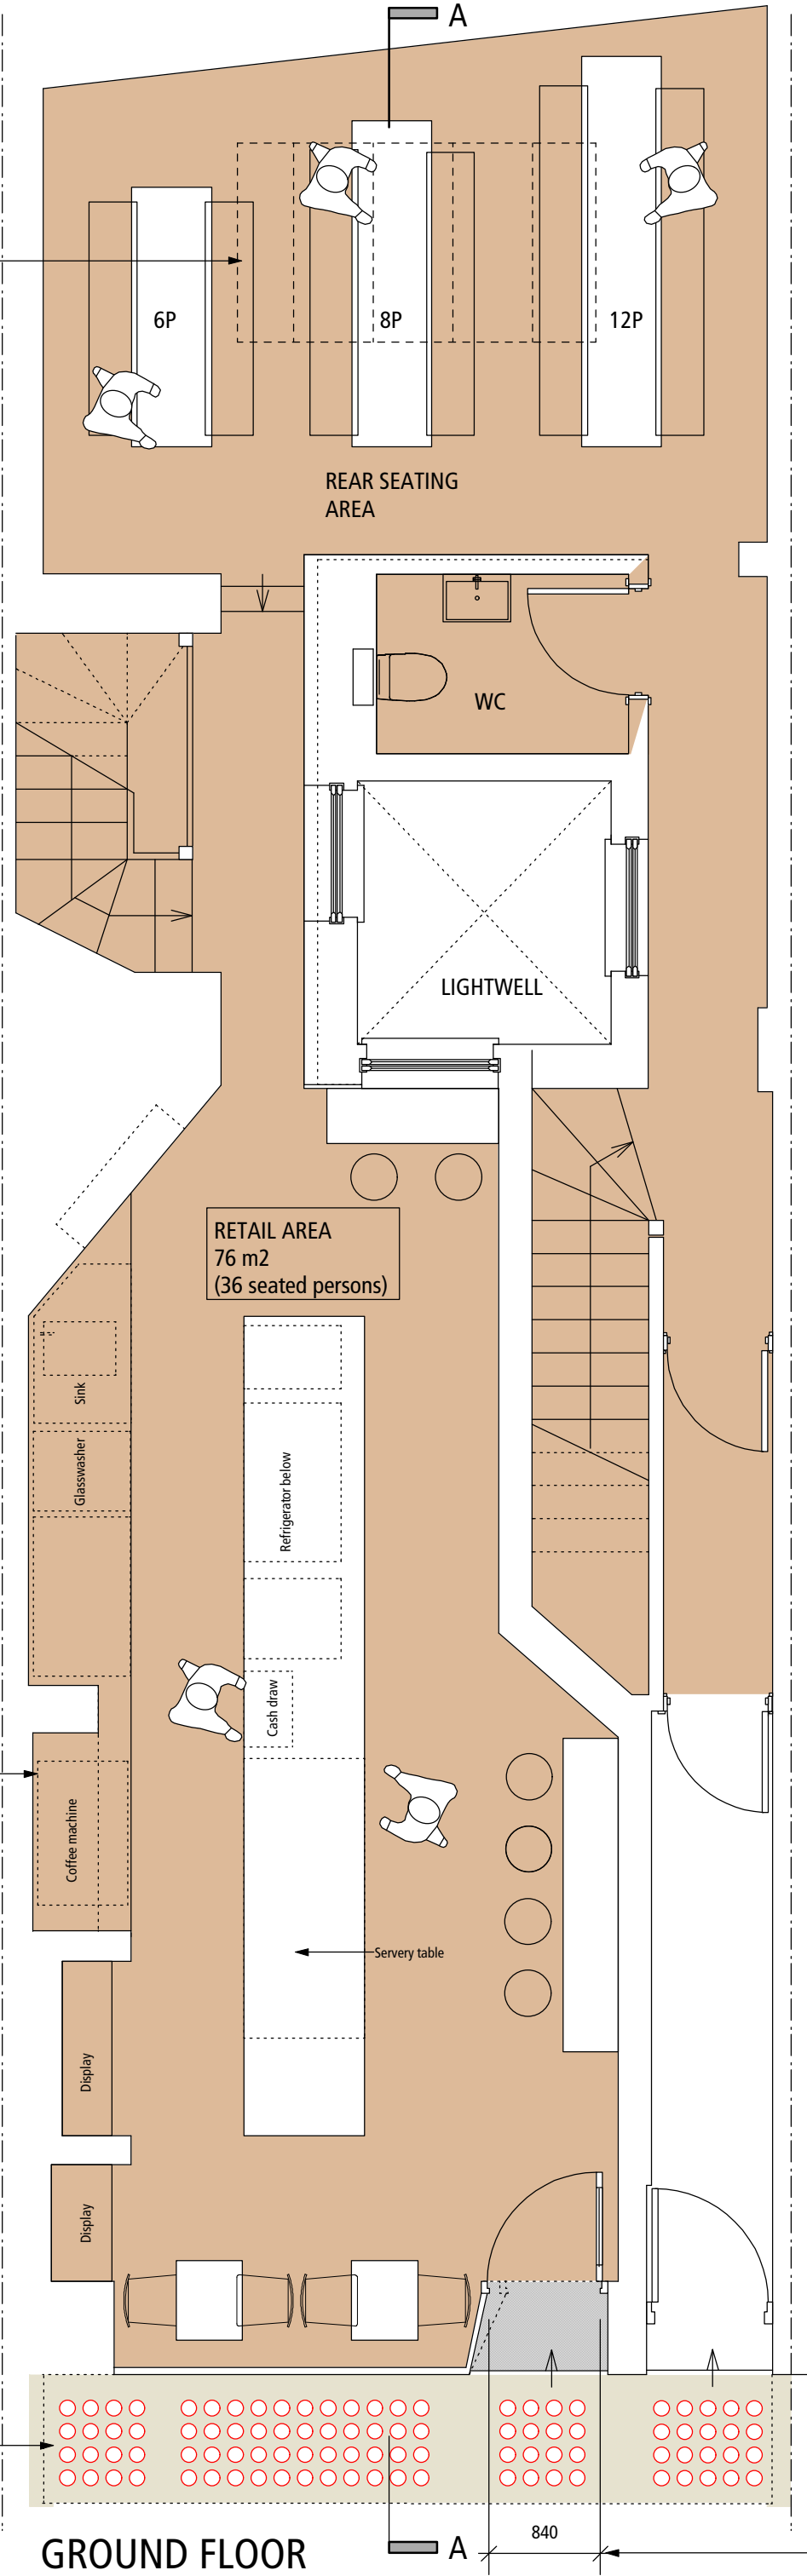

Shopfront door only 700mm wide
to be replaced with new wider
Shopfront door 840mm. To
comply with DDA requirements.
Shopfront return to be adjusted to
allow wider door. Fanlight above
door to be replaced with clear
glass

89 Wellington Road Bush Hill Park Enfield EN1 2PL
Tel: 0208 360 4677 Fax 0207 837 7575 Mob 07768 803 590
E-mail: ahmet@ah-architects.com



Project 34 GT QUEEN STREET

Drawing Title Proposed Ground Floor Plan

Drawing No 315/GA/03A Scale : 1:50 Date : FEB 2014

Final dimensions to be verified on site. Do not reproduce without AHArchitects permission.

