


Existing studio at
#31 Lancaster
Grove

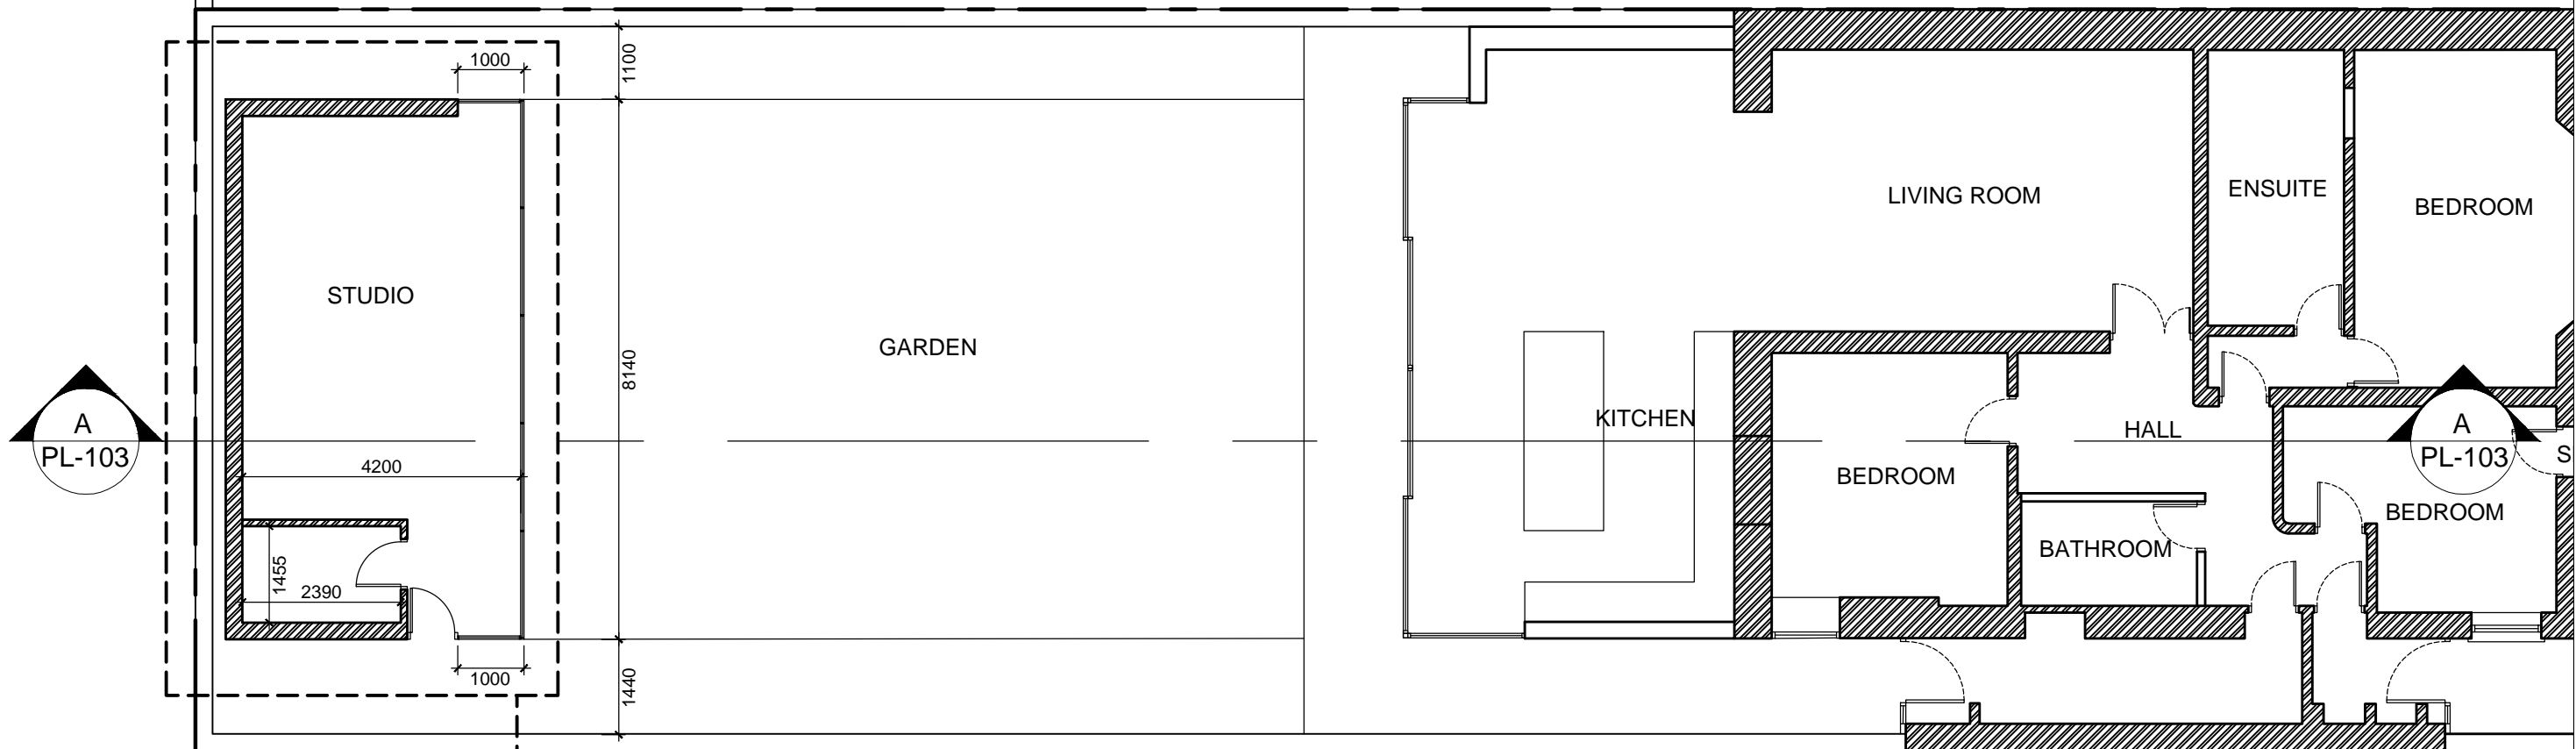


ORIGINAL STUDIO APPROVED
WITH APPLICATION FOR KITCHEN
EXTENSION - NOT BUILT

NOTES:
Do not scale from this drawing, all dimensions to be checked on site
© This Drawing (and all design information there to) are property of the architect
This drawing may not be reproduced-in whole or in part-without prior written consent from the architect.

Revisions			
Rev	Amendment details	Date	By
A	Added studio from approved from previous application	17.06.2014	DW
B	Amended Drawing Title and Title Block	24.06.2014	DW

Approved Ground Floor Plan

 

Deverill-Jenkins
Architectural Design Services Ltd

49 Aden Grove London N16 9NP T: 0203 076 1384 www.deverilljenkins.co.uk enquiries@deverilljenkins.co.uk

Title: Approved Ground Floor Plan

Project: 29 Lancaster Grove	Drawn By: DW
Date: 21.05.2014	Job No: 137
Scale: 1:100@A3	DrawingNo: PL-102
	Checked By: OJ
	Rev: B