



2 West elevation as proposed
202_350 Scale 1:50 @ A1

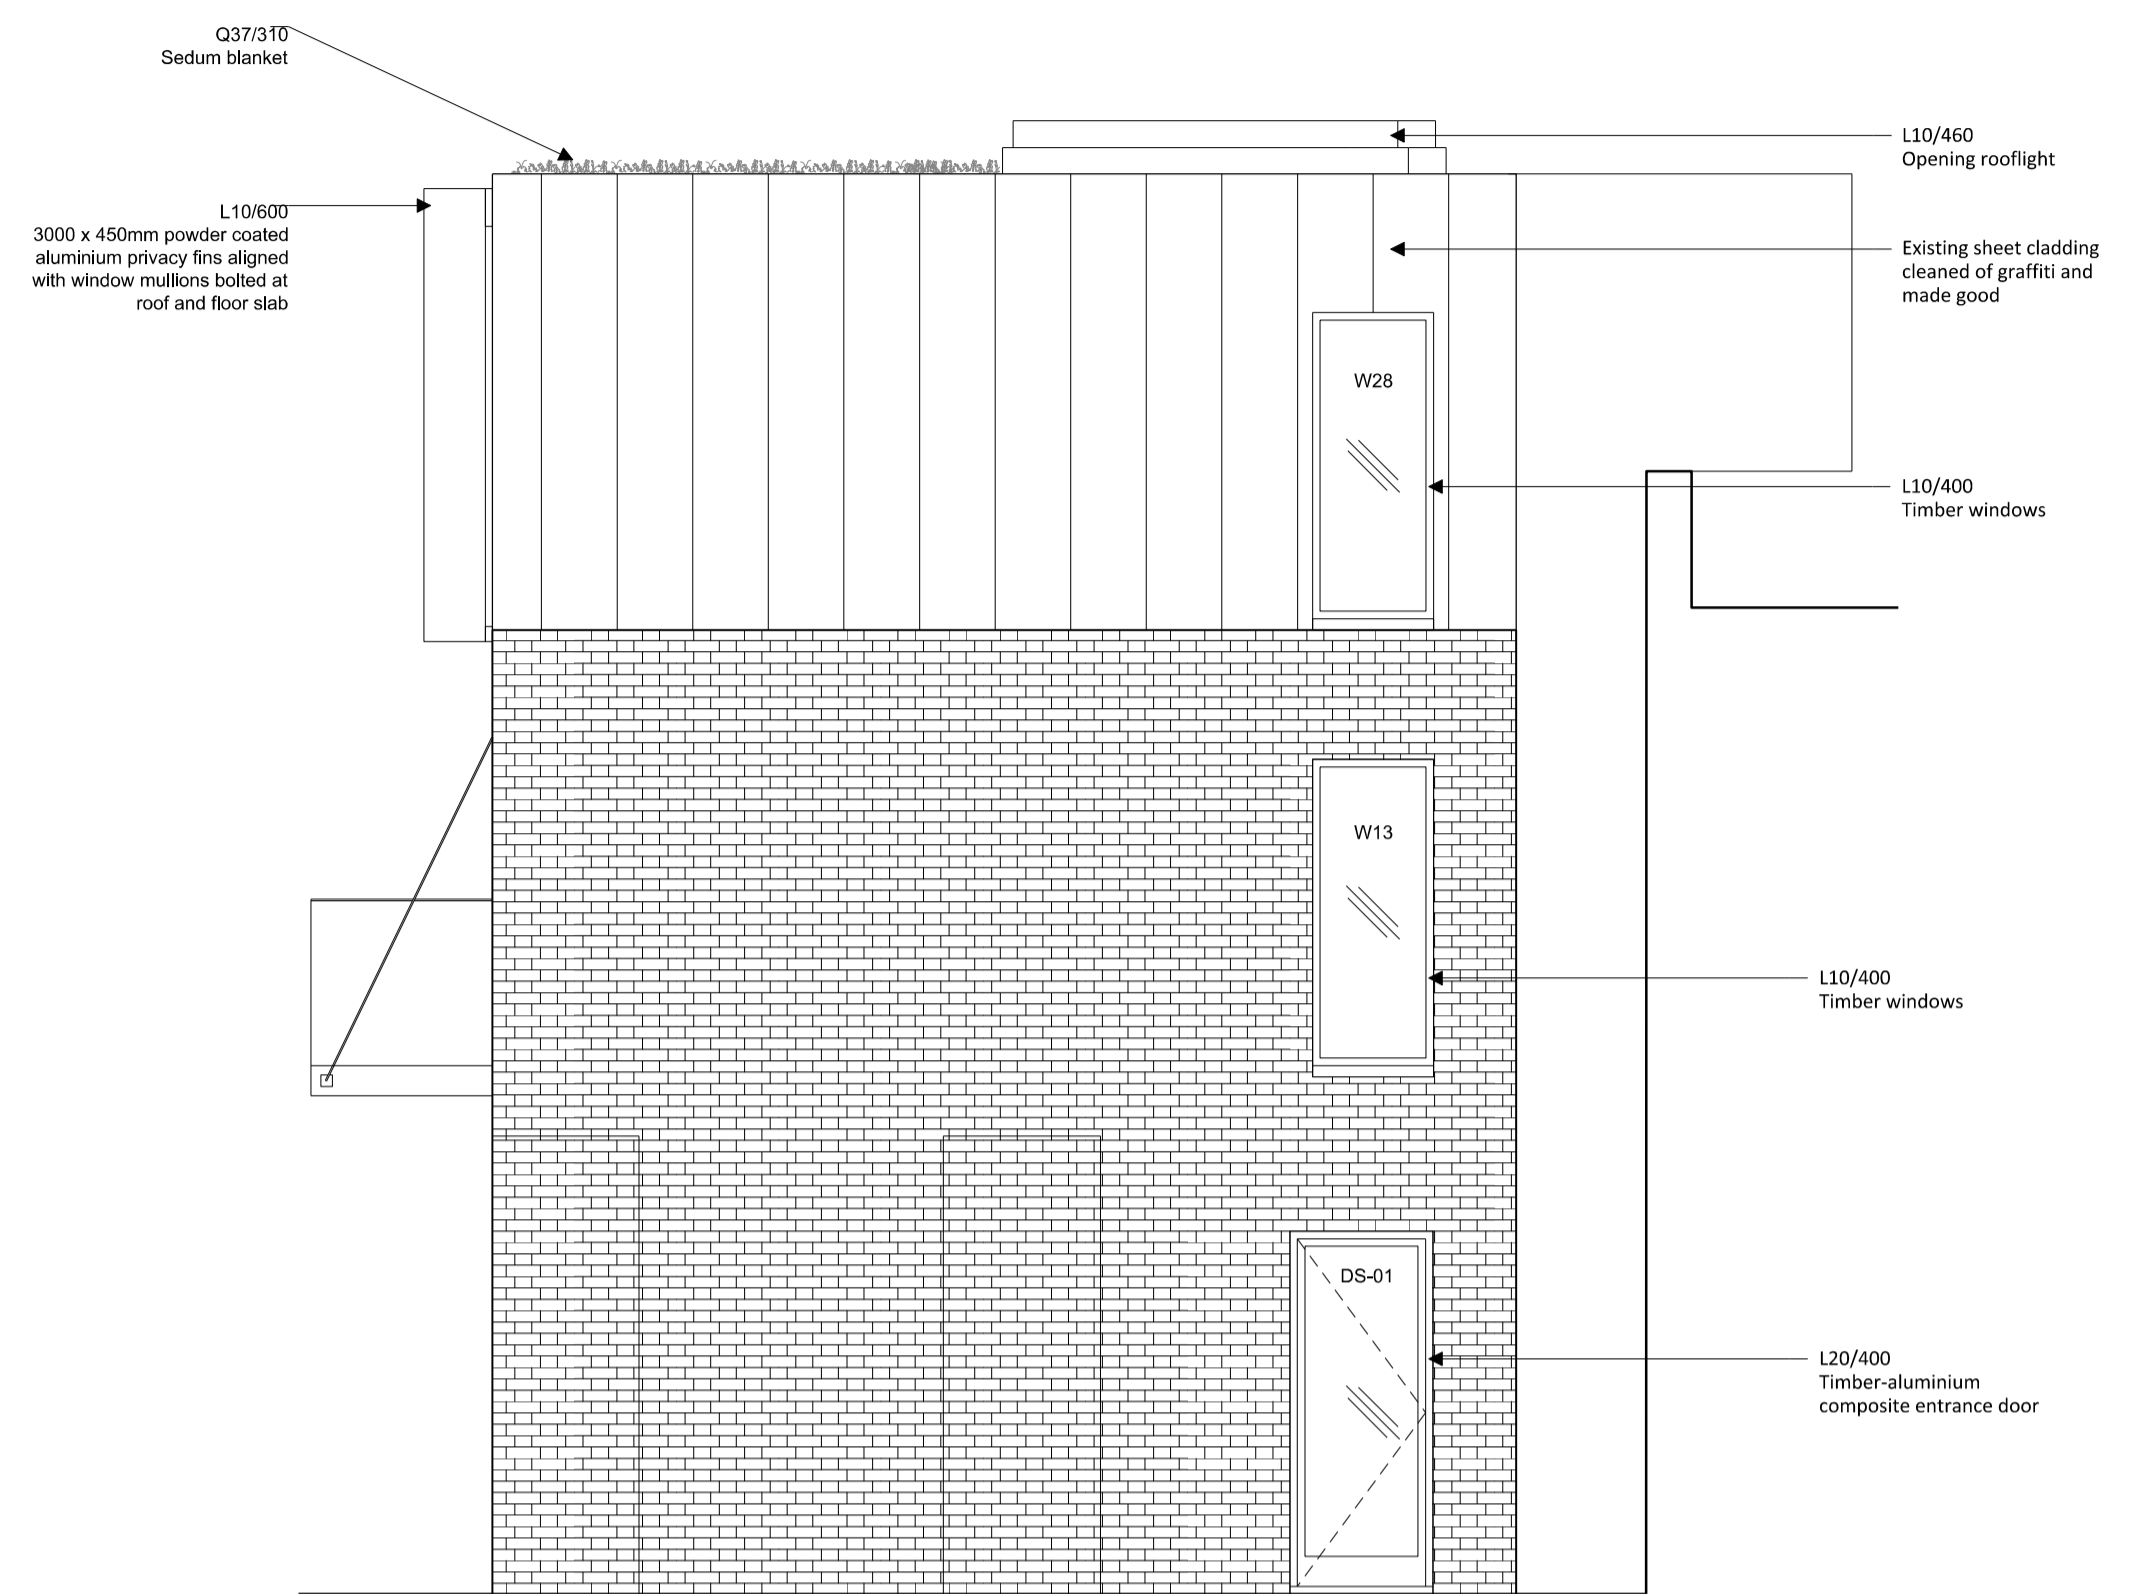

3 North elevation as proposed
202_350 Scale 1:50 @ A1



1 East elevation as proposed
202_350 Scale 1:50 @ A1

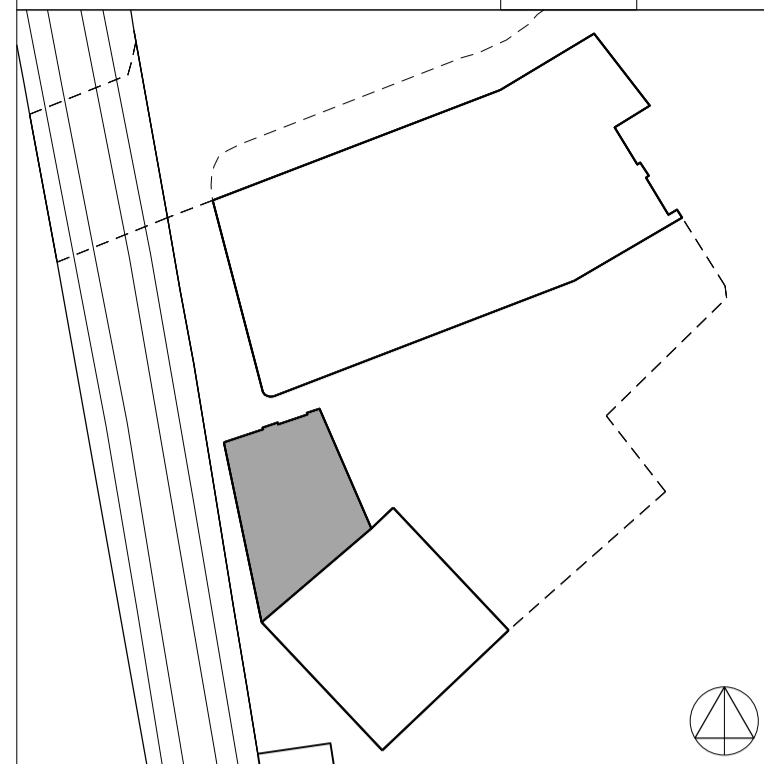

P2	14.03.14	Removal of roof garden Timber panels to windows Balcony to 1st floor
Rev	Date	Note

Services
Synergy Consulting Engineers Ltd

Structures
Ellis + Moore

Client
Jonathon Rose
Portland House, Ryland Road, London, NW5 3EB

Project title
BRINSMEAD 2

Drawing Title
**SHOWROOM ELEVATIONS
AS APPROVED**

Scale @ A1 **1:50 / 1:100@A3**

Project No.	Drawing no.	Revision
202	350	P2

Status	Date of Issue
PLANNING	MAR 2014

Clive Sall Architecture Ltd.
2 Providence Yard
Ezra Street
London E2 7RJ
Copyright CLIVE SALL ARCHITECTURE LTD