



**MEWS COURTYARD ELEVATION**

Alterations to Windows and doors and their openings to Mews Courtyard Elevation and insertion of roof light subject to Certificate of Lawfulness application as regarded as Permitted Development under alternative cover

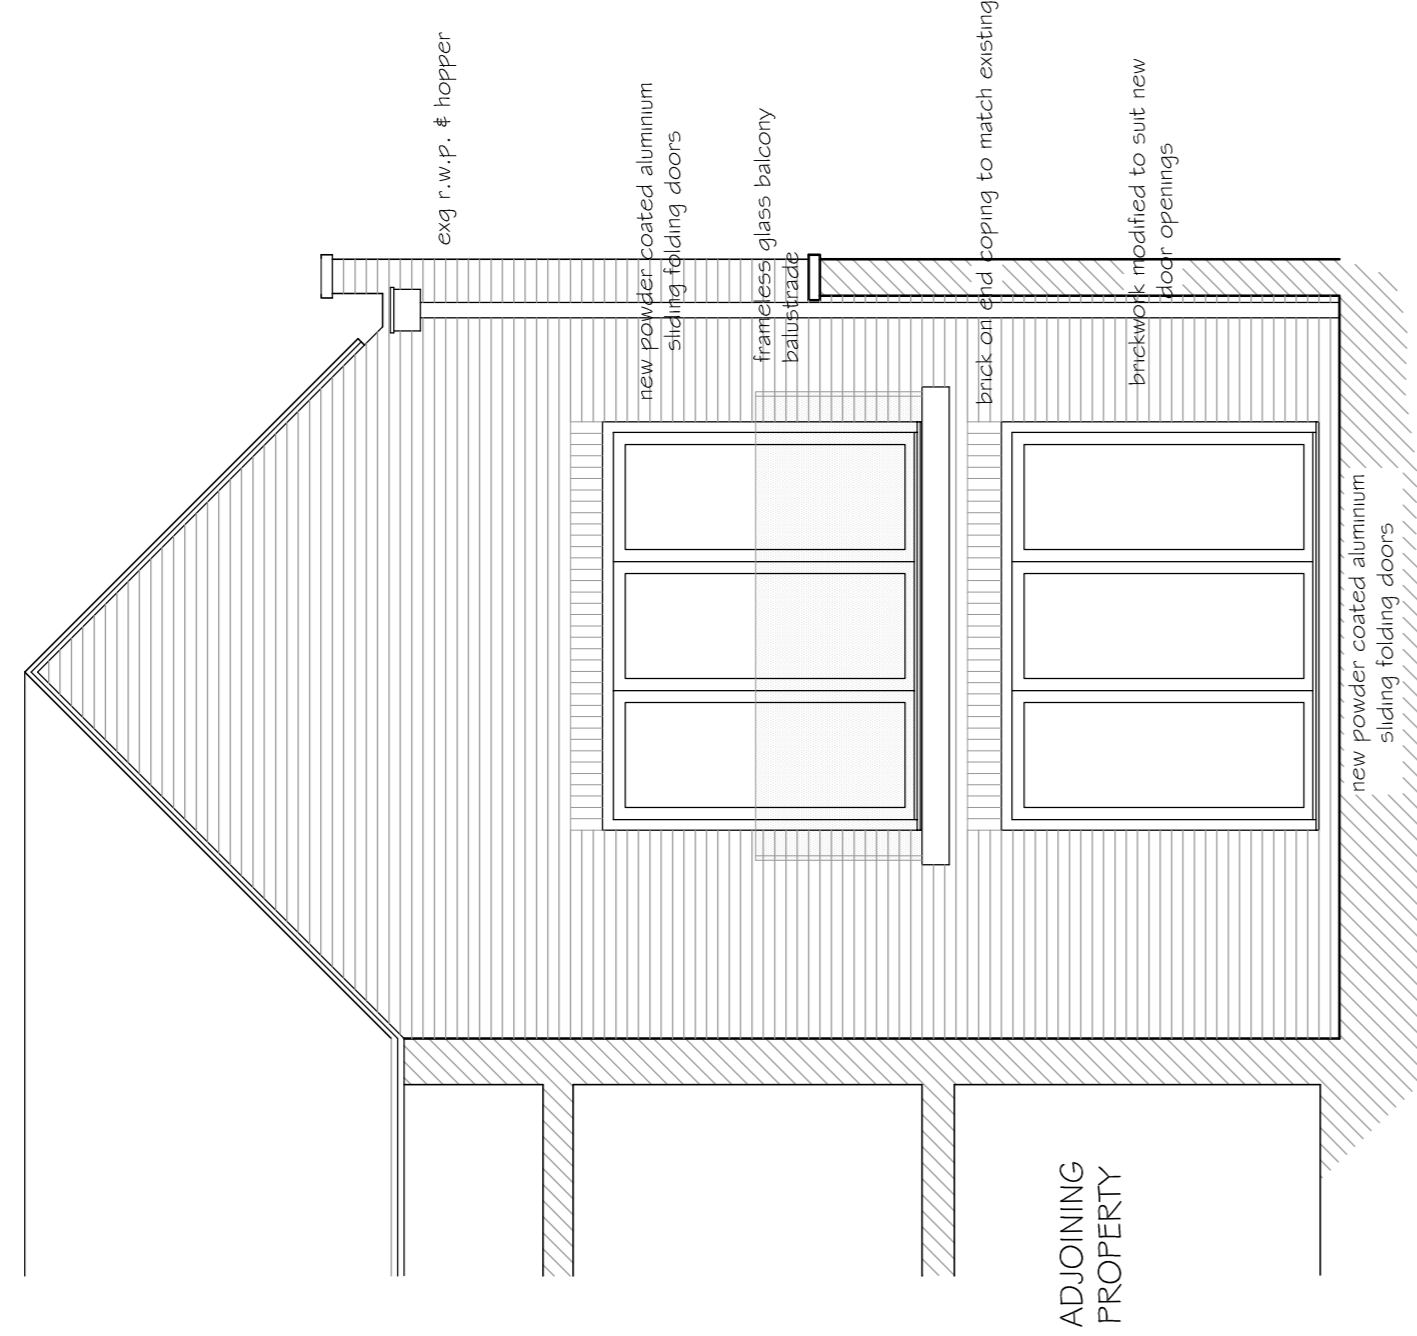


**COURTYARD GARDEN ELEVATION**

Insertion of roof light to South East Elevation subject to Certificate of Lawfulness application as regarded as Permitted Development under alternative cover

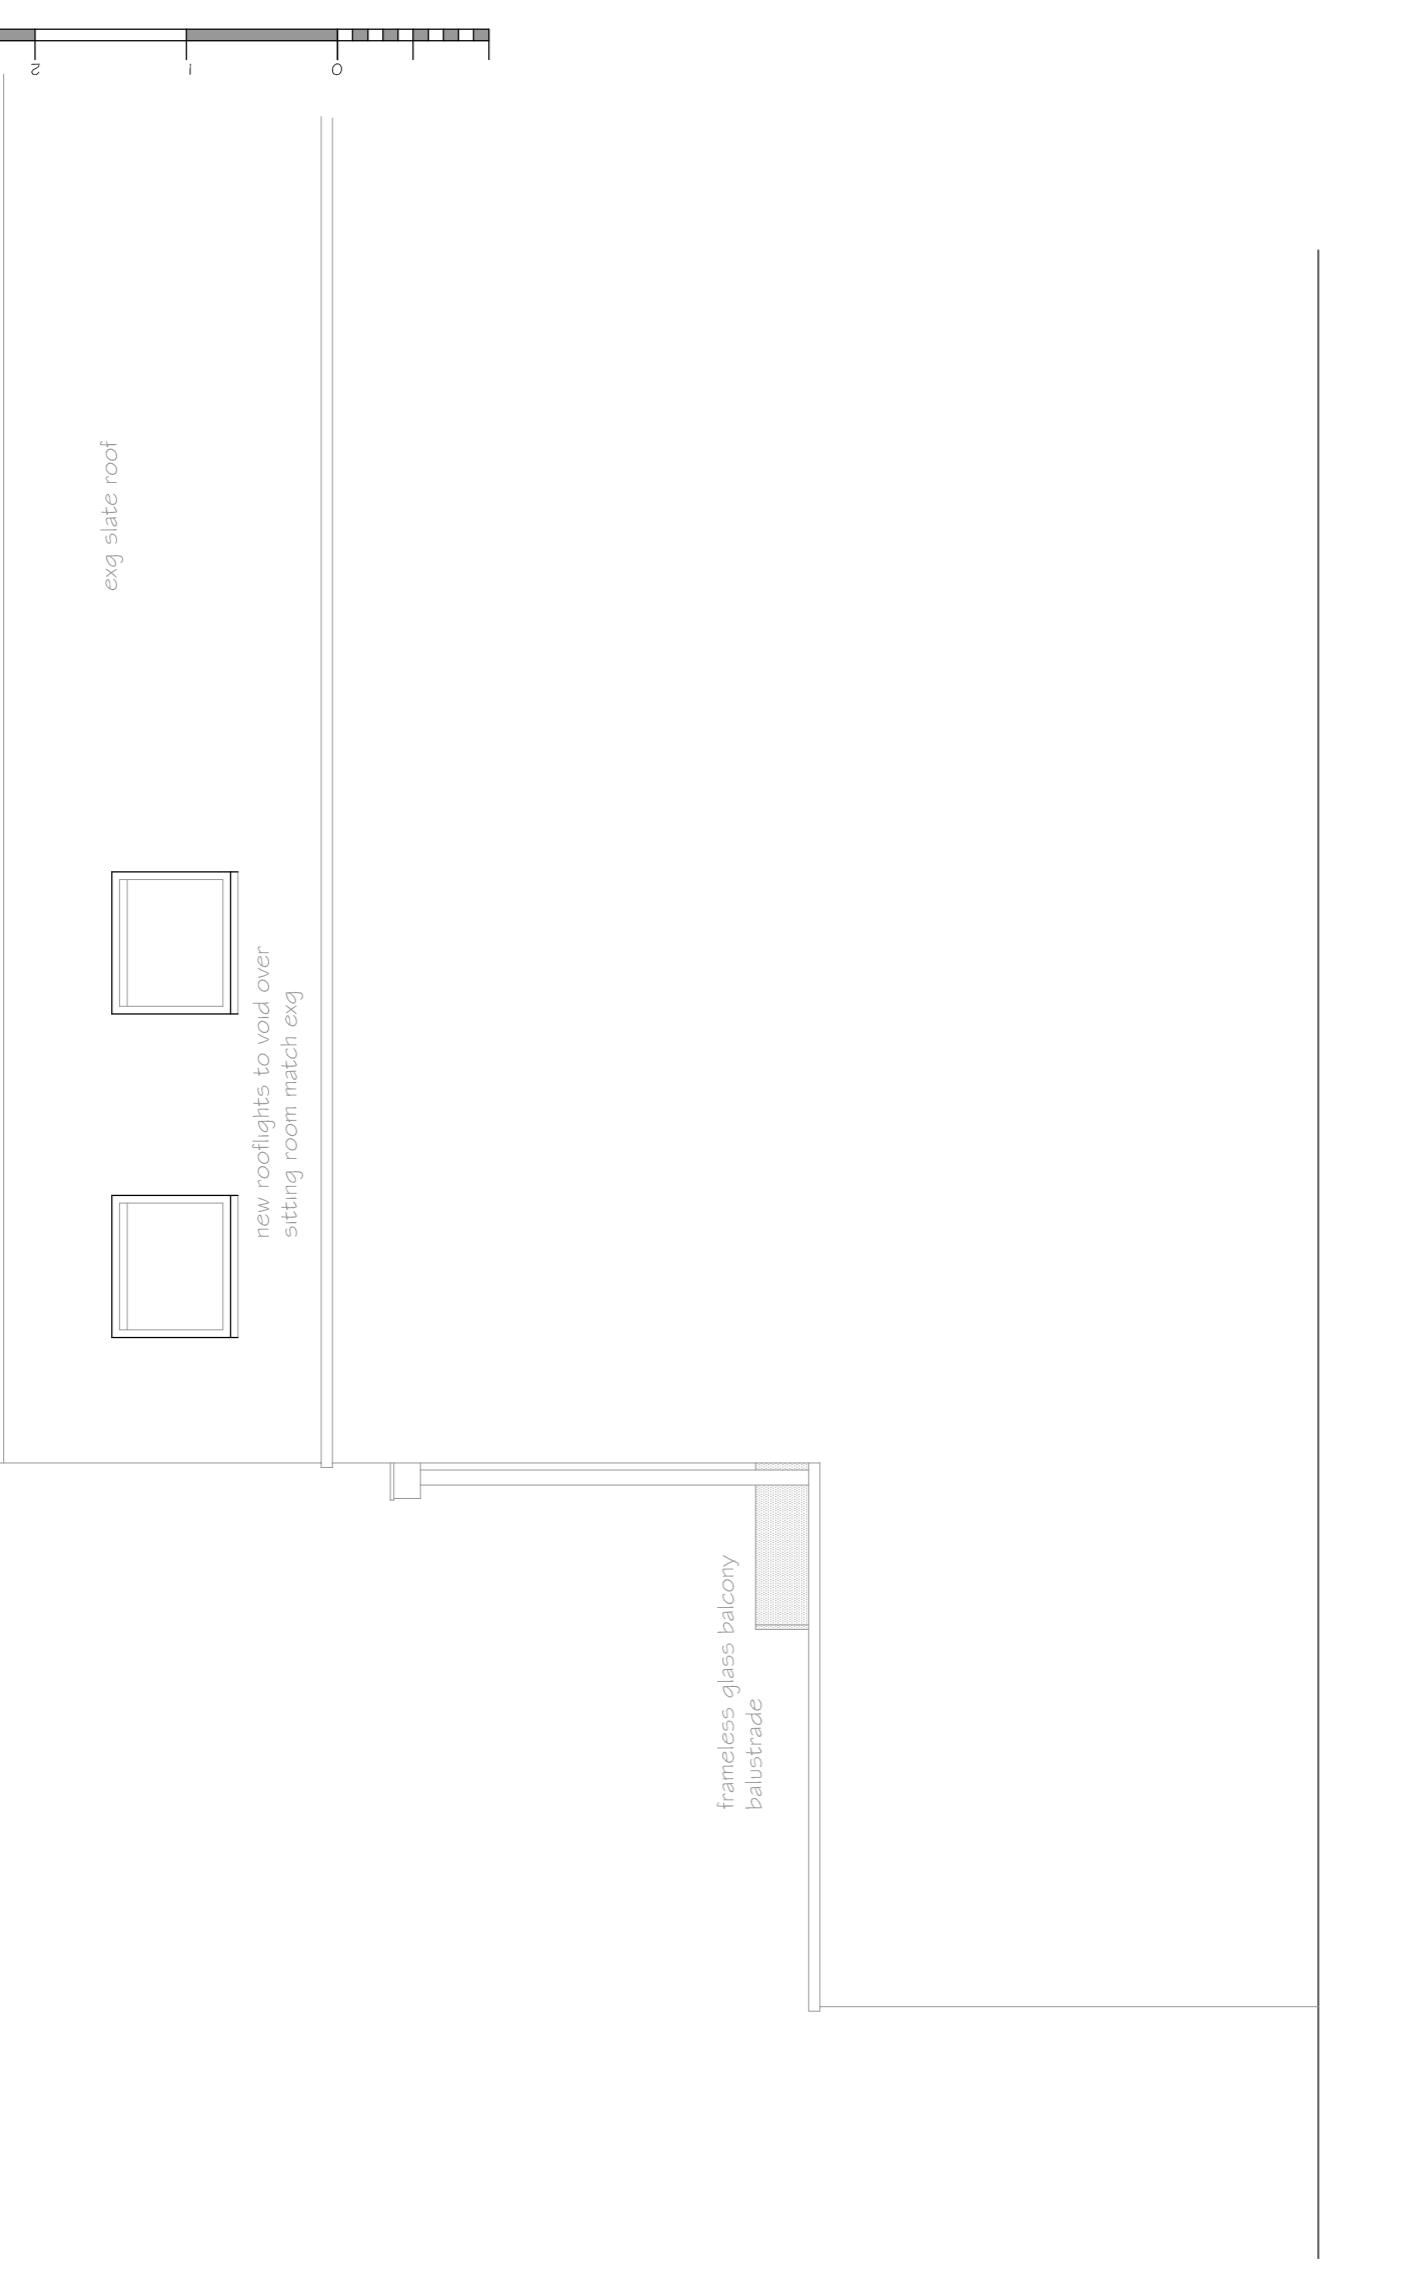

**SOUTH EAST ELEVATION**

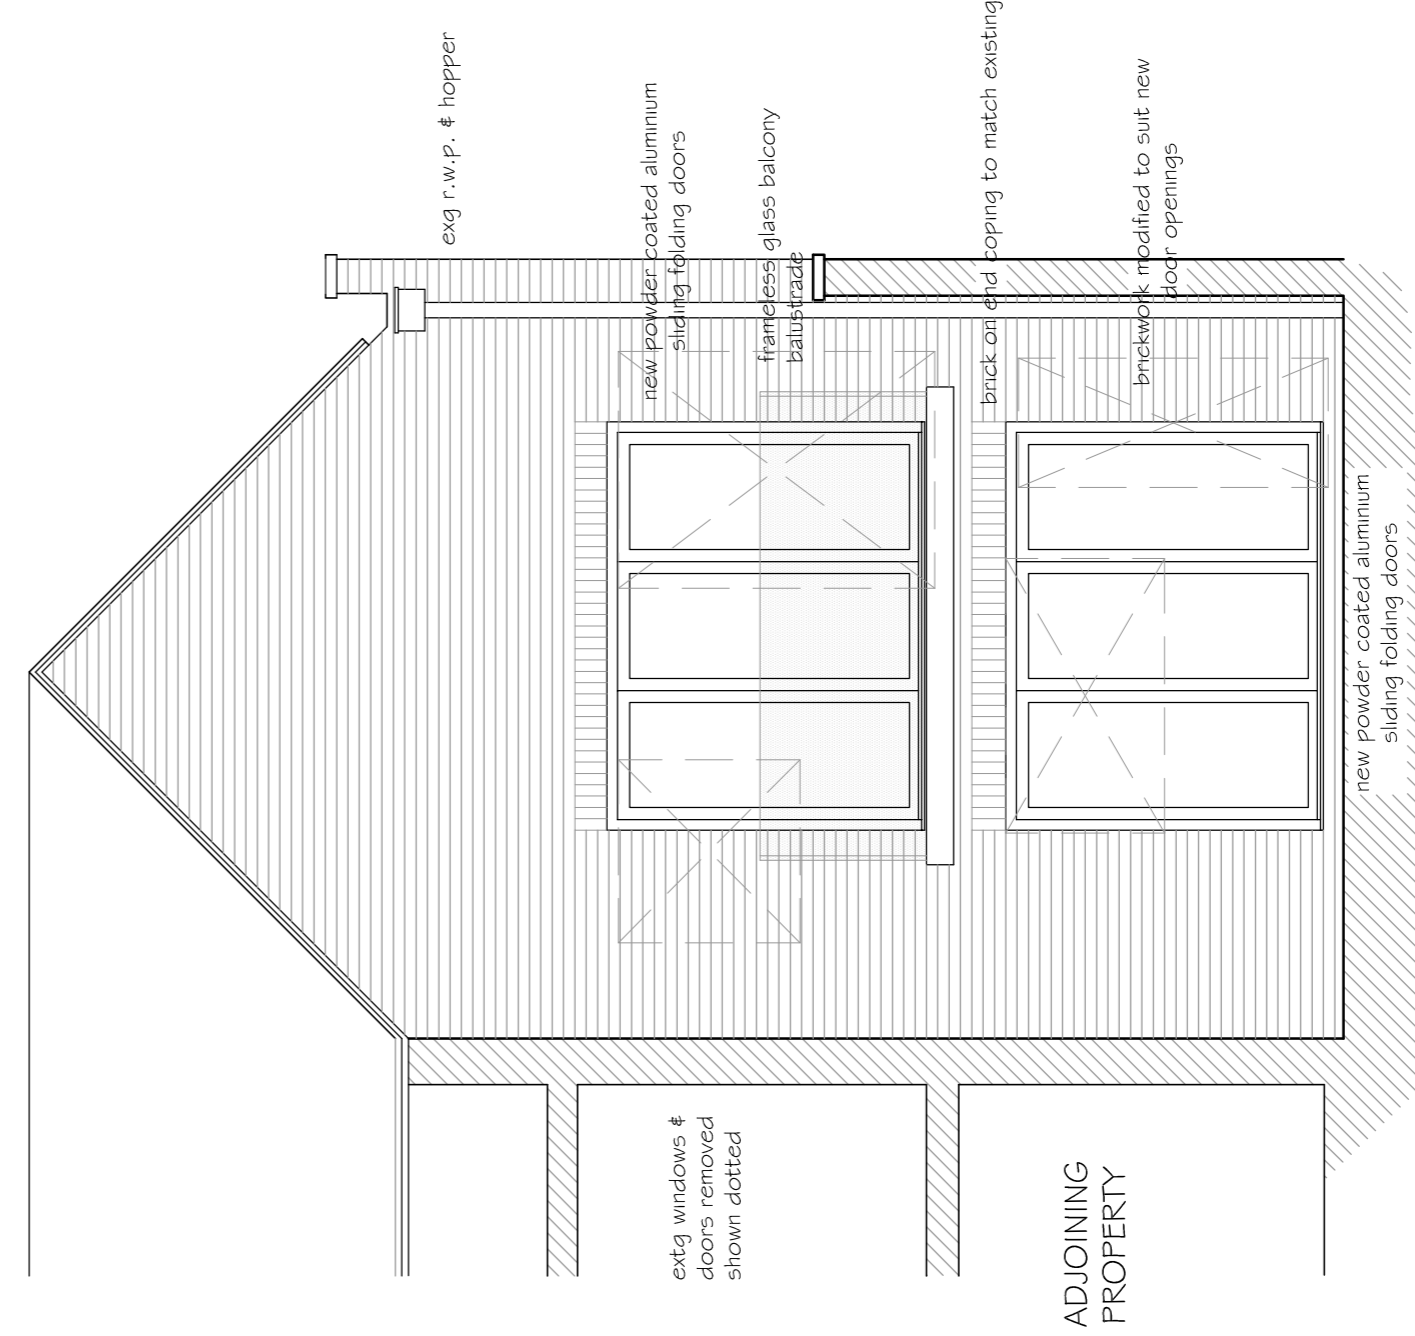

**COURTYARD ELEVATION with removed windows & doors shown dotted**



Revision Date  
**PNA**  
 The Old Reading Room, 32 High Road  
 Escendon, Hatfield, Herts, AL9 6HW  
 01707 276595 / 275664 Fax: 01707 260024  
 email: info@pna.co.uk / pna.co.uk

Job Title  
**6 Steeles Mews South**  
**Steeles Road**  
**London NW3**

Drawing Title  
**PROPOSED**  
**Mews, Courtyard & Rear**  
**Elevations**

Date  
 June 2014

Scale  
 1:50

Job No  
**738**

Drawing No  
**11A**

Copyright (c)  
 Do Not Scale