




SOUTH EAST ELEVATION

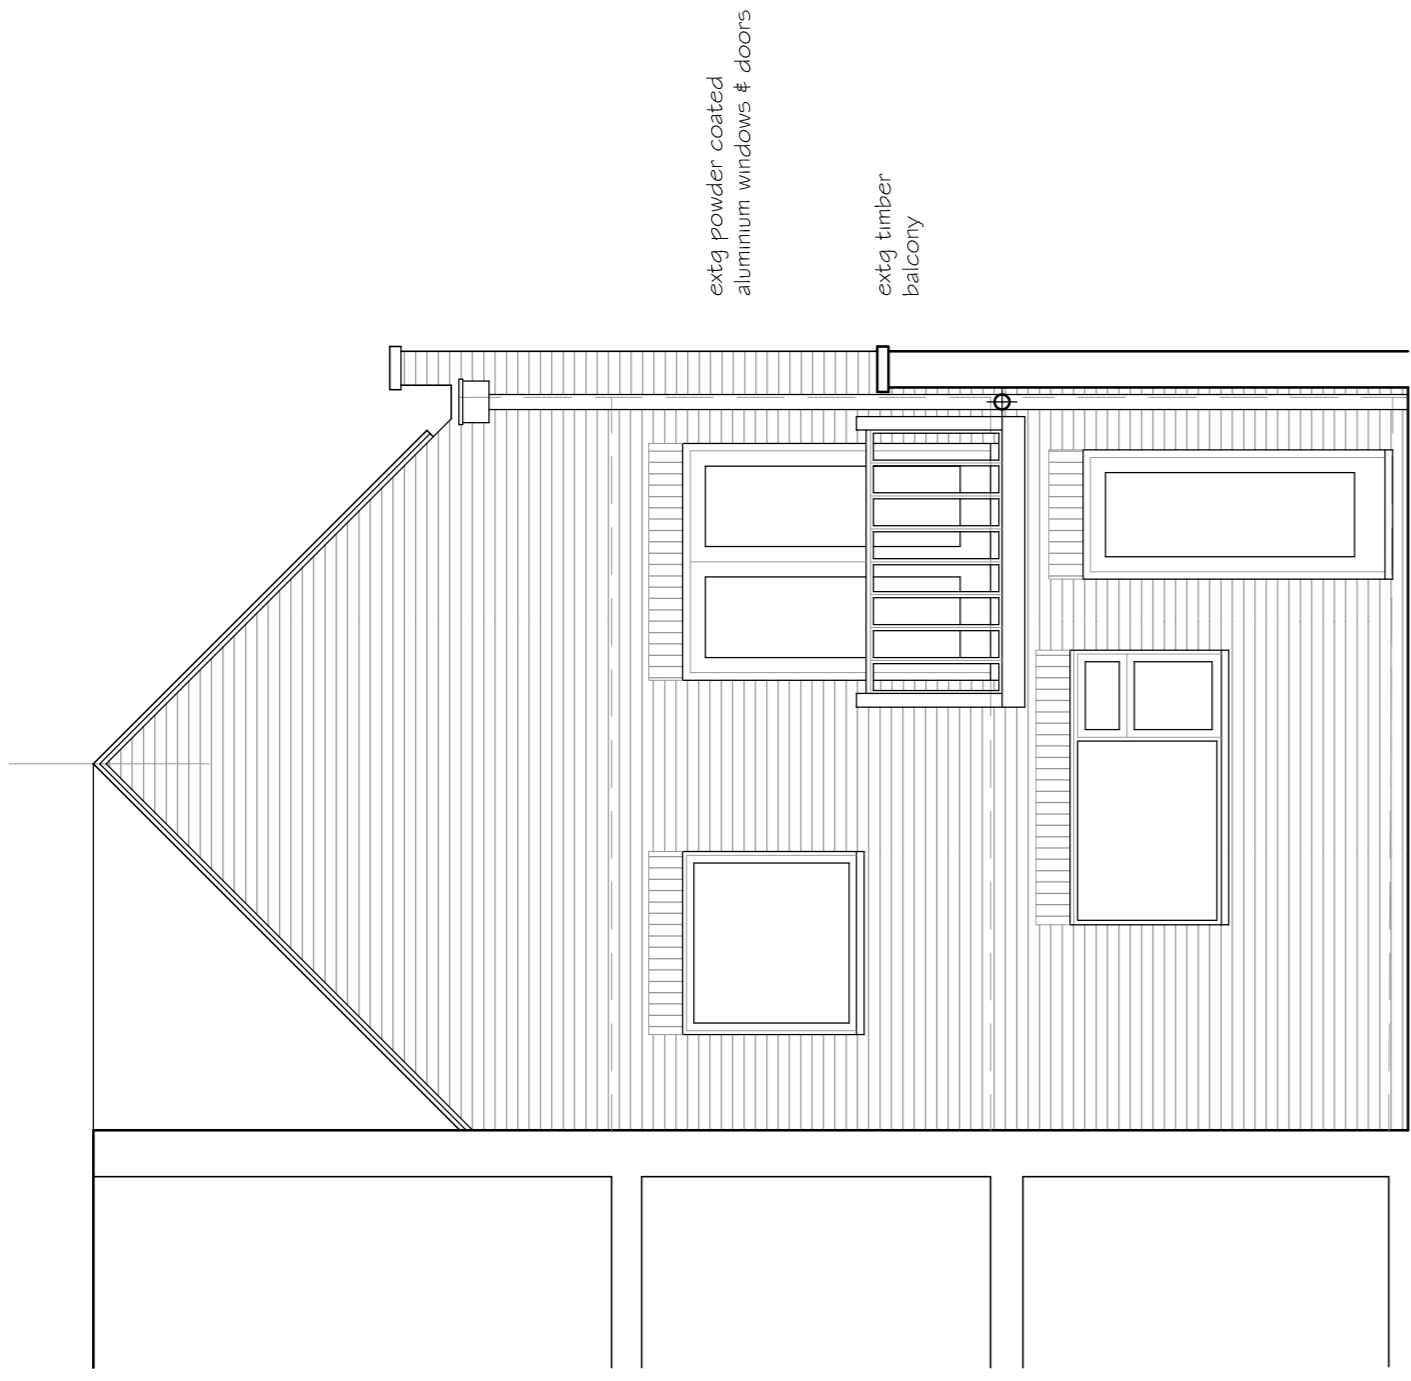


COURTYARD GARDEN ELEVATION

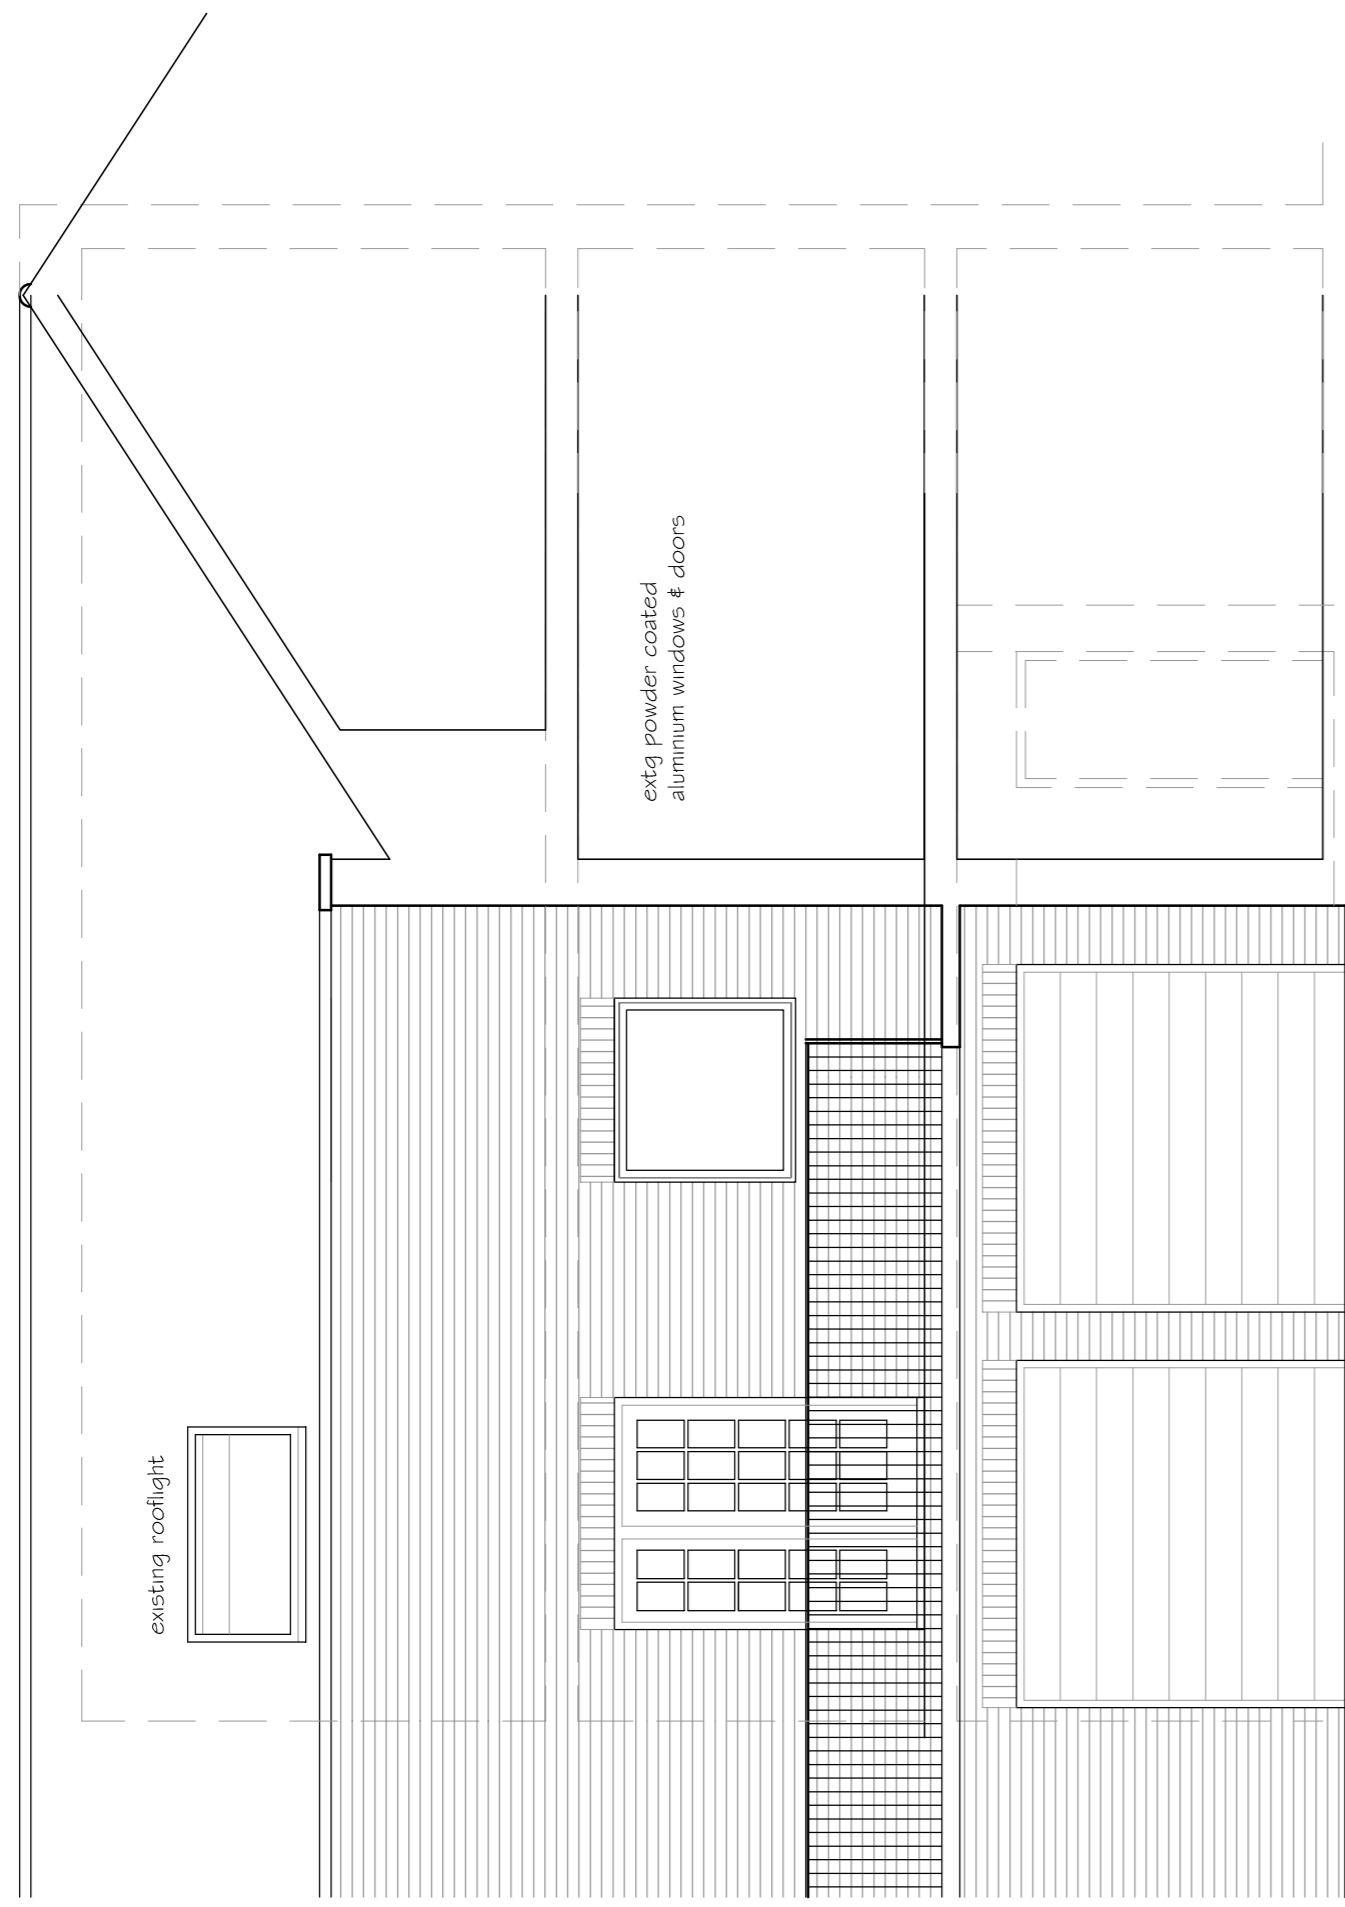


MEWS COURTYARD ELEVATION

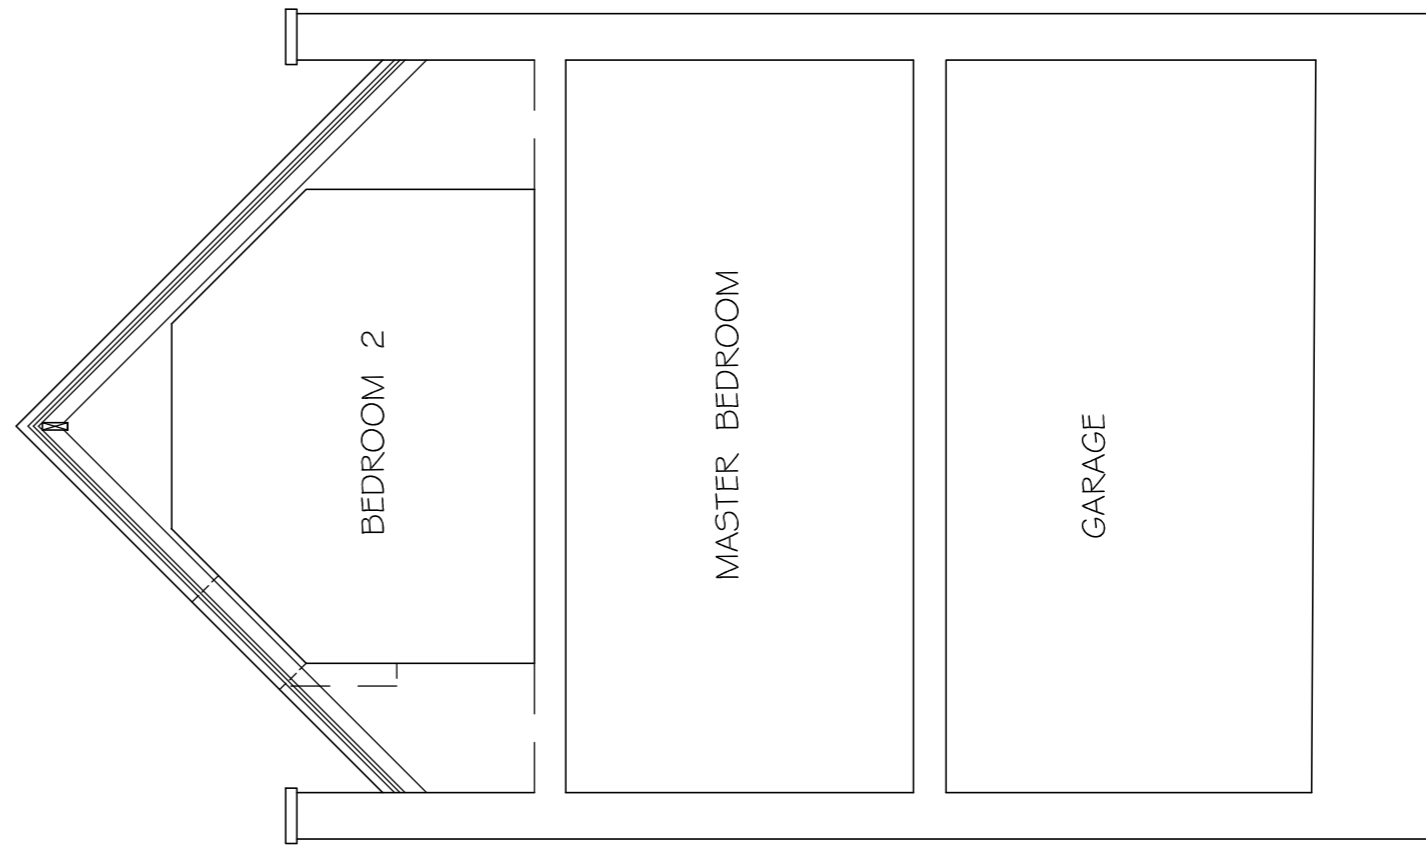

SECTION C - C

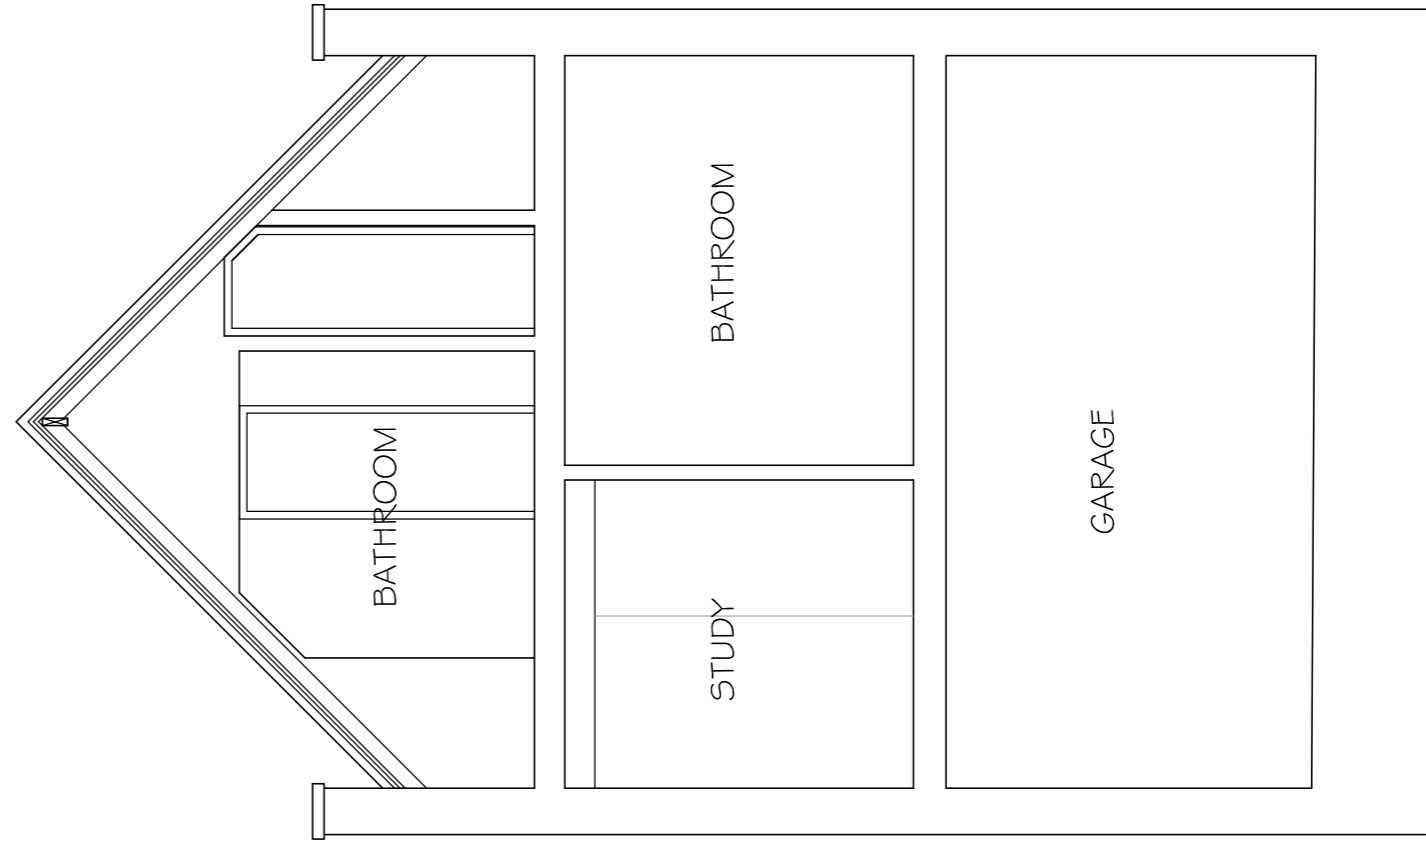

SECTION B - B

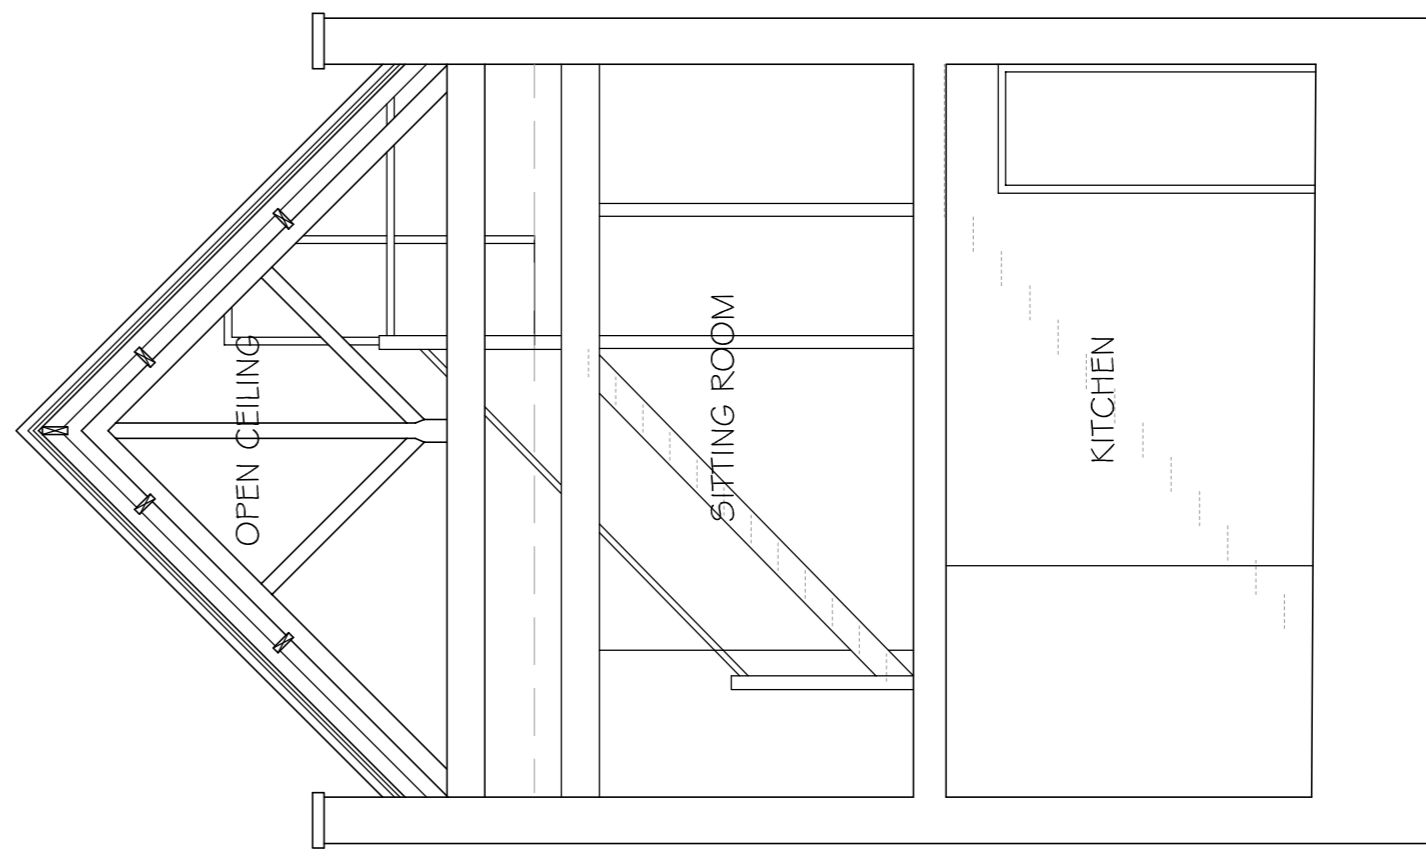

SECTION A - A

Revision Date
PNA
 The Old Reading Room, 32 High Road
 Essexden, Hatfield, Herts, AL9 6HW
 01707 276595 / 275684 Fax: 01707 260084
 email: info@pna.co.uk

Job Title
6 Steeles Mews South
Steeles Road
London NW3

Drawing Title	SURVEY		
Existing Elevations	Sections A-A, B-B, C-C.		
Date	May 2014	Scale	1:50
Job No	738	Drawing No	02 B
Copyright (c)	Do Not Scale		

